



6+70.36

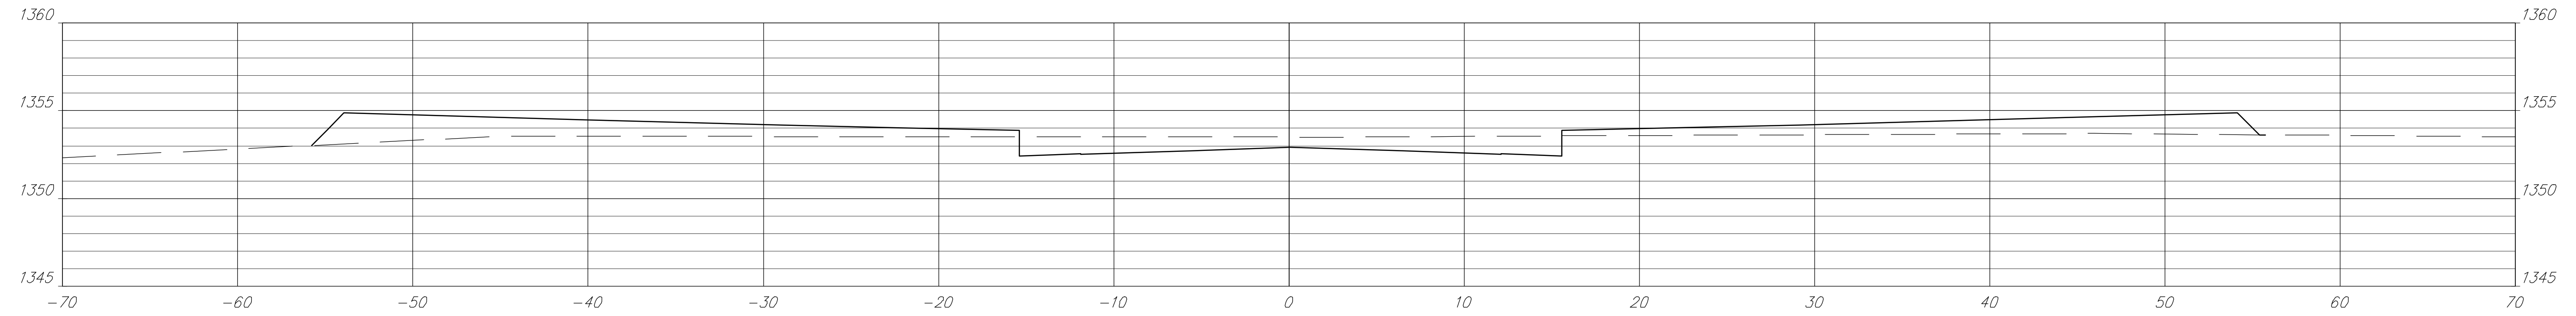


6+50.00

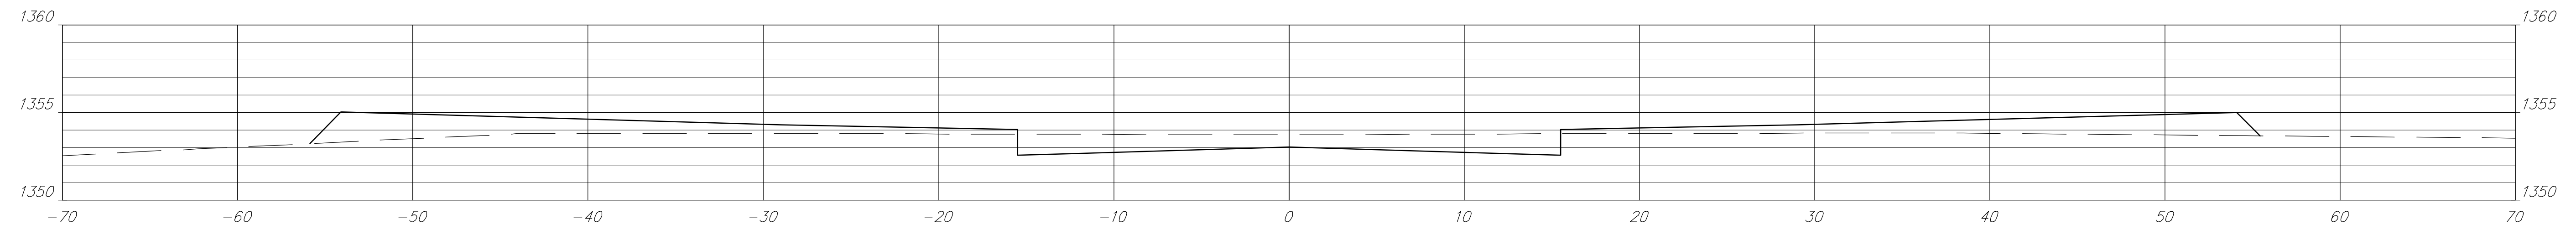

TARA FALLS CT.

CASA BELLA PHASE 3 STREET IMPROVEMENTS
CROSS SECTIONS
WICHITA, KANSAS

SEAL	 RUGGLES & BOHM ENGINEERING SURVEYING LANDSCAPE ARCHITECTURE GOVERNMENT <small>924 NORTH MAIN WICHITA, KANSAS 67209 P (316) 264-8008 F (316) 264-4621 WWW.RBKANSAS.COM</small>	DATE	June 3, 2014	
		DESIGN	EJG	
		DRAWN	EJG	
		REVIEW	May 5, 2014	
PROJECT NUMBER	472-B4338	RB JOB NO.	4190E	
DRAWING FILE	ENGINEERING BASE [Cross Sections (3)]		DWG. SCALE	
			SHEET	19
			OF	21