



SIERRA HILLS ADDITION

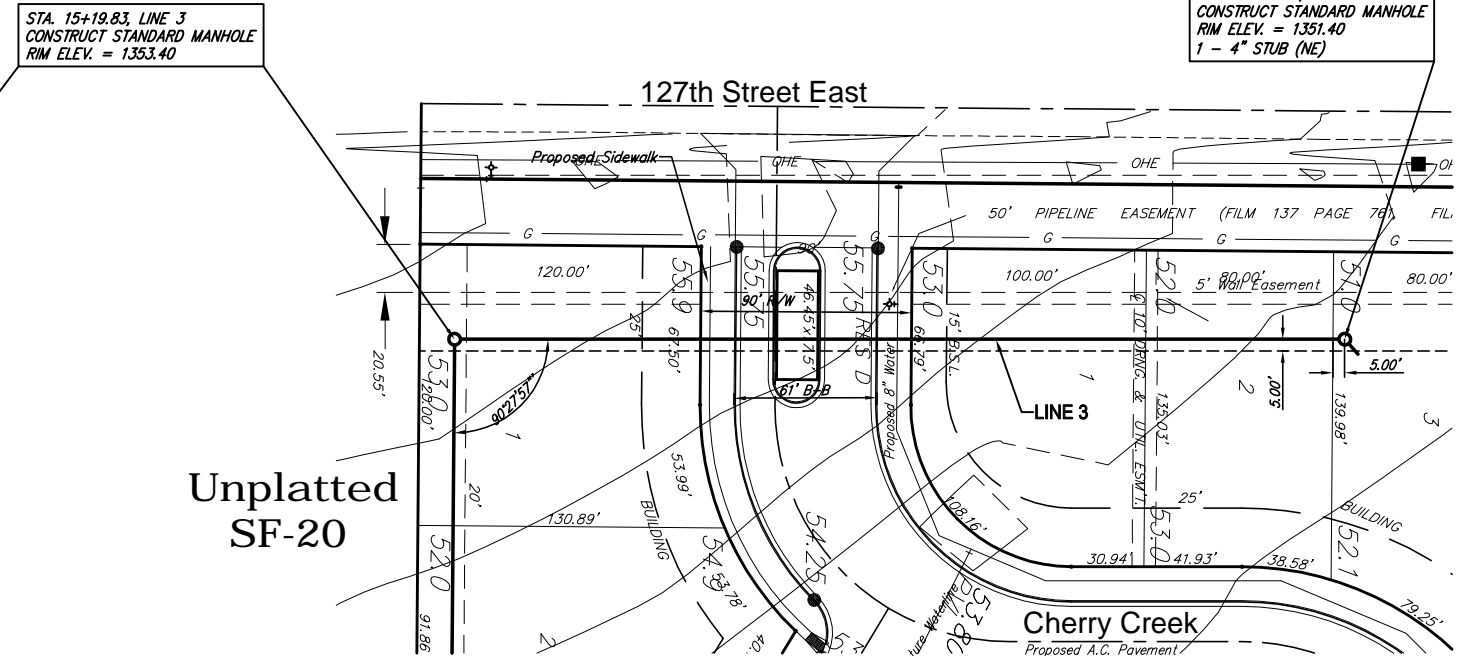

SIERRA HILLS ADDITION



SCALE
1" = 40' HORIZ. (PLAN)
1" = 5' VERT. (PROFILE)

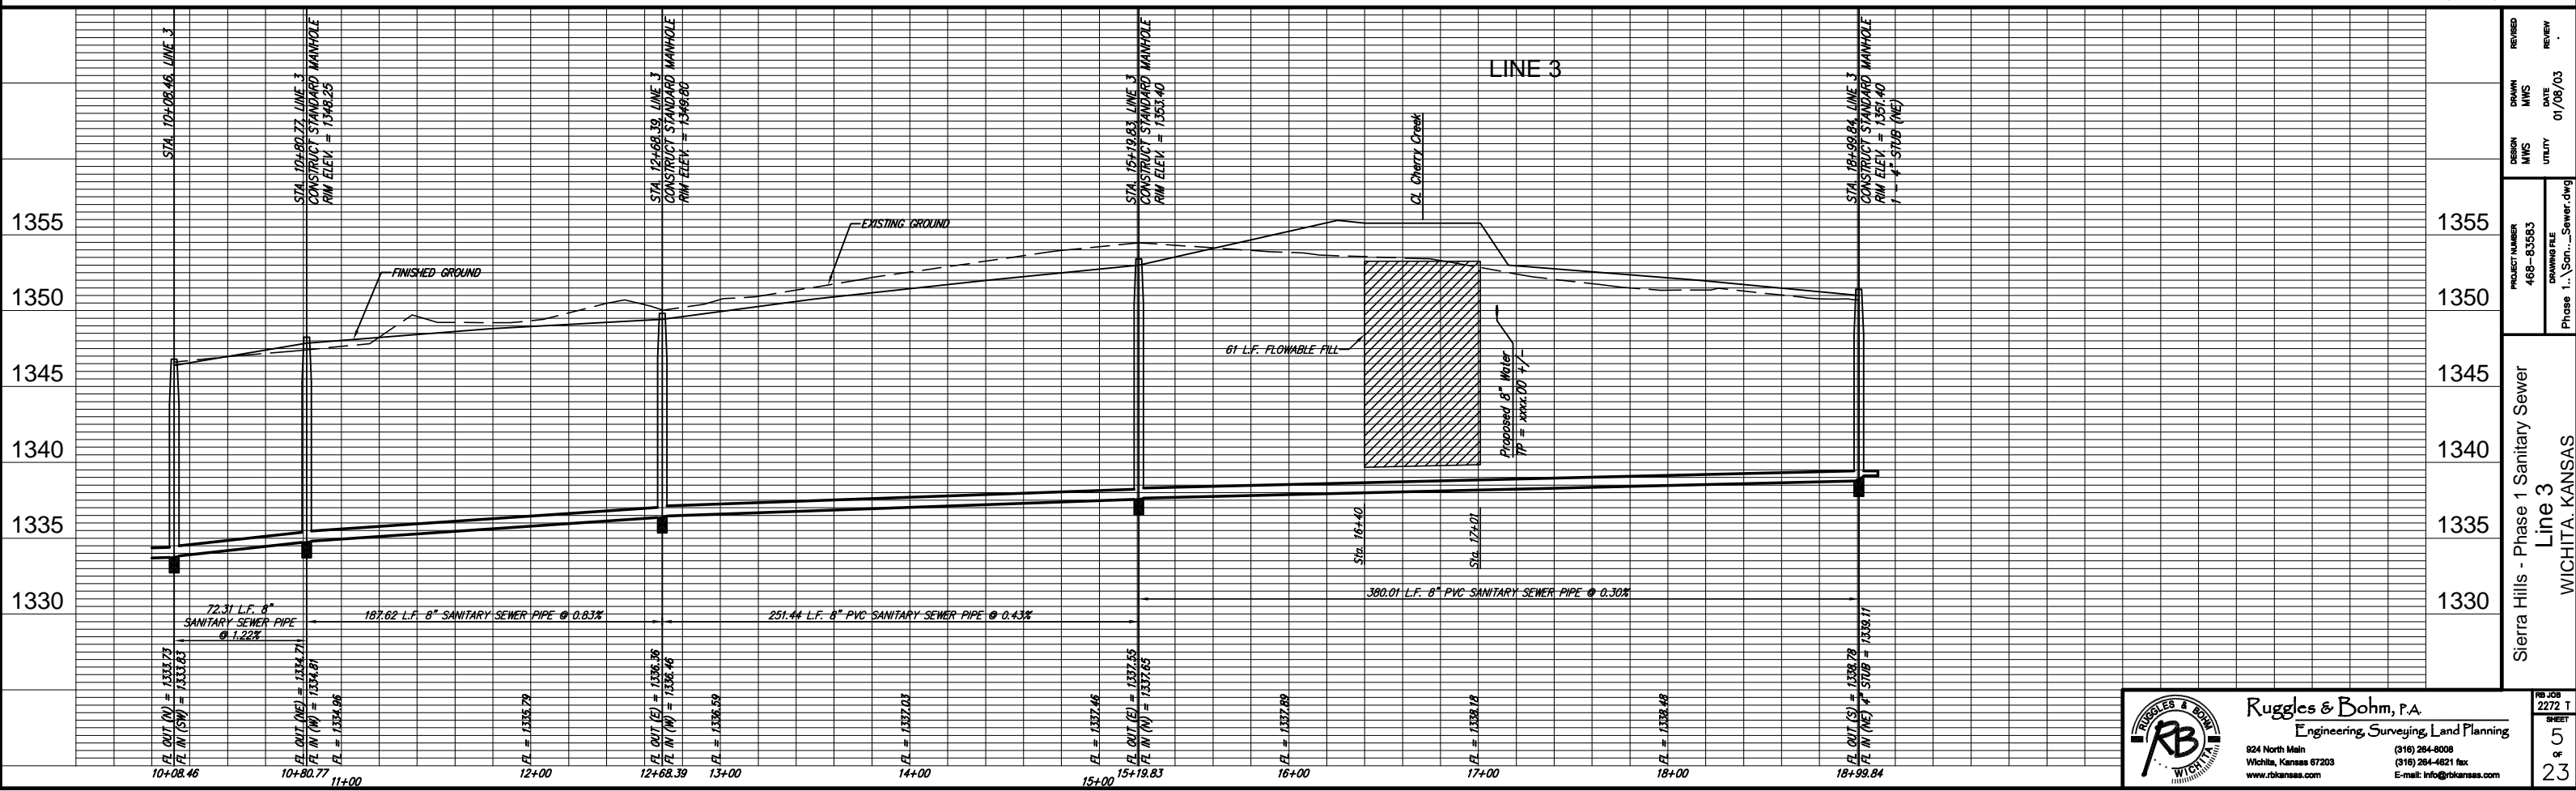

	Ruggles & Bohm, P.A. Engineering, Surveying, Land Planning	
	824 North Main Wichita, Kansas 67203 www.rtkansas.com	(316) 264-8008 (316) 264-421 fax E-mail: info@rtkansas.com
Project Number: 468-03583 Drawing File: Phase 1 - Sierra Hills Sewer.dwg	Design: MMS Drawn: MMS Date: 01/08/03	Job No: 2272 T Sheet: 5 of 23