


SCALE  
 1" = 40' HORIZ. (PLAN)  
 1" = 5' VERT. (PROFILE)

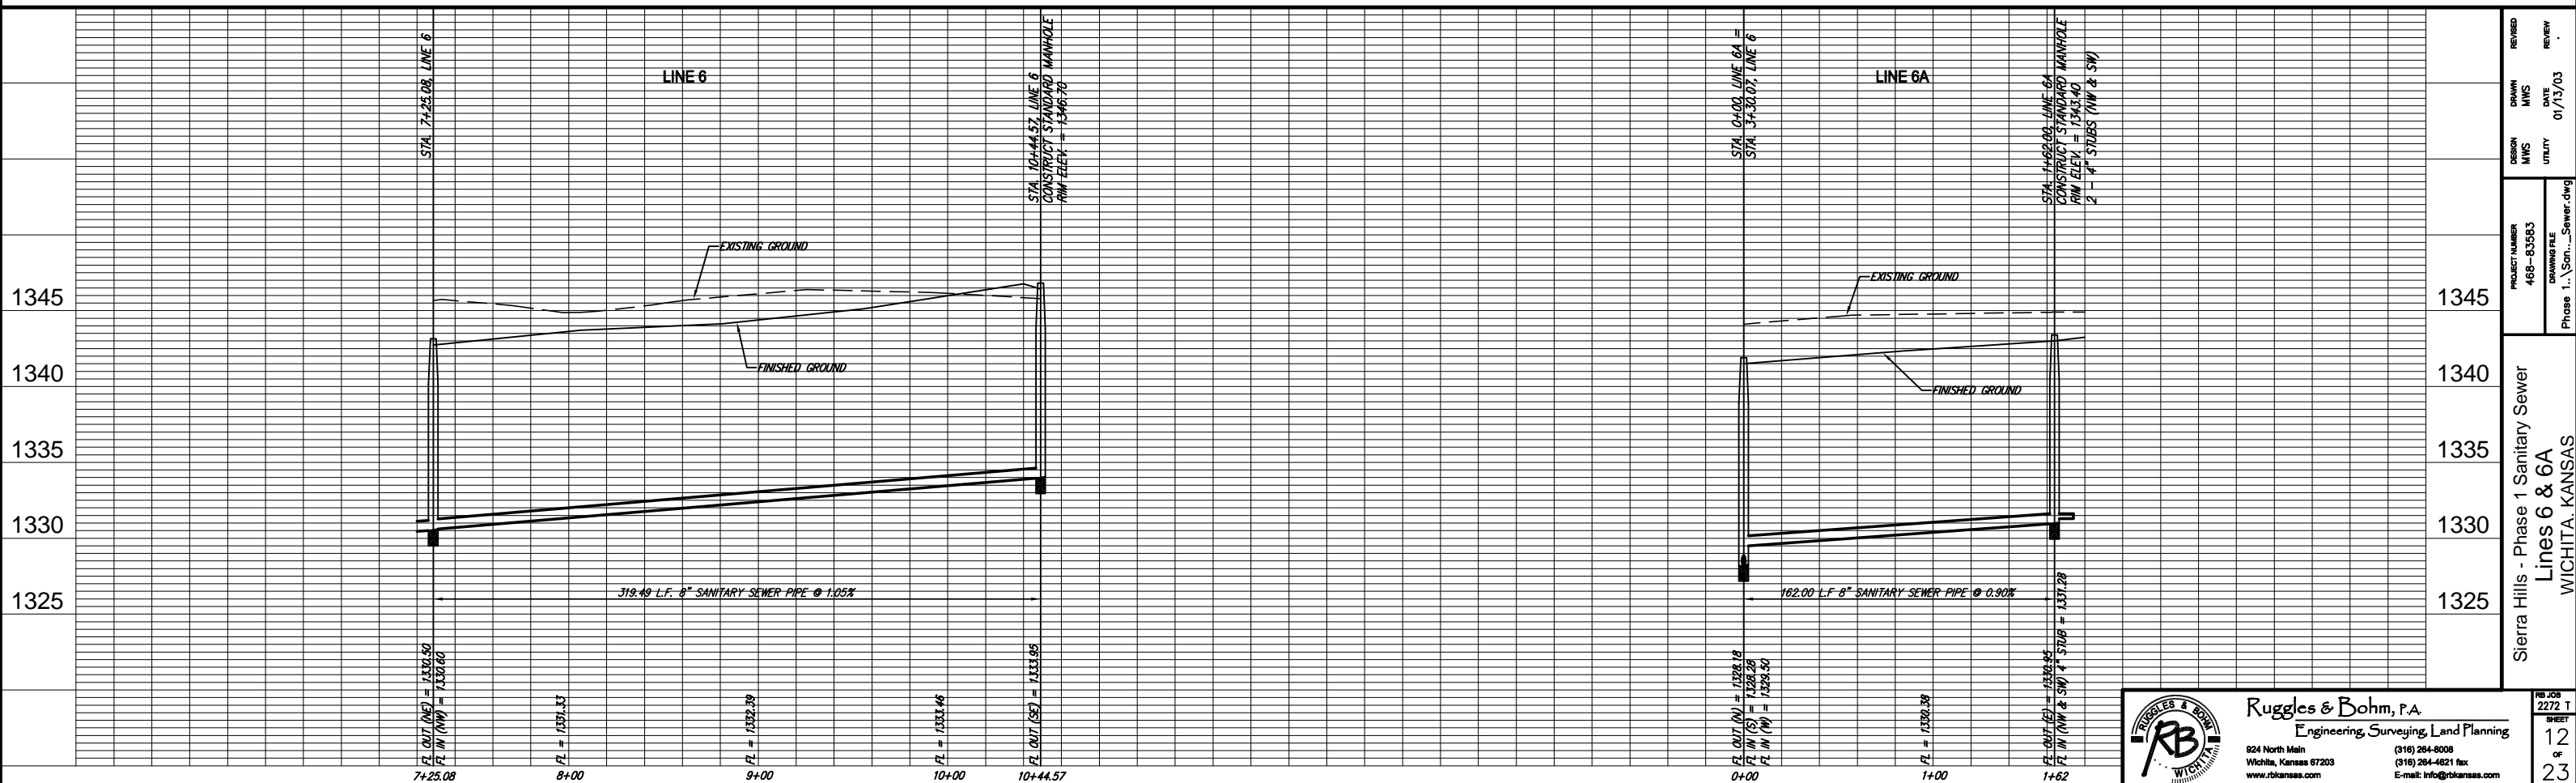

	<b>Ruggles &amp; Bohm, P.A.</b> Engineering, Surveying, Land Planning		JOB NO. 2272 T
	824 North Main Wichita, Kansas 67203 www.rtkansas.com		SHEET 12 OF 23
PROJECT NUMBER 468-83583		DESIGN MMS	REVIEWED MMS
DRAWING FILE Phase 1 - San...Sewer.dwg		DATE 01/13/03	REVIEWED MMS

Sierra Hills - Phase 1 Sanitary Sewer  
 Lines 6 & 6A  
 WICHITA, KANSAS