


SCALE
 1" = 40' HORIZ. (PLAN)
 1" = 5' VERT. (PROFILE)

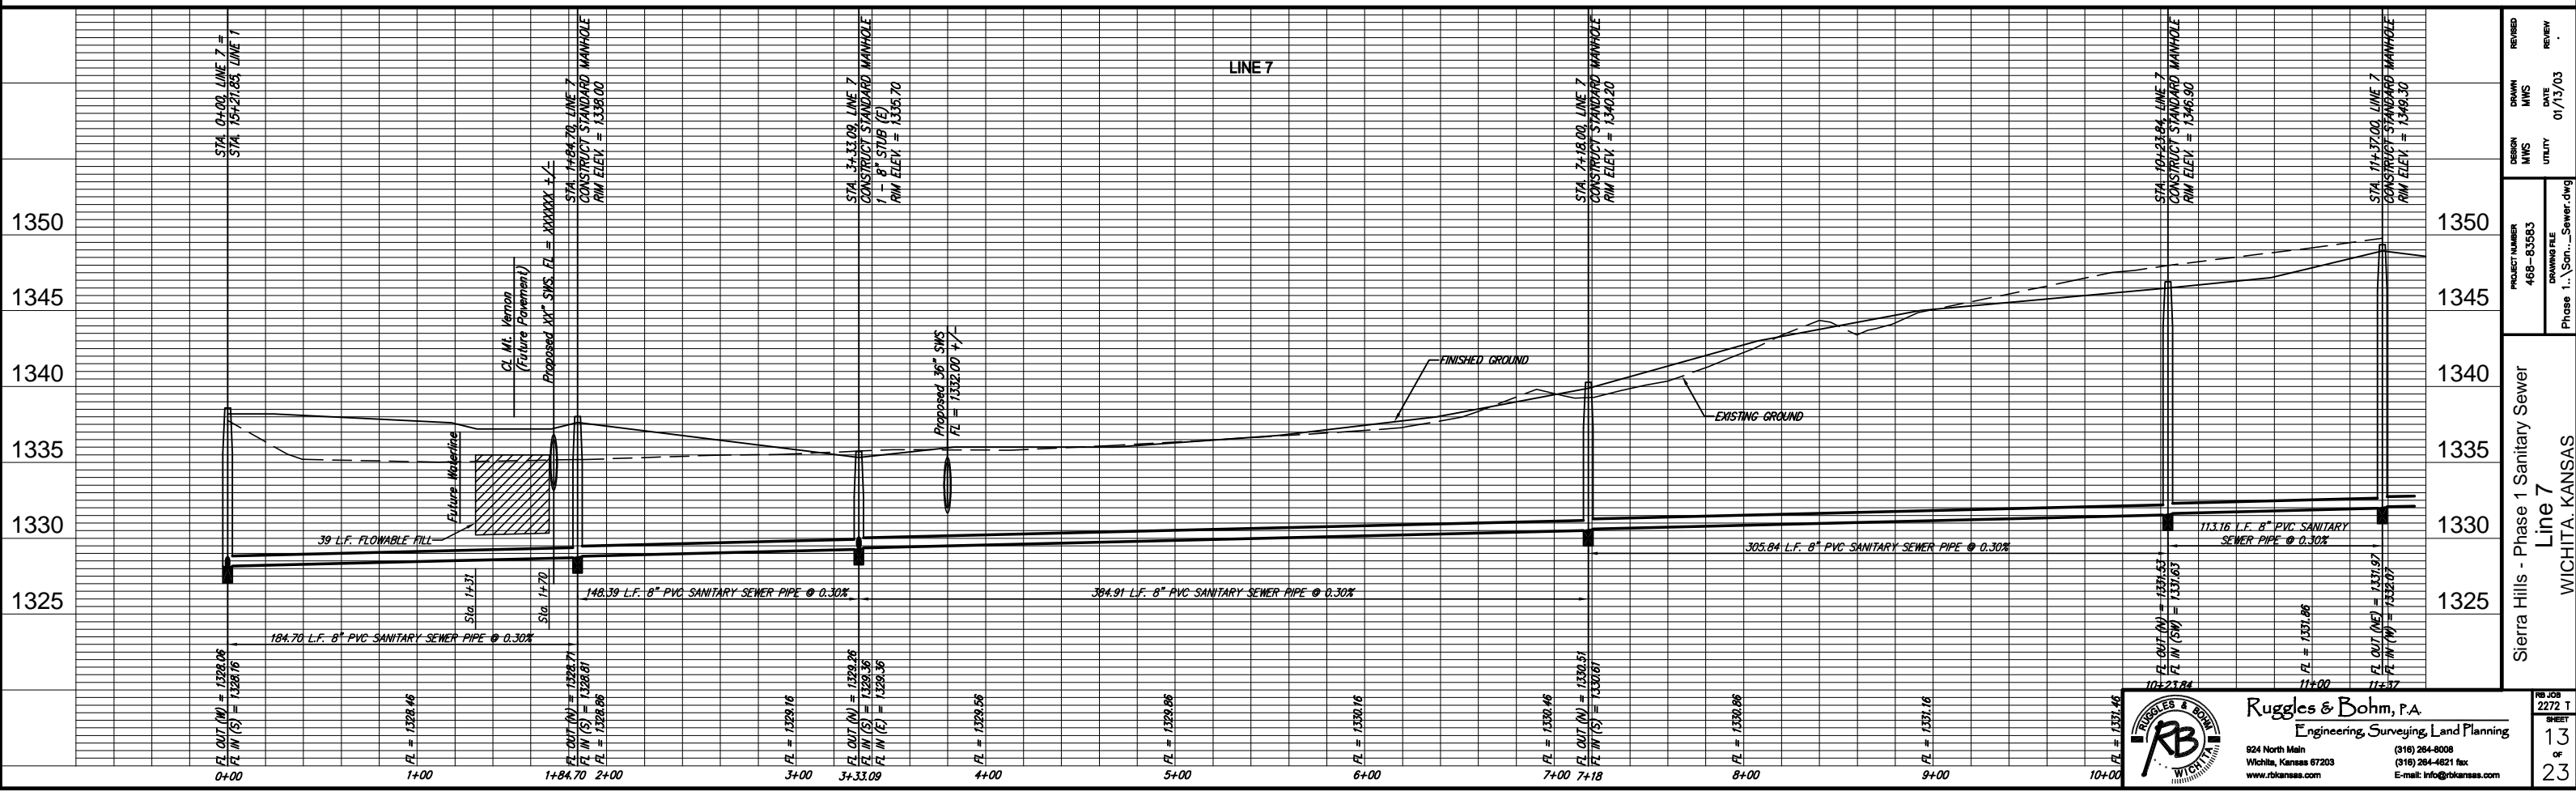

Ruggles & Bohm, P.A.
 Engineering, Surveying, Land Planning
 824 North Main
 Wichita, Kansas 67203
 www.rtkansas.com
 (316) 264-8008
 (316) 264-4621 fax
 E-mail: info@rtkansas.com

Project Number: 468-03583
 Design: MMS
 Drawn: MMS
 Date: 01/13/03
 Utility
 Drawing File: Phase 1 - San...Sewer.dwg

Sierra Hills - Phase 1 Sanitary Sewer
 Line 7
 WICHITA, KANSAS

Job No: 2272 T
 Sheet: 13 of 23