
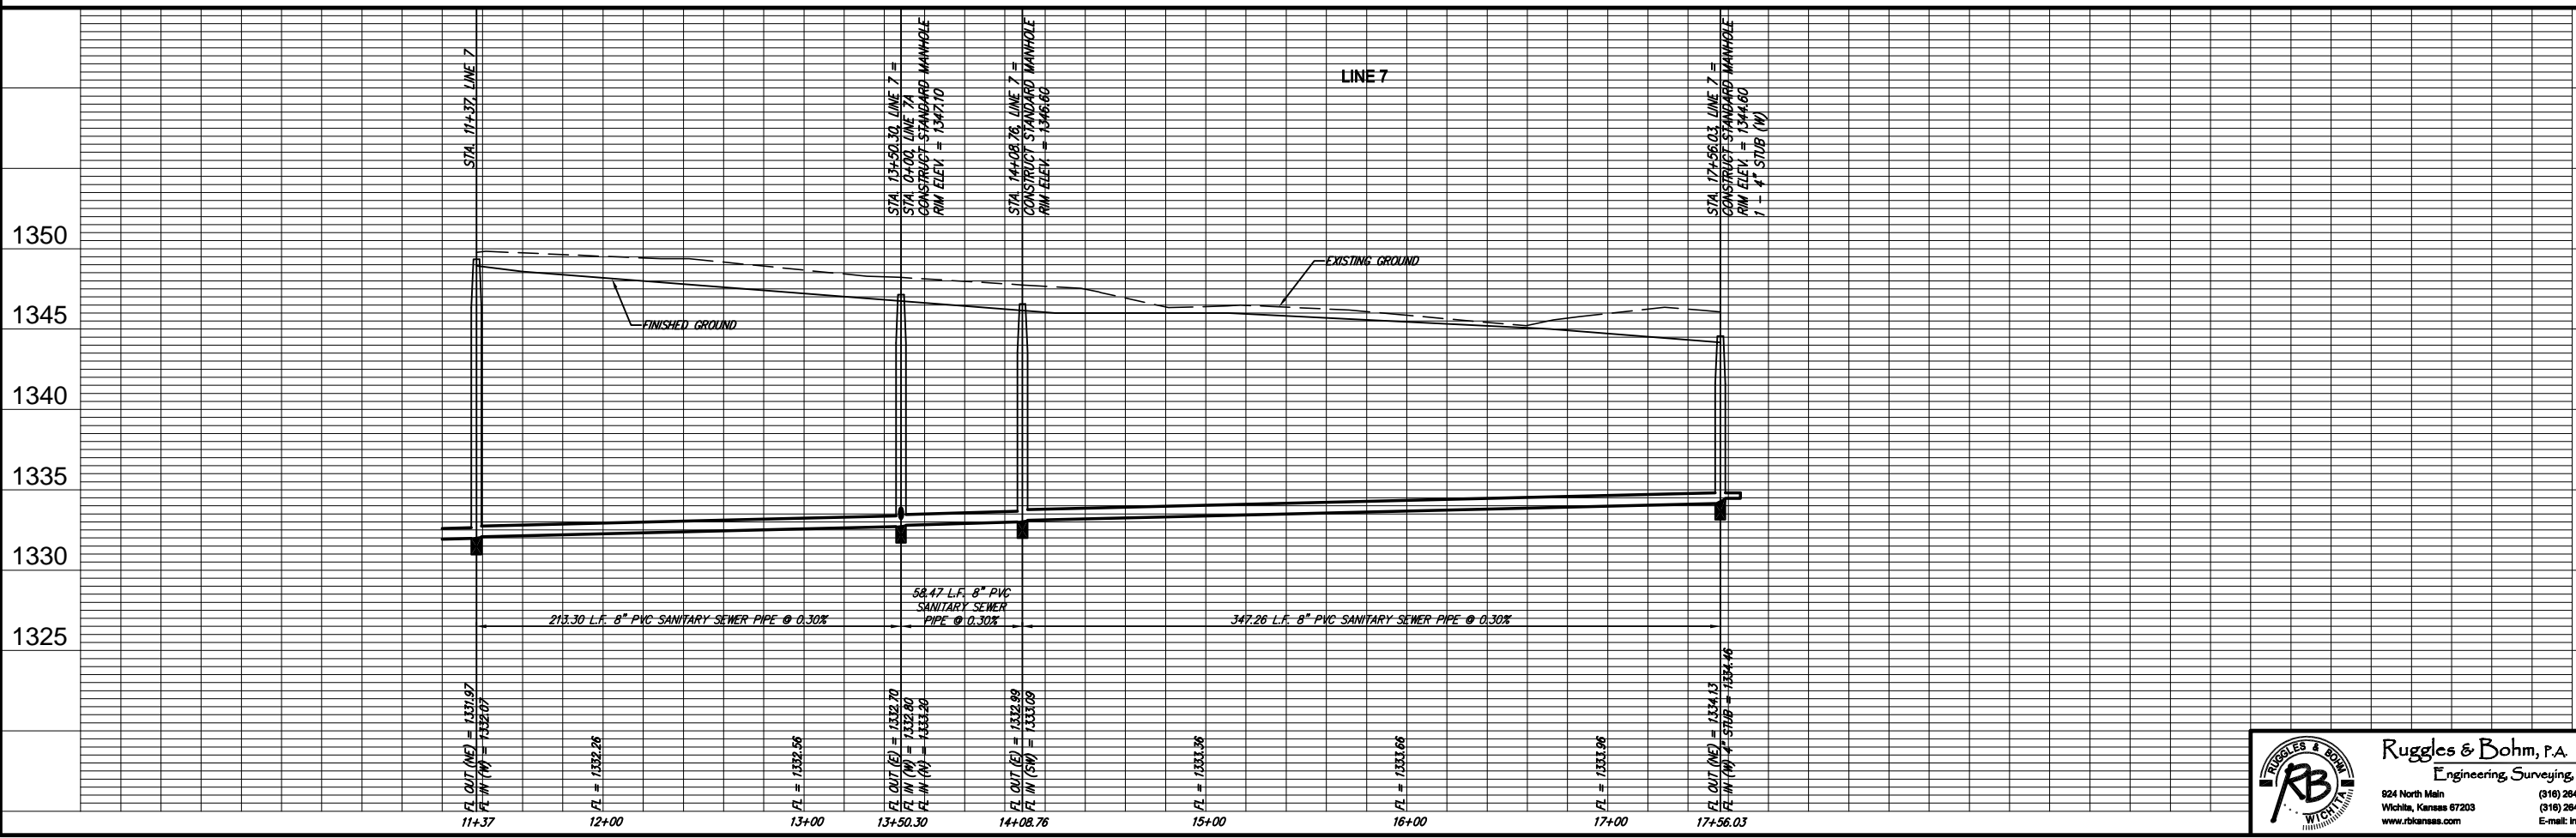


SCALE
 1" = 40' HORIZ. (PLAN)
 1" = 5' VERT. (PROFILE)

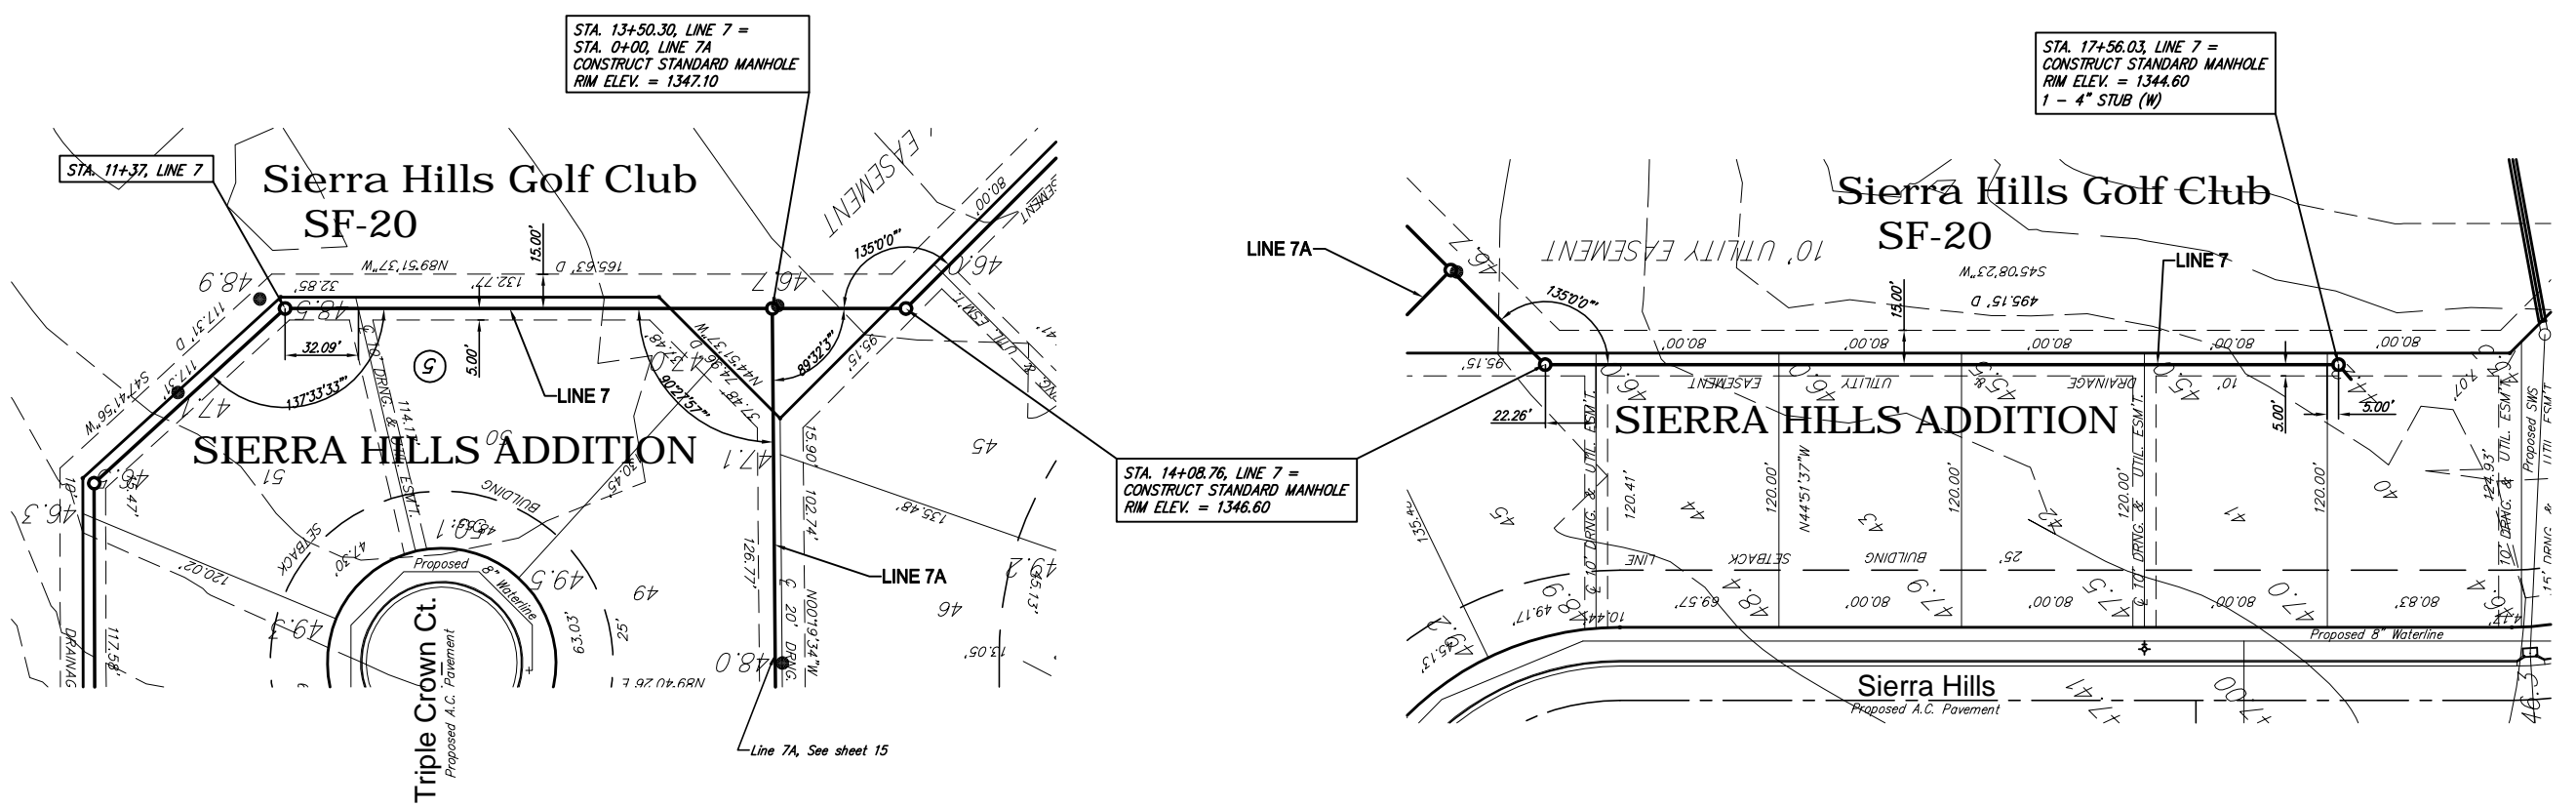

PROJECT NUMBER 468-03583	DESIGN MMS	DRAWN MMS	REVIEW MMS
DRAWING FILE Phase 1...Sewer.dwg	UTILITY	DATE 01/13/03	REVIEW
Sierra Hills - Phase 1 Sanitary Sewer			
Line 7			
WICHITA, KANSAS			

Ruggles & Bohm, P.A.
 Engineering, Surveying, Land Planning
 824 North Main
 Wichita, Kansas 67203
 www.rbkansas.com
 (316) 264-8008
 (316) 264-4621 fax
 E-mail: info@rbkansas.com

RB
 WICHITA, KANSAS

NO. JOB
2272 T

SHEET
14
of
23