

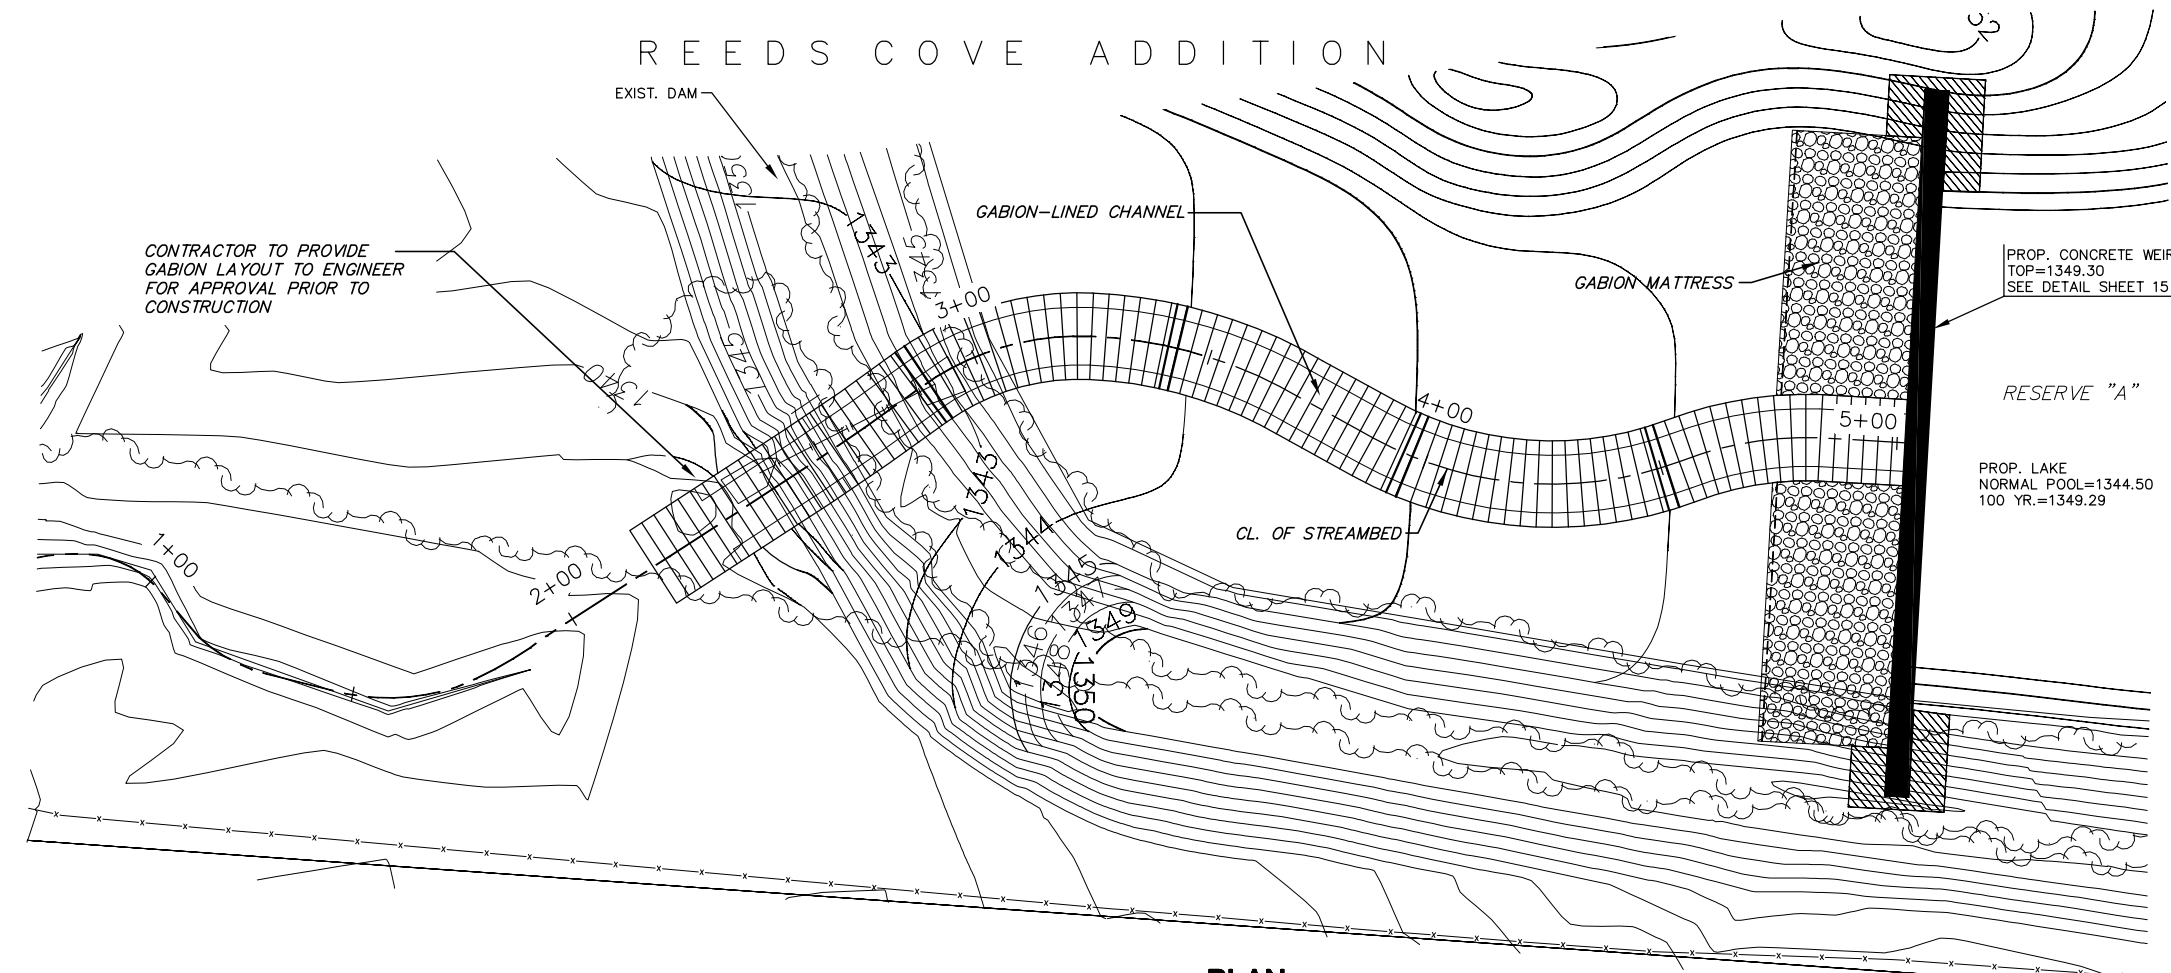
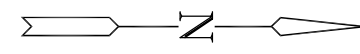
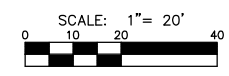


**REEDS COVE
GABION LINED ALT.
STREAM BED PLAN & PROFILE**

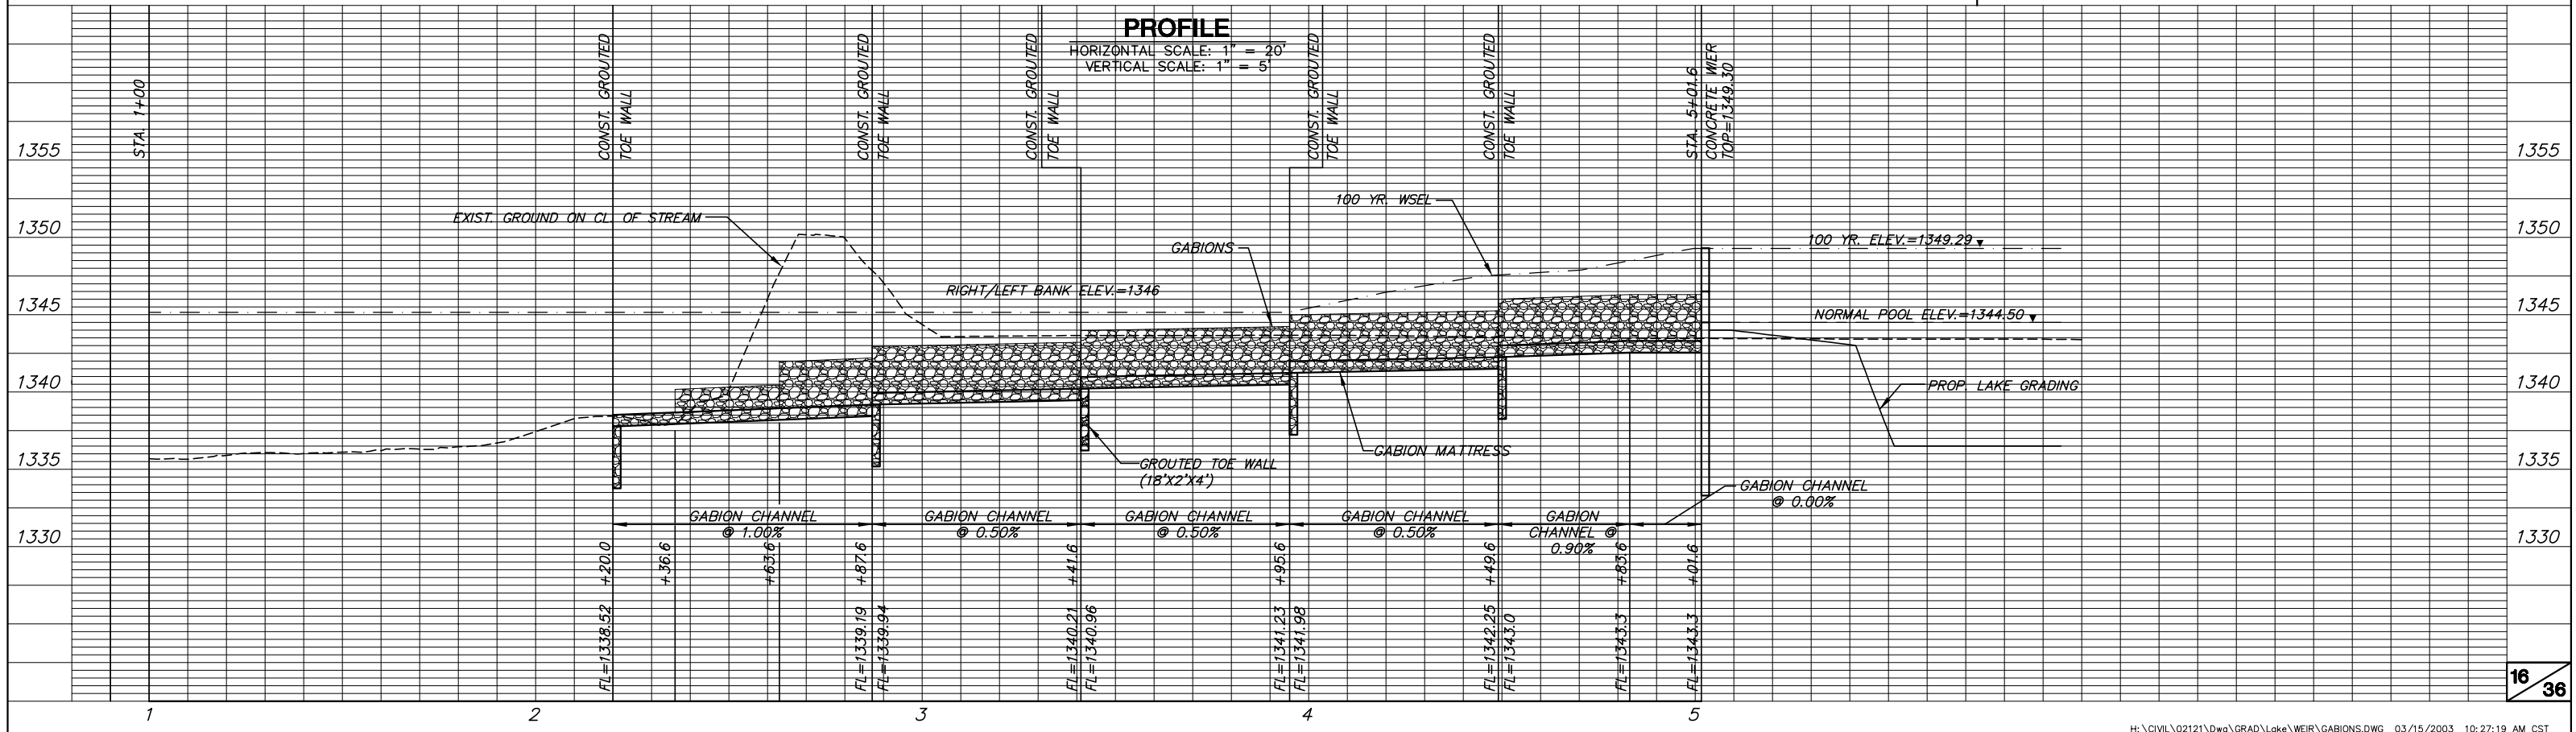

PLAN
SCALE: 1" = 20'

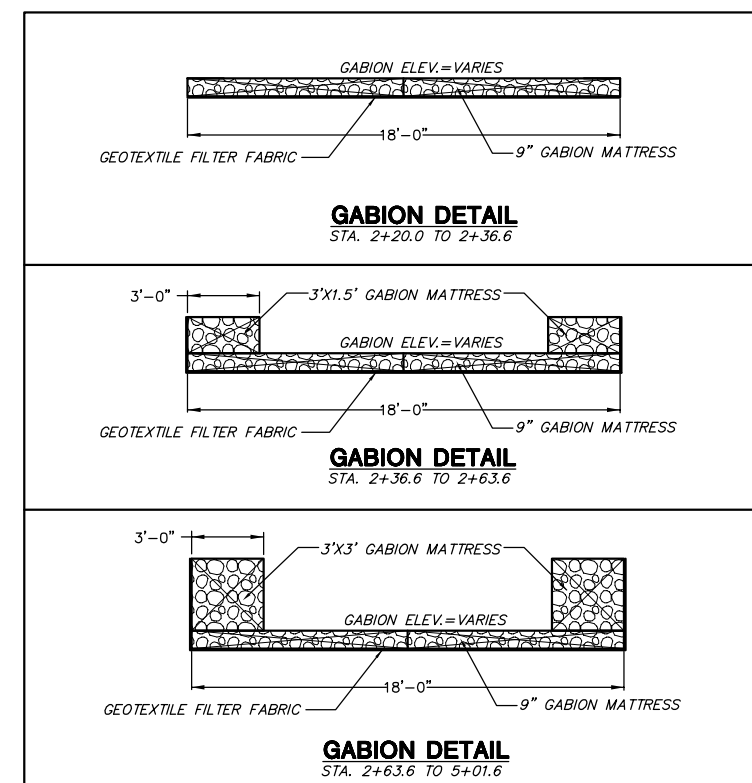

PROFILE
HORIZONTAL SCALE: 1" = 20'
VERTICAL SCALE: 1" = 5'