


STORM WATER SEWER NO. 589 TO SERVE EVERGREEN 4TH

OCA NO. 751353
CITY OF WICHITA PROJECT NO. 468-83640
CITY OF WICHITA, KANSAS
JAMES L. ARMOUR, P.E.-ACTING CITY ENGINEER

INDEX OF SHEETS

- 1. TITLE SHEET
- 2. KEY MAP AND GENERAL NOTES
- 3. PLAT
- 4-6. PLAN/PROFILE-SWS LINE NO. 1
- 7. PLAN/PROFILE-SWS LINE NO. 1A
- 8. PLAN/PROFILE-SWS LINE NO. 1B & 1C
- 9. PLAN/PROFILE-SWS LINE NO. 1D
- 10. STD. TYPE 1A CURB INLET (5' OPENING)
- 11. STD. AREA INLET AND MISCELLANEOUS DETAILS
- 12. REINFORCED CONCRETE MANHOLE
- 13. MANHOLE FRAME COVER DETAILS
- 14-17. EROSION CONTROL DETAILS

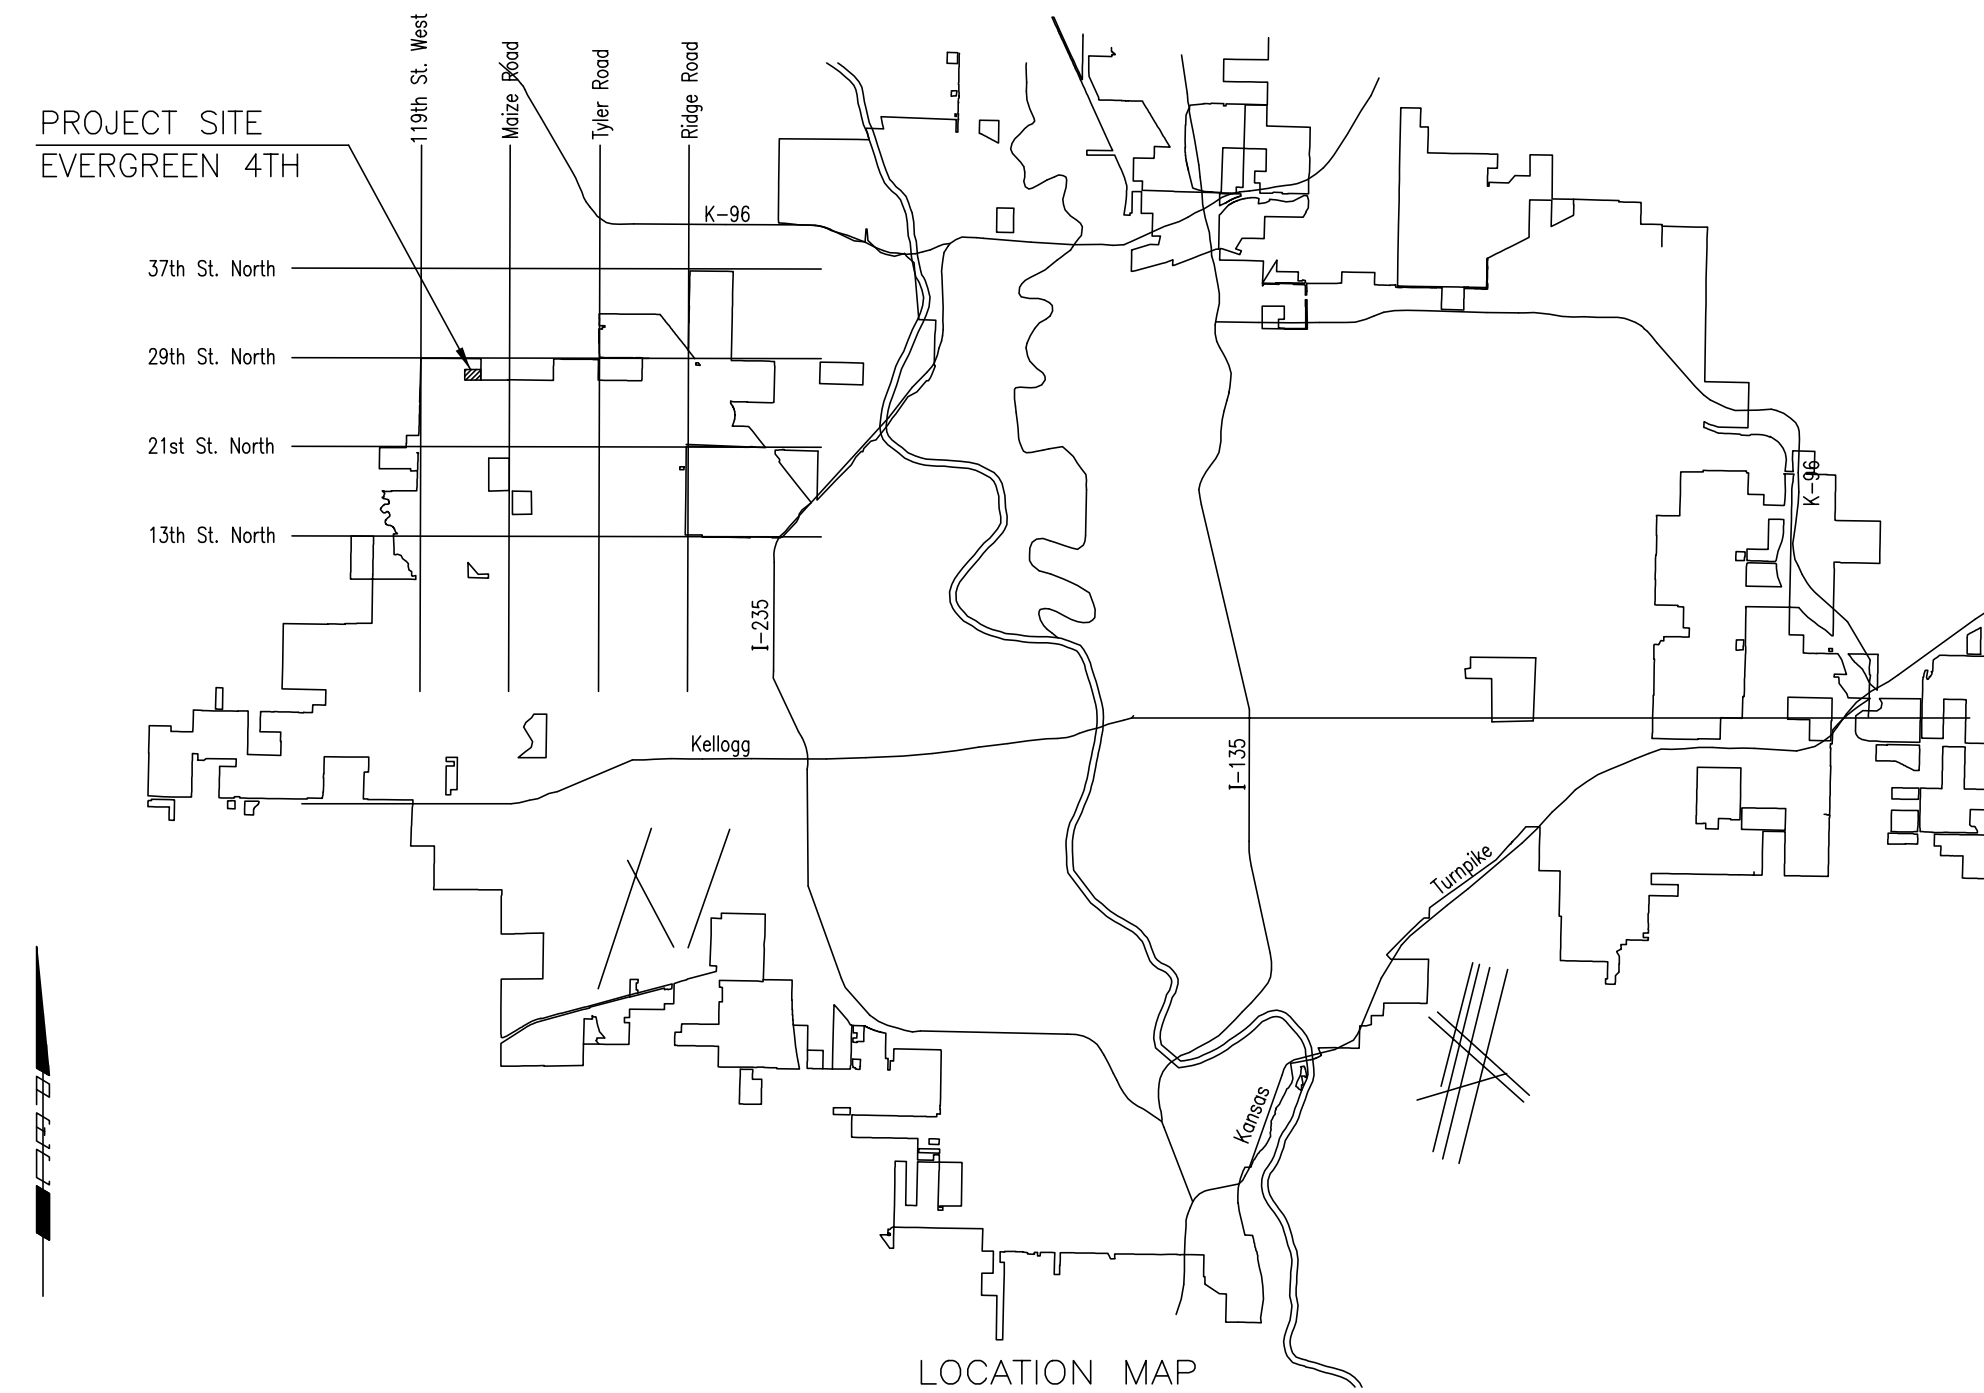

Construction Sequencing

All Evergreen 4th work shall be coordinated with Evergreen 4th Sanitary Sewer Improvements (Project No. 468-83639) and Evergreen 4th Waterline Improvements (Project No. 448-89831) such that construction can proceed concurrently whenever possible.

Sanitary Sewer Construction

Construction of Evergreen 4th Sanitary Sewer Improvements (Project No. 468-83639) shall be complete by March 5, 2004.

Waterline Construction

Construction of Evergreen 4th Waterline Improvements (Project No. 448-89831) shall be complete by April 2, 2004.

Street & SWS Construction

Substantial completion of Evergreen 4th Street & SWS Improvements (Projects No. 472-83782 & 468-83640), ie. grading, storm sewer, and all paving items except 2" asphalt surface, shall be accomplished by May 7, 2004. All remaining items of work shall be complete by May 21, 2004.

FEBRUARY 2004

PLANS PREPARED BY
PROFESSIONAL ENGINEERING CONSULTANTS, P.A.
ENGINEERS
WICHITA, KANSAS