


Install silt fence barrier per detail, sheet ___.

Install silt fence barrier per detail, sheet ___.

NOTE:


Erosion Control Devices show on this plan sheet are the minimum required. The Contractor shall install as many devices as necessary to fulfill Best Management Practice. Cost of Erosion Control Devices shall be incidental to bid item "Erosion Control BMP's".

Install hay bale barriers per detail, sheet ___.

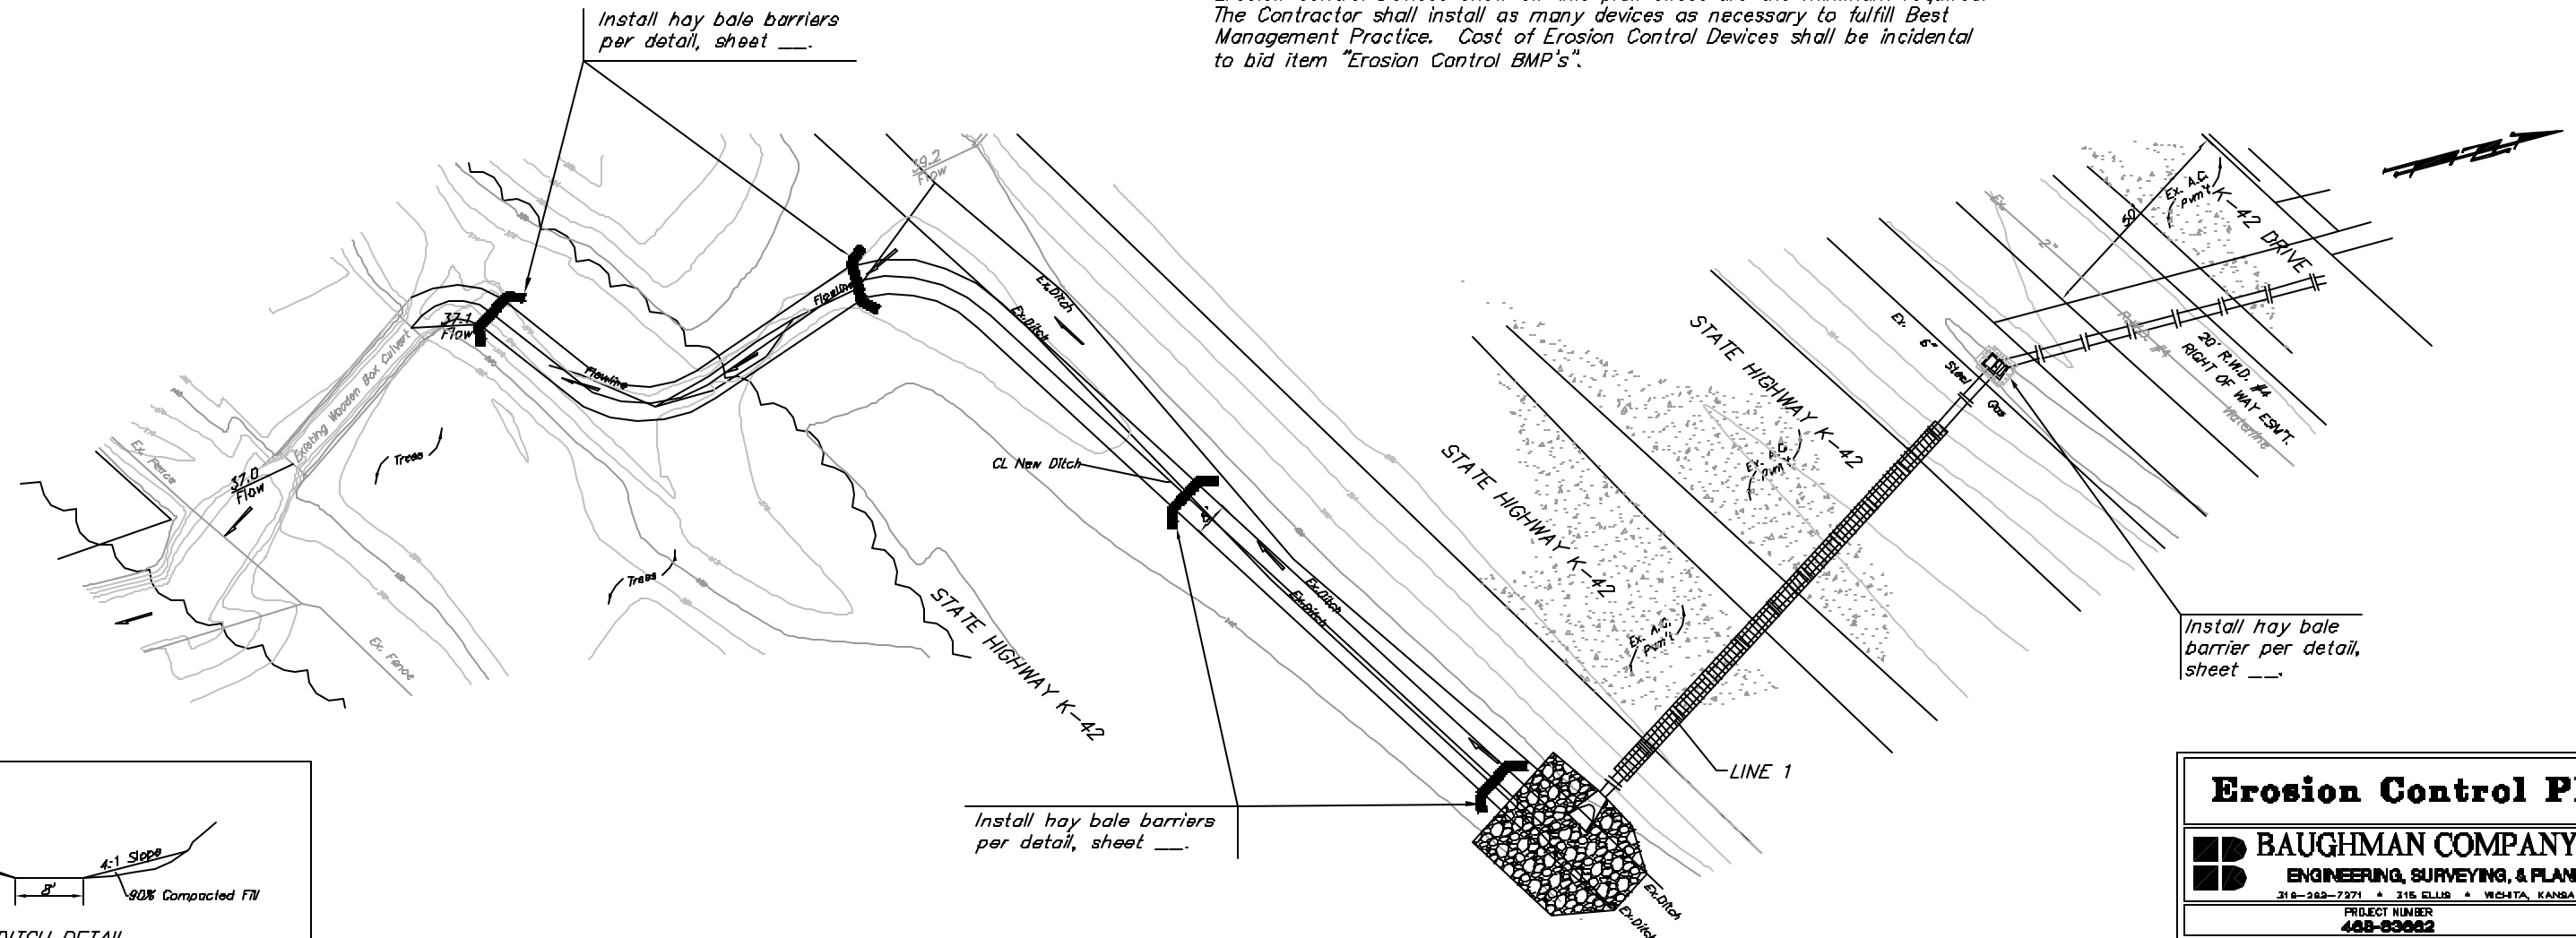

Install hay bale barrier per detail, sheet ___.

Install hay bale barriers per detail, sheet ___.

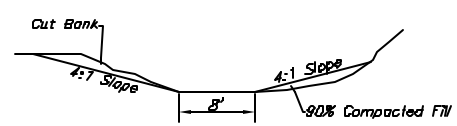

DITCH DETAIL

Erosion Control Plan				
BAUGHMAN COMPANY P.A.				
ENGINEERING, SURVEYING, & PLANNING				
316-262-7271 • 315 ELLIS • WICHITA, KANSAS 67211				
PROJECT NUMBER 405-03002				
DESIGN MWS	DRAWN MWS	APPROVED	DATE 03/31/04	SCALE NONE
				SHEET 7 OF 10

03-03-1556