


Section Through Typical Walk out Basement

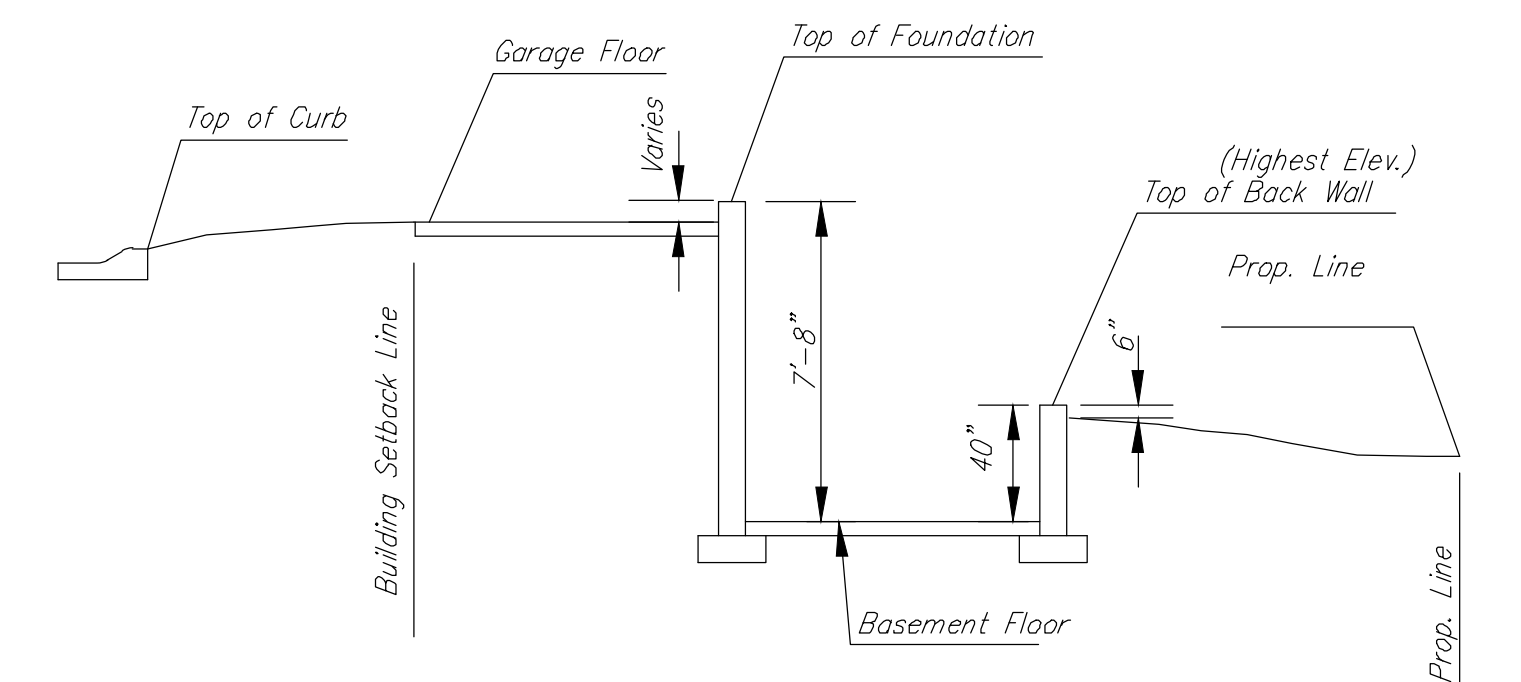

Section Through Typical View-Out Basement

BENCH MARK#1: SQUARE ON SOUTH END HEADWALL 58.5± S. OF NW COR. SEC. 26, T27, R2E. ELEV. 1308.79 (NAVD88)

BENCH MARK#2: RAILROAD SPK. WEST FACE OF POWER POLE 30± WEST OF EAST 1/4 COR. SEC. 26, T27, R2E. ELEV. 1314.88 (NAVD88)

Clear Creek 2nd Addition
4-Corner



ENGINEERING | SURVEYING | LANDSCAPE ARCHITECTURE | GOVERNMENT
804 NORTH MAIN WICHITA, KANSAS 67203 P (316) 264-8008 F (316) 264-4621
WWW.RBKANSAS.COM

PROJECT NUMBER 472-85132
RS JOB NO. 4161E
DWG. SCALE 1"=40'
DRAWING FILE Engineering Base Ph 2 (4-Corner)

DATE June 2, 2014
DESIGN EJJG
DRAWN EJJG
REVIEW ...
SHEET 22
OF 29