




3+50.00

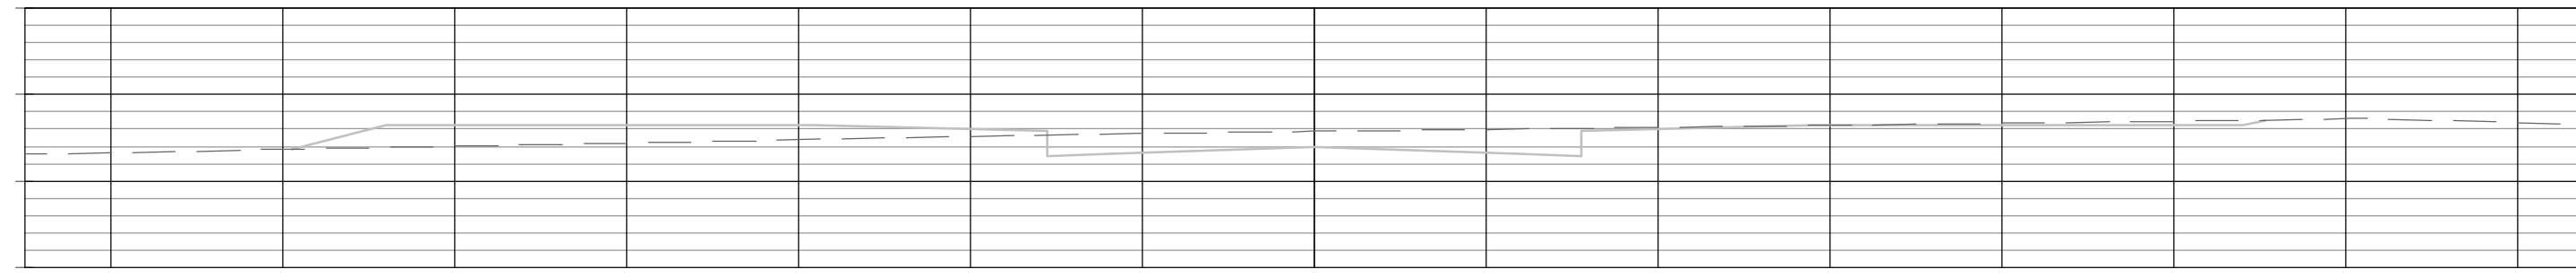

3+25.00

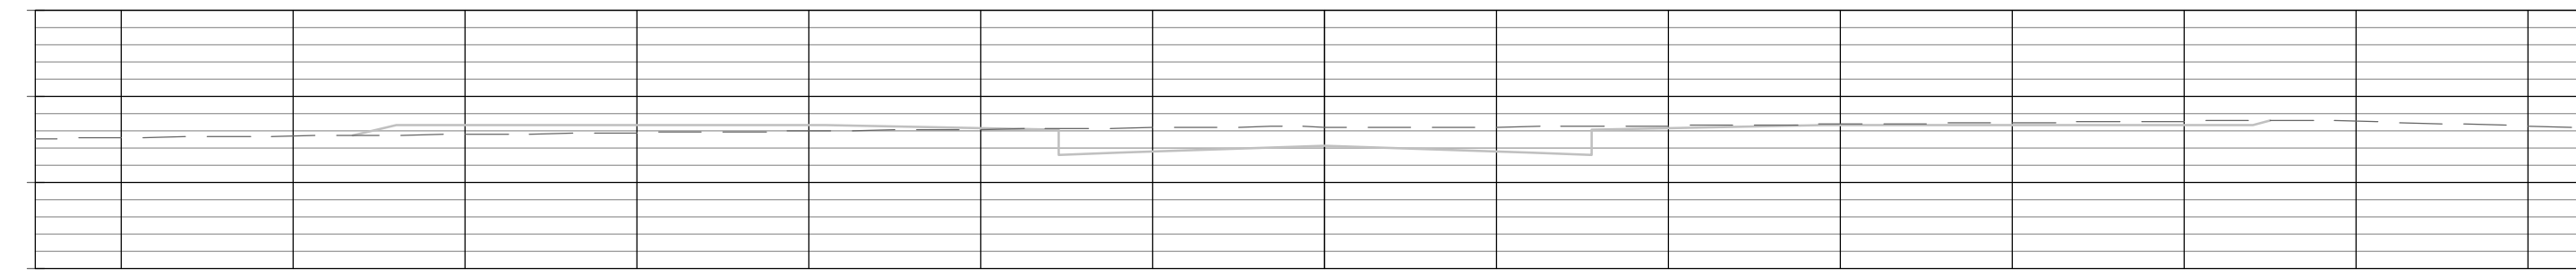


3+00.00

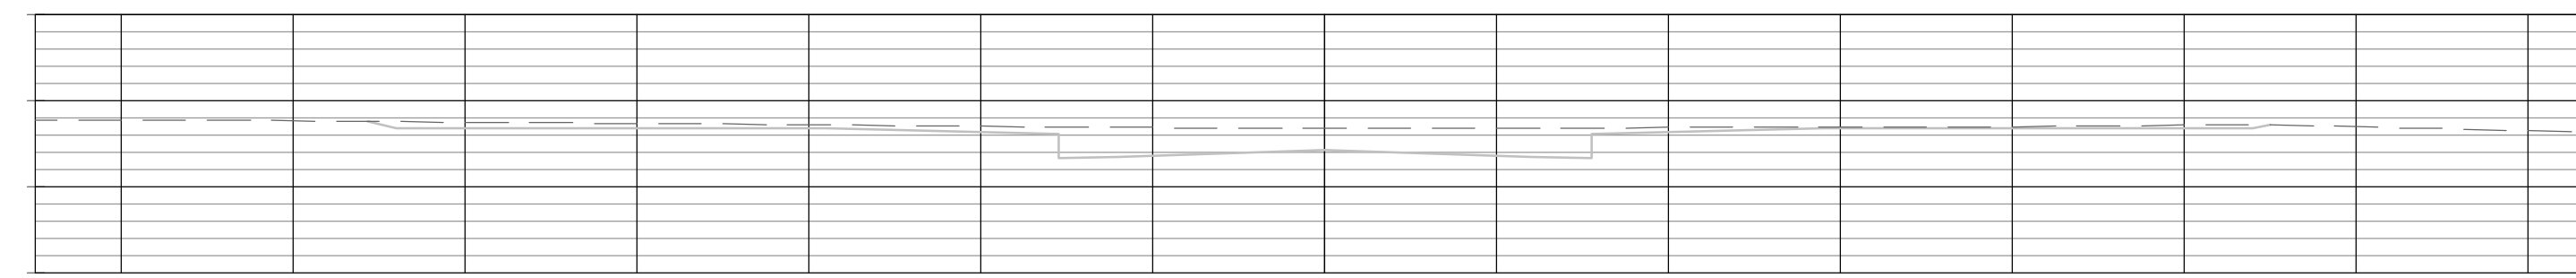


2+75.00




2+50.00

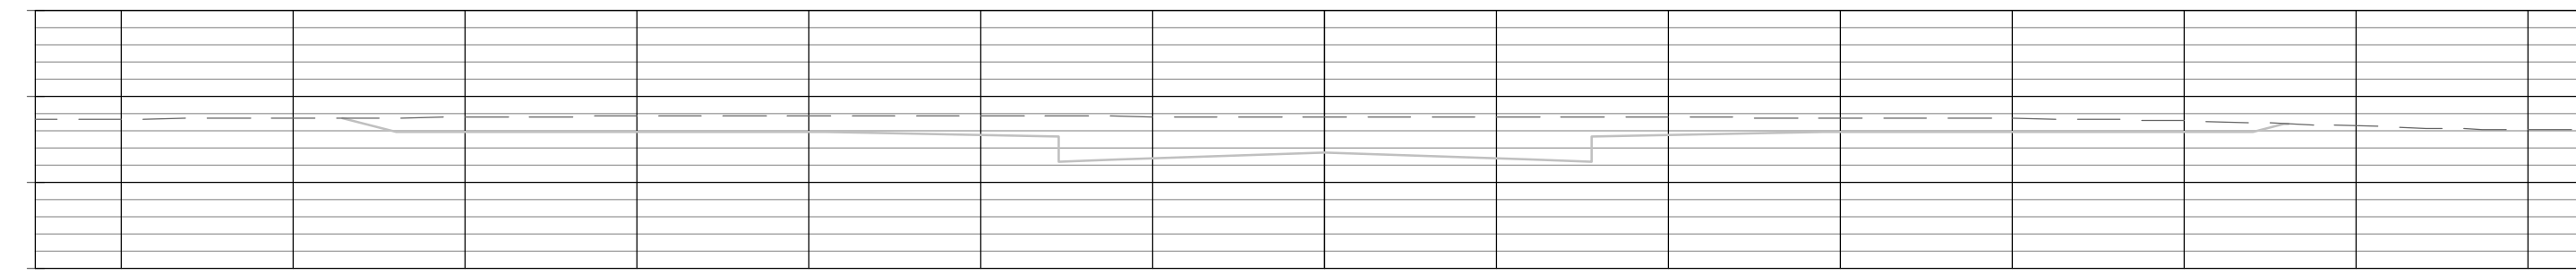

2+00.00

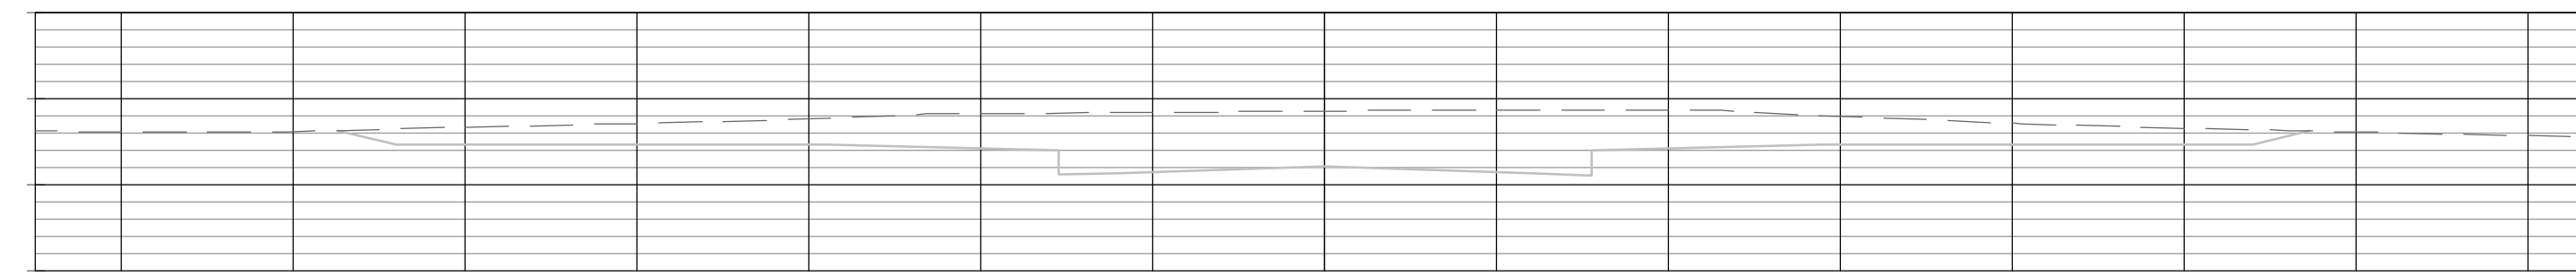


1+73.00

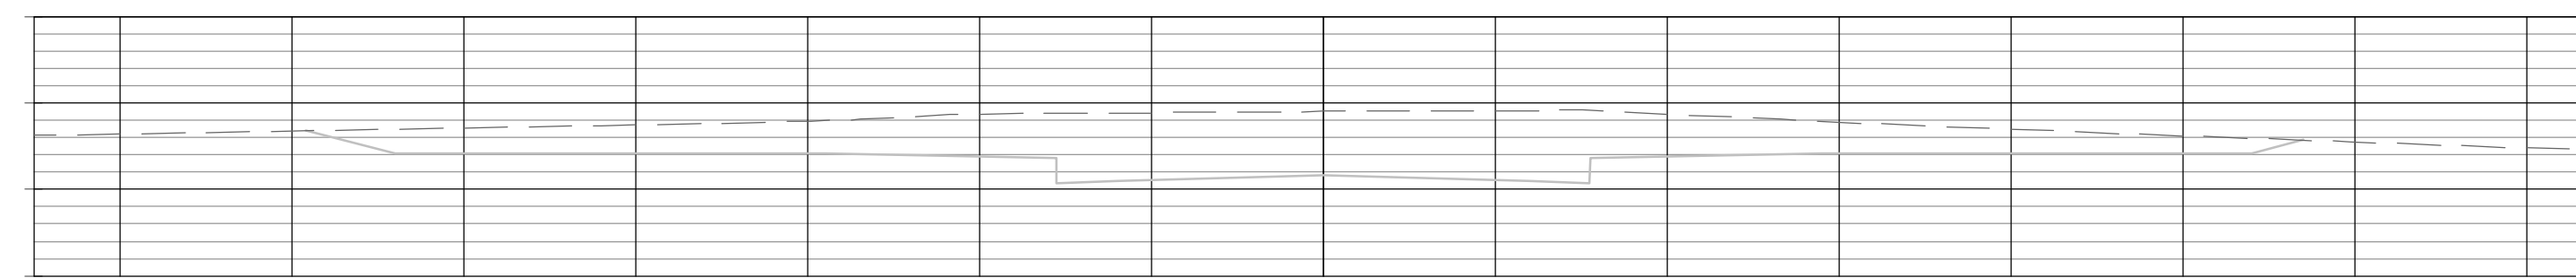

MORRIS CROSS SECTIONS

Grading Quantity Summary (Morris):		
Area	Cut (Cu.Yd.)	Fill (Cu.Yd.)
Morris Grading	2433.46	793.50

CLEAR CREEK PHASE 3 CROSS SECTIONS WICHITA, KANSAS			
SEAL	 RUGGLES & BOHM	DATE June 2, 2014	
	ENGINEERING SURVEYING LANDSCAPE ARCHITECTURE GOVERNMENT		
	DESIGN EJG		
	DRAWN EJG		
REVIEW ...			REVIEW
PROJECT NUMBER 472-85132	RB JOB NO.	DWG. SCALE	SHEET 24
DRAWING FILE Engg Base {Cross Sections }			OF 29