



5+75.00

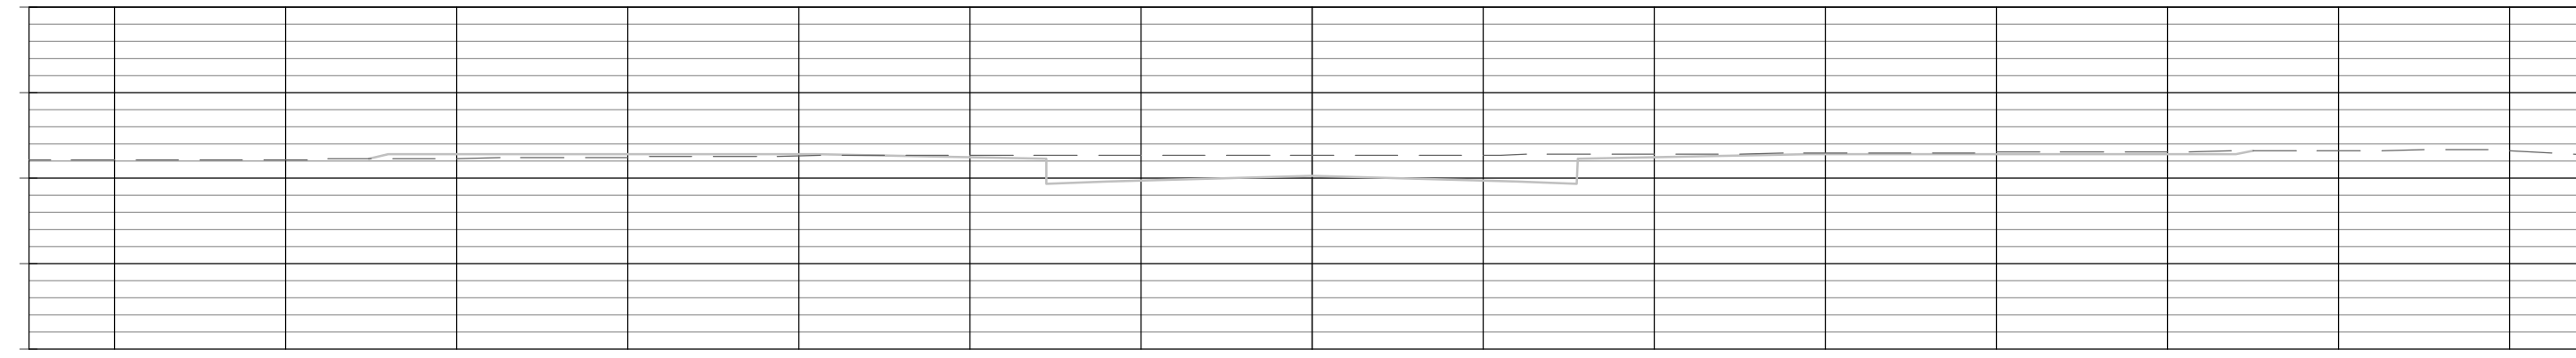


5+50.00




5+00.00

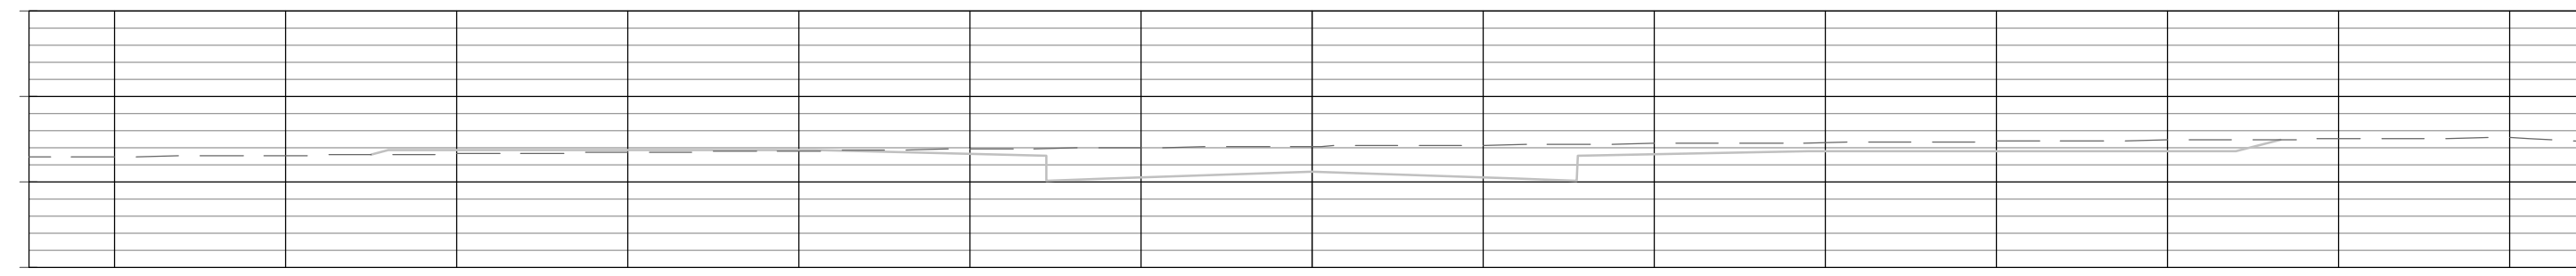

4+50.00

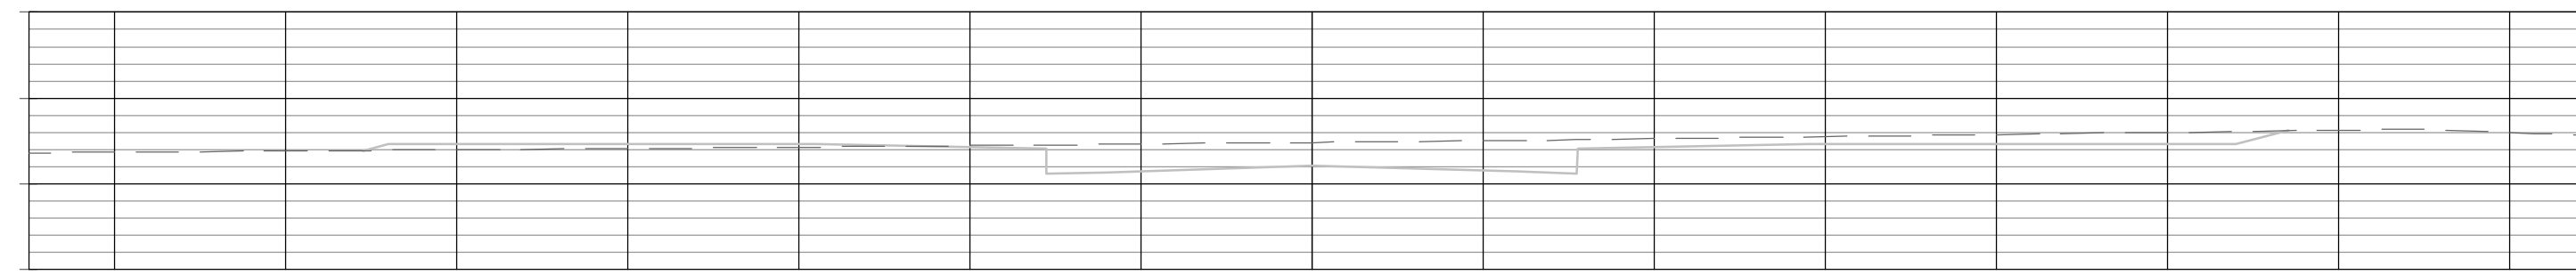

4+00.00

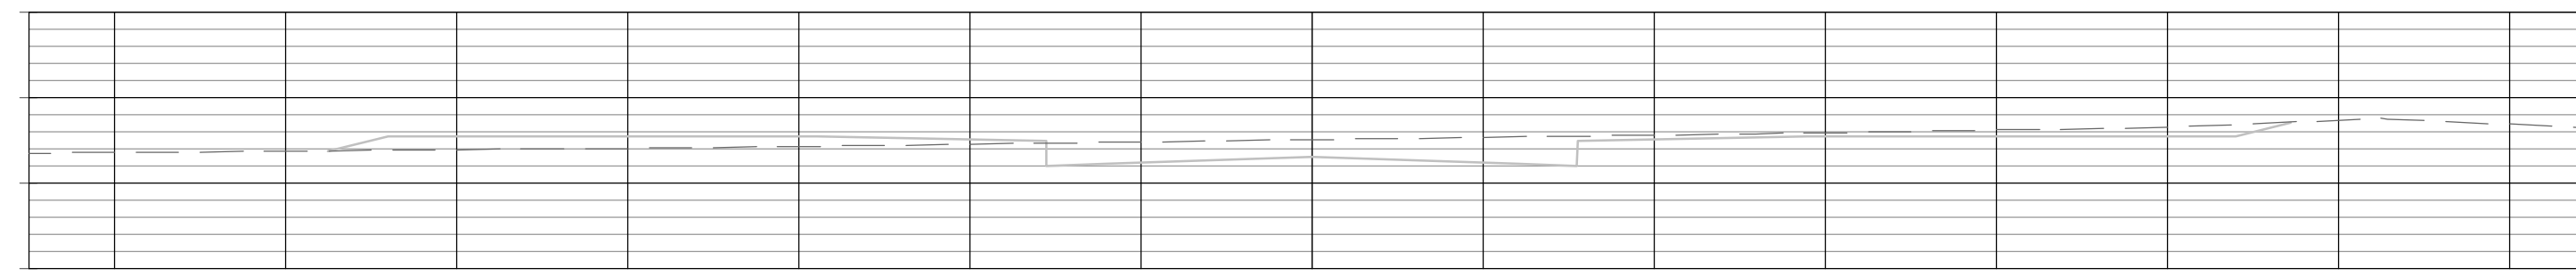

3+75.00



**CLEAR CREEK PHASE 3
CROSS SECTIONS
WICHITA, KANSAS**



ENGINEERING | SURVEYING | LANDSCAPE ARCHITECTURE | GOVERNMENT

824 NORTH MAIN WICHITA, KANSAS 67208 P (316) 264-8028 F (316) 264-8021
WWW.RUGGLESANDBOHM.COM

PROJECT NUMBER 472-85132 RB JOB NO. DWG. SCALE

DRAWING FILE

Engg Base {Cross Sections (2)}

DATE

June 2, 2014

DESIGN

EJG

DRAWN

EJG

REVIEW

...

SHEET

25

OF

29