



7+25.00

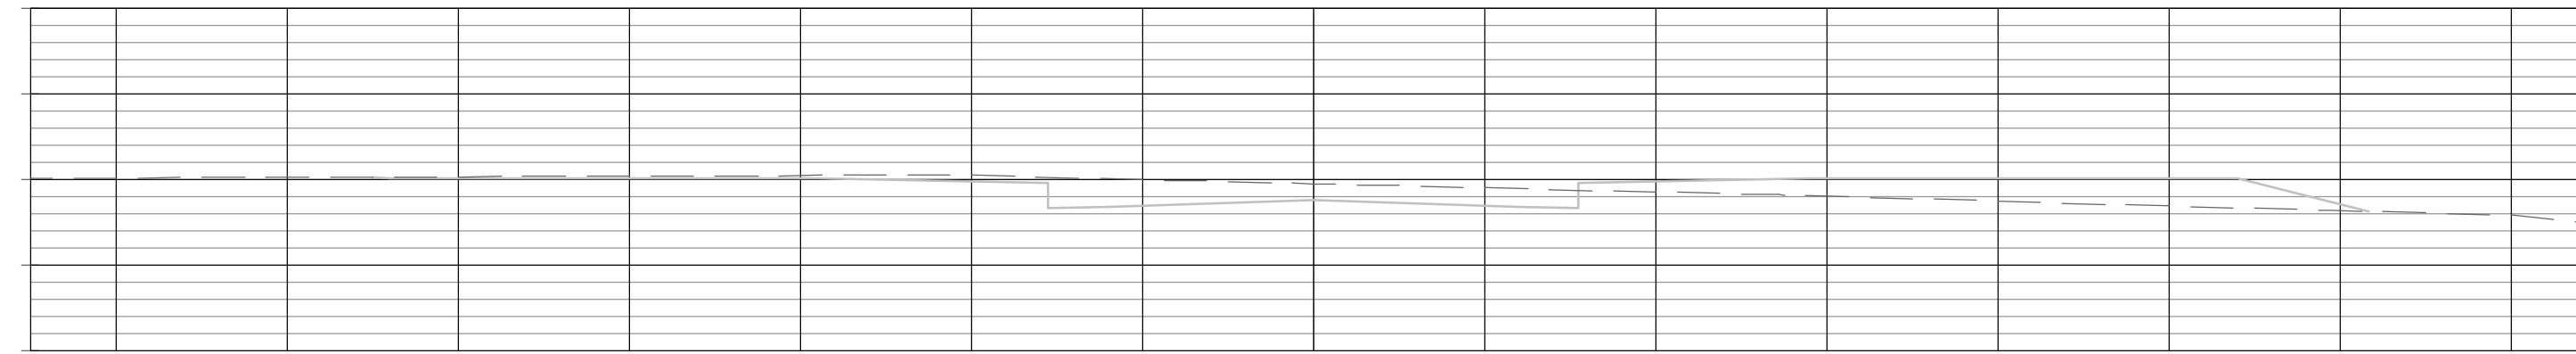


7+00.00



6+75.00

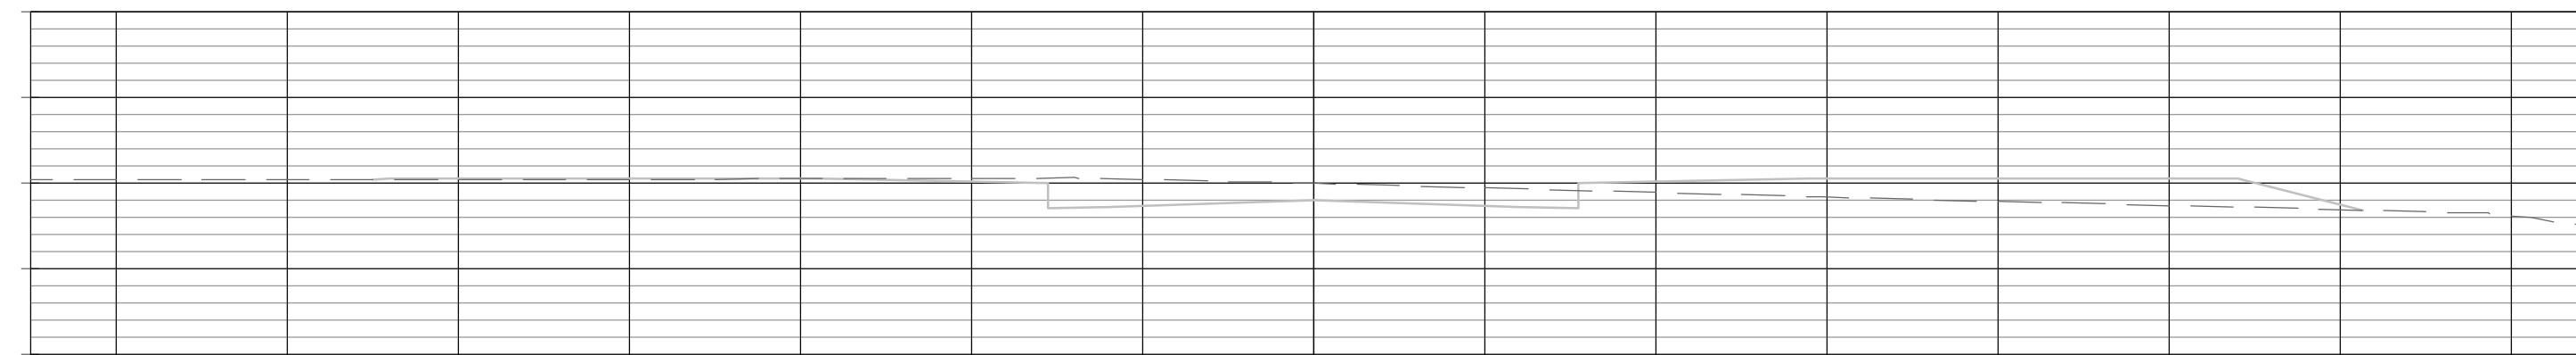


6+50.00

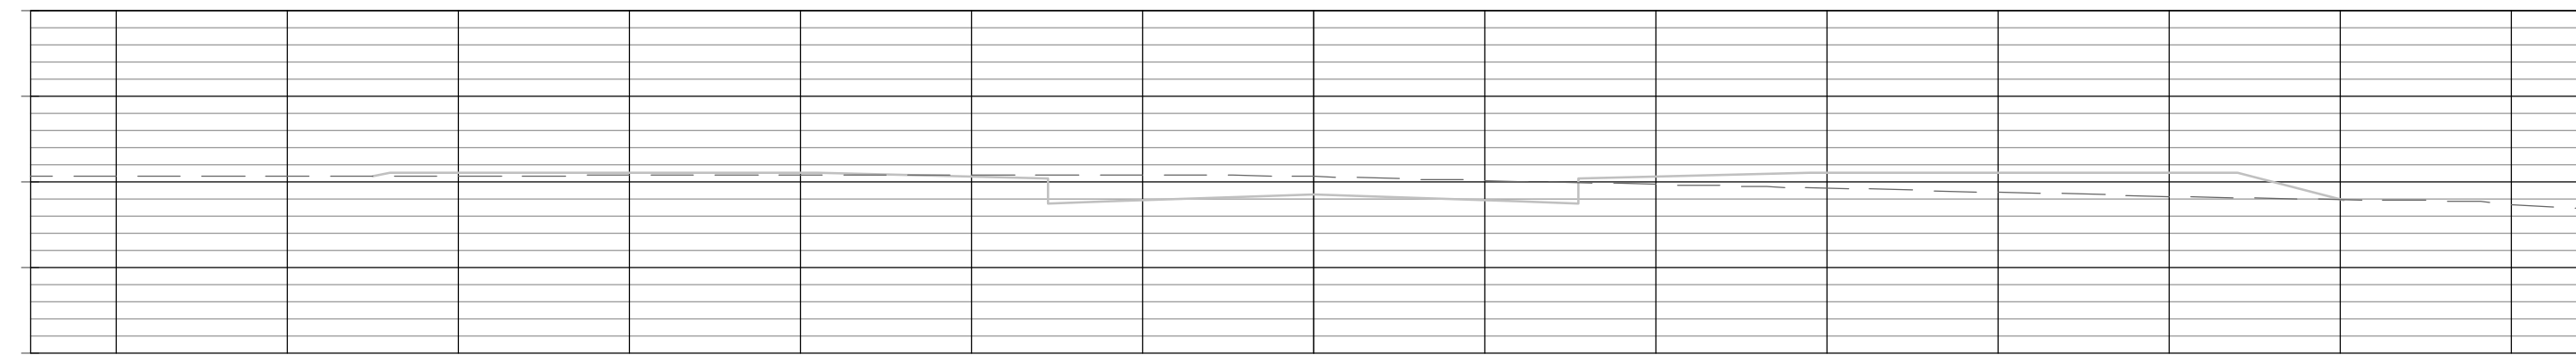

6+25.00



6+00.00

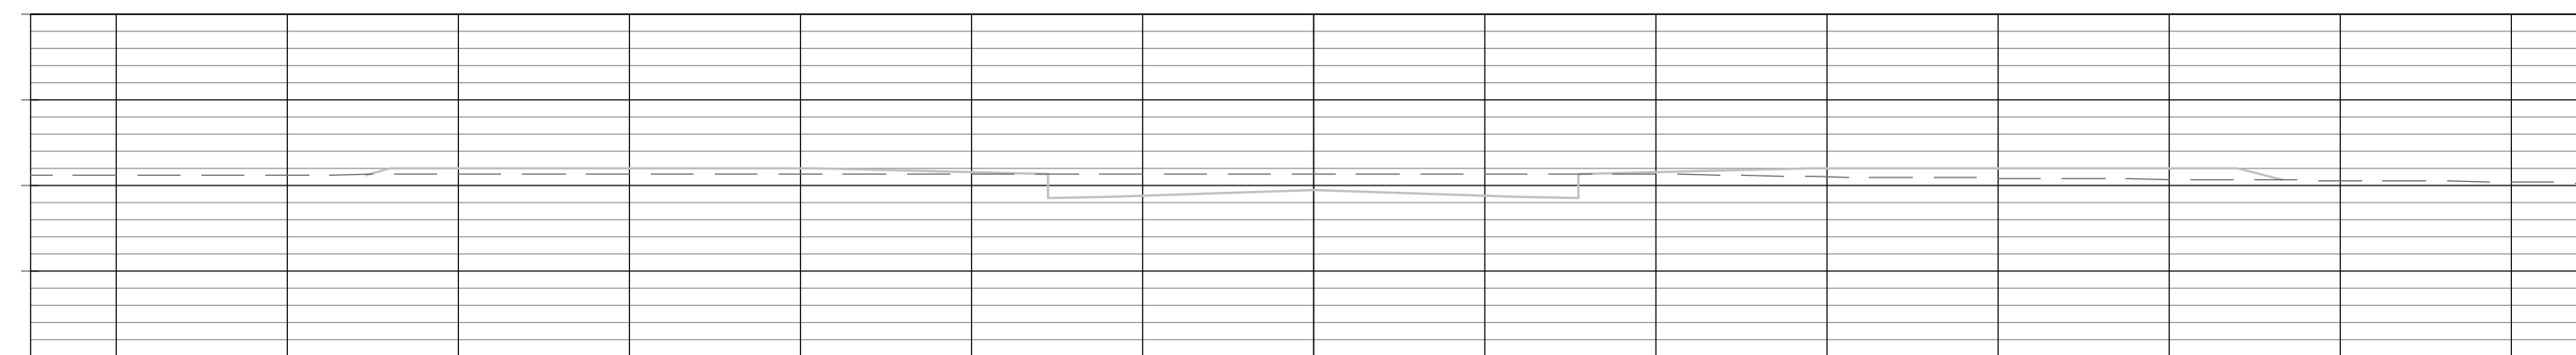

**CLEAR CREEK PHASE 3
CROSS SECTIONS
WICHITA, KANSAS**



ENGINEERING | SURVEYING | LANDSCAPE ARCHITECTURE | GOVERNMENT
824 NORTH MAIN WICHITA, KANSAS 67208 P (316) 264-8000 F (316) 264-8021
WWW.RBANS.COM

PROJECT NUMBER 472-85132
RB JOB NO. DWG. SCALE
DRAWING FILE Engg Base {Cross Sections (3)}

DATE Mar. 3, 2014
DESIGN EJG
DRAWN EJG
REVIEW ...
SHEET 26
OF 29