




8+50.00

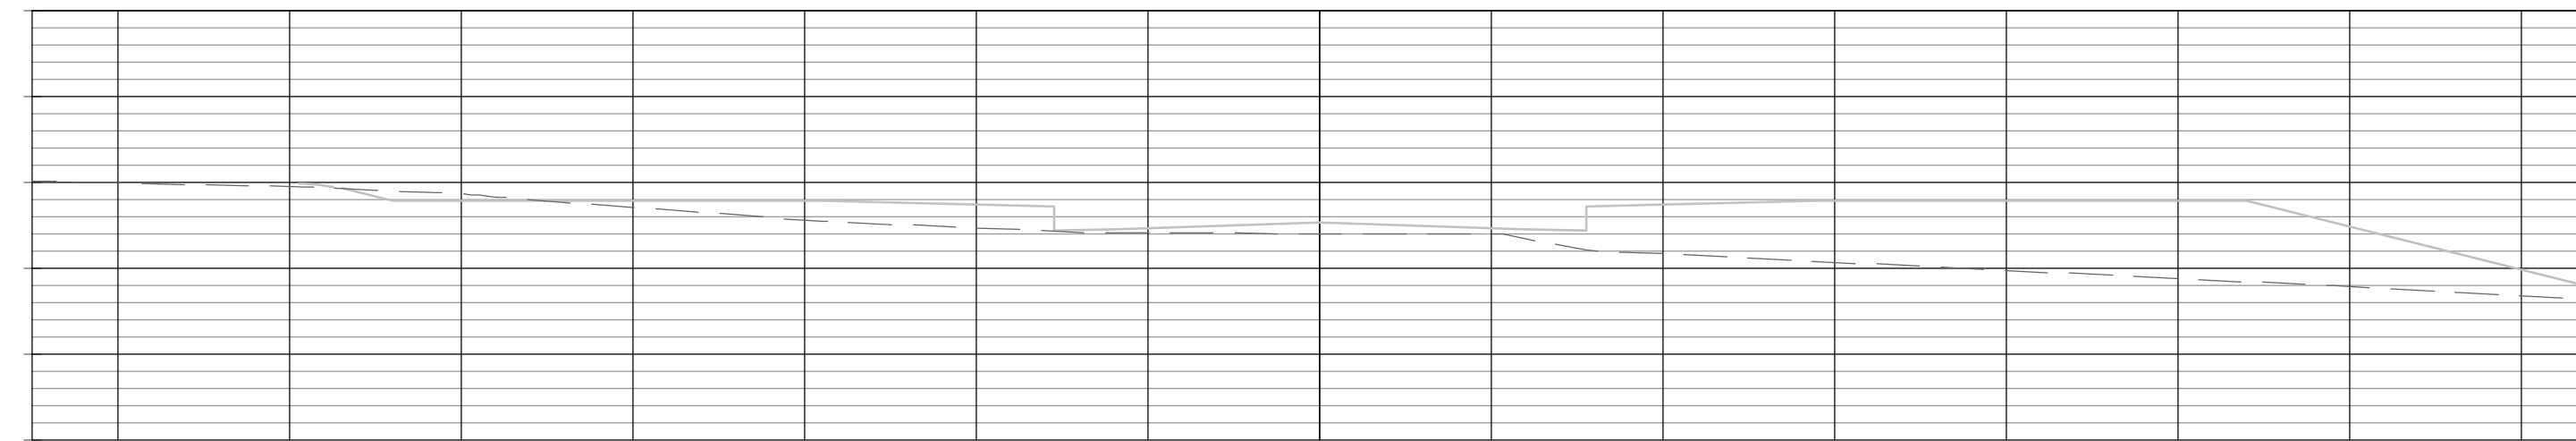


8+25.00

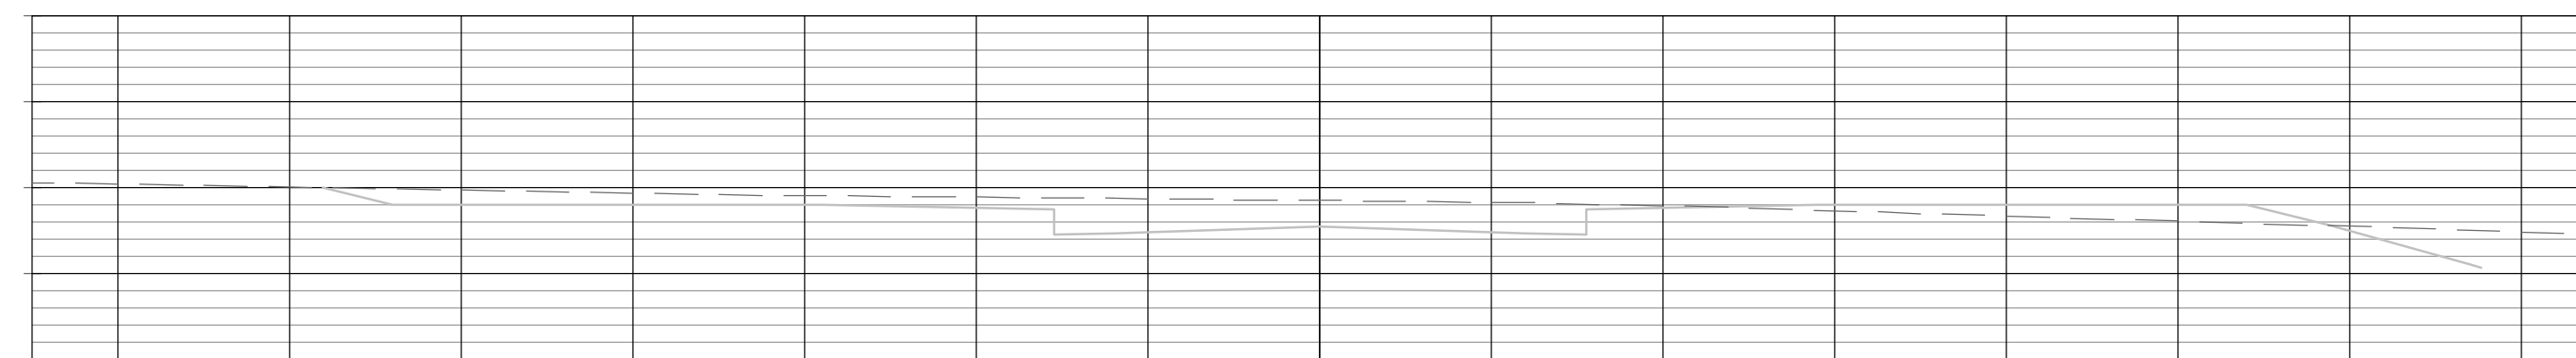


8+00.00

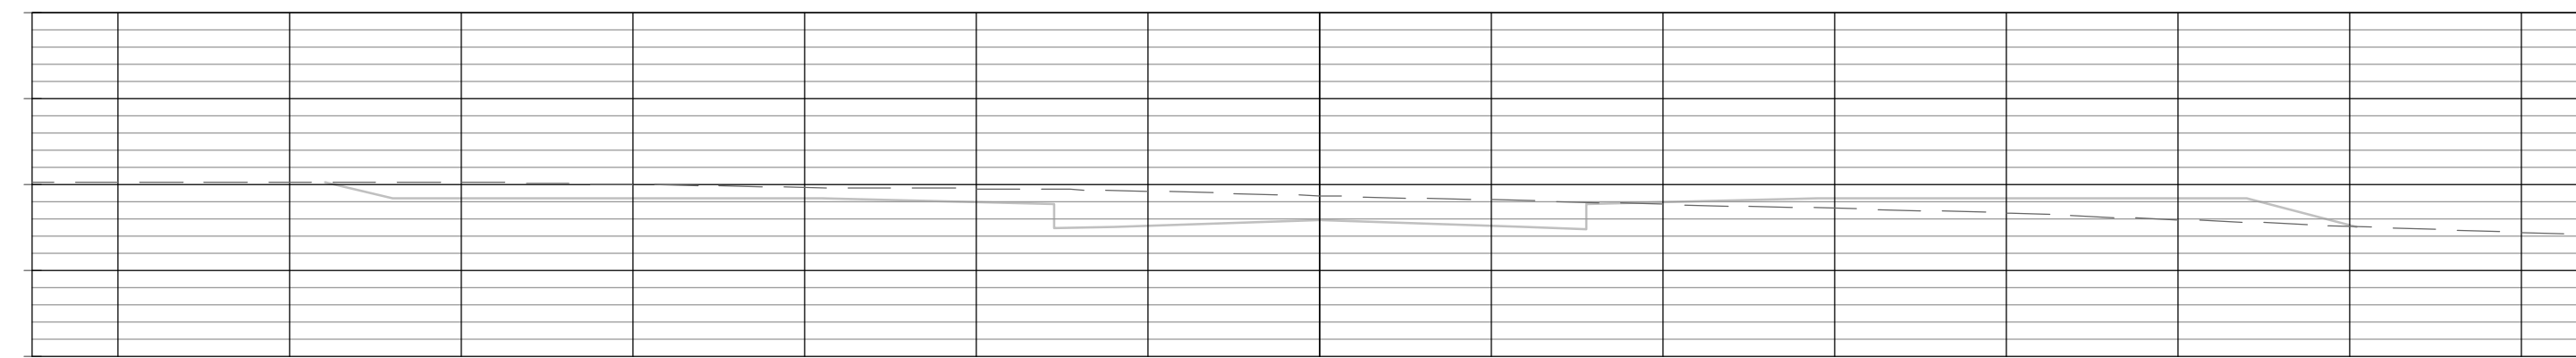

7+75.00

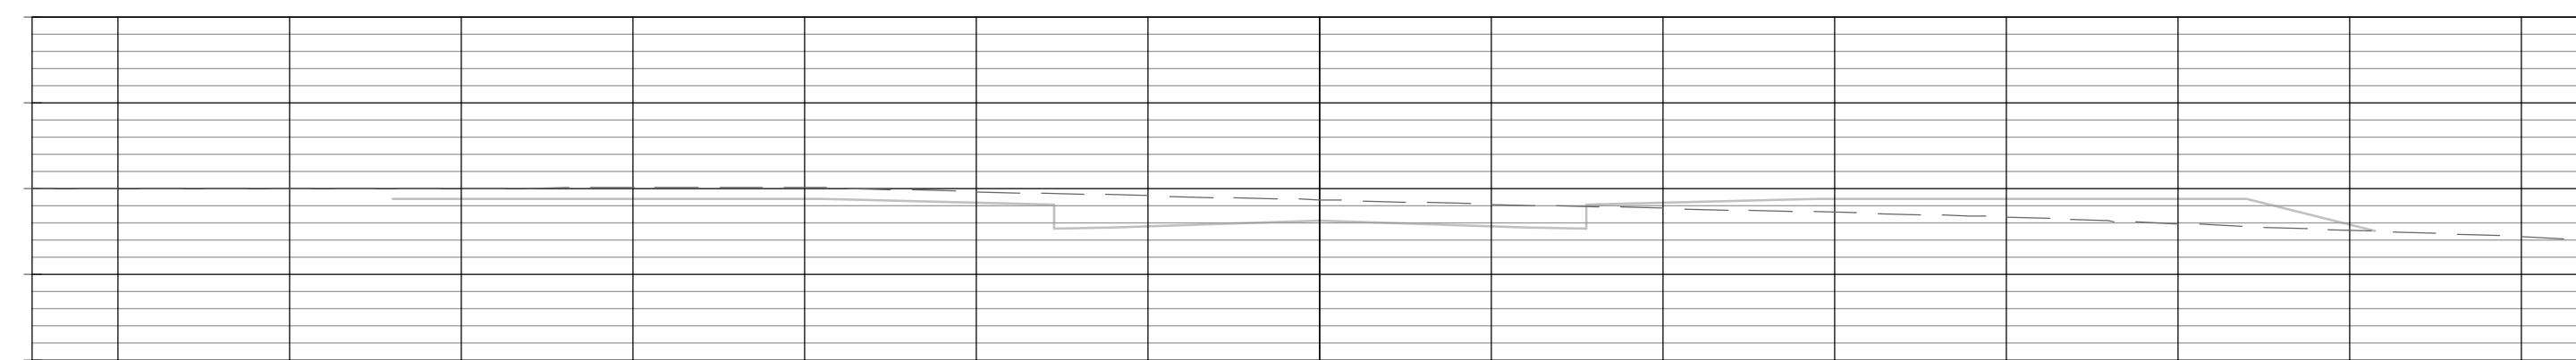

7+50.00

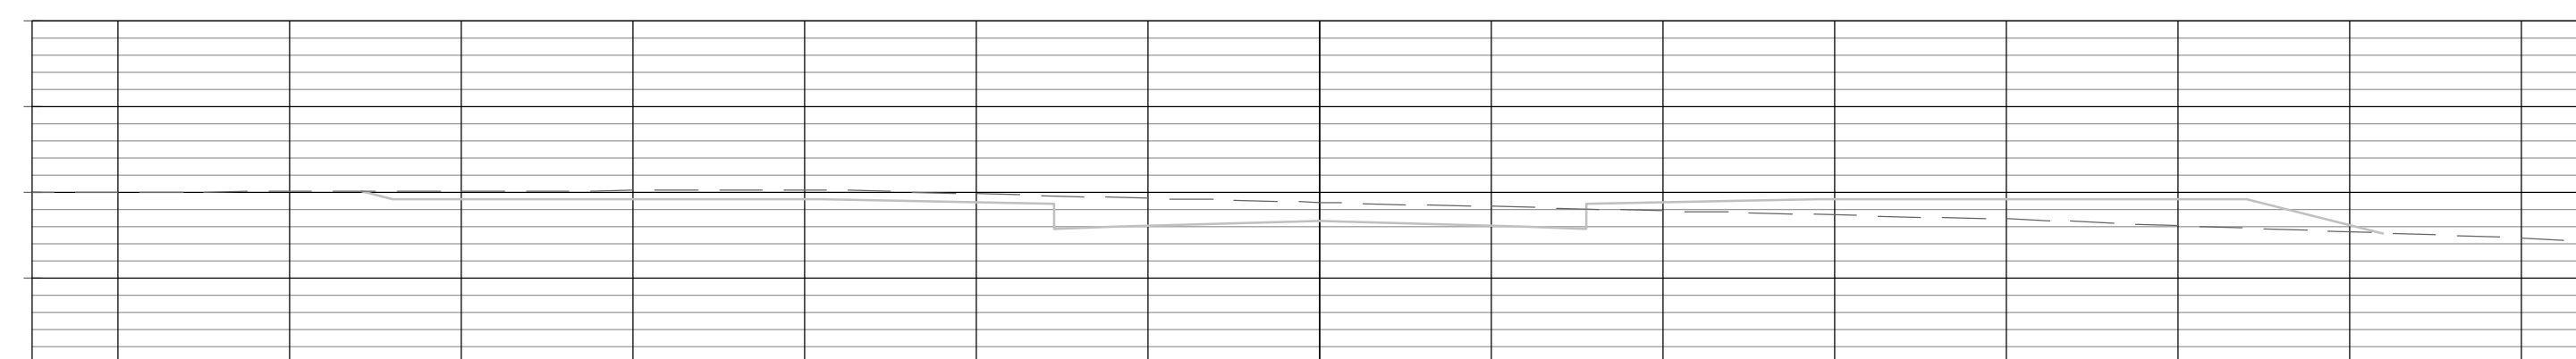

**CLEAR CREEK PHASE 3
CROSS SECTIONS
WICHITA, KANSAS**



ENGINEERING | SURVEYING | LANDSCAPE ARCHITECTURE | GOVERNMENT
824 NORTH MAIN WICHITA, KANSAS 67208 P (316) 264-8028 F (316) 264-8021
WWW.RUGGLESANDBOHM.COM

PROJECT NUMBER 472-85132	RB JOB NO.	DWG. SCALE	DATE June 2, 2014
DRAWING FILE Engg Base {Cross Sections (4)}			DESIGN EJG
			DRAWN EJG
			REVIEW ...

SHEET
27
OF
29