



10+16.00

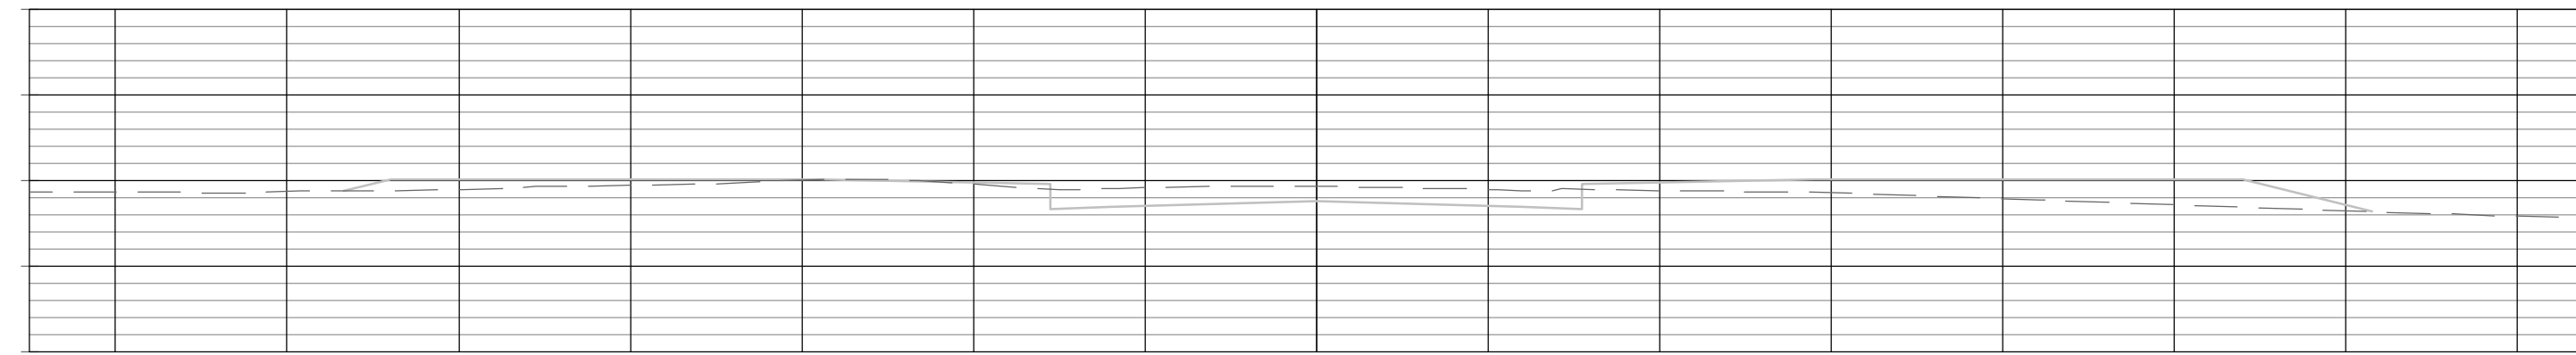


10+00.00

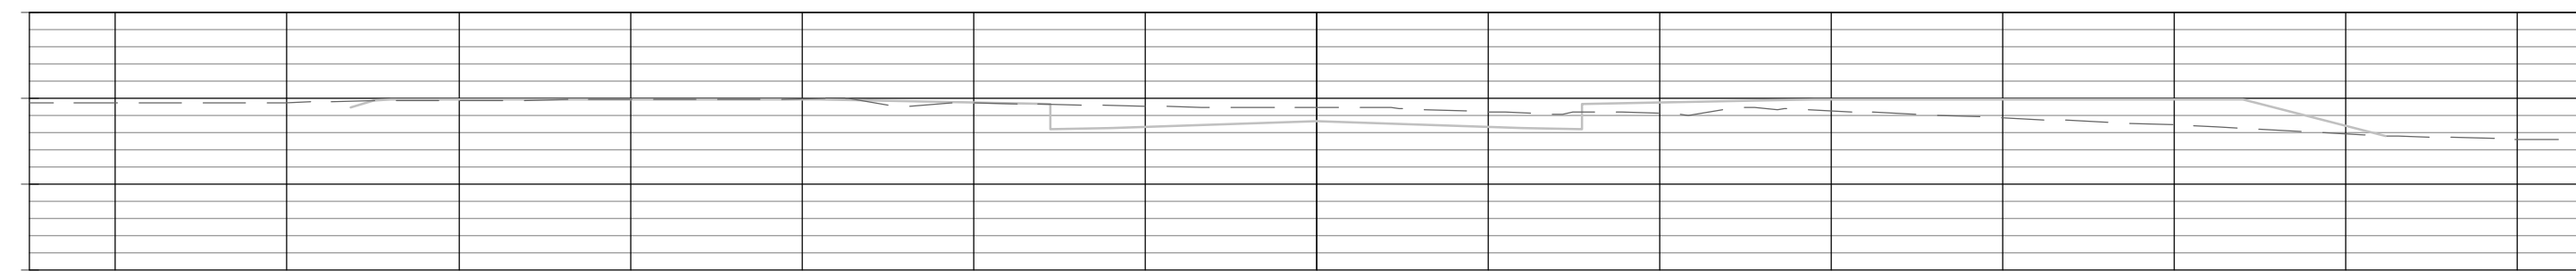

9+50.00



9+00.00

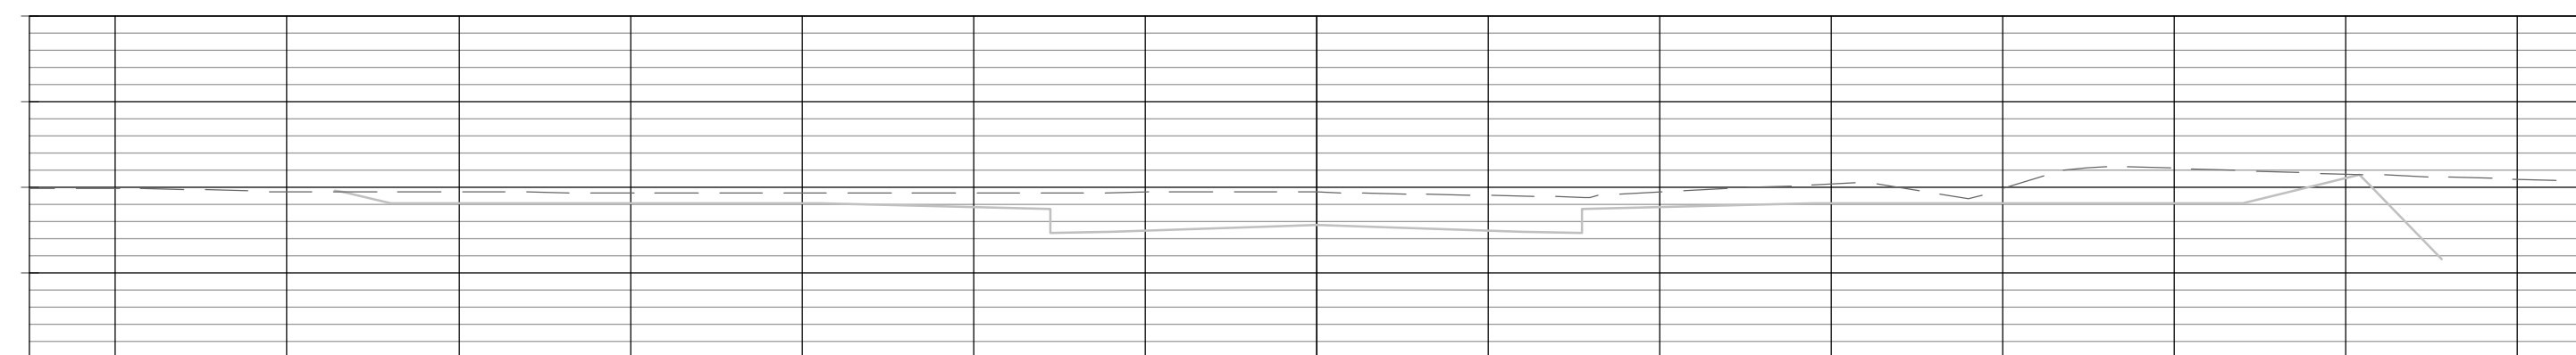

8+75.00



**CLEAR CREEK PHASE 3
CROSS SECTIONS
WICHITA, KANSAS**



ENGINEERING | SURVEYING | LANDSCAPE ARCHITECTURE | GOVERNMENT

524 NORTH MAIN WICHITA, KANSAS 67208 P. (316) 264-8028 F. (316) 264-8021
WWW.RUGGLESANDBOHM.COM

PROJECT NUMBER 472-85132 RB JOB NO. DWG. SCALE

DRAWING FILE Engg Base {Cross Sections (5)}

DATE June 2, 2014

DESIGN E/JG

DRAWN E/JG

REVIEW

...

SHEET

28

OF

29