


PLANEVIEW GRANT FUNDED SANITARY SEWER RECONSTRUCTION PHASE 1

OCA # 620378 / 468-83675

<u>MAP NO.</u>	<u>UPSTREAM MANHOLE</u>	<u>DOWNSTREAM MANHOLE</u>	<u>UPSTREAM INVERT ELEVATION</u> <small>(City Datum)</small>	<u>DOWNSTREAM INVERT ELEVATION</u> <small>(City Datum)</small>	<u>LENGTH (FT.)</u>
1	5744-800	5744-791	119.00	115.90	290
	5744-799	5744-798CO	128.00	126.70	39
	5744-798CO	5744-793	126.70	121.70	110
	5744-793	5744-146	120.00	119.30	90
	5744-146	5744-491	119.30	115.90	192
2	5744-690	5744-689	143.40	134.00	195
	5744-694	5744-693	139.10	136.80	55
	5744-693	5744-689	136.80	134.10	81
	5744-689	5744-688	134.00	127.20	175
	5744-697CO	5744-693	139.00	136.80	80
3	5744-688	5744-686	127.20	121.20	385
	5744-718CO	5744-717	133.00	129.70	138
	5744-717	5744-716CO	129.70	125.20	175
	5744-716CO	5744-686	125.20	121.50	40
4	5744-707	5744-698CO	131.30	129.90	230
	5744-699	5744-688	131.30	129.00	395
5	5744-701CO	5744-700	136.50	134.70	65
	5744-700	5744-699	134.70	131.60	178
	5744-704CO	5744-699	132.95	131.30	162
6	5744-712CO	5744-711CO	135.10	132.50	160
	5744-711CO	5744-688	132.50	129.00	187
7	5744-910	5744-909	N/A	N/A	238

Total linear feet = ----- 3660

GENERAL LOCATION MAP

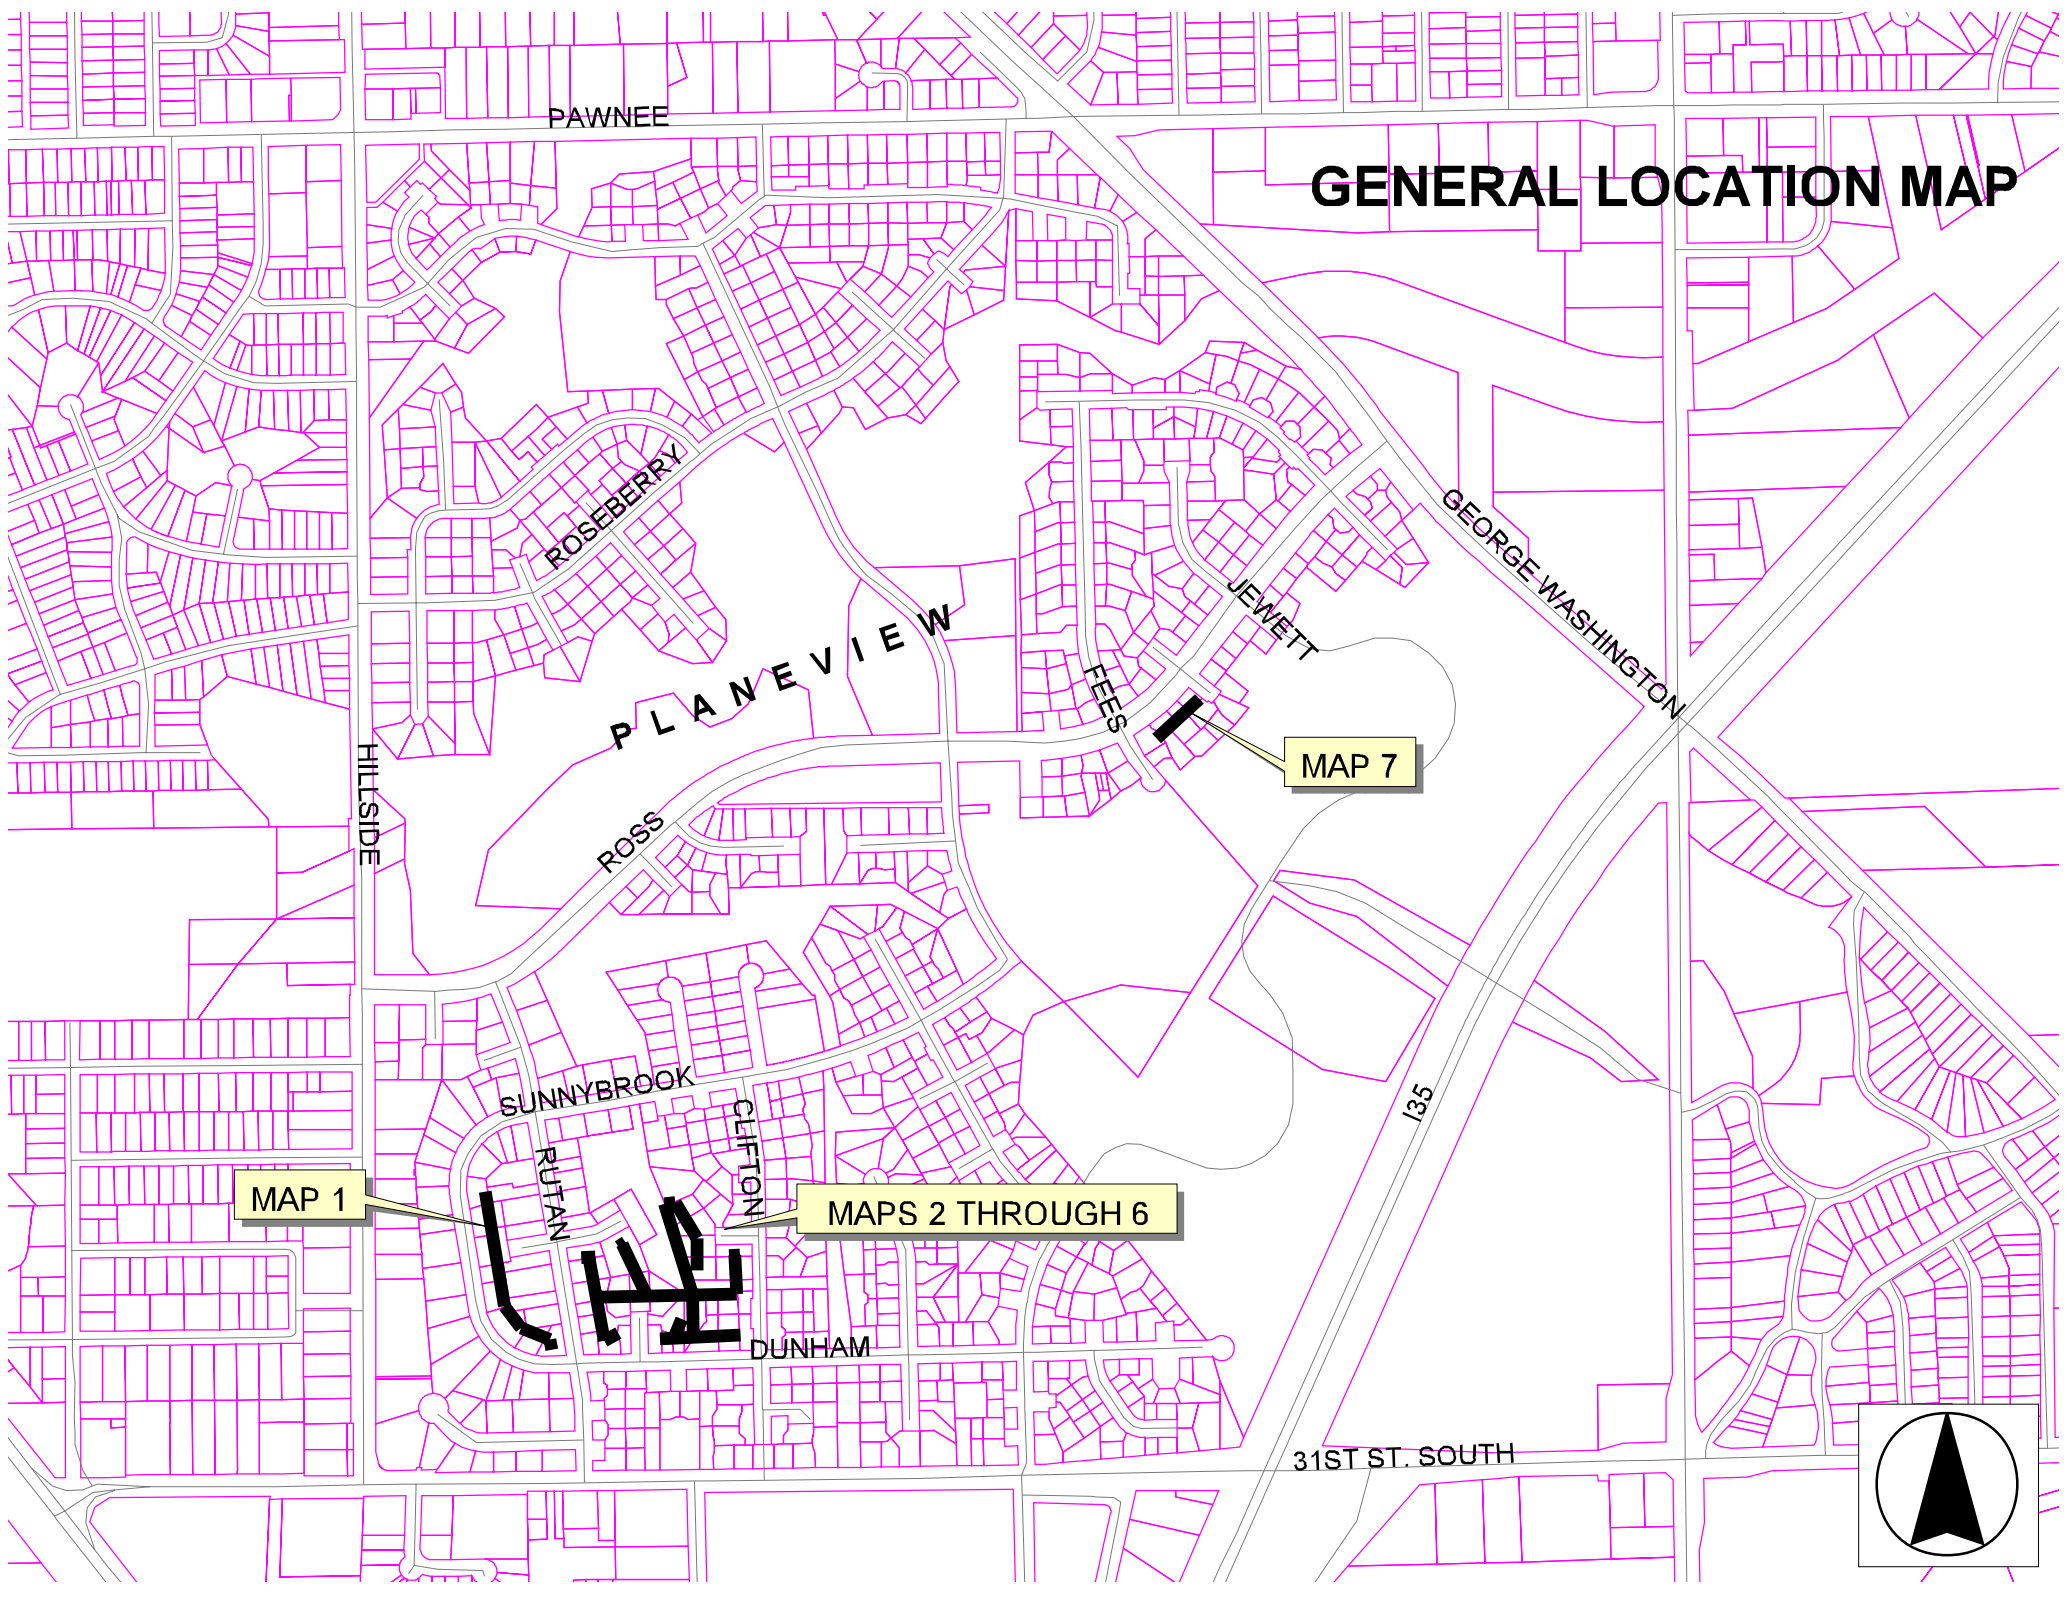

PAWNEE

ROSEBERRY

PLANEVIEW

ROSS

SUNNYBROOK

RUTAN

CLIFTON

DUNHAM

FEES

JEWETT

GEORGE WASHINGTON

HILLSIDE


I35

31ST ST. SOUTH

MAP 1

MAPS 2 THROUGH 6

MAP 7

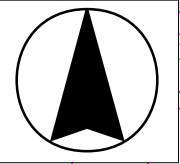

Planeview Grant Funded Sanitary Sewer Reconstruction, Phase 1

Bid Items by Site Reference

	<u>Site 1</u>	<u>Site 2</u>	<u>Site 3</u>	<u>Site 4</u>	<u>Site 5</u>	<u>Site 6</u>	<u>Site 7</u>	<u>Totals</u>	
8" Pipe Removed and Replaced	482	175	385					1042	lf
6" Pipe Removed & 8" Pipe Installed	239	411	353	625	405	347	238	2618	lf
Replace Service Connection				2	2	2		6	ea
Construct Standard Manhole			1	1		1		3	ea
Construct Shallow Manhole	1	1	1		2	1		6	ea
Replace Manhole Frame & Cover	3		2	2	1			8	ea
Rework Manhole Bench & Invert	2	1	1	2	1			7	ea
Concrete Driveway Removed and Replaced					37			37	lf


Special Project Notes

Pipe Reaming or Pipe Bursting will be allowed as an alternate method of construction on any area within this project.
All construction must meet City of Wichita Standard Specifications.

The Contractor may, at his option, move pipe or manholes within the easement. If Contractor chooses to relocate any line, he shall obtain location approval from the Public Works Engineer and provide his own construction staking. There will be no additional payments to the Contractor for any relocation.

If Contractor's proposal to relocate or abandon a portion of the sewer main would require reconstruction of a service lateral outside of the easement, Contractor shall obtain written permission from the homeowner prior to reconstructing the service lateral. Easement information is included in this bid packet.

EASEMENT DOCUMENTS

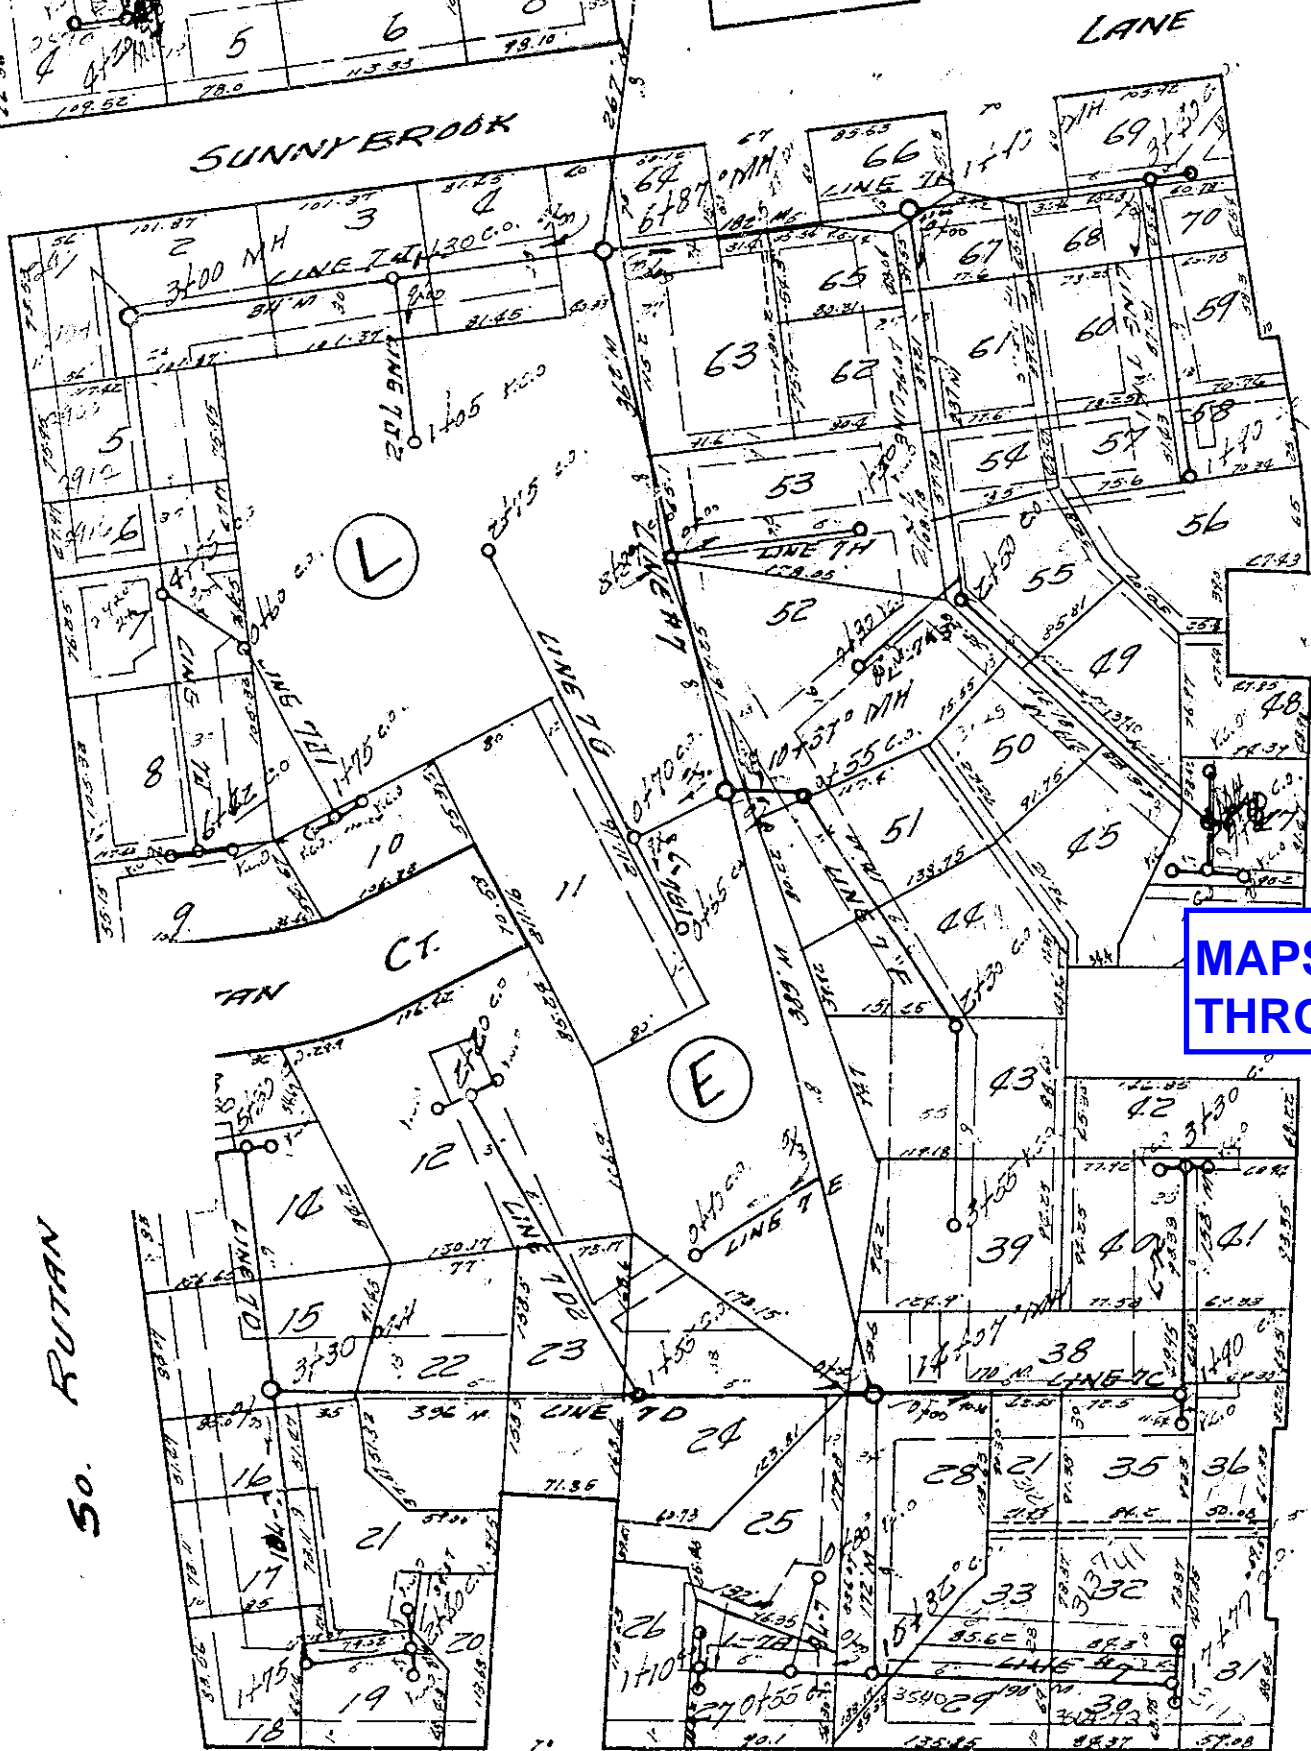

MAPS 2 THROUGH 6



NORTH


SO. RUTAN

S. CLIFTON

DUNHAM

AVE.

PLN.

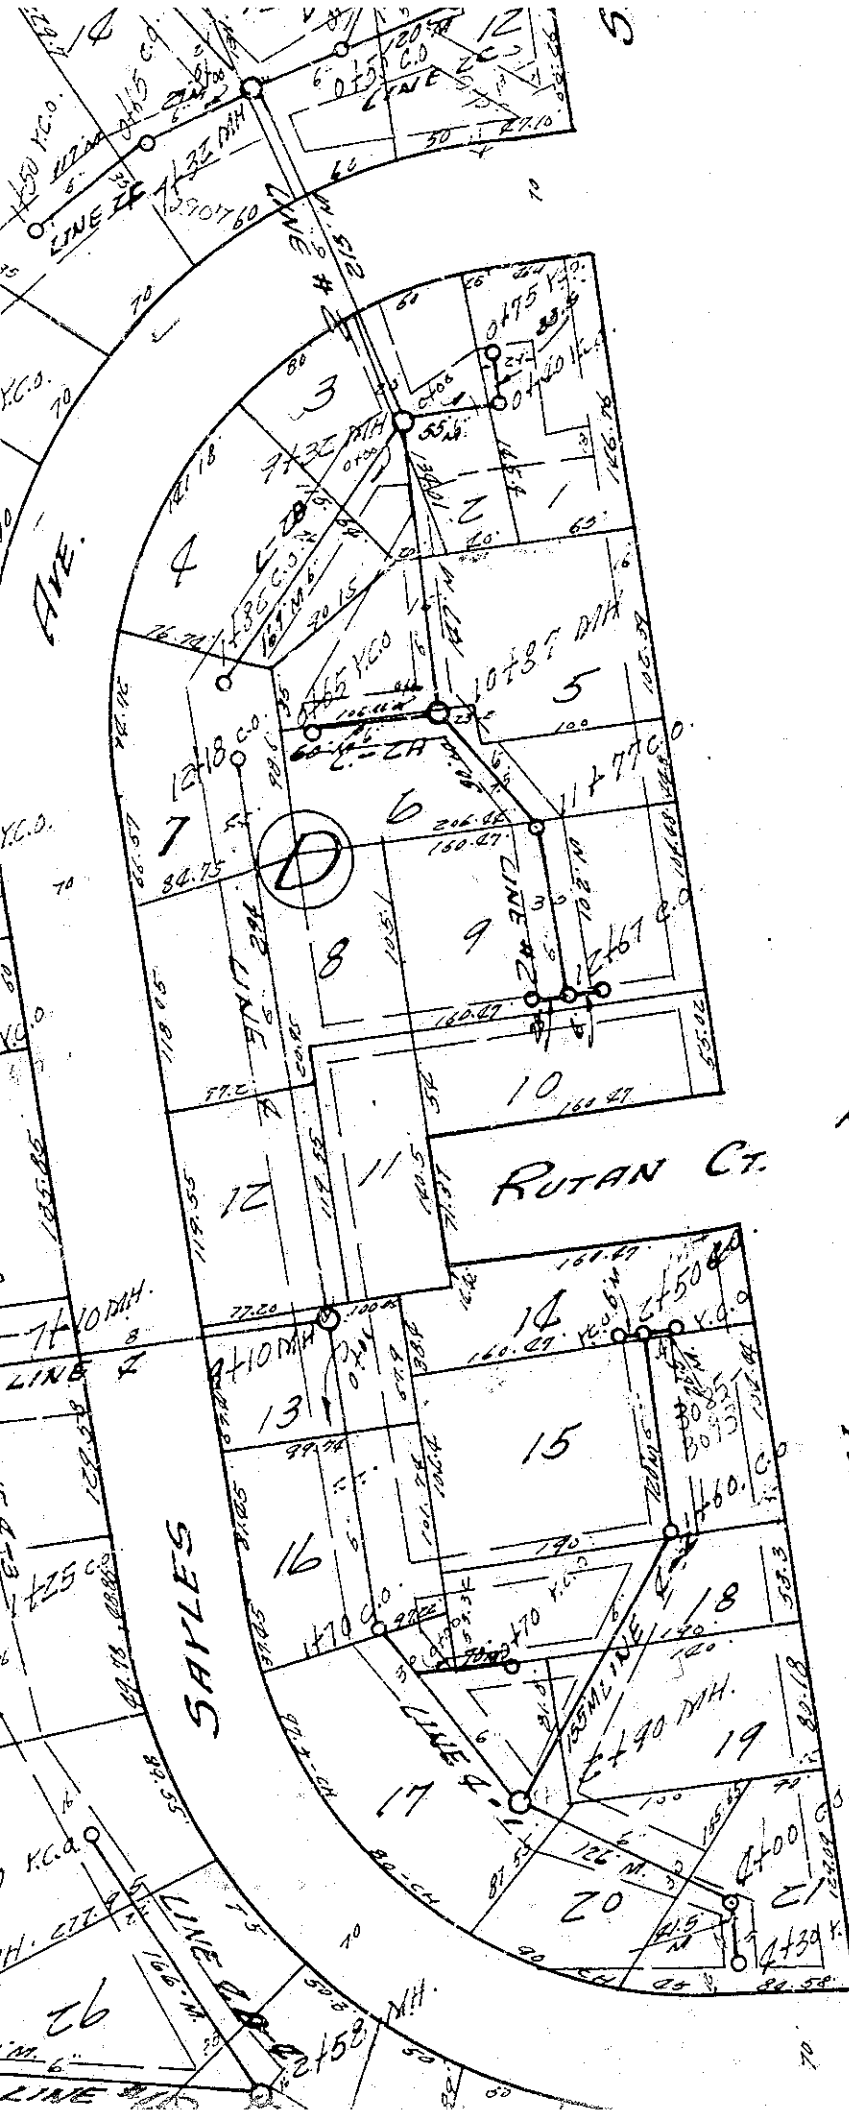

**PLANEVIEW
SANITARY SEWER**

NOTE:
Do not scale for measurement.

MAP 1

NOTE:
THE DISTANCE BETWEEN
M.H.'S WERE MEASURED
BY SEWER MAINTENANCE
AND IS SHOWN IN BLUE
INK.

WAR INDUSTRIES S.S.

