




① TREE PLANTING & STAKING DETAIL
NO SCALE

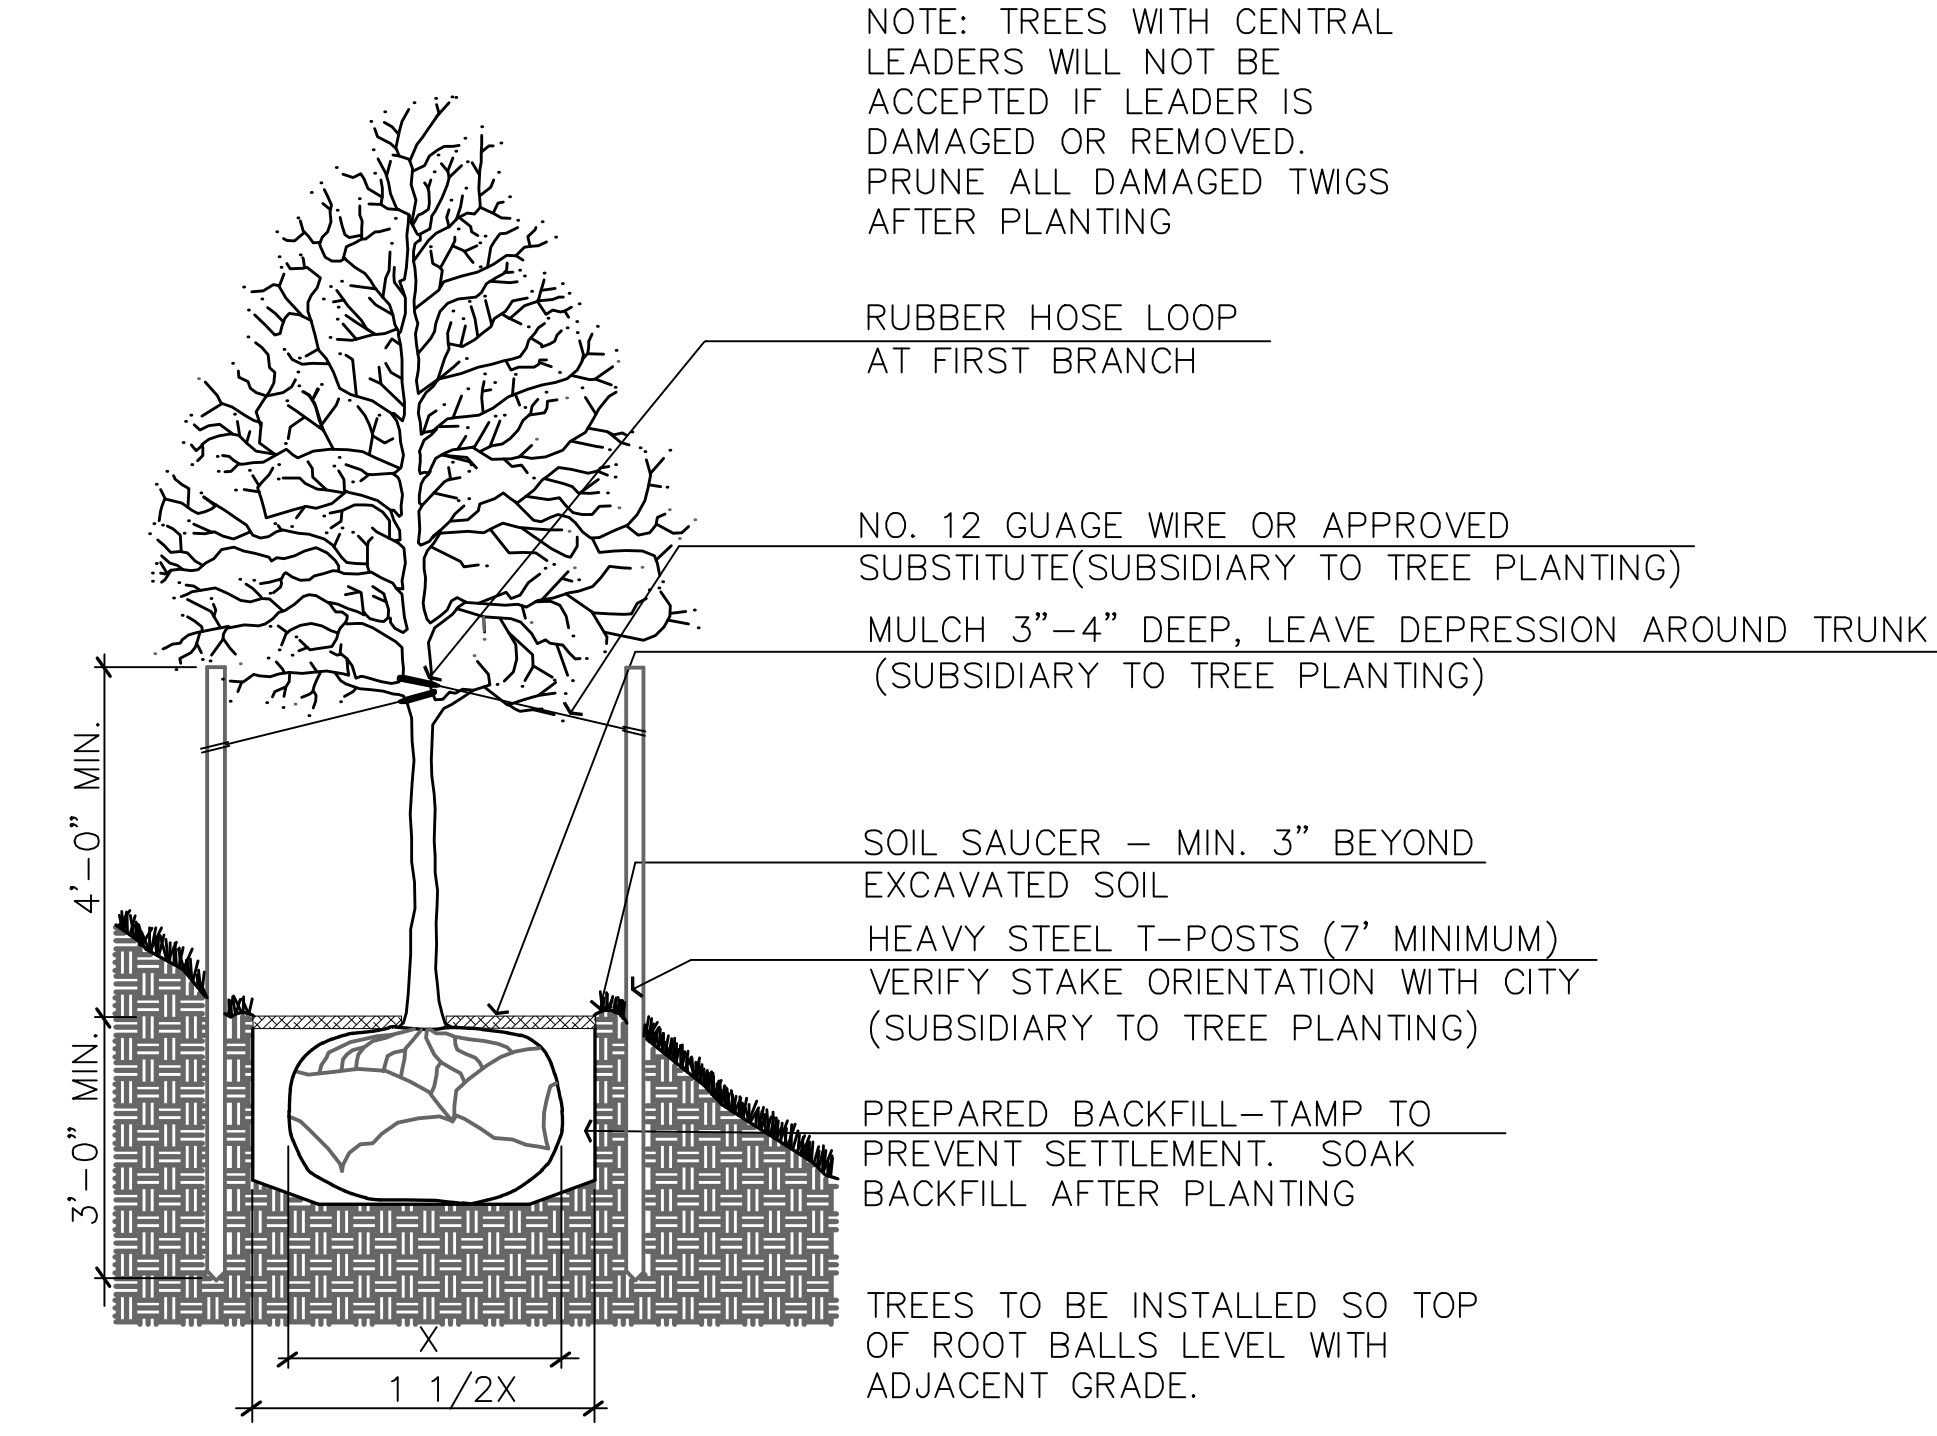


② TREE PLANTING & STAKING DETAIL
SLOPE AREA PLANTING
NO SCALE

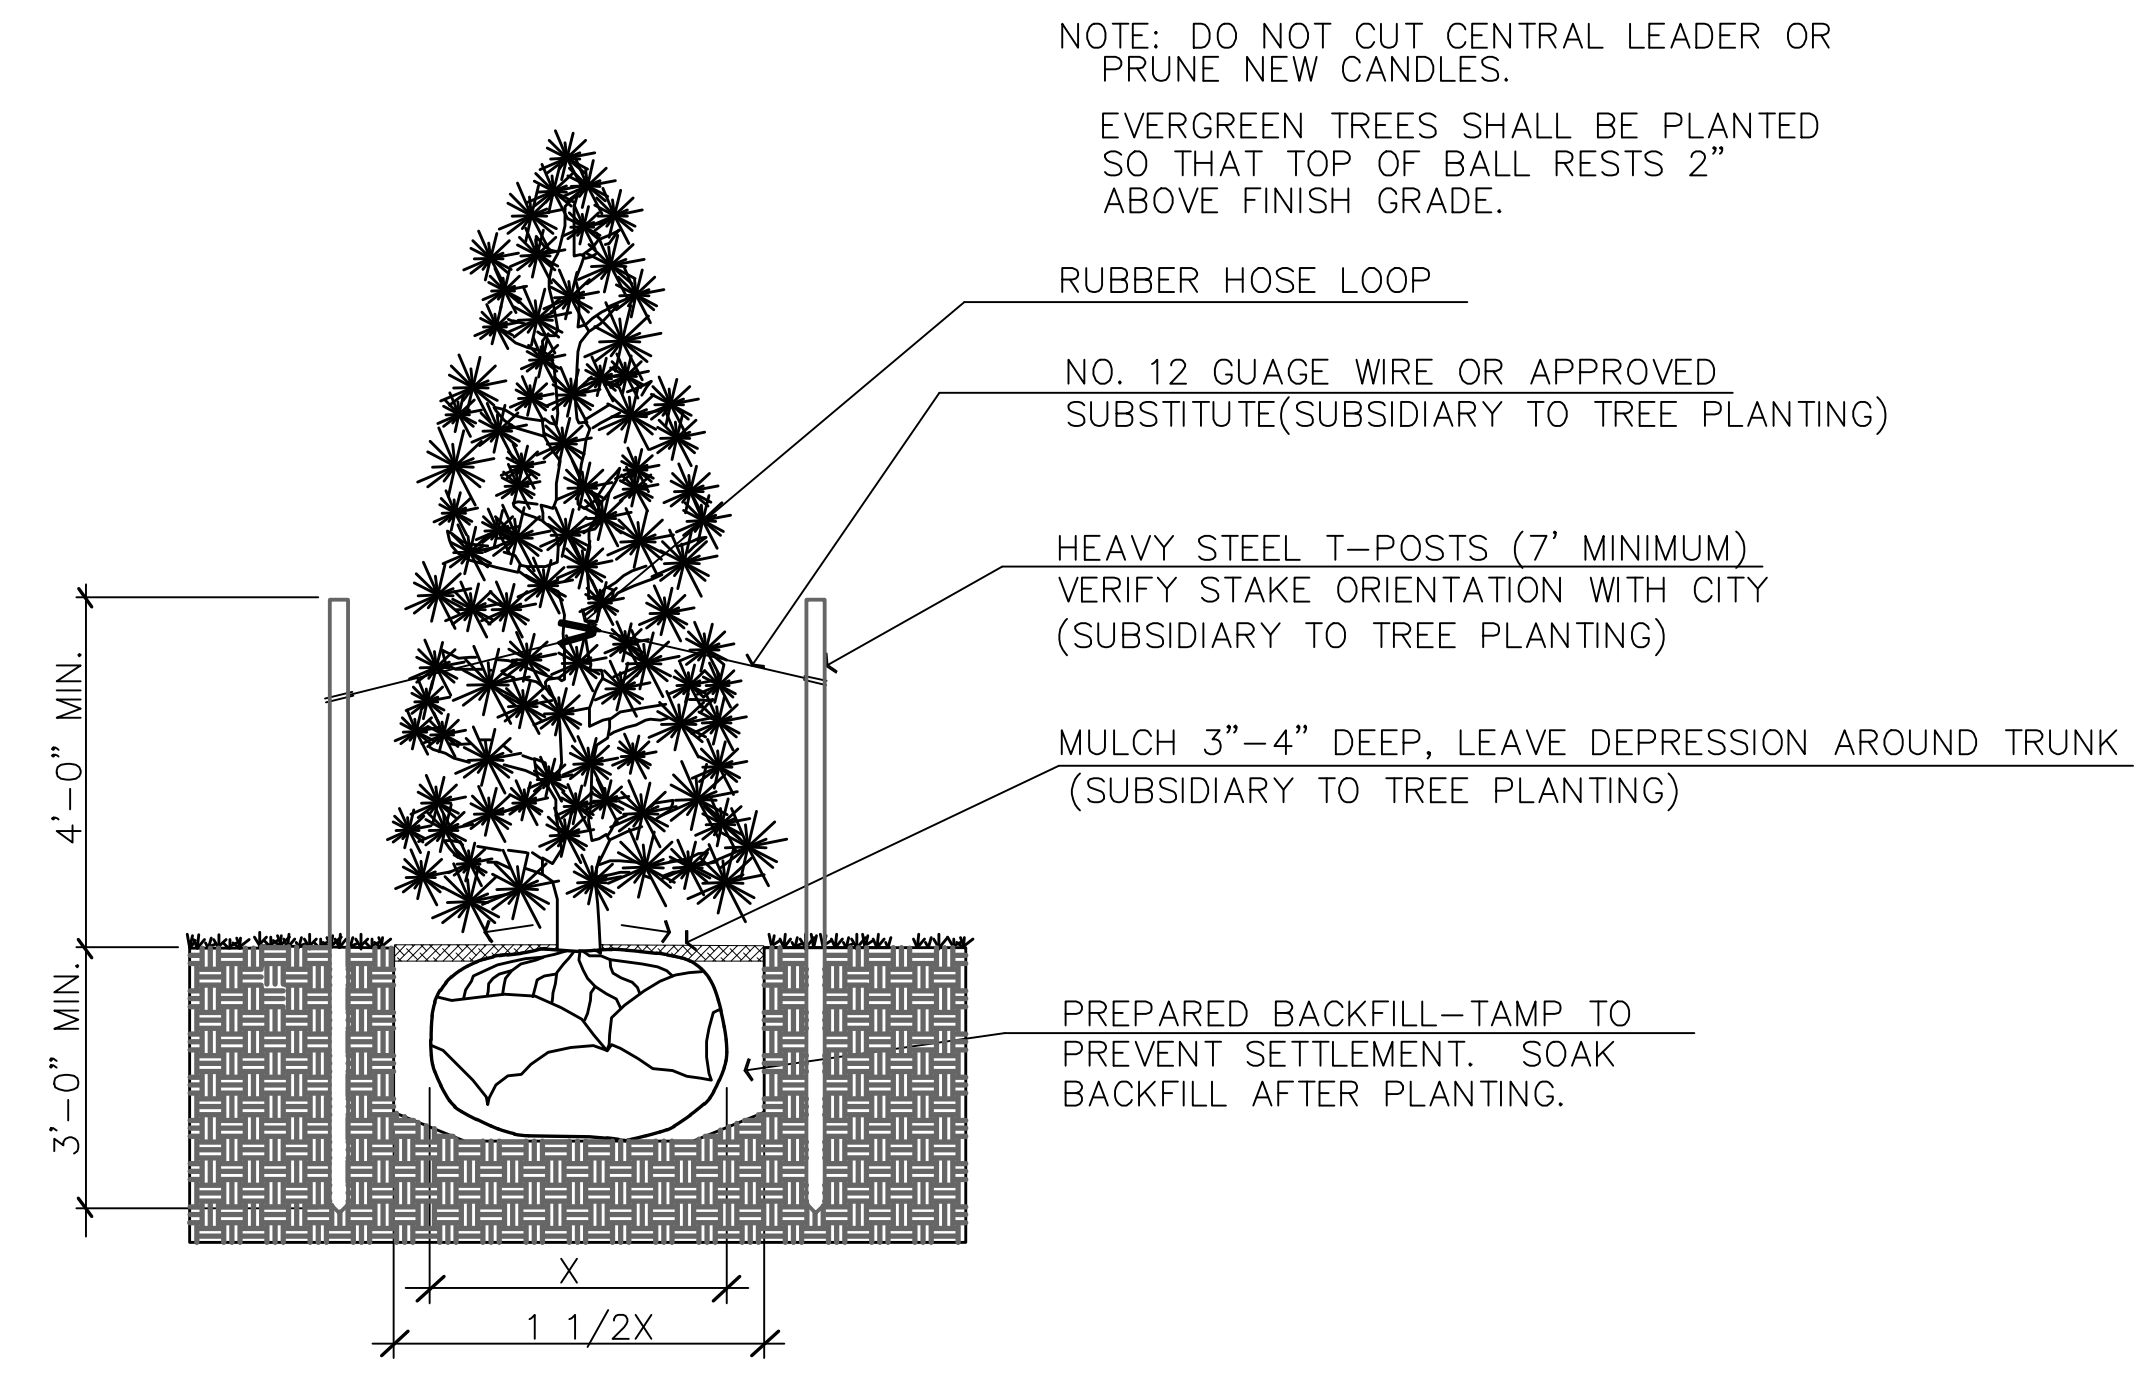


③ EVERGREEN PLANTING & STAKING DETAIL
NO SCALE

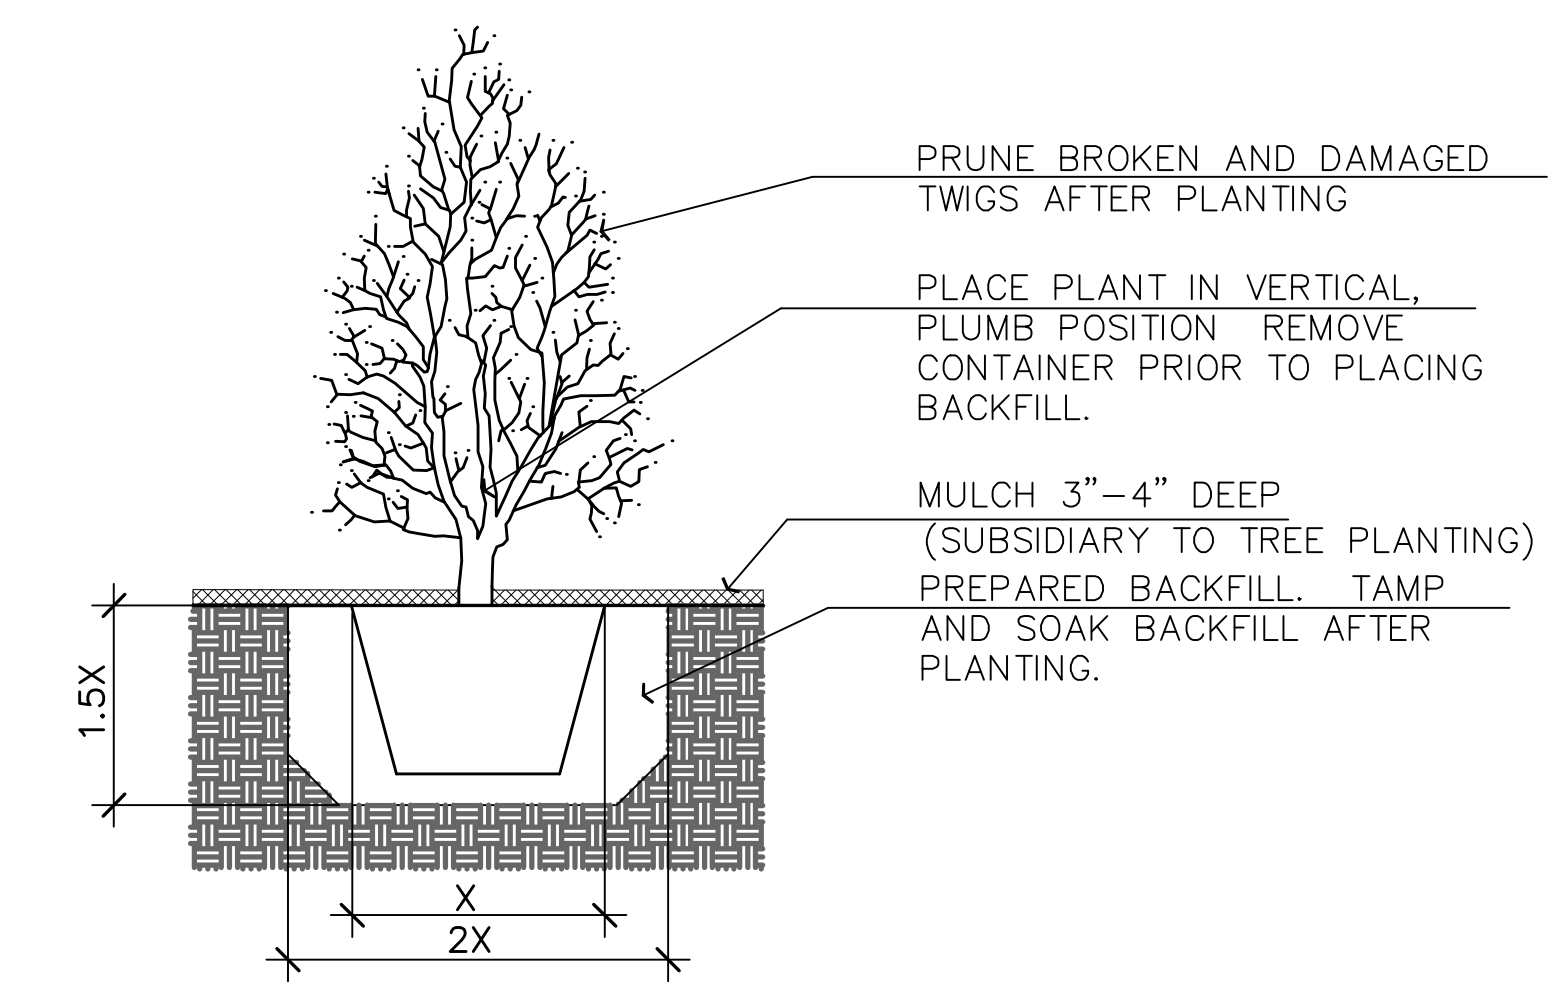

④ SHRUB PLANTING & STAKING DETAIL
NO SCALE

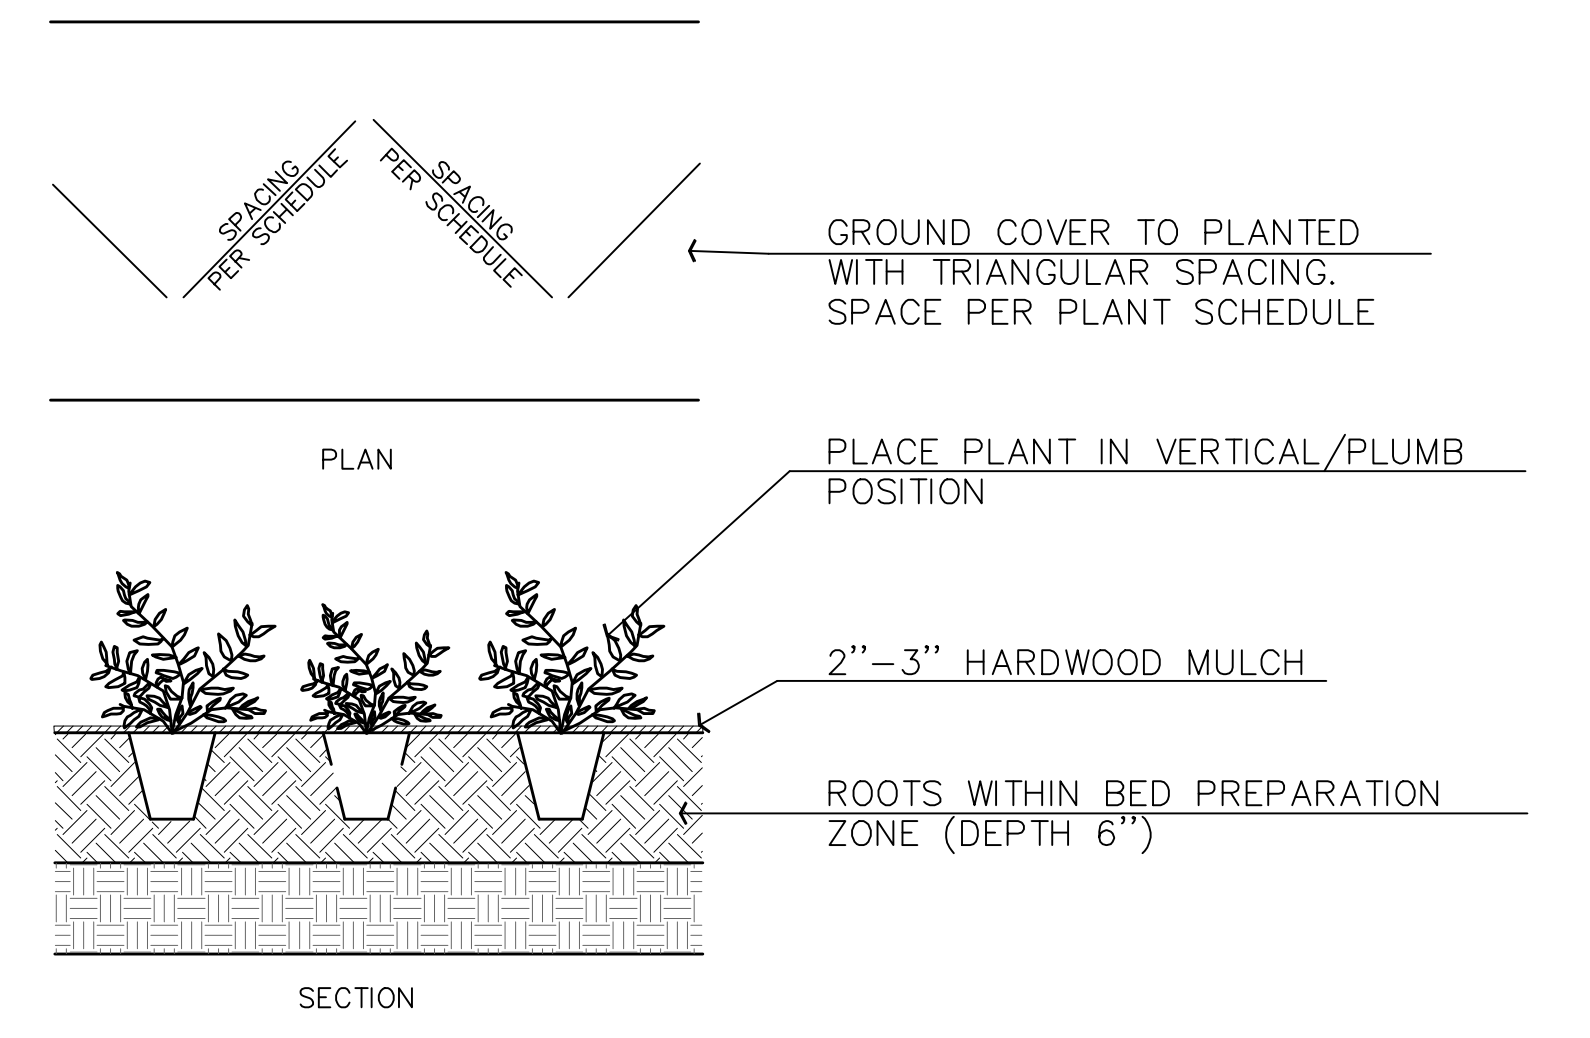

⑤ GROUND COVER PLANTING DETAIL
NO SCALE

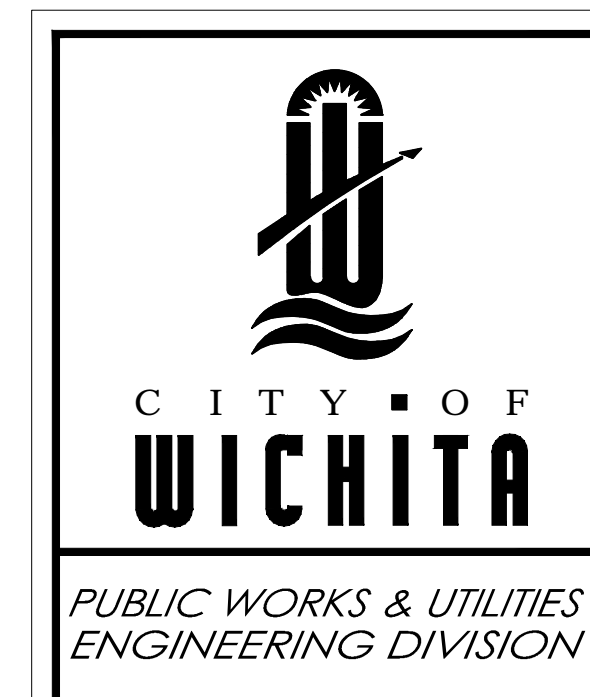

LANDSCAPING DETAIL		
CITY ENGINEER GARY JANZEN, P.E.		
PROJECT NUMBER 472-84308	OCA NUMBER 706938	DATE 02/2001
CITY ENGINEER'S OFFICE CITY HALL - SEVENTH FLOOR 455 NORTH MAIN STREET WICHITA, KANSAS 67202-1620 (316) 268-4501		SHEET 68