
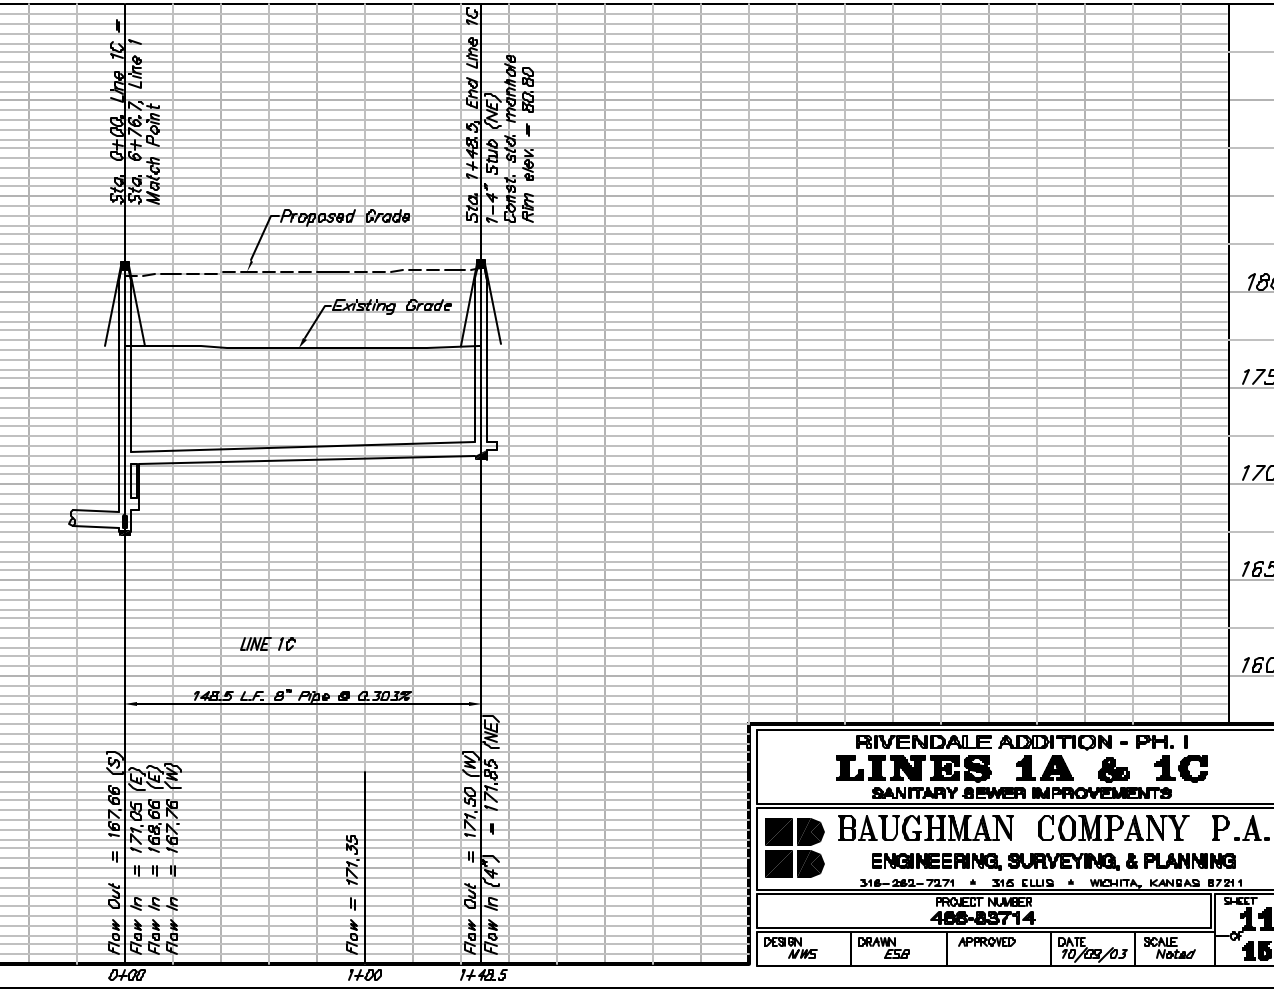
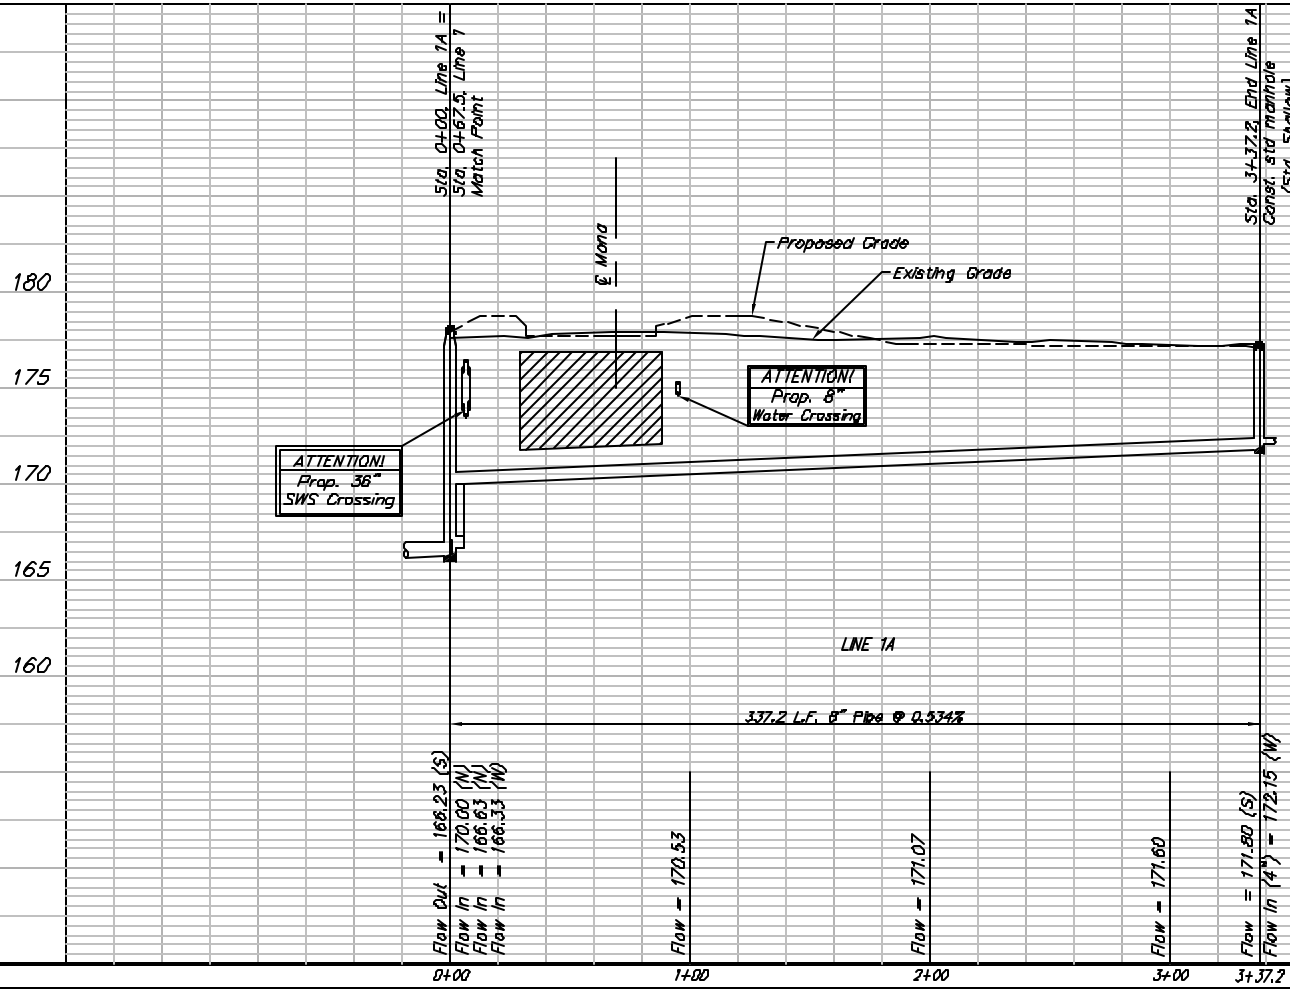
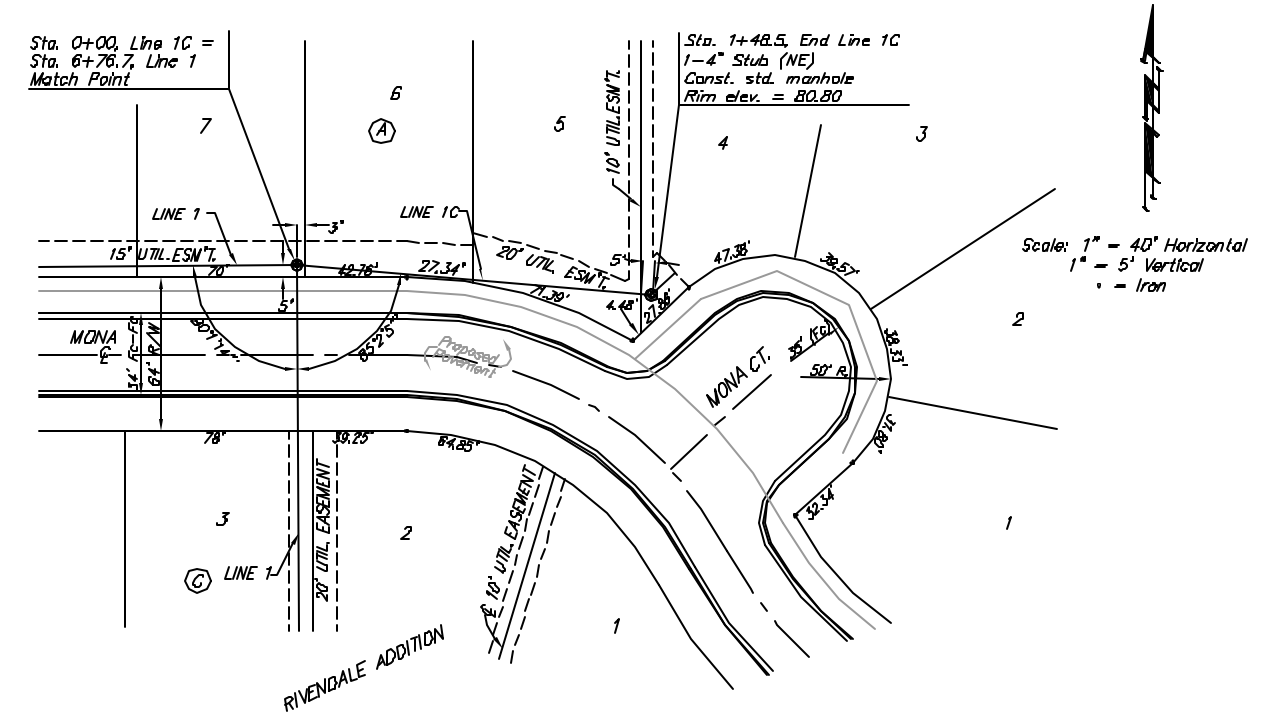


Benchmark #1
 City of Wichita Benchmark Disc,
 Hydraulic and 55th Street South,
 42.00' North of Centerline, 40.70'
 West of Centerline, 3.70' North of
 centerline of Power Pole, 58.20'
 Northwest of Southeast Corner, Sec.
 21, Twp. 28-S, R-1-E,
 Elev. = 76.19 City Datum
 Elev. = 1263.59 (NGVD29)

Scale: 1" = 40' Horizontal
 1" = 5' Vertical
 • = Iron

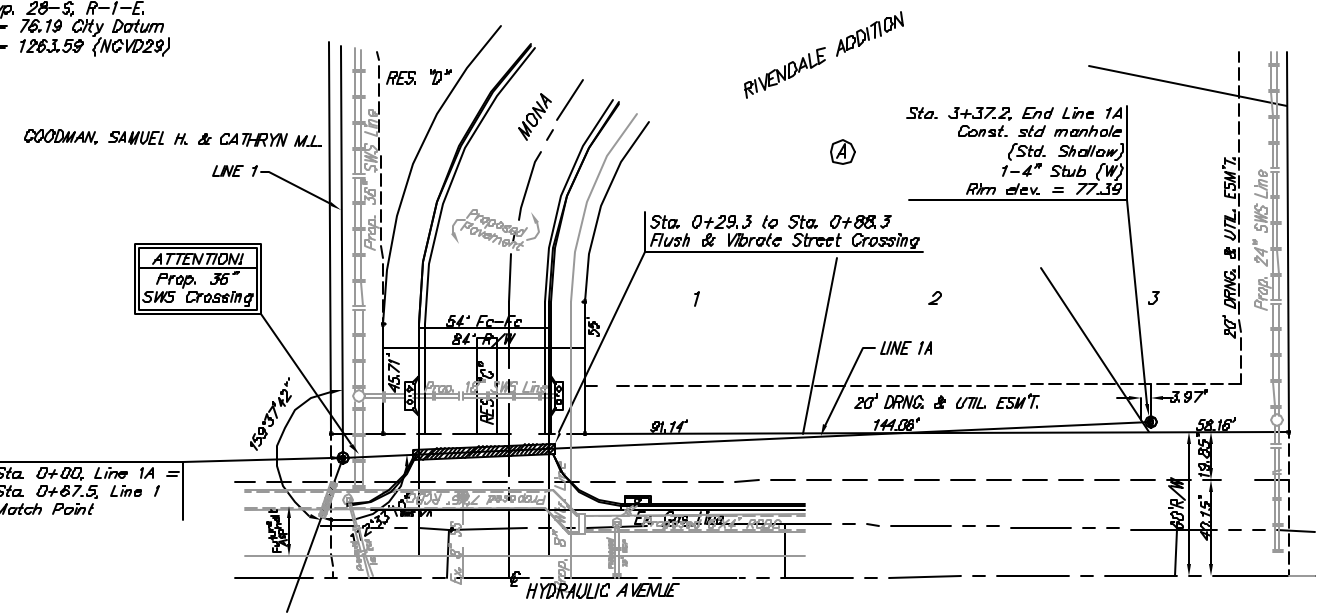

RIVENDALE ADDITION - PH. I
LINES 1A & 1C
 SANITARY SEWER IMPROVEMENTS

BAUGHMAN COMPANY P.A.
 ENGINEERING, SURVEYING, & PLANNING
 316-282-7271 • 316 ELLIS • WICHITA, KANSAS 67211

PROJECT NUMBER: **486-83714**

DESIGN: NWS	DRAWN: ESB	APPROVED:	DATE: 10/02/03	SCALE: Noted
-------------	------------	-----------	----------------	--------------

SHEET **11** OF **15**