


**BENCHMARK:**  
 CITY OF WICHITA BENCHMARK DISC,  
 HYDRAULIC AND 55TH STREET SOUTH  
 42.00' N. OF C  
 40.70' W. OF C  
 3.70' N. OF C OF POWER POLE  
 58.20' NW. OF SE. COR., SEC. 21,  
 TWP. 28-S, R-1-E  
 ELEV. = 78.19 CITY DATUM  
 (1263.59 NGVD29)


Scale: 1" = 40' Horizontal  
 1" = 5' Vertical  
 - Iron

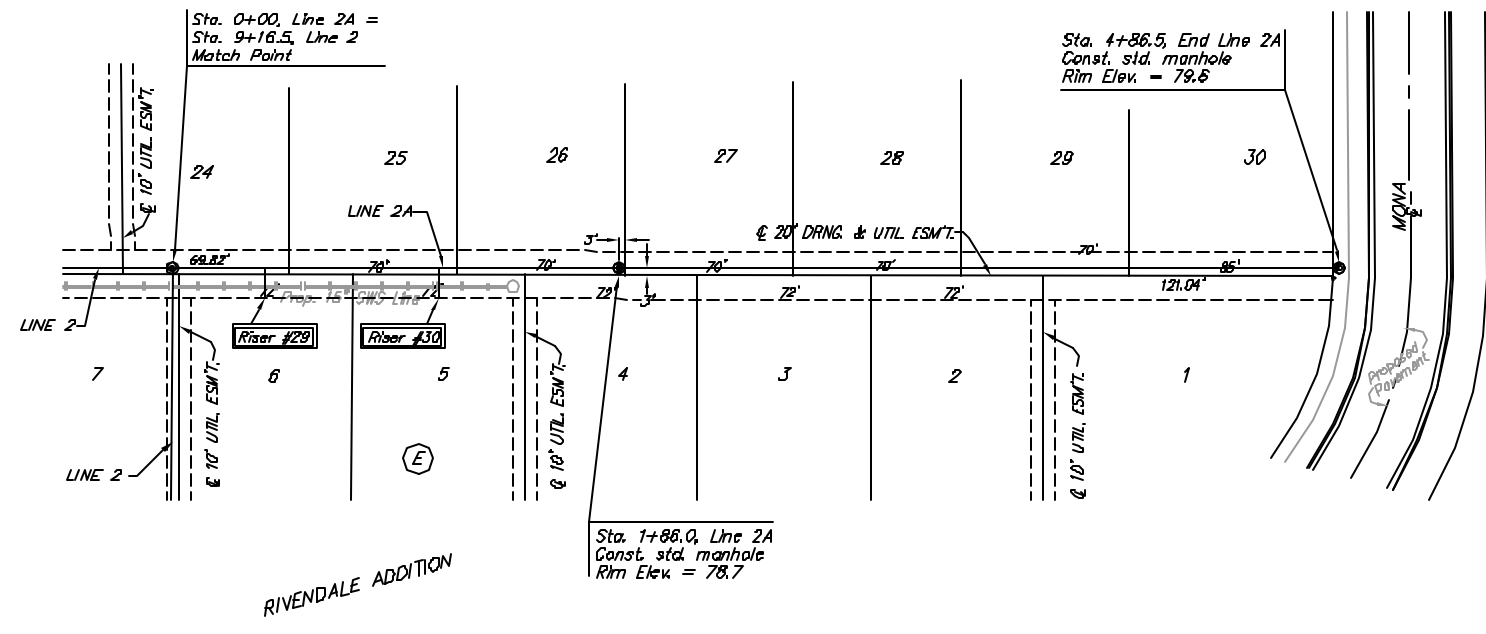

SEWER SERVICE TABLE

NUMBER	TYPE	LOT NO.	BLOCK NO.	LINE NO.	STATION DIRECTION	APPROXIMATE LENGTH 4" PIPE	
						VERTICAL	HORIZONTAL
29	8" X 4" Tee Saddle	8	E	2	0+39/RI.	3.0'	13.0'
30	8" X 4" Tee Saddle	8	E	2	1+77/RL	3.0'	13.0'

NOTE: Vertical Riser Pipe shall be extended to 2' minimum above ground water elevation and 4' maximum below proposed ground elevation.

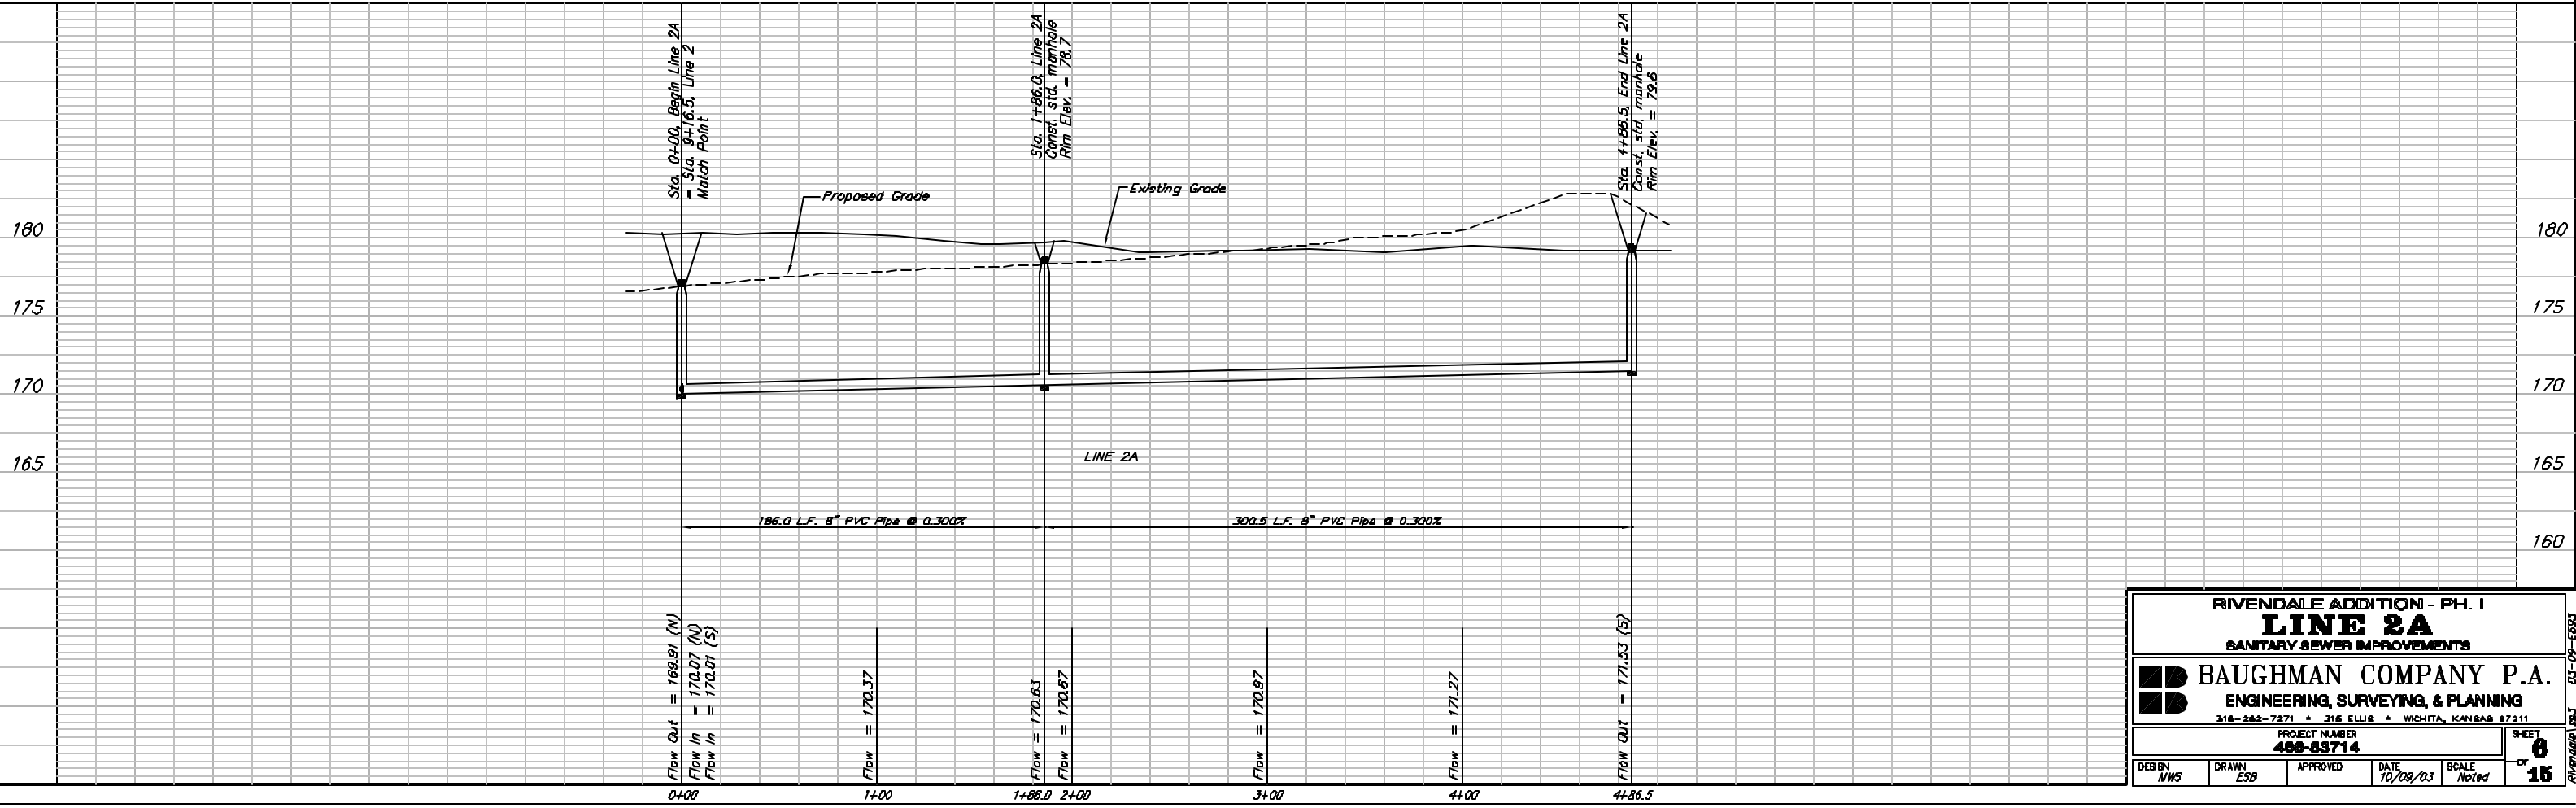

RIVENDALE ADDITION - PH. I  
**LINE 2A**  
 SANITARY SEWER IMPROVEMENTS

**BAUGHMAN COMPANY P.A.**  
 ENGINEERING, SURVEYING, & PLANNING

316-282-7271 • 316 ELLIS • WICHITA, KANSAS 67211

PROJECT NUMBER  
**460-83714**

DESIGN: NWS DRAWN: ESB APPROVED: DATE: 10/08/03 SCALE: Noted SHEET: **8** OF **15**