



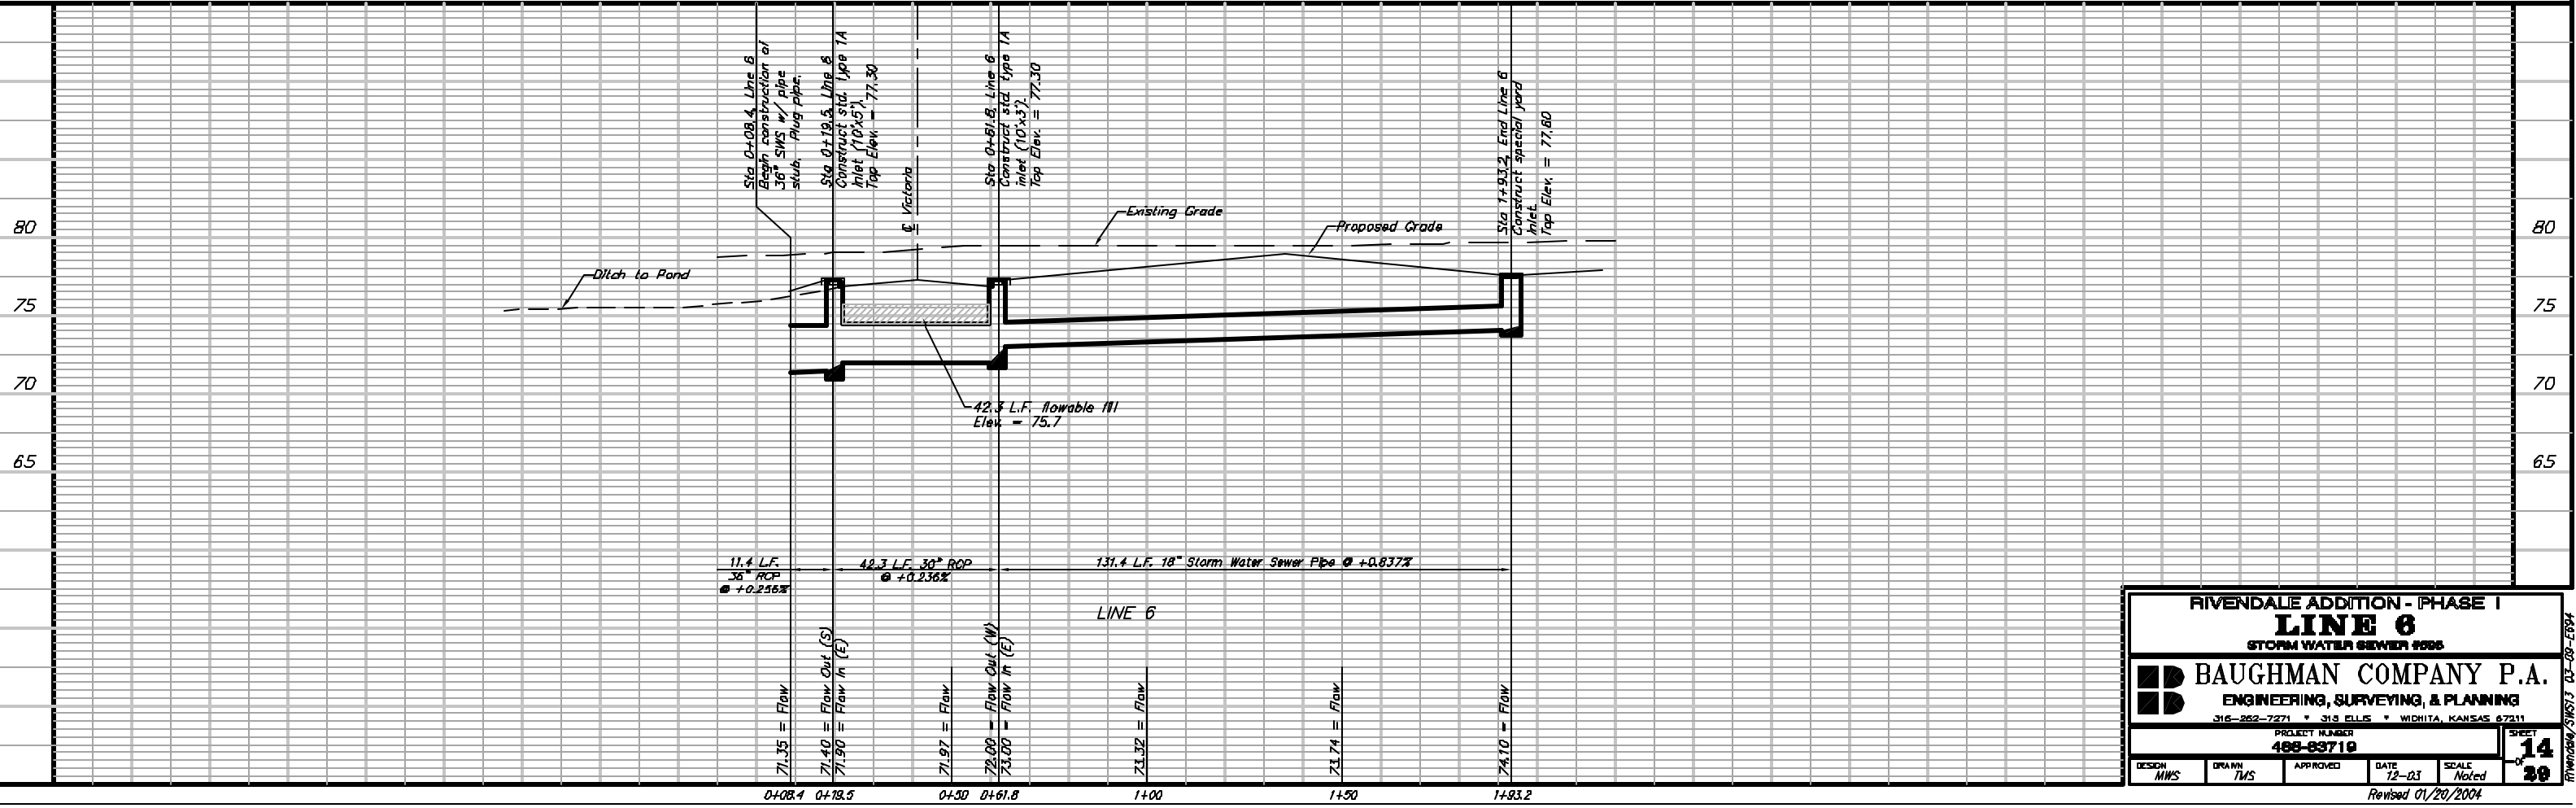

Scale: 1" = 20' Horizontal
 1" = 5' Vertical
 --- Iron

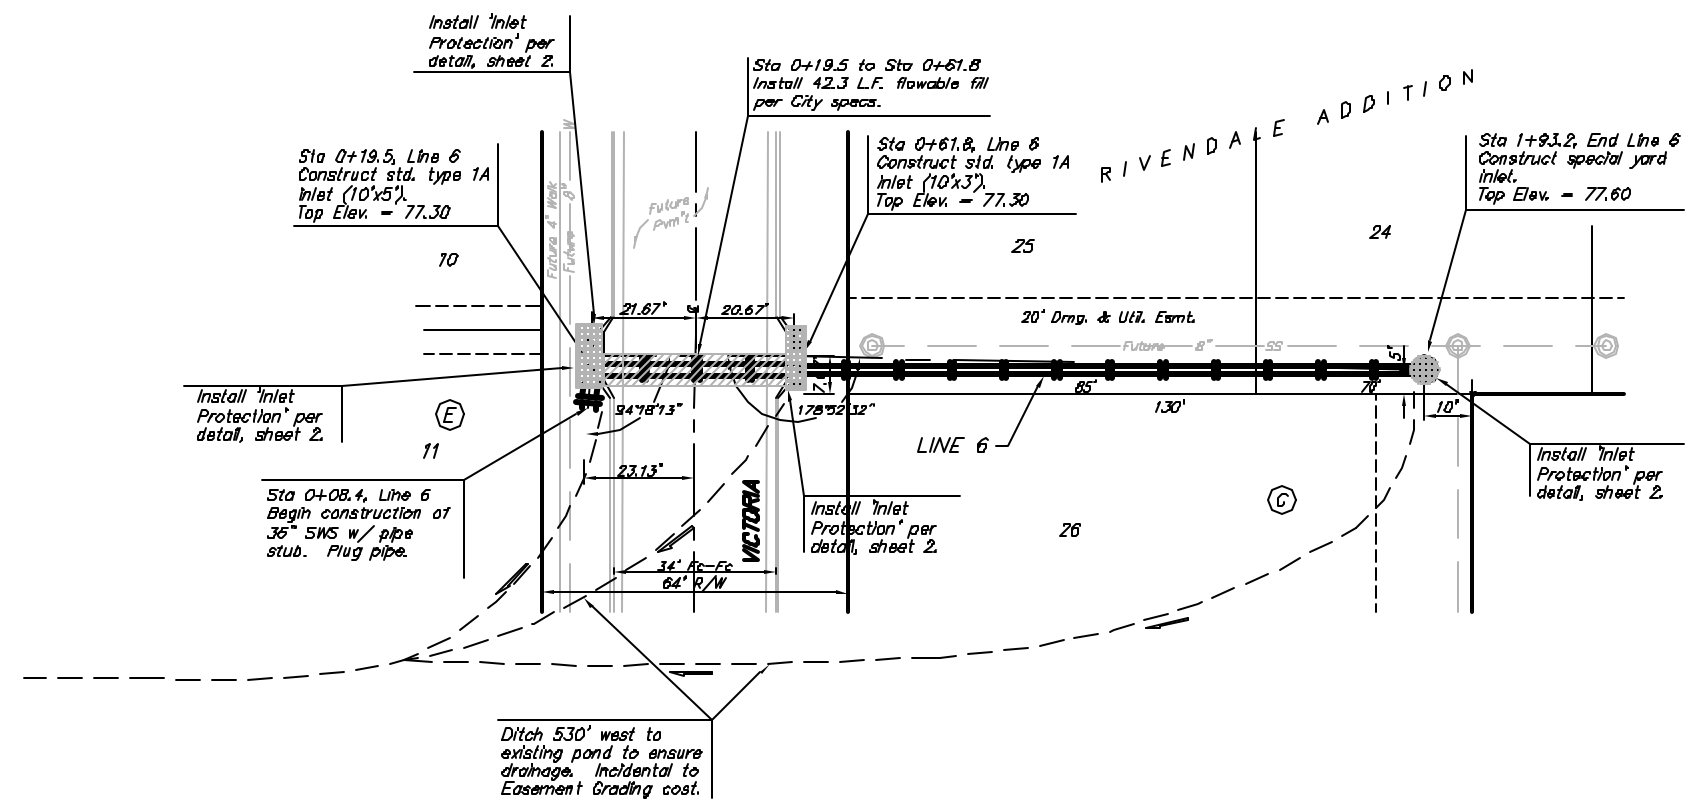

RIVENDALE ADDITION - PHASE I			
LINE 6			
STORM WATER SEWER 1986			
BAUGHMAN COMPANY P.A.			
ENGINEERING, SURVEYING, & PLANNING			
316-262-7271 • 315 ELLIS • WICHITA, KANSAS 67211			
PROJECT NUMBER			
488-83710			
DESIGN	DRAWN	APPROVED	DATE
MWS	TMS		12-03
SCALE			SHEET
Noted			14
Revised 01/20/2004			30