

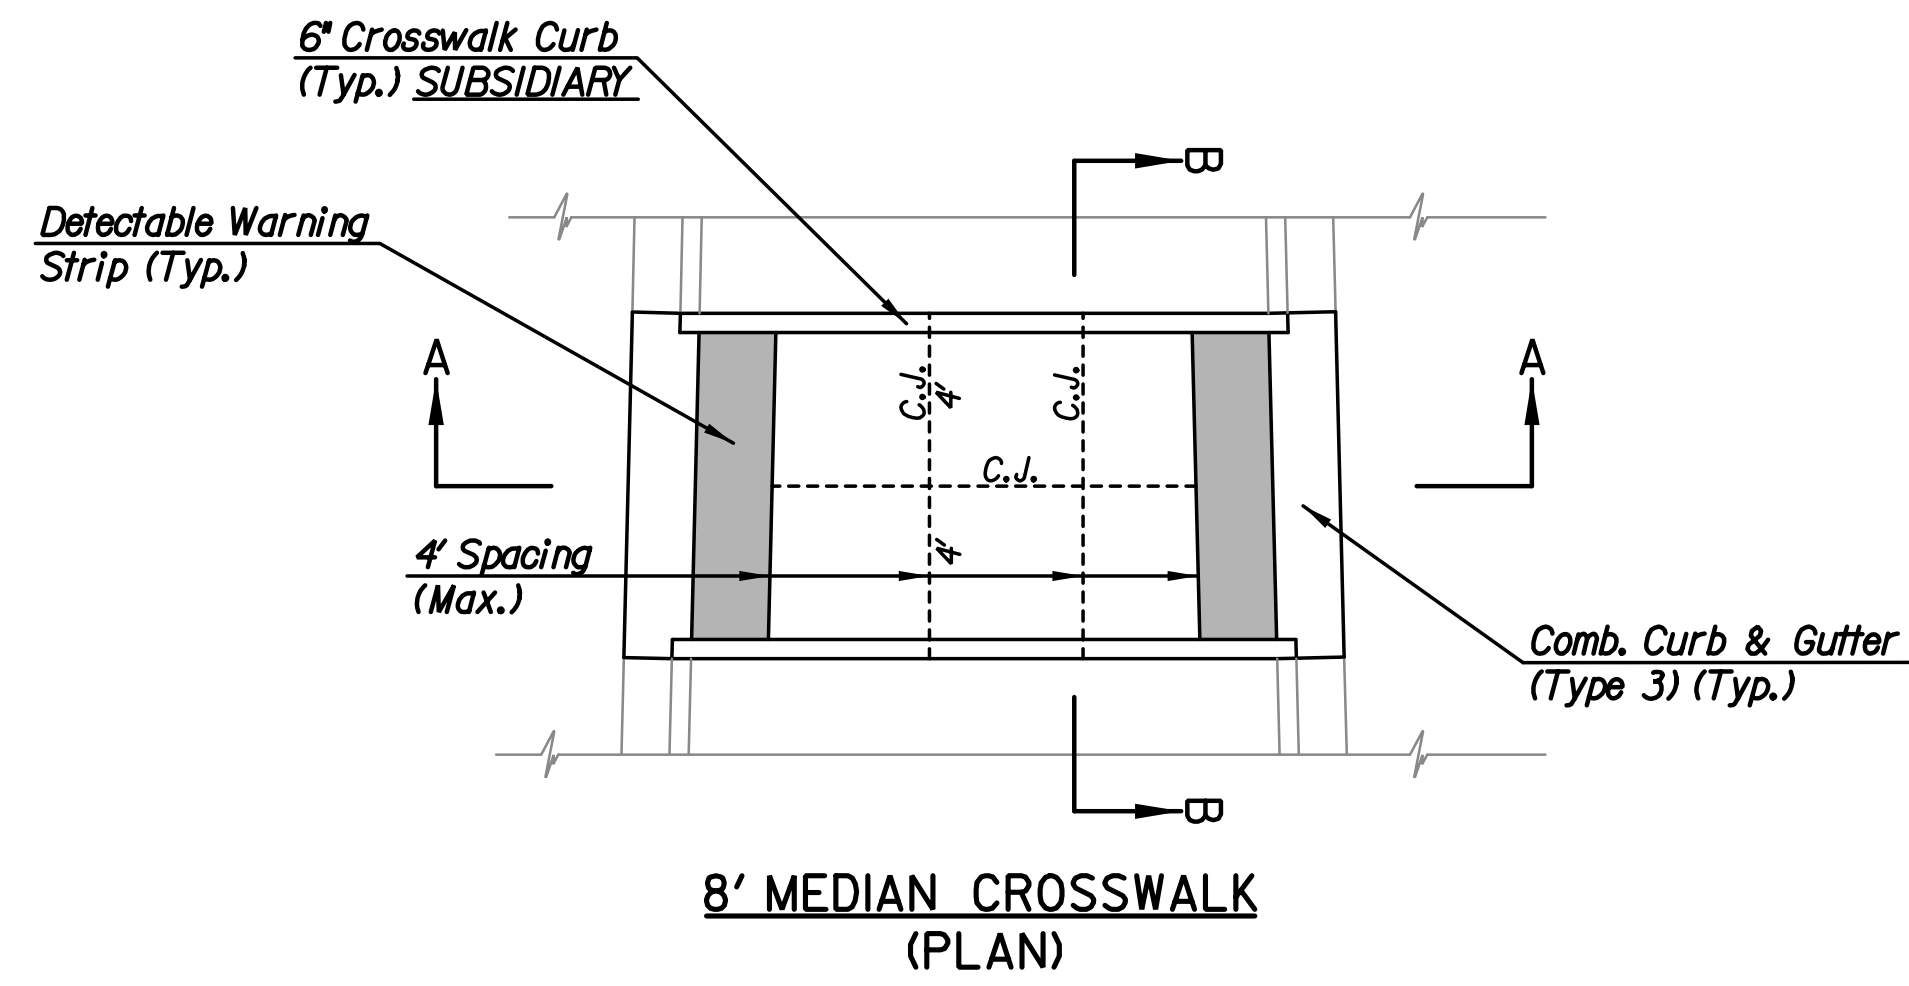



Plotted By: svb Date: 7/16/2014 10:39:32 AM
 FILE: U:\Wichita\Civil\2013\13675\000\Trans\Road\000\Project\Typicals\13675-Median Crosswalk Details.dgn

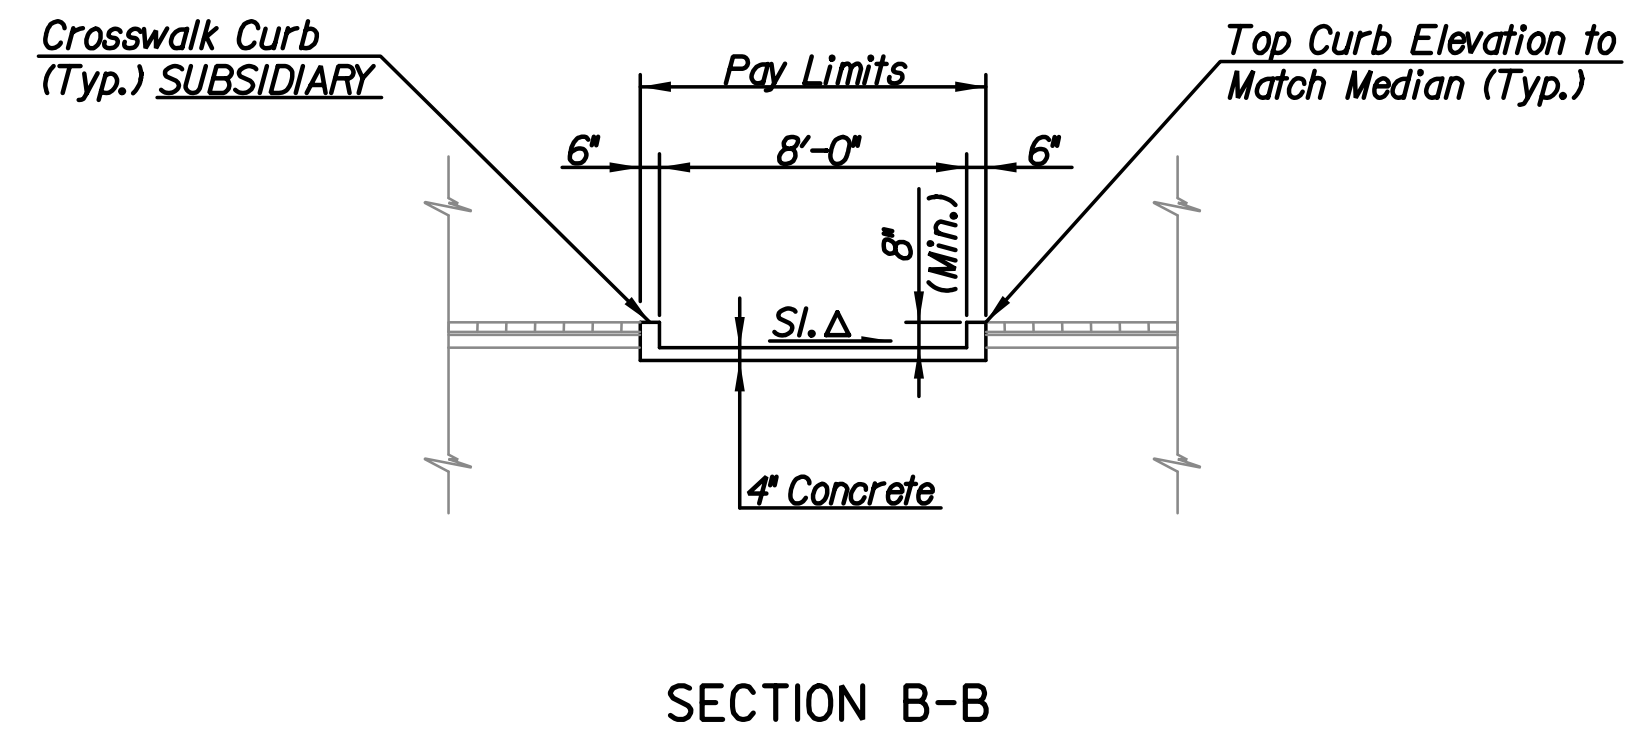

MEDIAN CROSSWALKS		
LOCATION	STATION	*L* (FT.)
Hillside	48+07	27.05
Hillside	51+95	27.66
Oliver	47+99	15.04
Oliver	51+95	27.23

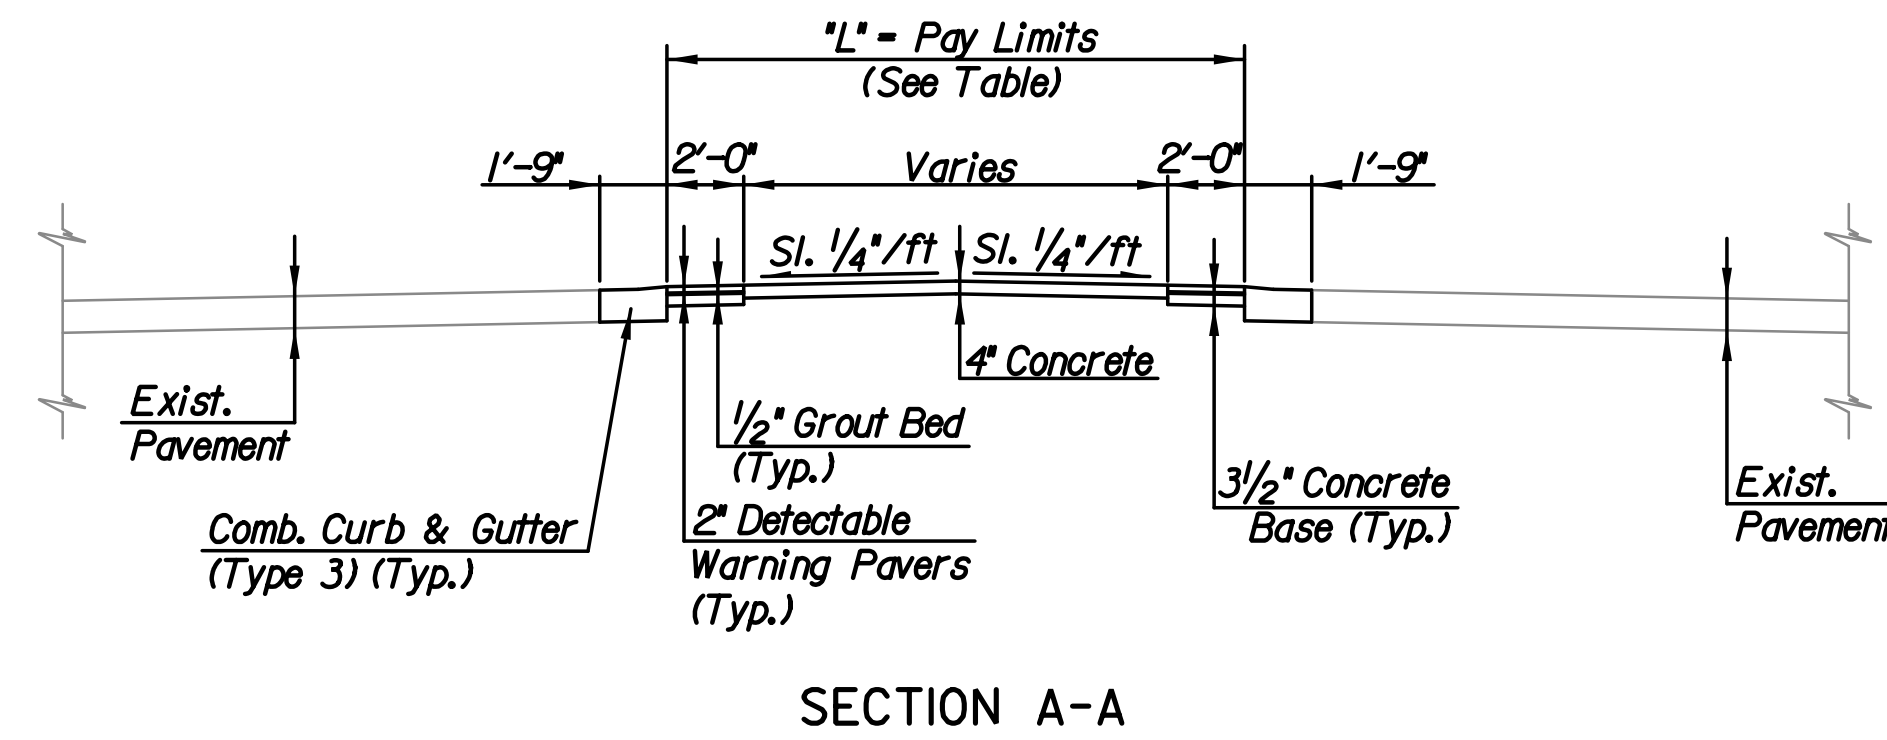

Δ Cross Slope Same as Adjacent Pavement
 See Sh. No. 9 for Additional Notes & Details

No.	Revision	By	Date
CITY OF WICHITA			
MEDIAN CROSSWALK DETAILS			
GARY JANZEN, P.E.—CITY ENGINEER CITY OF WICHITA, PROJECT NO. 472-85174			
 PROFESSIONAL ENGINEERING CONSULTANTS, P.A. 303 SOUTH TOPEKA WICHITA, KS 67202 316-262-2691 www.pec1.com			
Designed by	SAC	Job No.	13675
Drawn by	SVB	Date	May, 2014
			Sht. 3 of 28