




34.26' EXC = 10.1  
LF = 18.8  
CF = 11.7

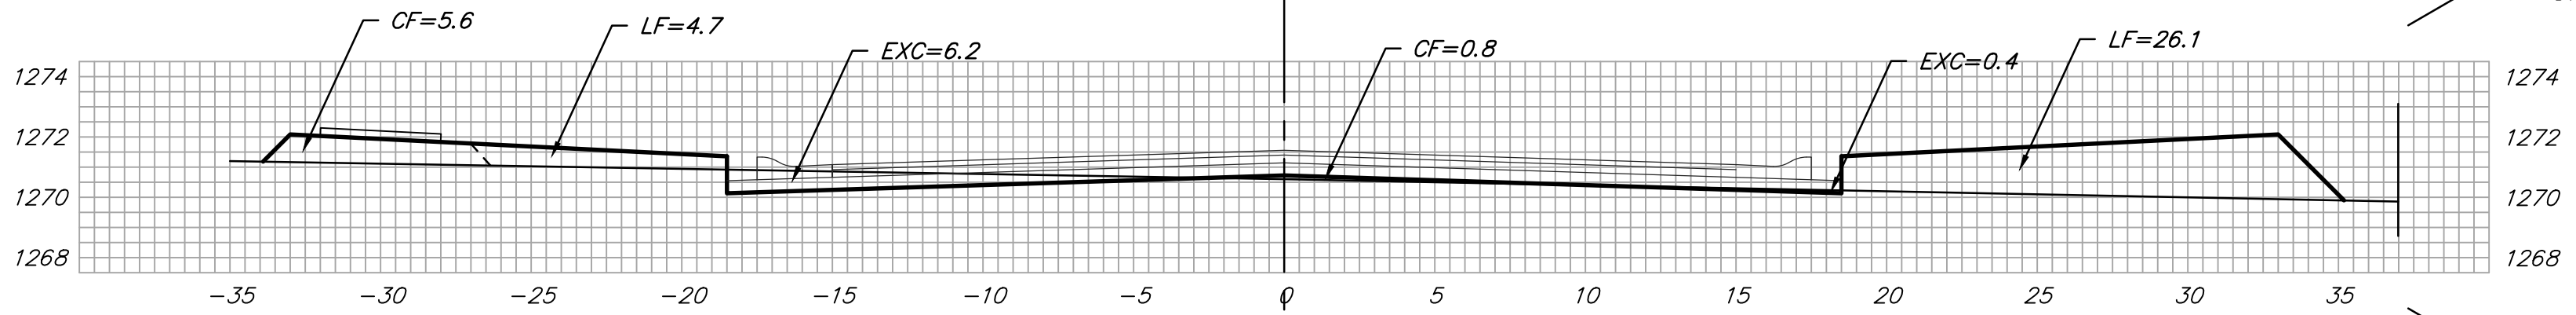


33.74' EXC = 10.0  
LF = 21.7  
CF = 9.5

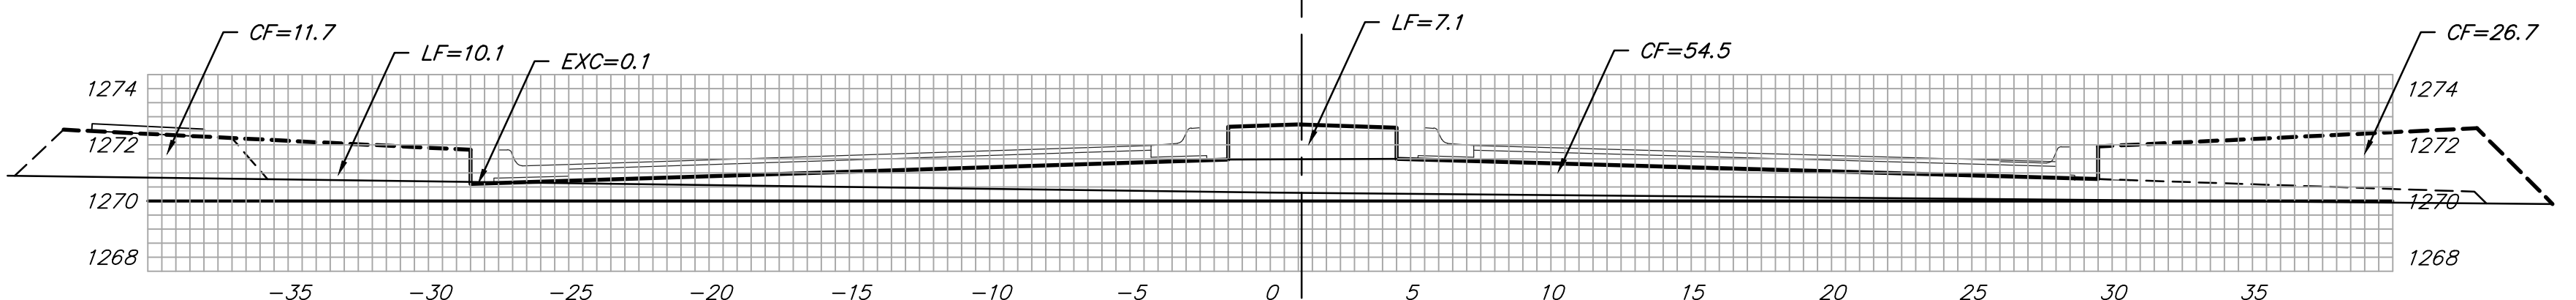

71.09' EXC = 8.8  
LF = 97.0  
CF = 72.6

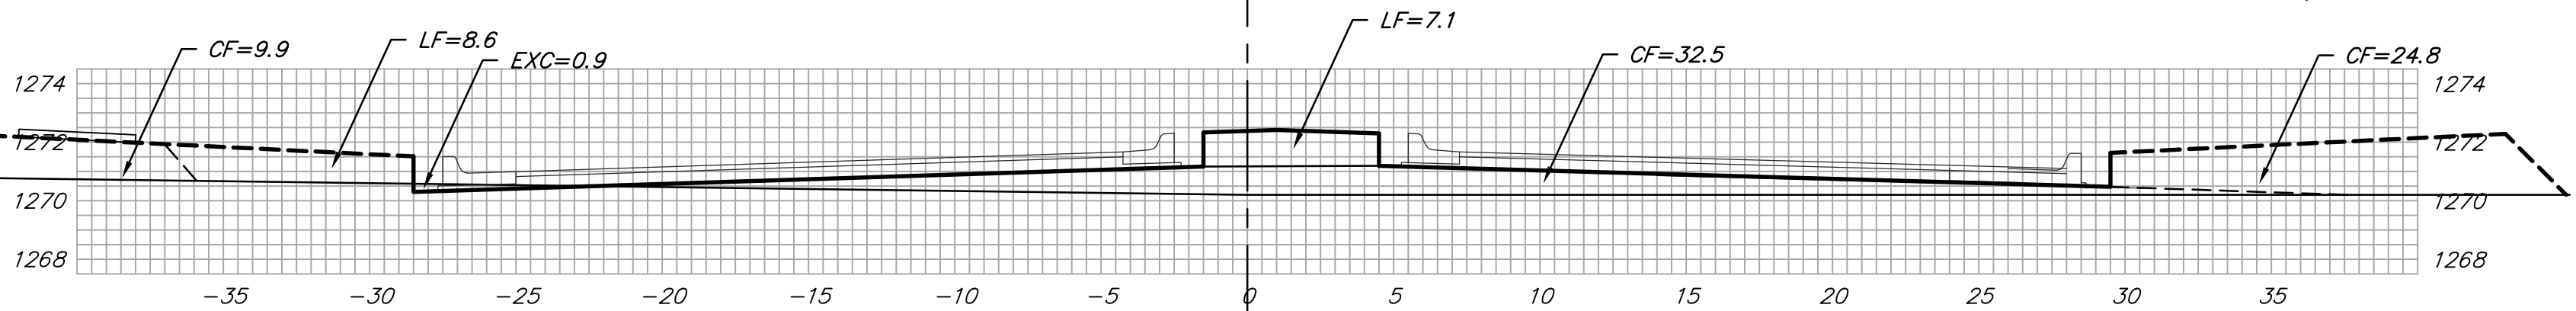


50.48' EXC = 1.0  
LF = 78.9  
CF = 101.5

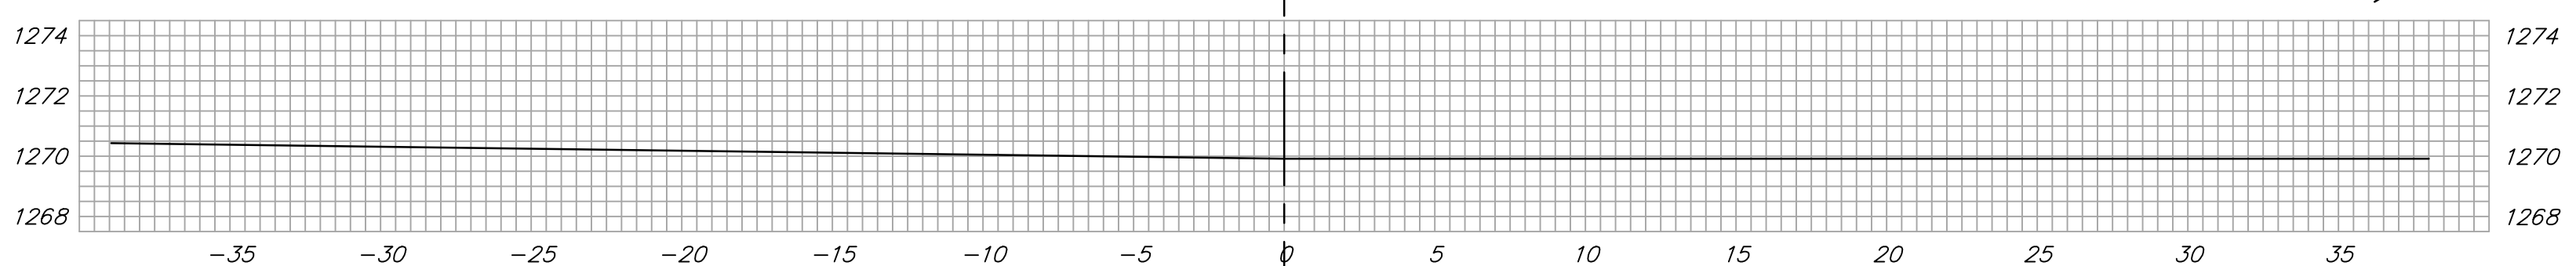

59.70' EXC = 1.0  
LF = 44.8  
CF = 46.9

Sheet Totals:  
Excavation = 30.9 C.Y.  
Loose Fill = 261.2 C.Y.  
Compacted Fill = 242.2 C.Y.

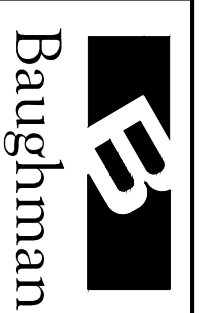

Baughman Company, P.A. 115 Mill St., Walnut, KS 67151  
ENGINEERING | PLANNING | LANDSCAPE ARCHITECTURE  
PROJECT NUMBER 47285172  
SHEET 21 OF 29