



2+22.70

22.70' EXC = 0.0
LF = 50.7
CF = 86.3

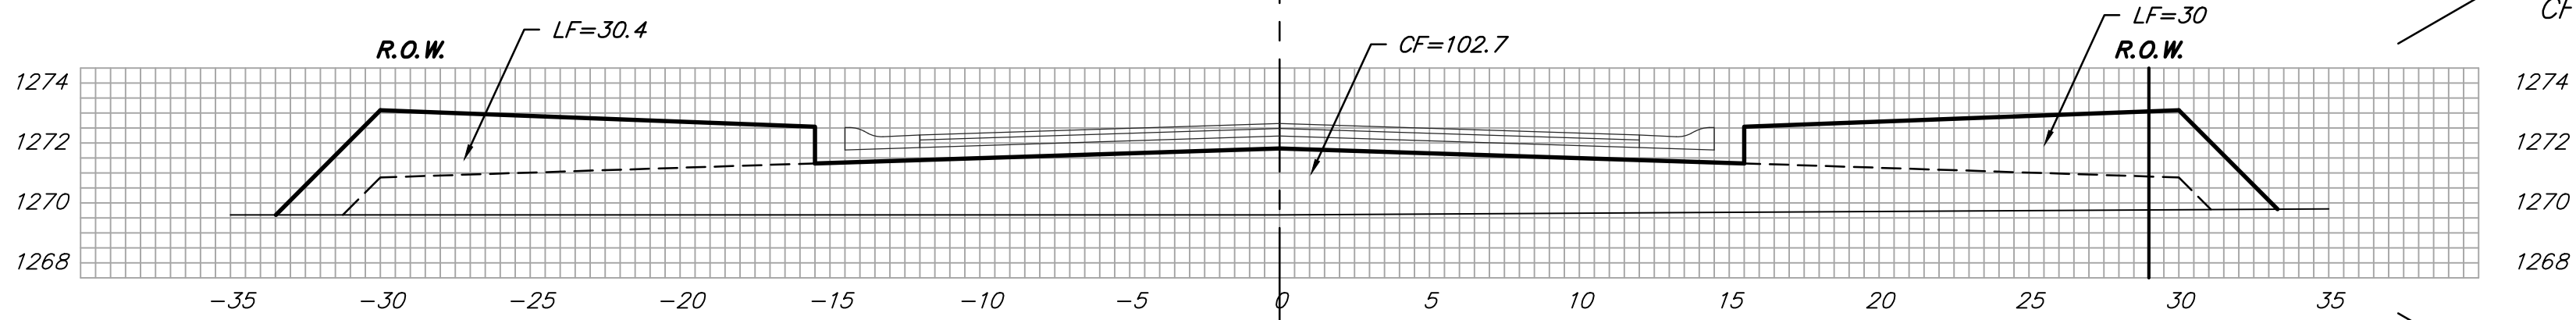


2+00

50.00' EXC = 0.0
LF = 111.7
CF = 188.0

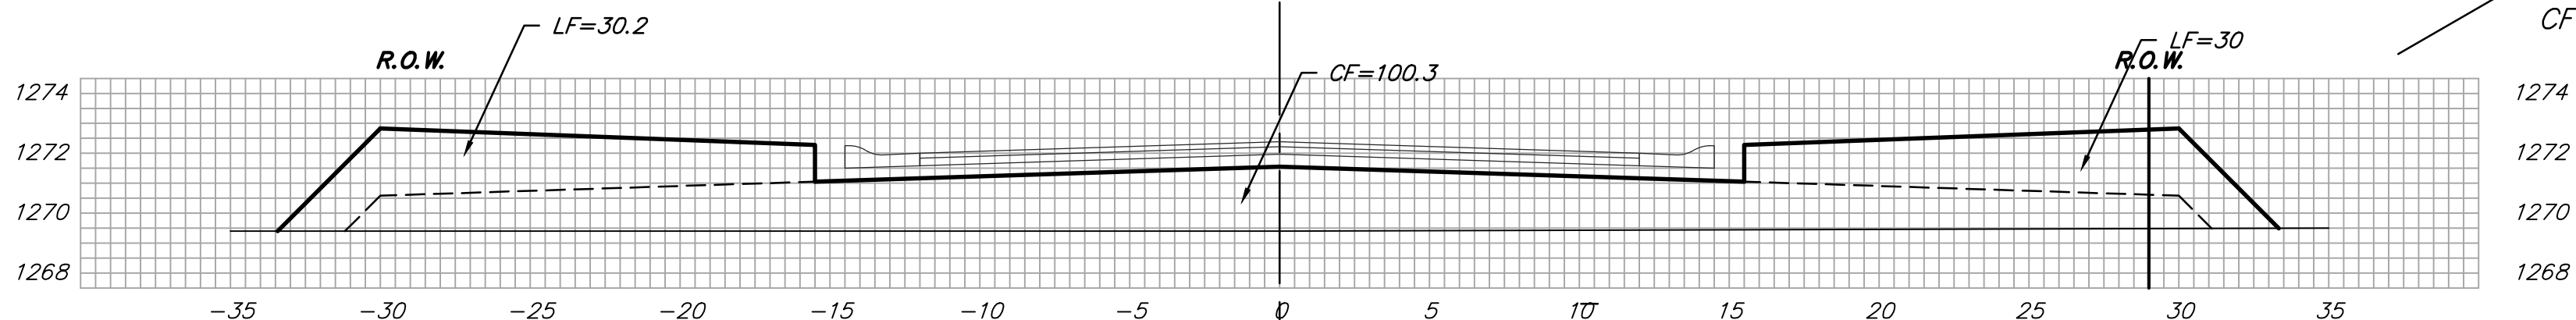

1+50


50.00' EXC = 0.0
LF = 110.4
CF = 169.5

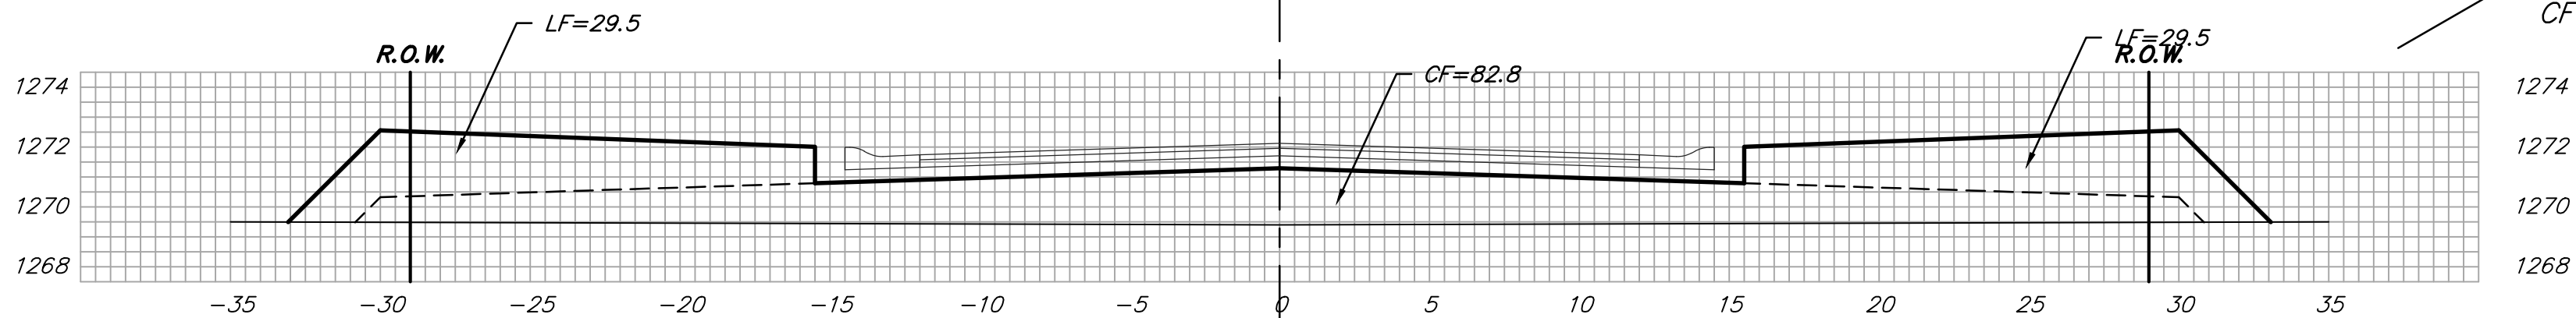

1+00


50.00' EXC = 0.0
LF = 110.4
CF = 169.5

MAYWOOD CT

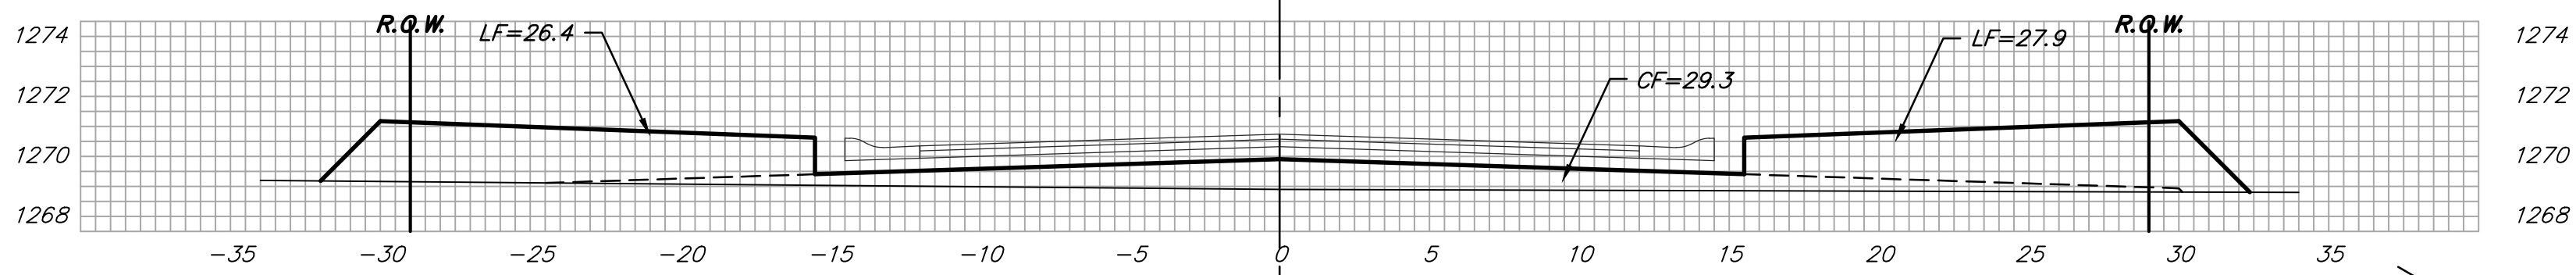

0+50


45.15' EXC = 0.0
LF = 92.9
CF = 66.2

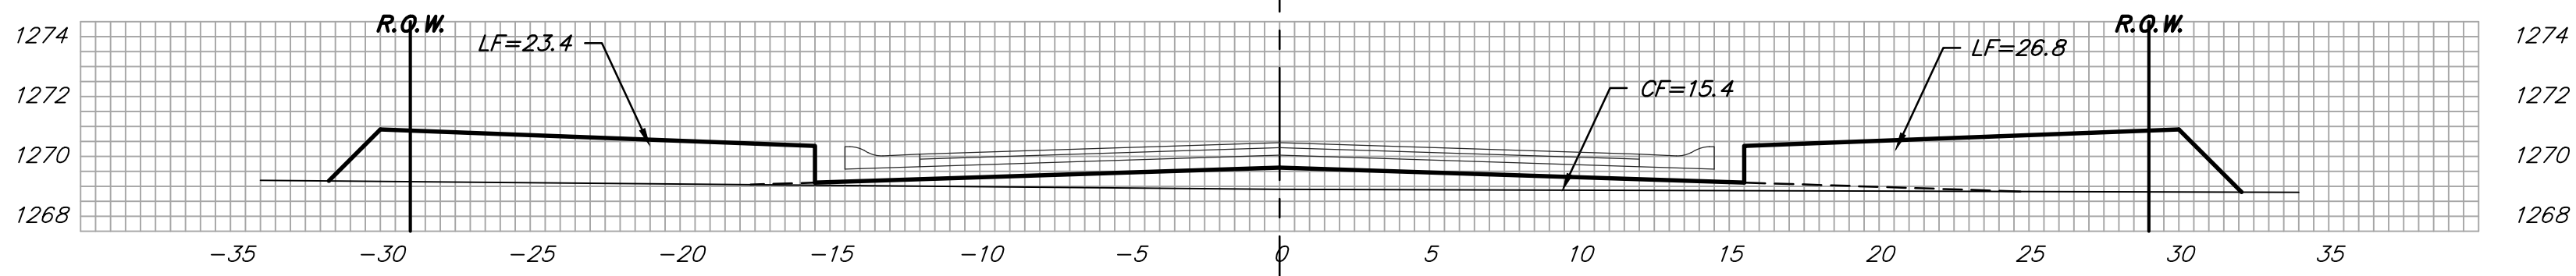

0+37


13.00' EXC = 0.0
LF = 25.2
CF = 10.8

DODGE CT. (LOTS 12-17)

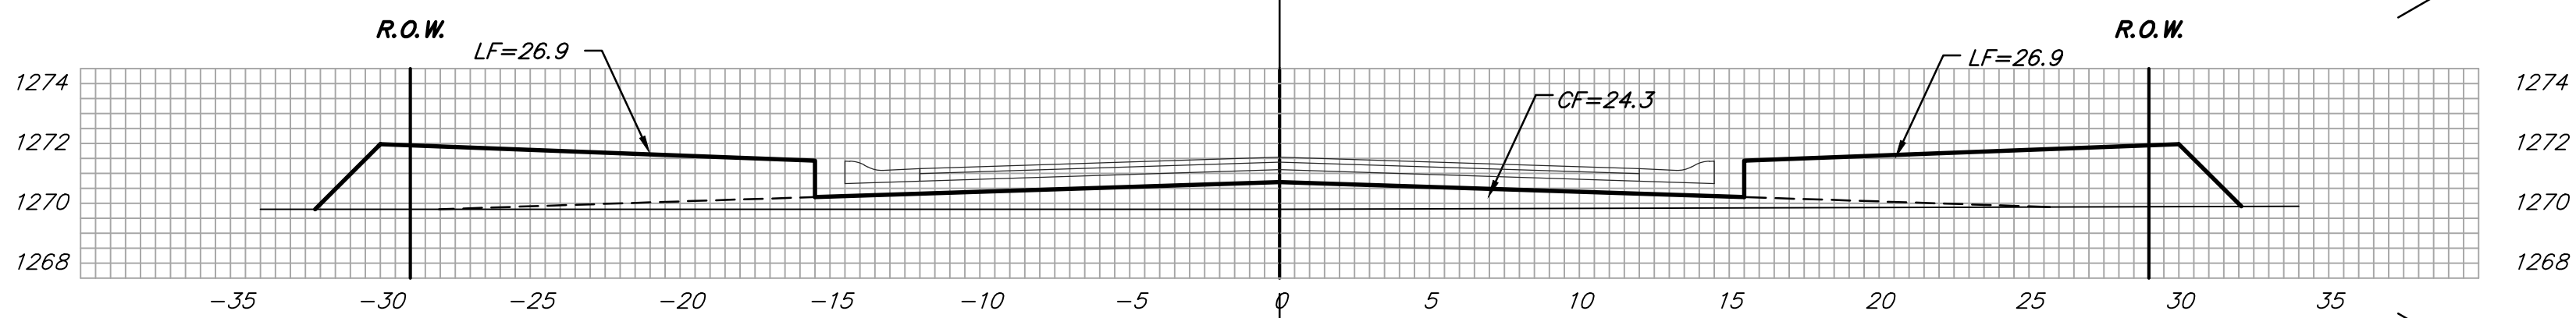

0+50

45.15' EXC = 0.0
LF = 90.9
CF = 51.7

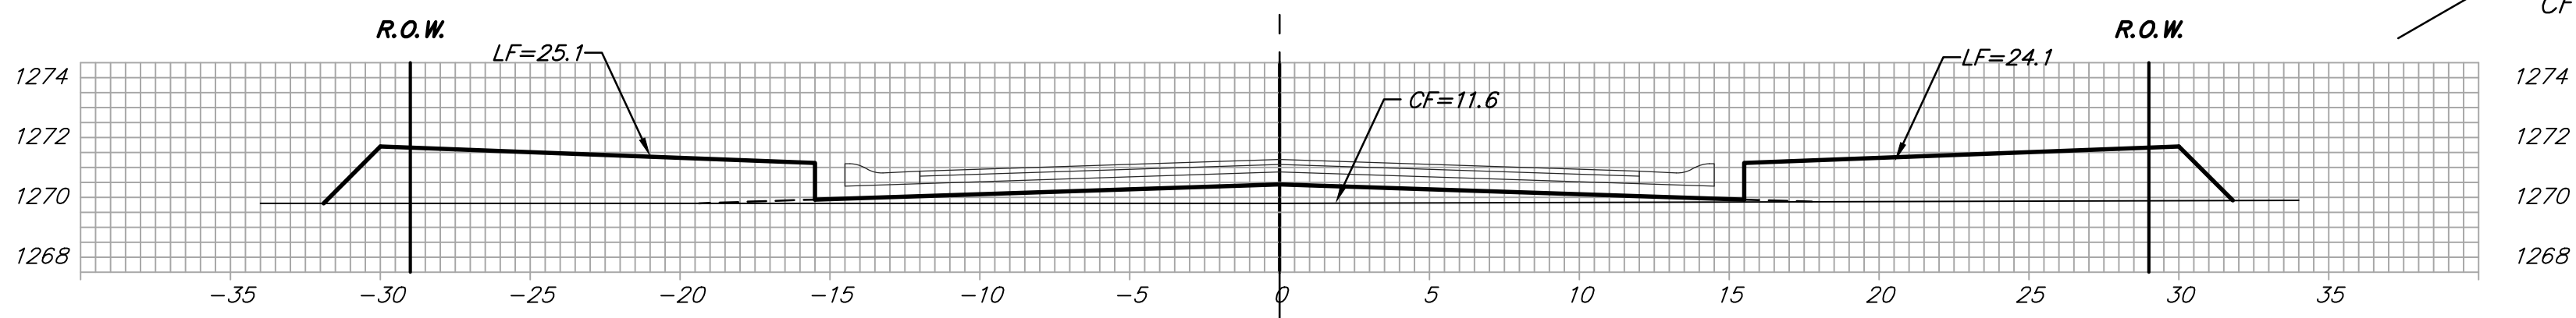


0+37

13.00' EXC = 0.0
LF = 24.8
CF = 8.6

DODGE CT. (LOTS 18-23)

Sheet Totals:
Excavation = 0.0 C.Y.
Loose Fill = 506.6 C.Y.
Compacted Fill = 581.1 C.Y.

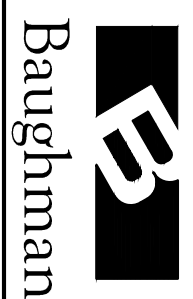

Baughman Company, P.A. 315 Ellis St. Waltham, MA 02154 P: 316-962-7271 F: 316-962-0148
ENGINEERING | SURVEYING | PLANNING | LANDSCAPE ARCHITECTURE
PROJECT NUMBER: 47285172 SHEET: 25 OF 29