




50.01' EXC = 0.0
LF = 108.2
CF = 138.6

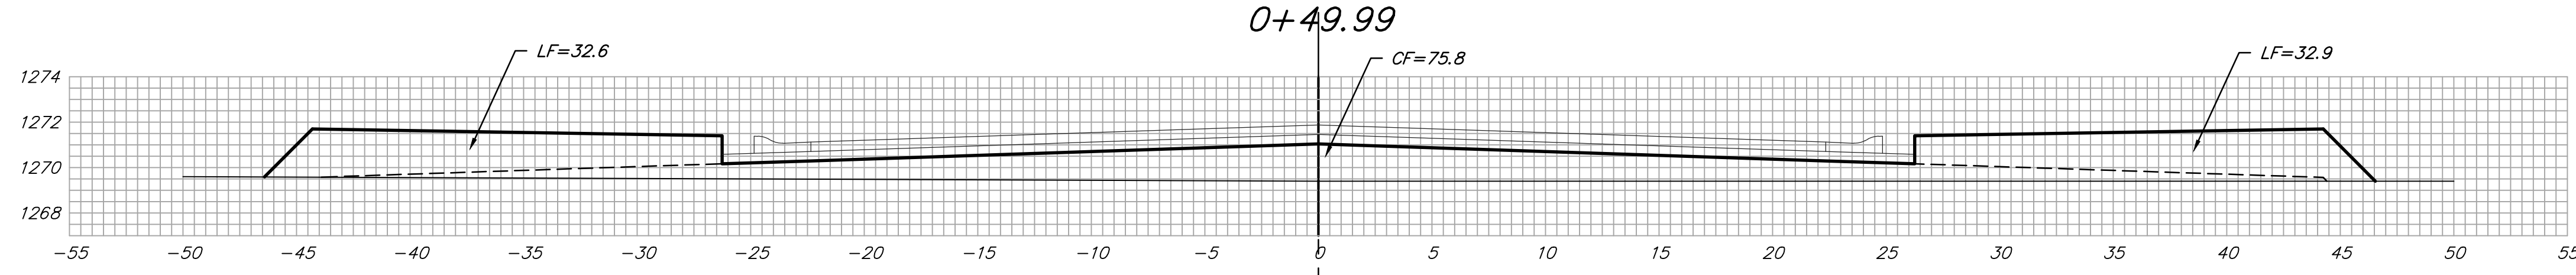


15.00' EXC = 0.0
LF = 34.3
CF = 39.6

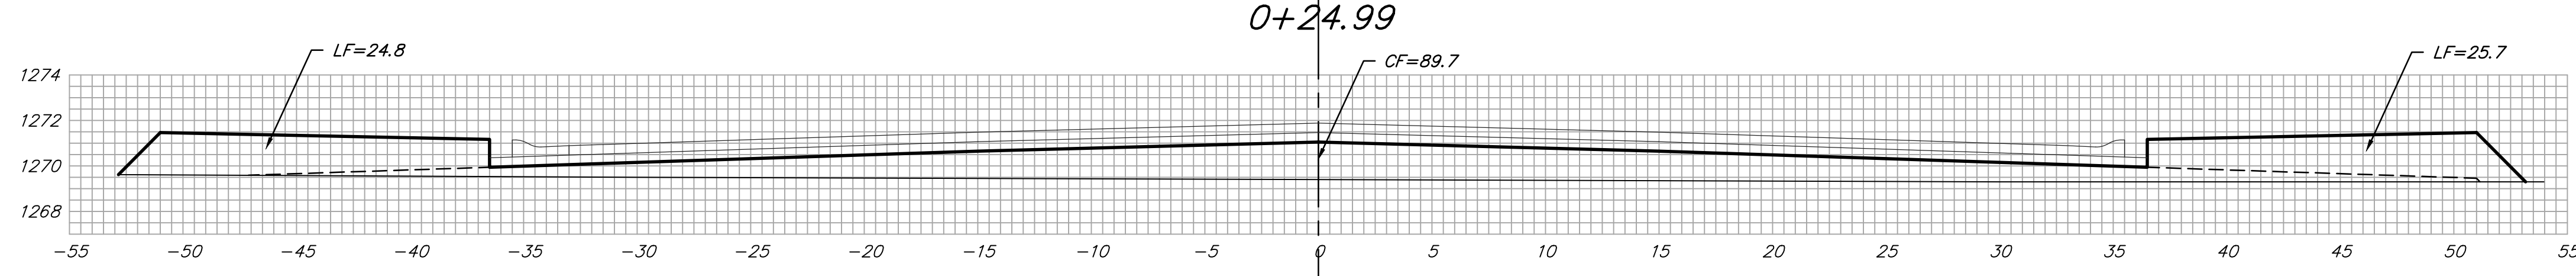


24.99' EXC = 0.0
LF = 53.7
CF = 76.6

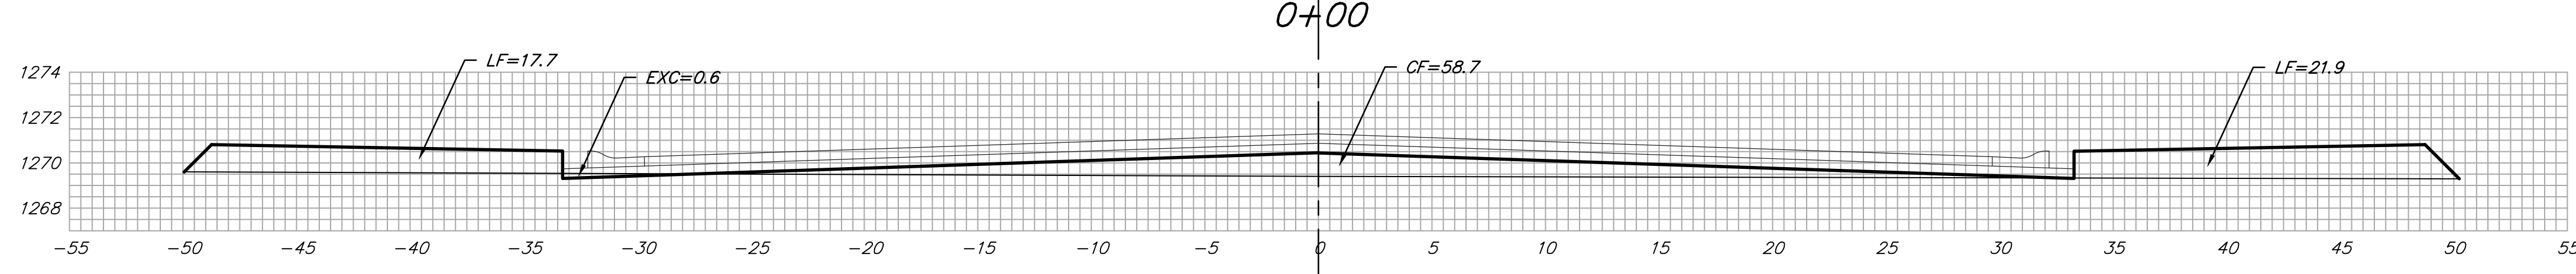

15.00' EXC = 0.2
LF = 25.0
CF = 41.2

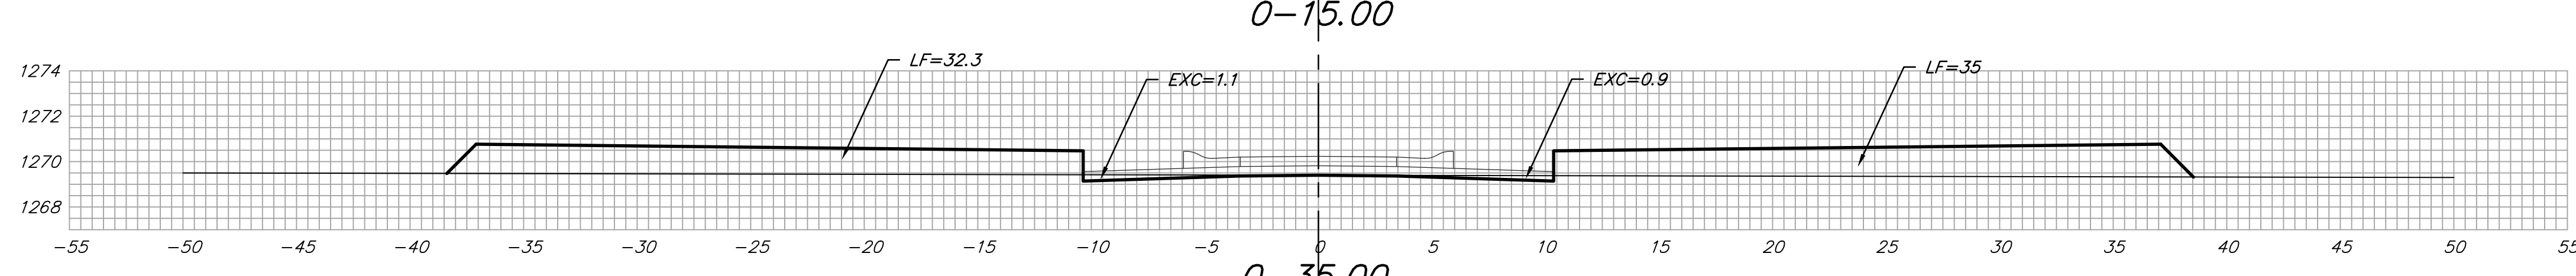

20.00' EXC = 1.0
LF = 39.6
CF = 21.7

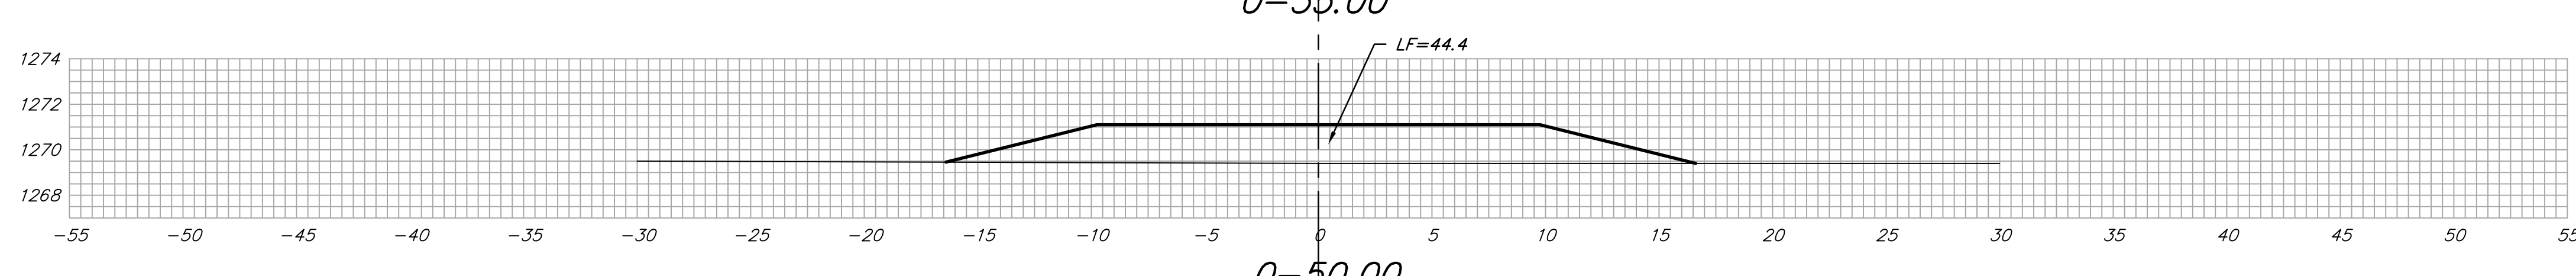

15.00' EXC = 0.6
LF = 31.0
CF = 0.0

0-50.00
MAYWOOD CT
C

Sheet Totals:
Excavation = 1.8 C.Y.
Loose Fill = 291.8 C.Y.
Compacted Fill = 317.7 C.Y.

