


BM#1: "□" Cut top of curb on the southeast top of curb return, 46.66' East and 19.46' South of the intersection of Thurman & Evergreen, Elev. = 166.10 (city datum)

BM#2: "□" Cut top of curb on the south side curb line of the north Suncrest Ave. a distance of 97.86' East & 2.17' South of Lot 1, Blk. A, English Country Gardens Addition, Elev. = 158.61 (city datum)

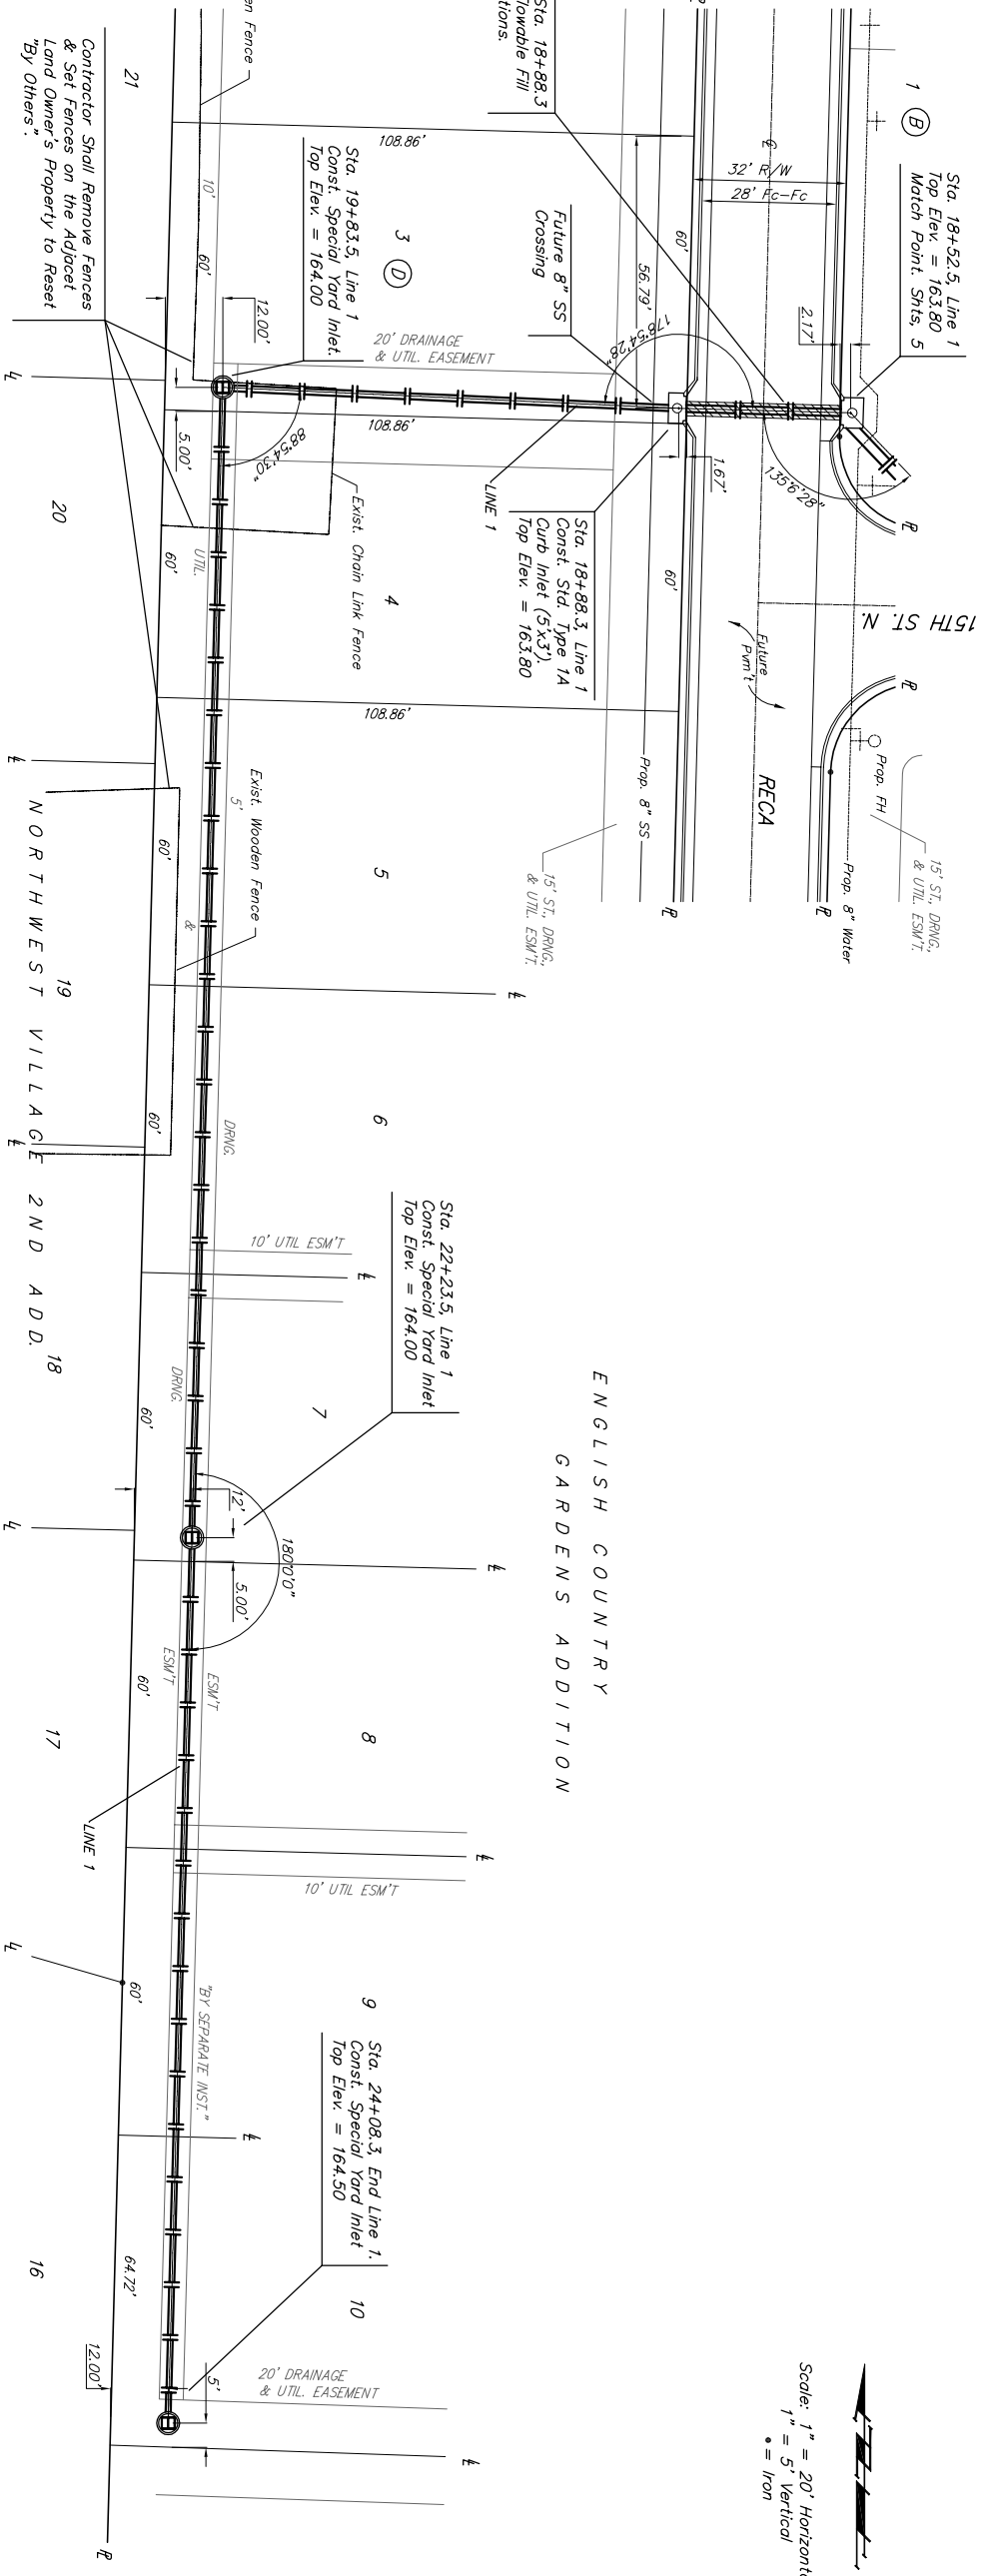

150	157.84 = Flow Out 158.34 = Flow In	Sta. 18+52.5, Line 1 Top Elev. = 163.80 Match Point. Shts. 5
155	158.45 = Flow Out 158.70 = Flow In 158.75 = Flow	Sta. 18+88.3, Line 1 Const. Std. Type 1A Curb Inlet (5'x3') Top Elev. = 163.80
160	158.94 = Flow	Sta. 19+83.5, Line 1 Const. Special Yard Inlet. Top Elev. = 164.00
165	159.07 = Flow Out 159.32 = Flow In 59.40 = Flow	Sta. 19+83.5, Line 1 Const. Special Yard Inlet. Top Elev. = 164.00
165	159.66 = Flow	
165	159.92 = Flow	
165	160.17 = Flow	
165	160.43 = Flow	
165	160.55 = Flow Out 160.65 = Flow In	Sta. 22+23.5, Line 1 Const. Special Yard Inlet Top Elev. = 164.00
165	160.79 = Flow	
165	161.04 = Flow	
165	161.30 = Flow	
165	161.56 = Flow	
165	161.60 = Flow Out	Sta. 24+08.3, End Line 1. Const. Special Yard Inlet Top Elev. = 164.50

ENGLISH COUNTRY GARDENS ADDITION
LINE 1
STORM WATER DRAIN IMPROVEMENTS

BAUGHMAN COMPANY P.A.
 ENGINEERING, SURVEYING, & PLANNING
 316-292-7271 • 315 ELLIS • WICHITA, KANSAS 67211

PROJECT NUMBER: 498-83756
 DESIGN: SCZ
 BRAN: SCZ
 APPROVED: SCZ
 DATE: 02/14/04
 SCALE: NOTED
 SHEET: 8 OF 31