

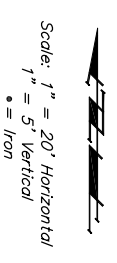


BM#1: "□" Cut top of curb on the southeast top of curb return, 46.66' East and 19.46' South of the intersection of Thurman & Evergreen, Elev. = 166.10 (city datum)

BM#2: "□" Cut top of curb on the south side curb line of the north Suncrest Ave. a distance of 97.86' East & 2.17' South of Lot 1, Blk. A, English Country Gardens Addition, Elev. = 158.61 (city datum)

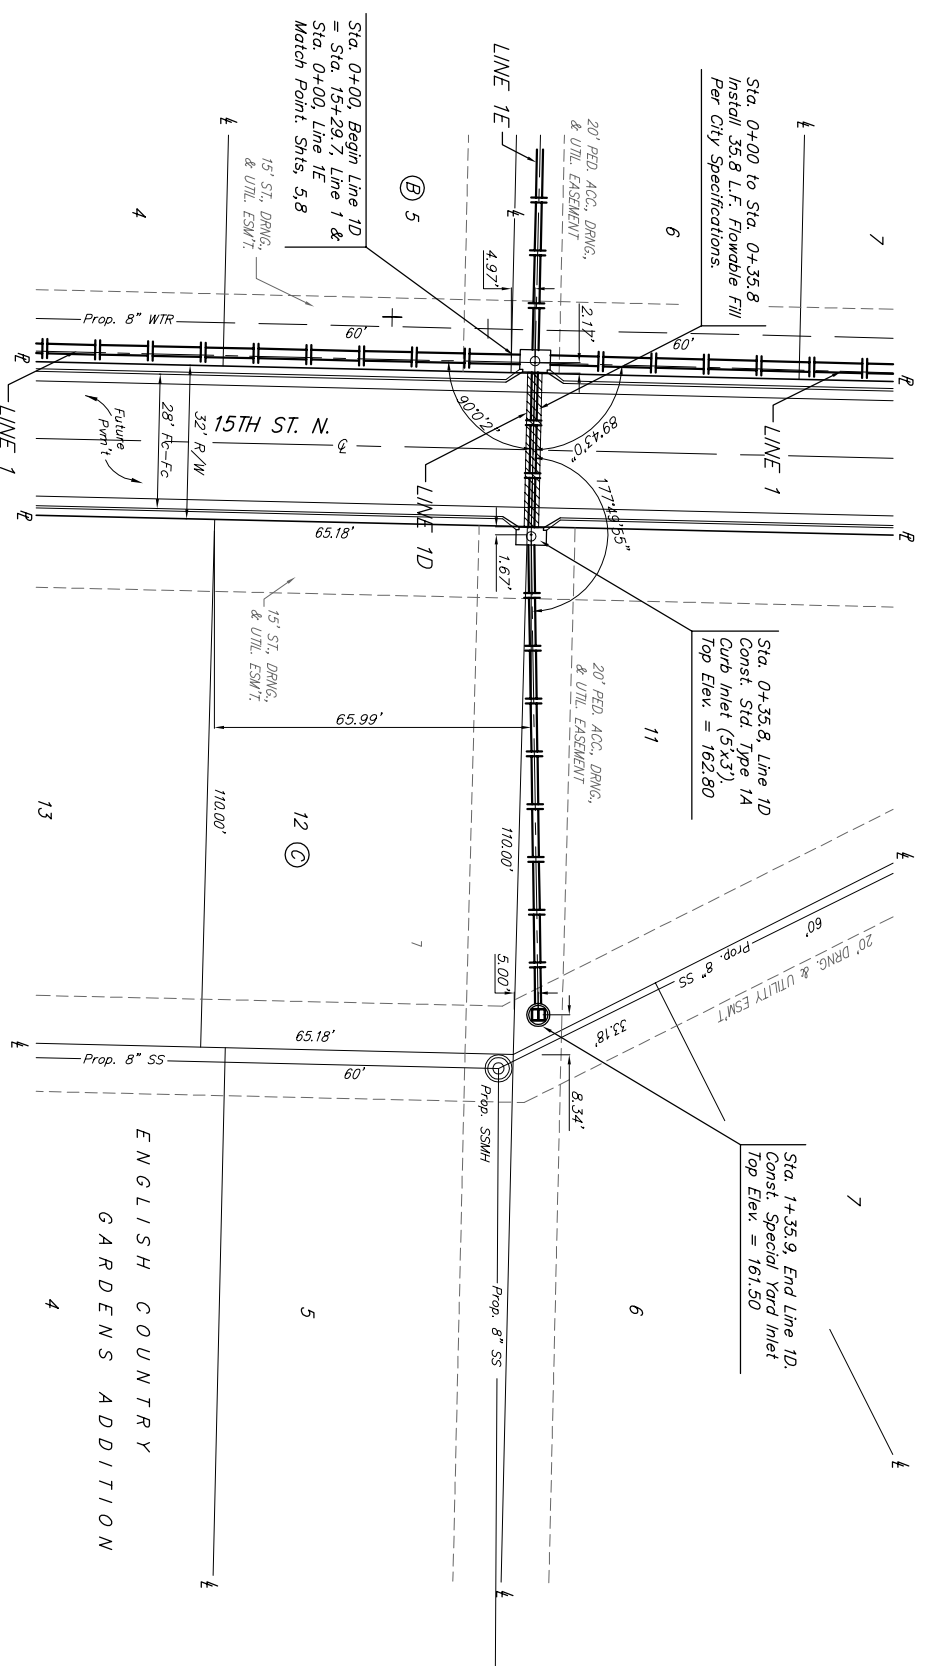

160	Sta. 0+00, Begin Line 1D = Sta. 15+29.7, Line 1 & Sta. 0+00, Line 1E Match Point, Shts. 5, 8 @ 15TH ST. N.
155	Sta. 0+35.8, Line 1D Const. Std. Type 1A Curb Inlet (5'x3'). Top Elev. = 162.80
150	Sta. 1+35.9, End Line 1D Const. Special Yard Inlet Top Elev. = 161.50
145	156.98 = Flow Out 157.08 = Flow In (24" W) 157.48 = Flow In (18" S) 157.73 = Flow In (15" N)
140	157.86 = Flow Out 158.11 = Flow In 158.17 = Flow
	158.36 = Flow
	158.50 = Flow Out

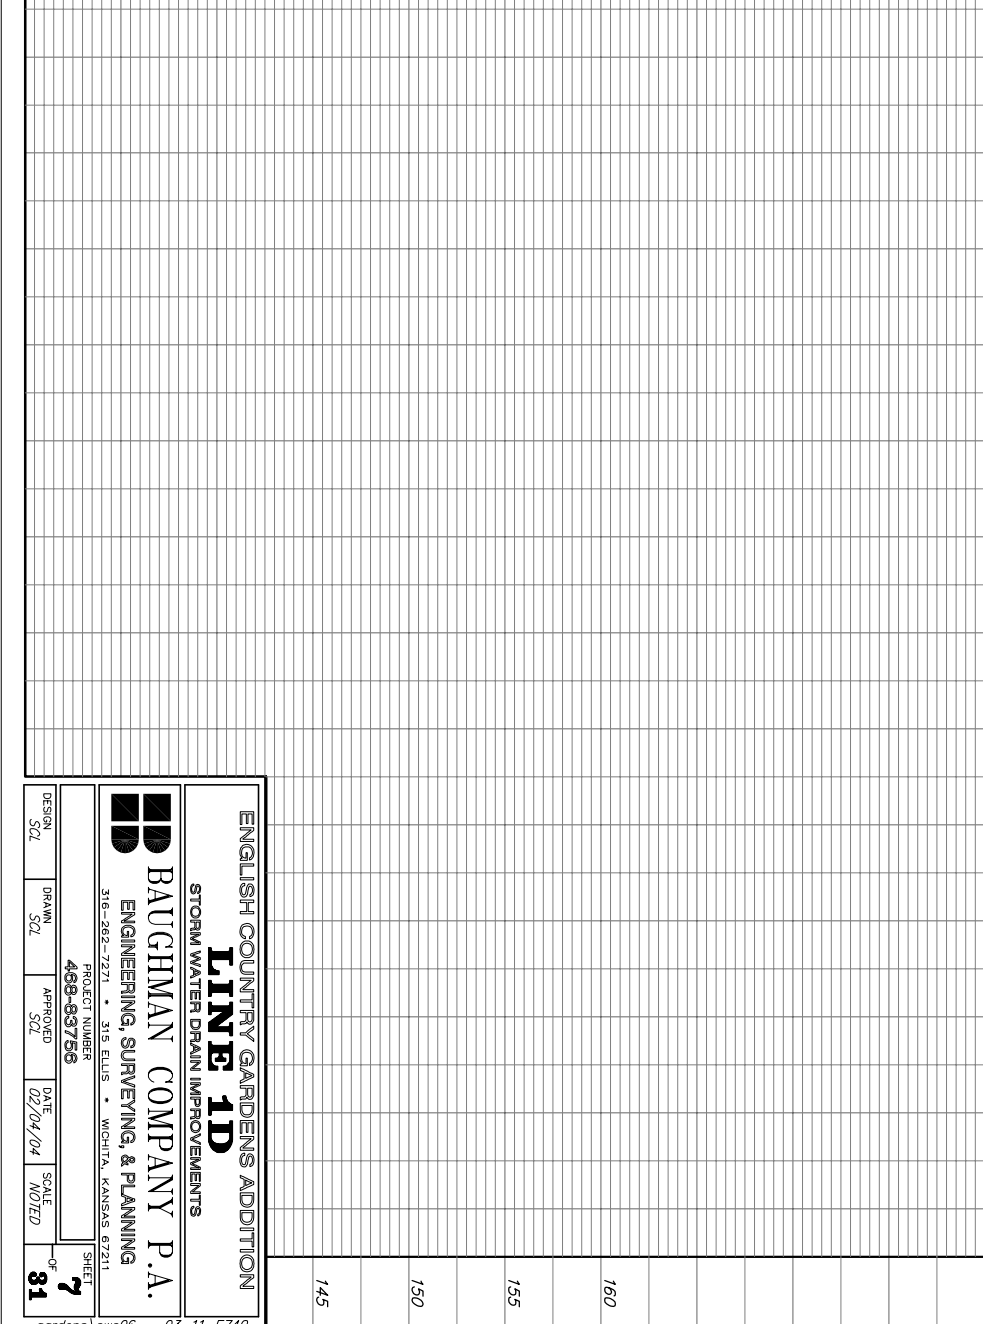

ENGLISH COUNTRY GARDENS ADDITION
LINE 1D
STORM WATER DRAIN IMPROVEMENTS

BAUGHMAN COMPANY P.A.
ENGINEERING, SURVEYING, & PLANNING
316-262-7271 • 319 ELLIS • WICHITA, KANSAS 67211

DESIGN	SC2	DRAWN	SC2	APPROVED	SC2	DATE	02/04/04	SCALE	NOTED
PROJECT NUMBER 499-93756									
SHEET 7									
OF 31									