



BM#1: "□" Cut top of curb on the southeast top of curb return, 46.66' East and 19.46' South of the intersection of Thurman & Evergreen. Elev. = 166.10 (city datum)

BM#2: "□" Cut top of curb on the south side curb line of the north Suncrest Ave. a distance of 97.86' East & 2.17' South of Lot 1, Blk. A, English Country Gardens Addition. Elev. = 158.61 (city datum)

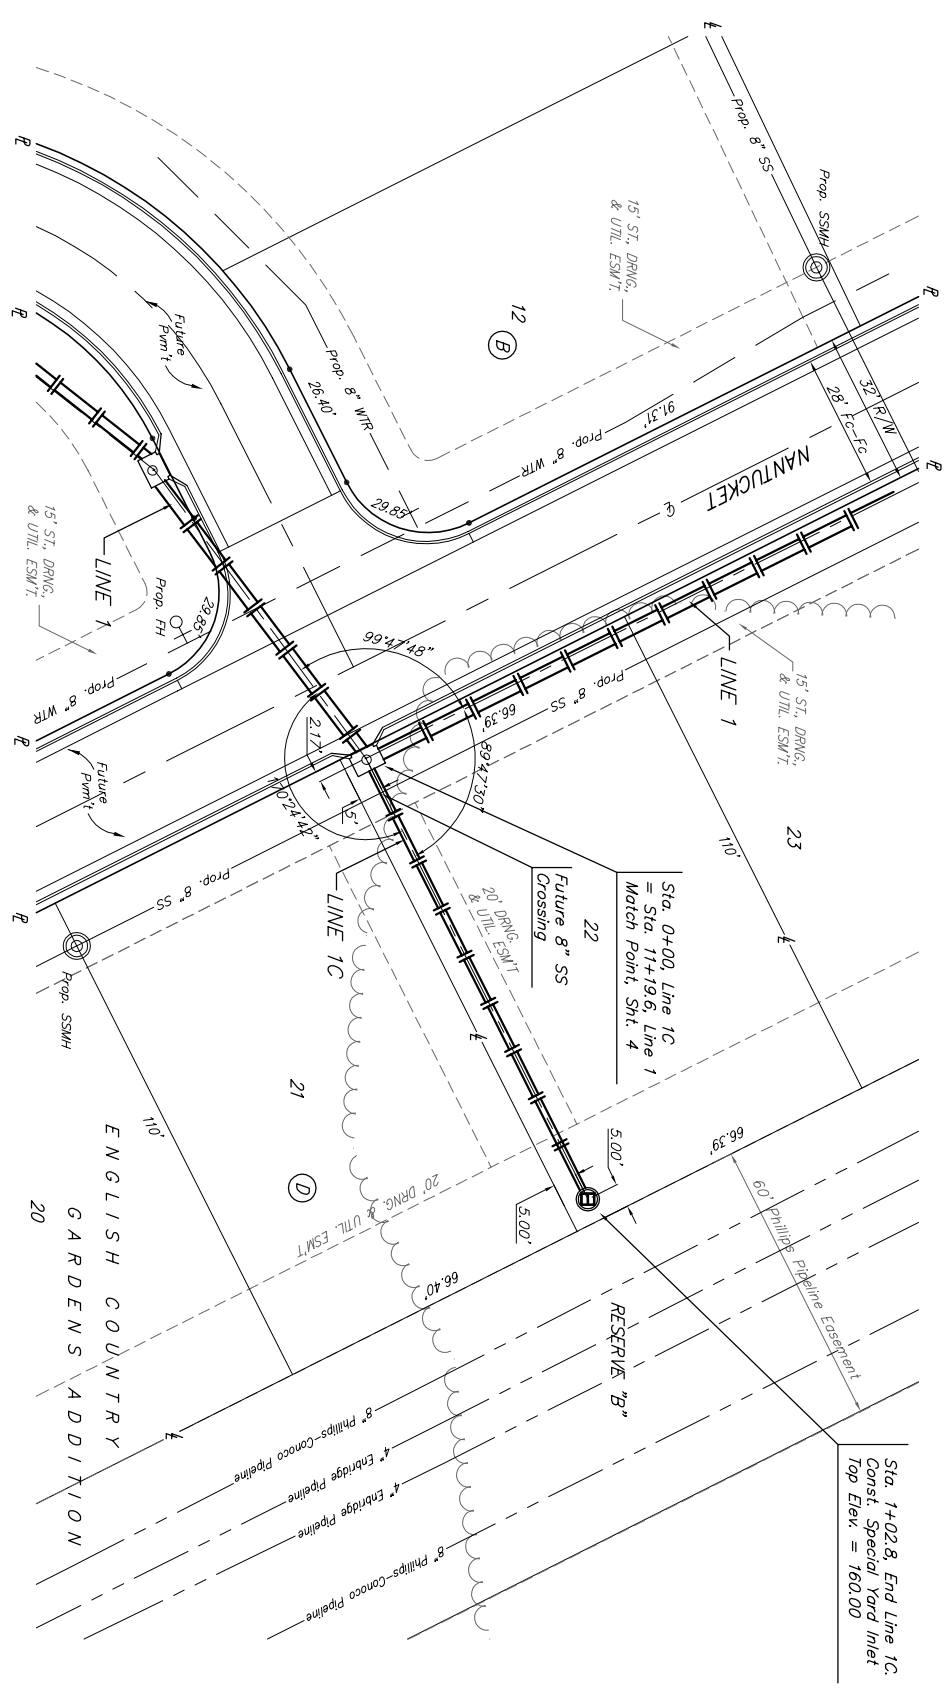

Scale: 1" = 20' Horizontal
1" = 5' Vertical
● = Iron

| | |
|--------|---------------------------|
| 0+00 | 155.37 = Flow Out |
| | 155.47 = Flow In (30" NW) |
| | 156.60 = Flow In (15" SE) |
| 0+50 | 156.79 = Flow |
| 1+02.8 | 157.00 = Flow Out |

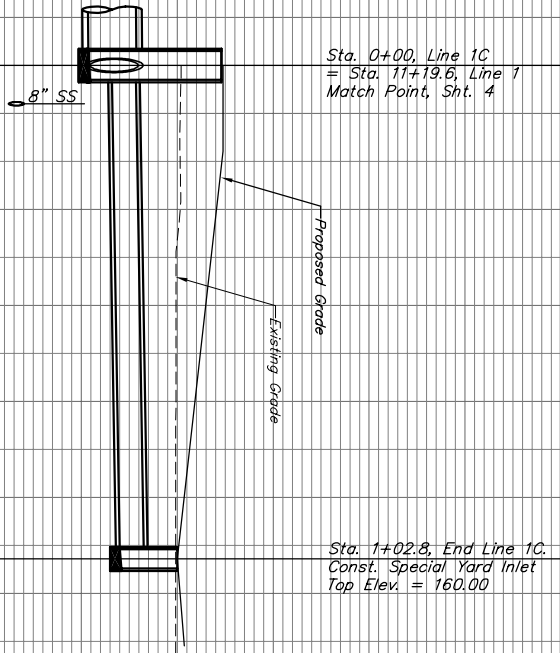

Sta. 0+00, Line 1C
= Sta. 11+19.6, Line 1
Match Point, Sht. 4

Sta. 1+02.8, End Line 1C.
Const. Special Yard Inlet
Top Elev. = 160.00

ENGLISH COUNTRY GARDENS ADDITION
LINE 1C
STORM WATER DRAIN IMPROVEMENTS

BAUGHMAN COMPANY P.A.
ENGINEERING, SURVEYING, & PLANNING

| | | | | | | | | | |
|----------------|--------------|-------|-----|----------|-----|------|----------|-------|-------|
| DESIGN | SC1 | DRAWN | SC1 | APPROVED | SC1 | DATE | 02/04/04 | SCALE | NOTED |
| PROJECT NUMBER | 498-83758 | | | SHEET | 9 | | | | |
| PROJECT NUMBER | 318-282-7271 | | | SHEET | 31 | | | | |