
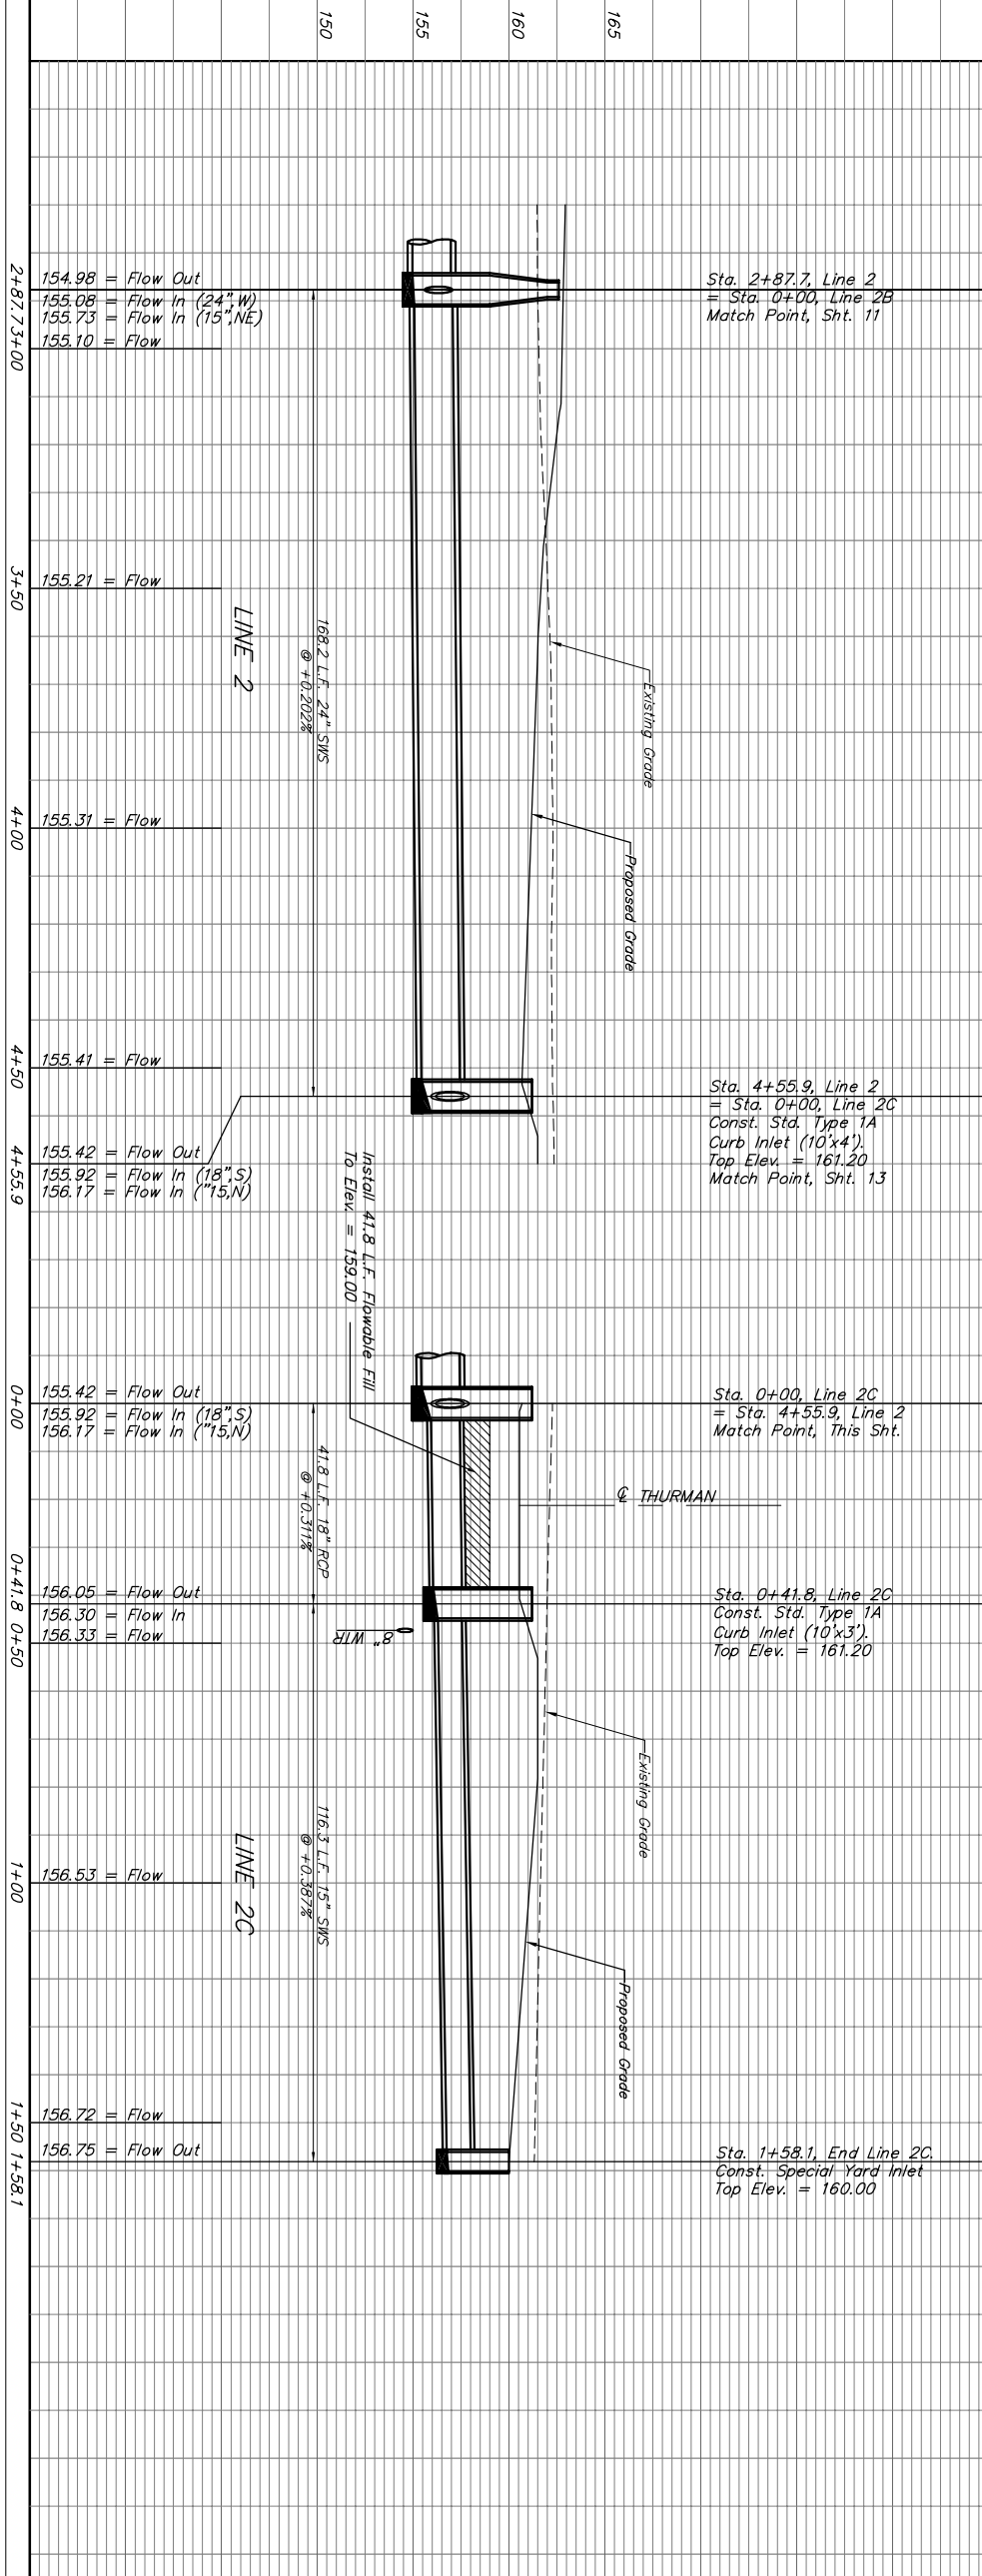
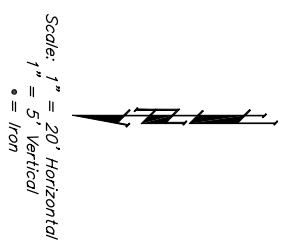


BM#1: "Cut top of curb on the southeast top of curb return, 46.66' East and 19.46' South of the intersection of Thurman & Ewegen. Elev = 166.10 (city datum)

BM#2: "Cut top of curb on the south side curb line of the north Suncrest Ave. a distance of 97.86' East & 2.17' South of Lot 1, Blk. A, English Country Gardens Addition. Elev = 158.61 (city datum)

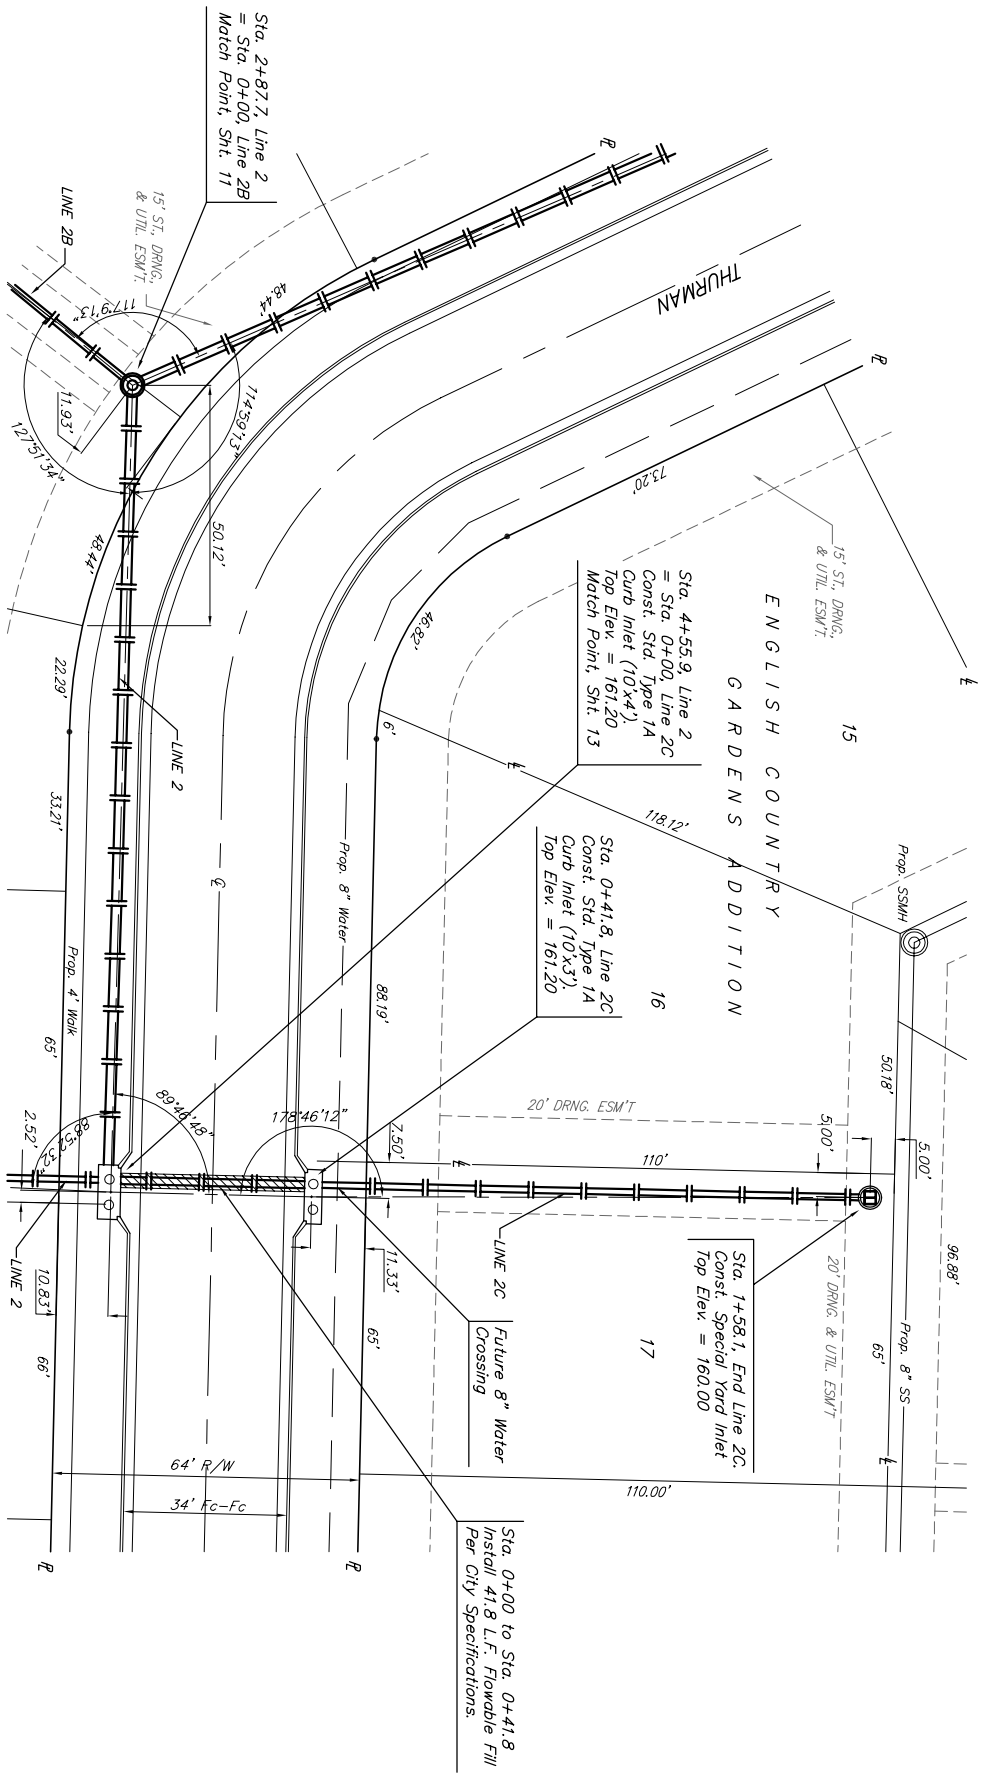

ENGLISH COUNTRY GARDENS ADDITION
LINE 2 & 2C
 STORM WATER DRAIN IMPROVEMENTS

BAUGHMAN COMPANY P.A.
 ENGINEERING, SURVEYING, & PLANNING
 316-262-7271 • 315 ELLIS • WICHITA, KANSAS 67211

PROJECT NUMBER: **489-83756**

| | | |
|-------|----------|-------|
| DRAWN | DATE | SCALE |
| SC2 | 02/04/04 | NOTED |

SHEET **12** OF **31**