



3+75

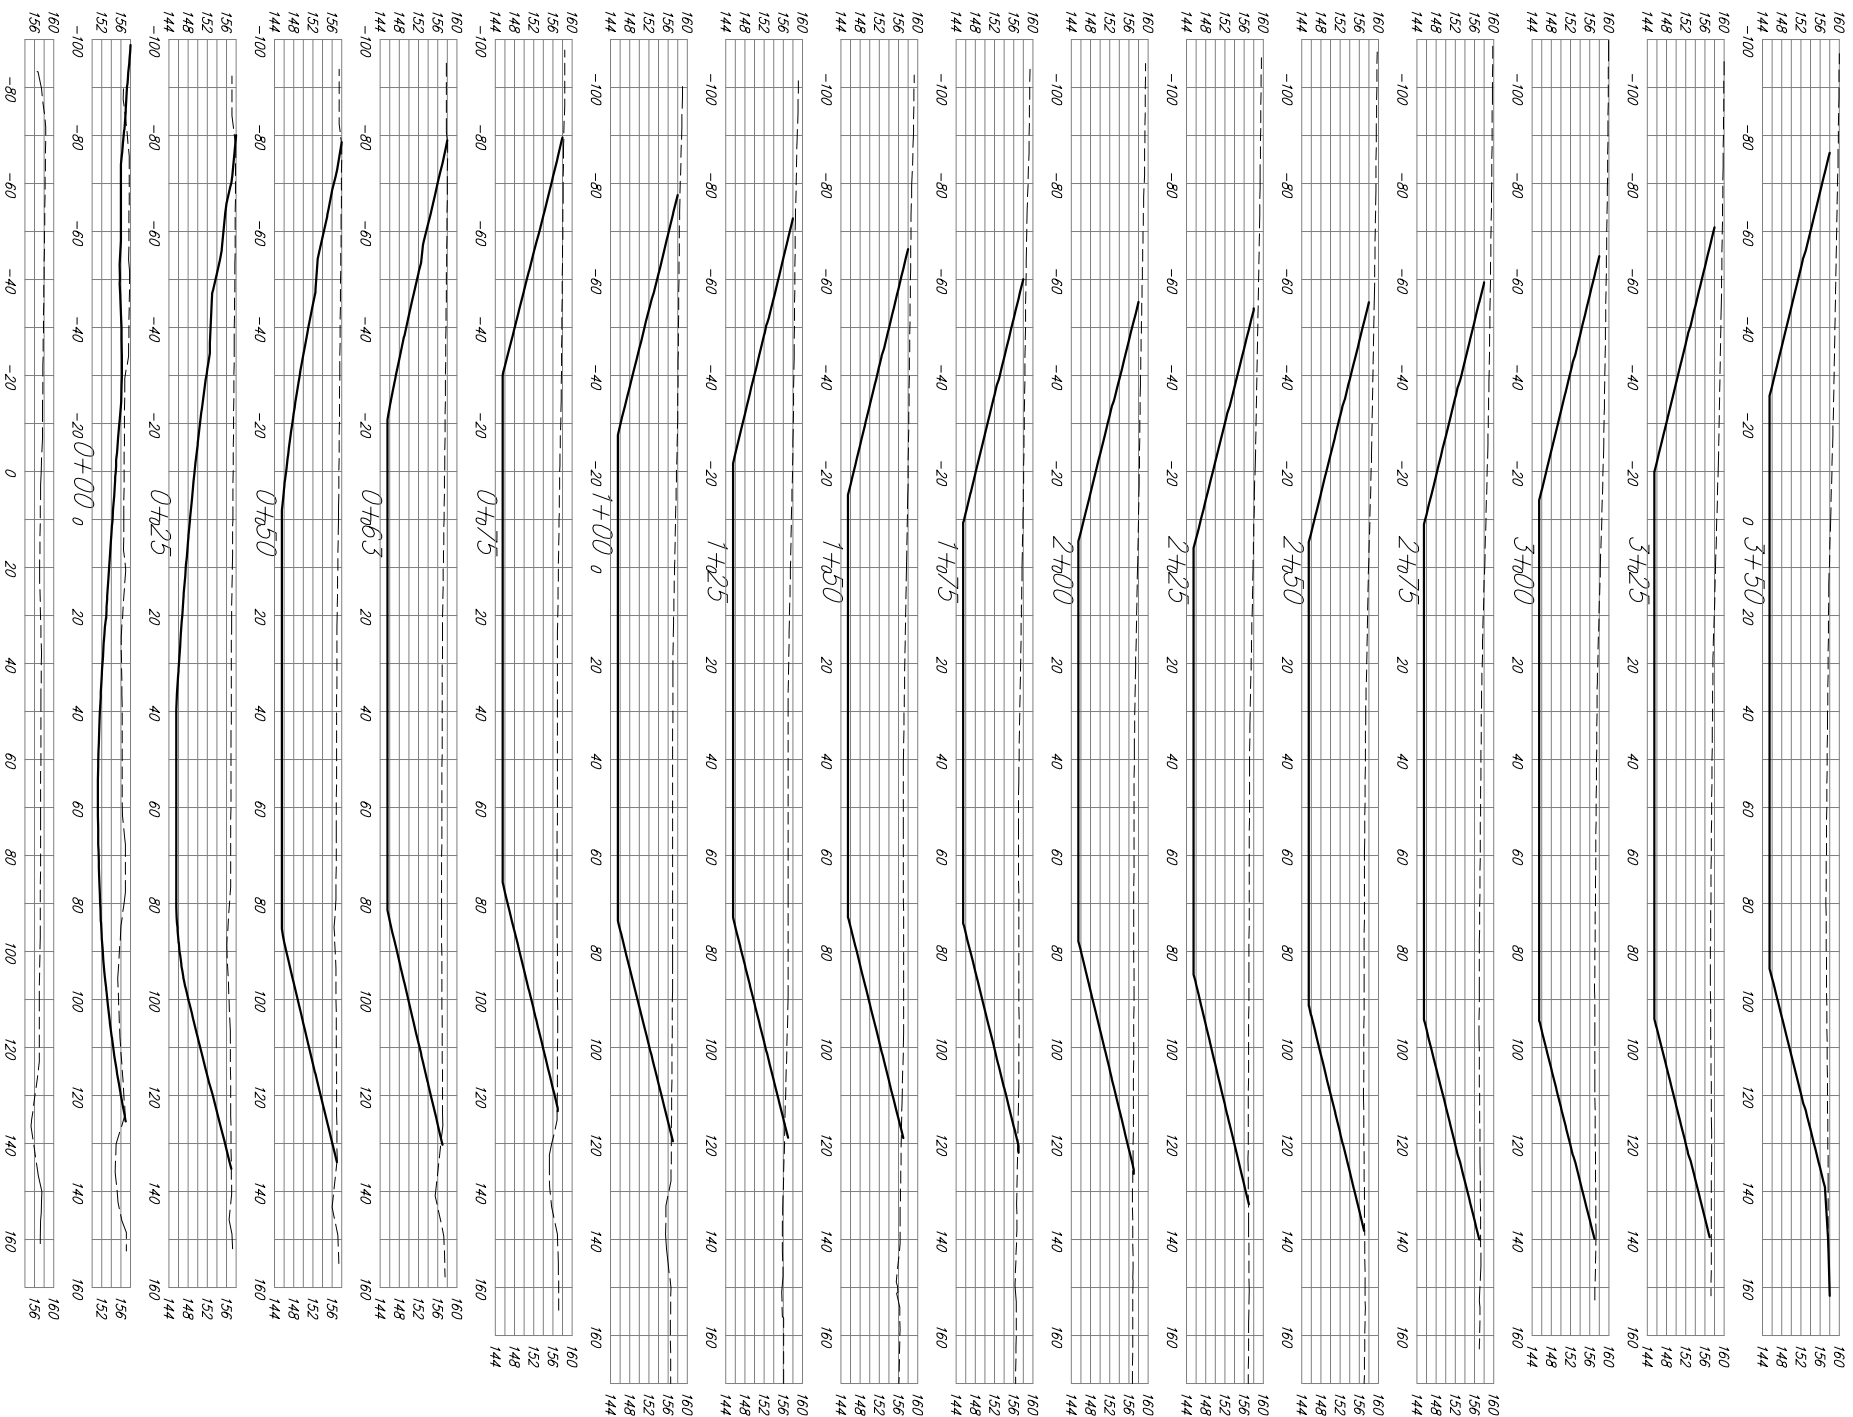

6+25

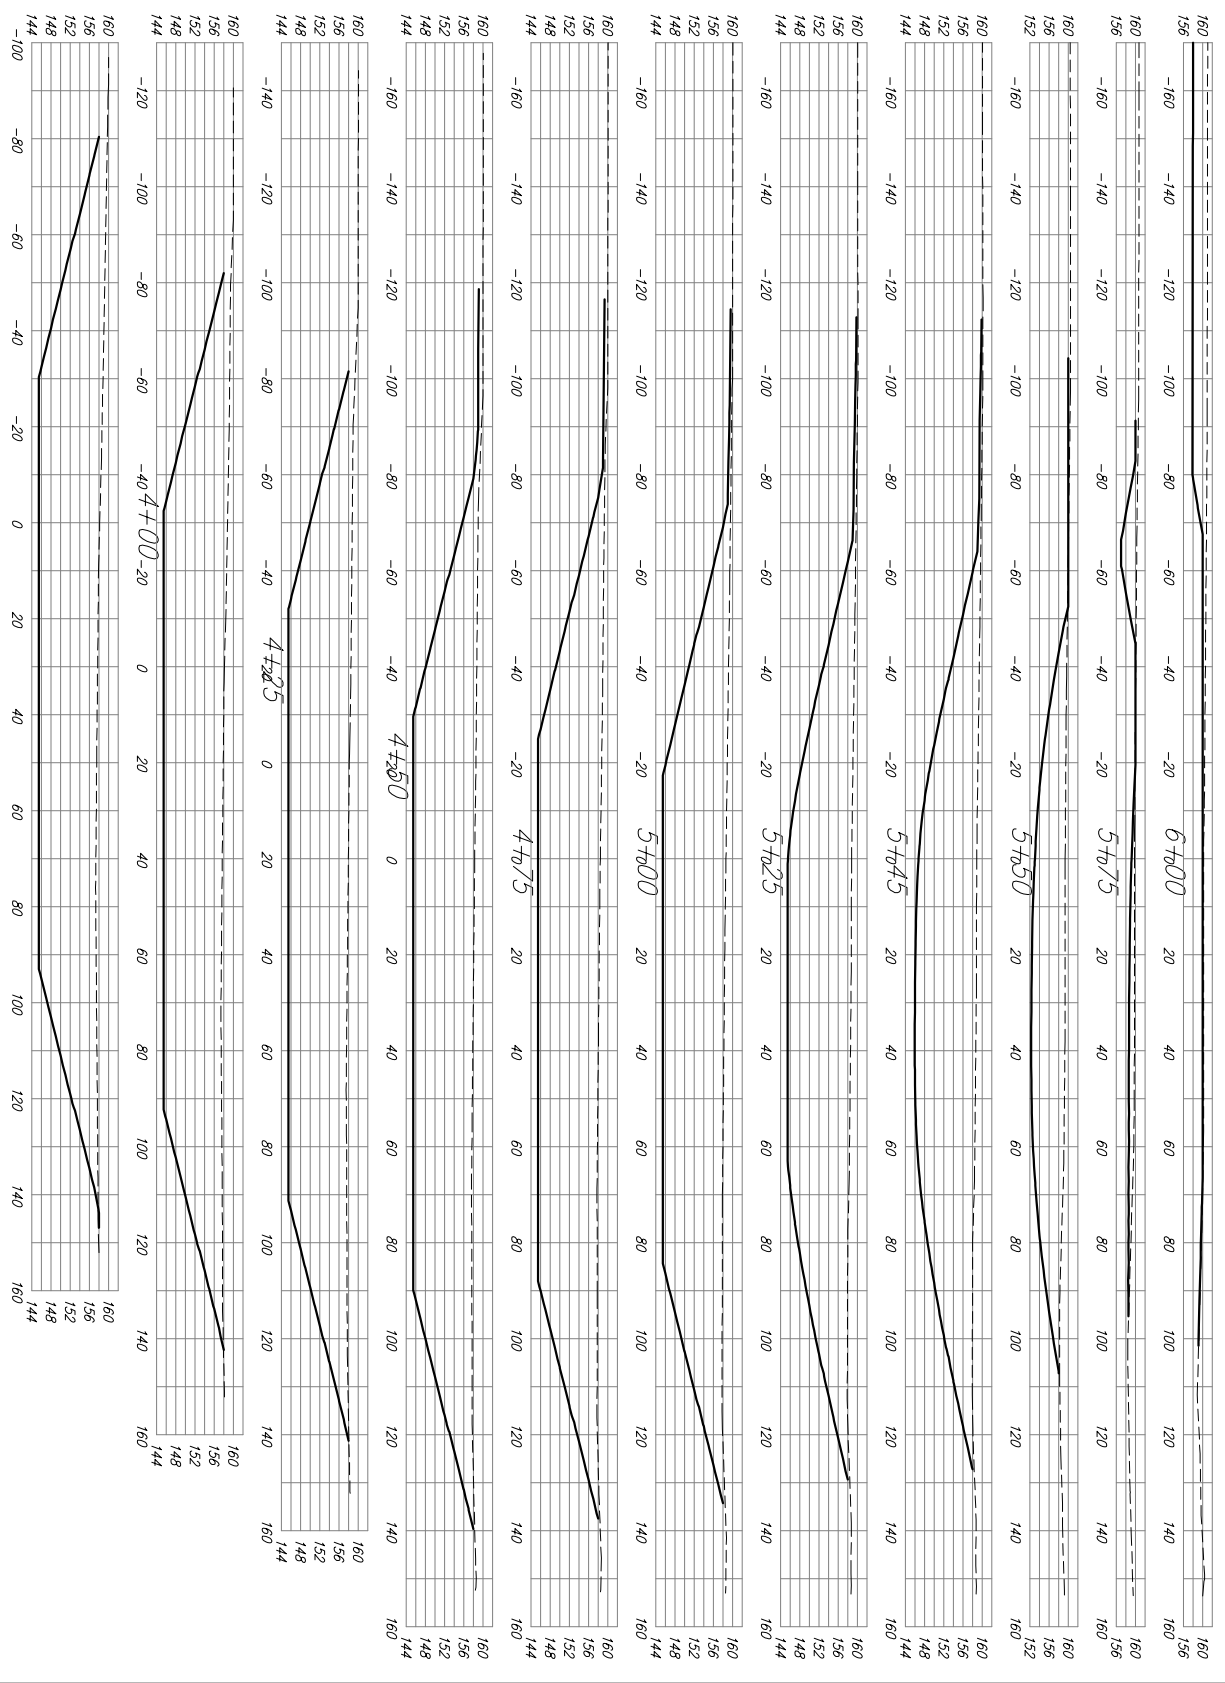

ENGLISH COUNTRY GARDENS ADDITION
POND CROSS SECTIONS
 STORM WATER DRAIN IMPROVEMENTS

BAUGHMAN COMPANY P.A.
 ENGINEERING, SURVEYING, & PLANNING
 316-282-7271 • 315 ELLIS • WICHITA, KANSAS 67211

DESIGN	DRAWN	APPROVED	DATE	SCALE
SCL	SCL		02/04	1" = 10'