

CITY OF WICHITA, KANSAS
WASTEWATER TREATMENT PLANT #2
HEADWORKS IMPROVEMENTS

©2014 MKEC Engineering
All Rights Reserved
www.mkec.com
These drawings and their contents, including, but not limited to, all concepts, designs, & ideas are the exclusive property of MKEC Engineering (MKEC), and may not be used or reproduced in any way without the express consent of MKEC.

PARSHALL FLUME PLAN

PROJECT NO. 1401010275

DATE 07/31/14


SCALE N.T.S.

DESIGNED DRAWN CHECKED
KJS DPG KJS


0 ISSUED FOR CONSTRUCTION 09/18/14

NO. REVISION DATE

SHEET NO.

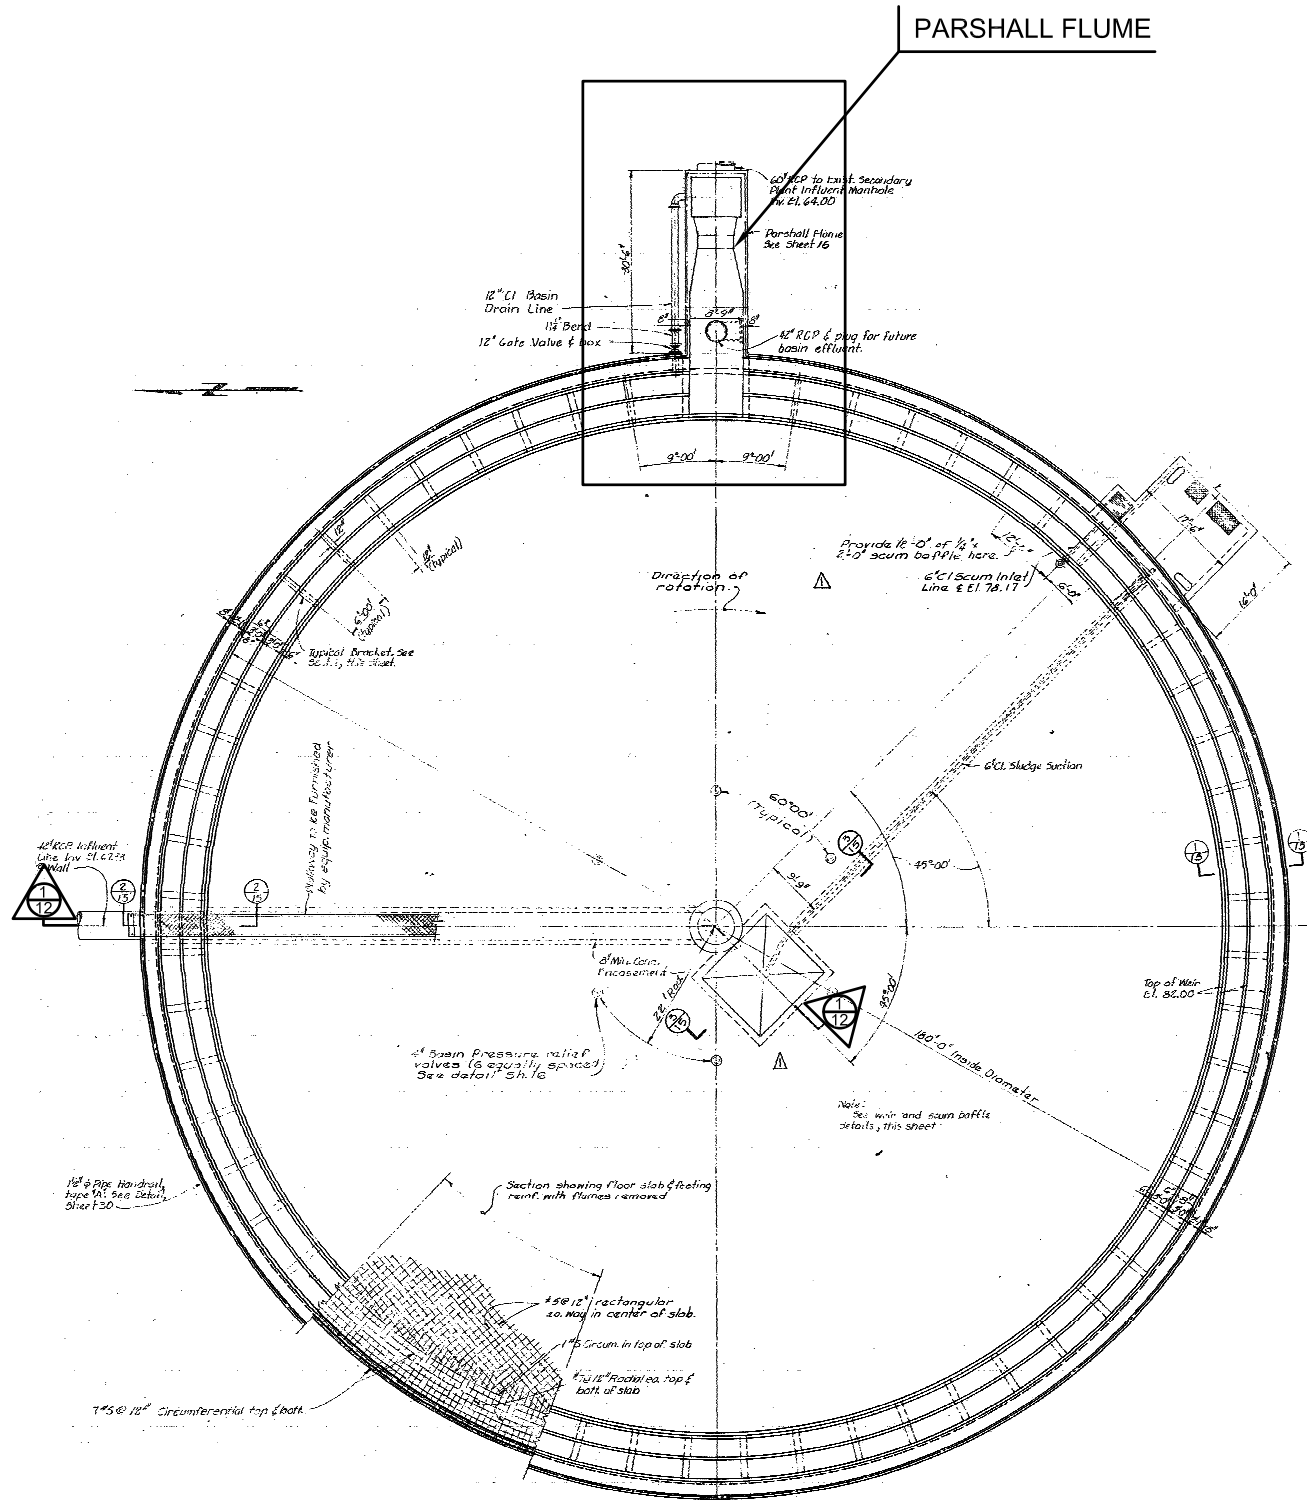

PRIMARY BASIN PLAN 1958

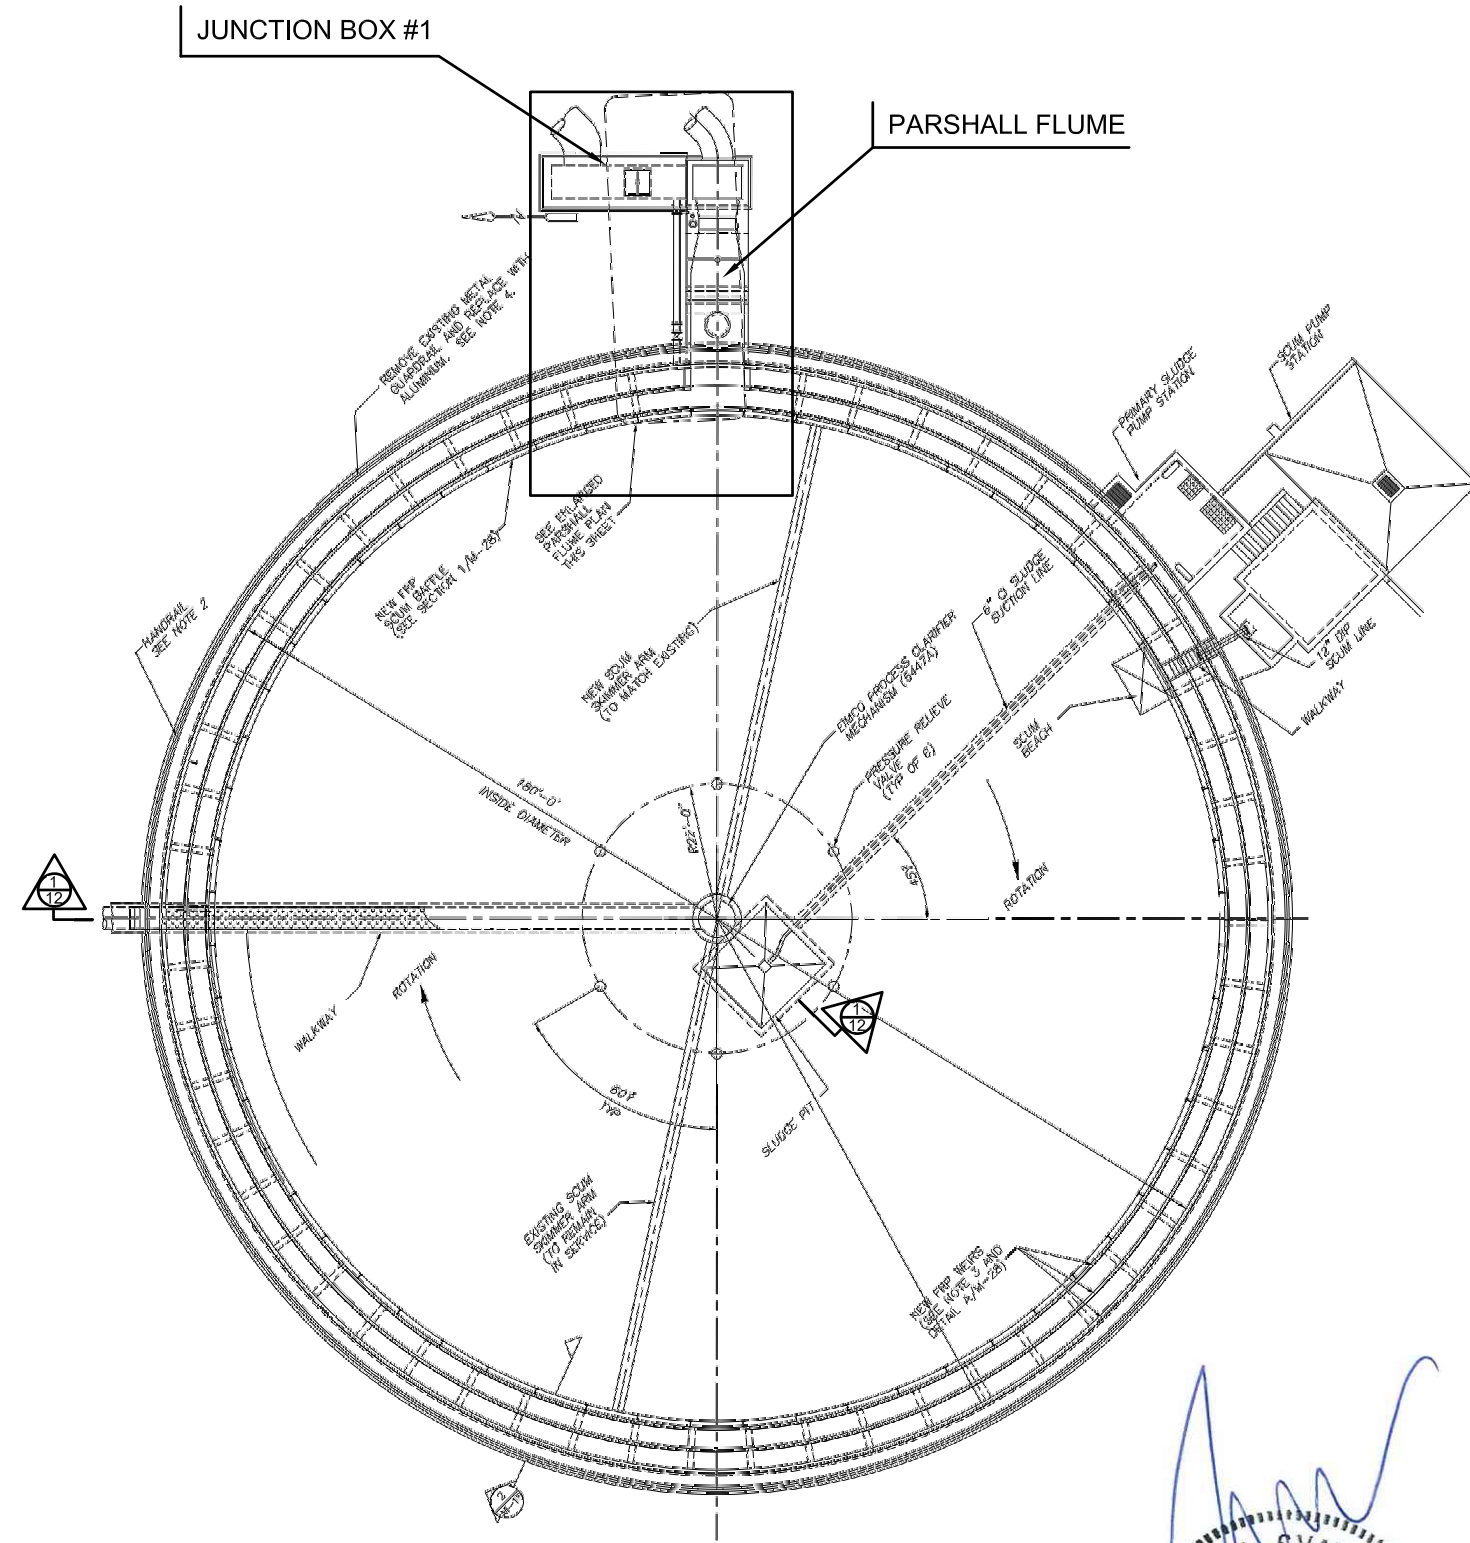

PRIMARY BASIN PLAN 2000

Kari J. Svaty, Jr.
KARI J. SVATY, JR.
LICENSED
7164
KANSAS
PROFESSIONAL ENGINEER