



CITY OF WICHITA, KANSAS
WASTEWATER TREATMENT PLANT #2
HEADWORKS IMPROVEMENTS

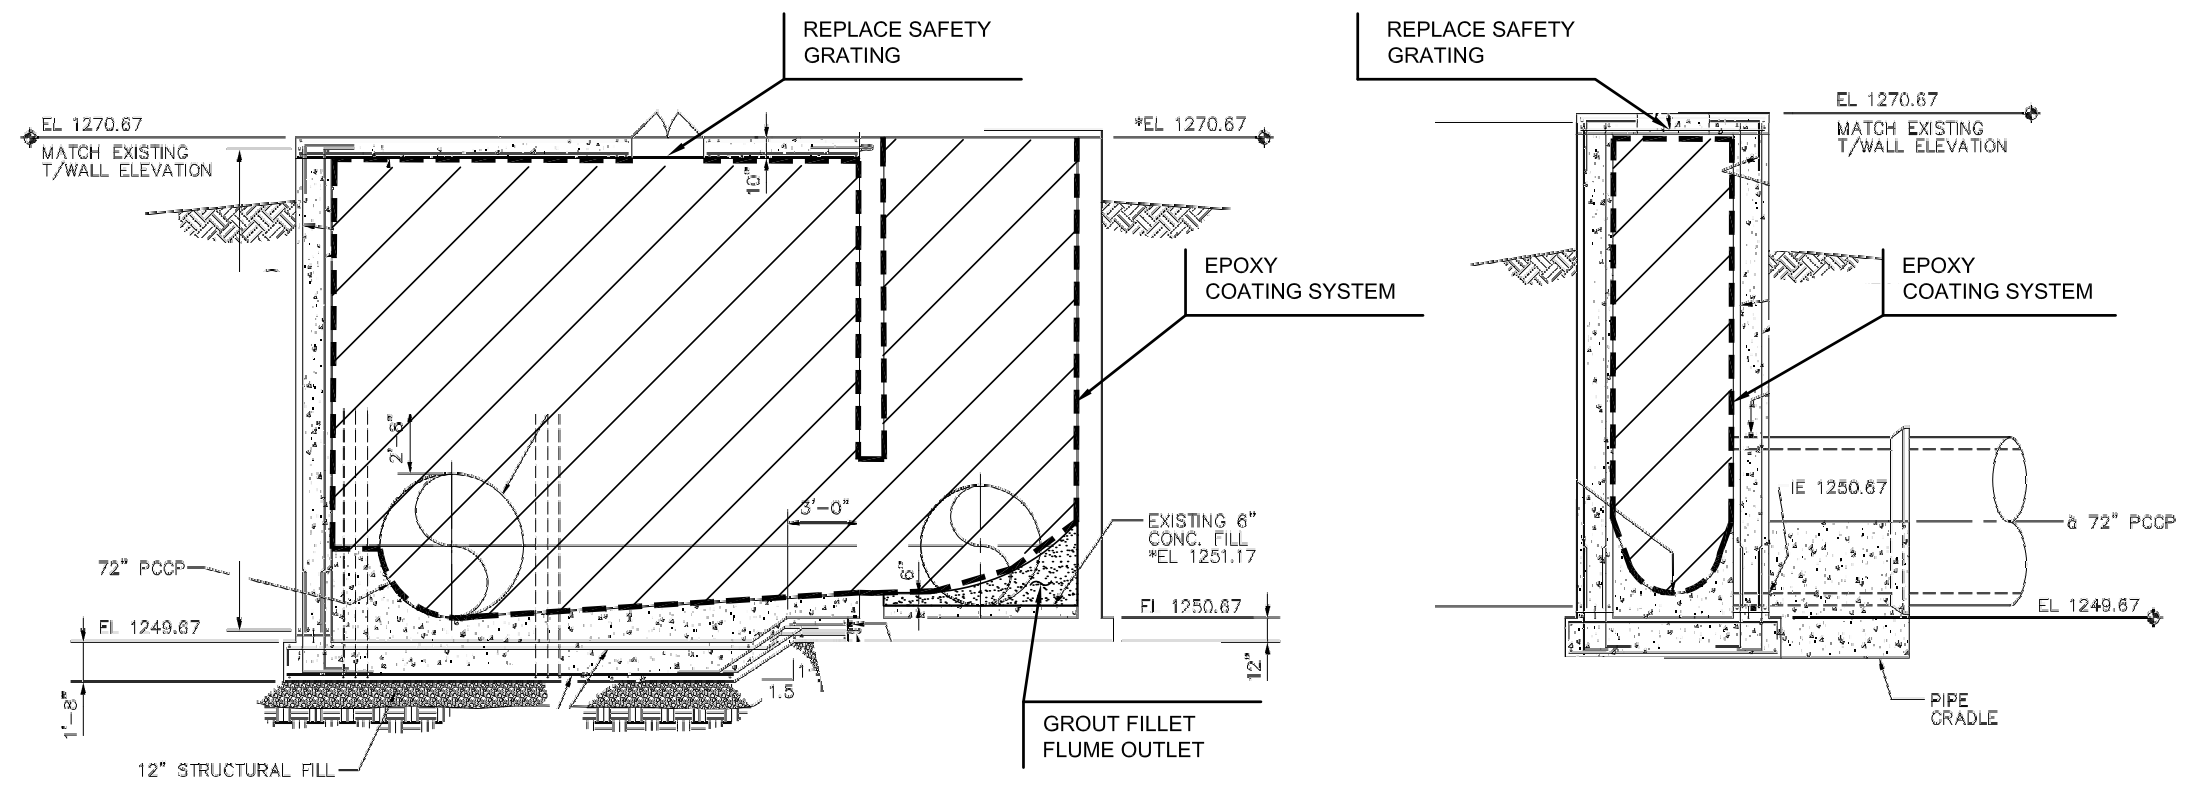

SECTION 1
13

SECTION 2
13

NOTE: REMOVE ALL "PLASTIC LINING"

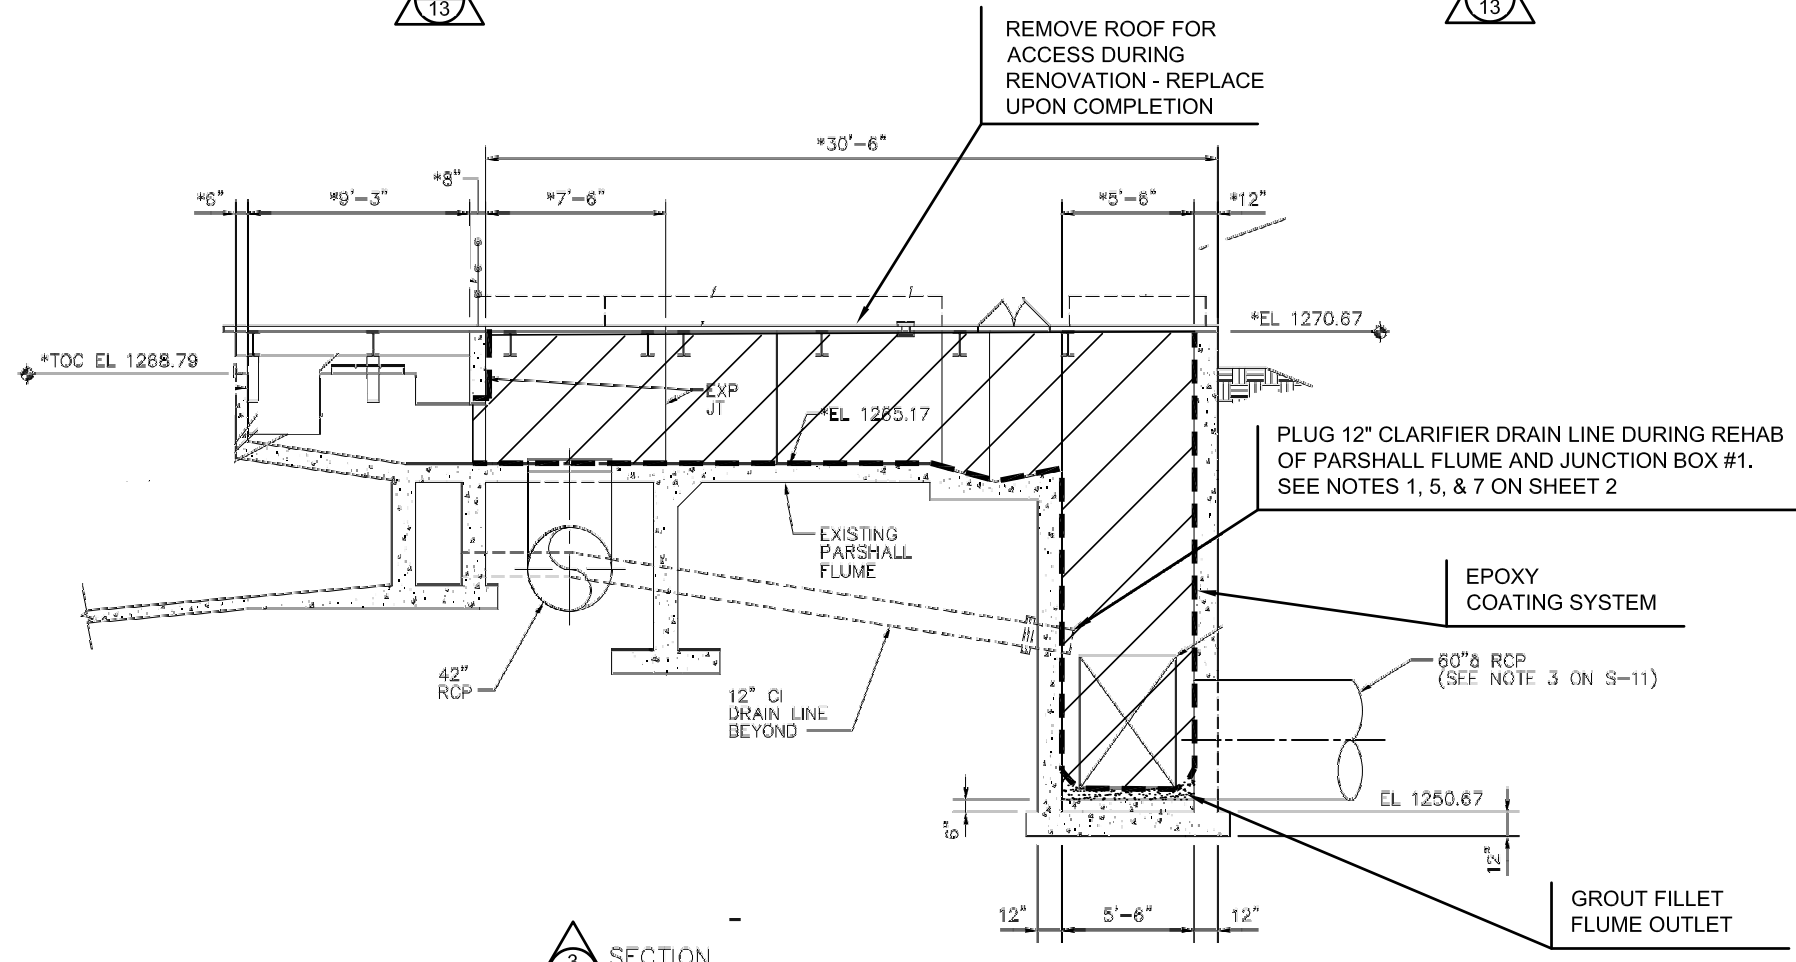

SECTION 3
13

PARSHALL FLUME AND JUNCTION BOX #1 2000



©2014 MKEC Engineering All Rights Reserved www.mkec.com
These drawings and their contents, including, but not limited to, all concepts, designs, & ideas are the exclusive property of MKEC Engineering (MKEC), and may not be used or reproduced in any way without the express consent of MKEC.

PARSHALL FLUME SECTIONS

PROJECT NO.	1401010275
DATE	07/31/14
SCALE	N.T.S.
DESIGNED DRAWN CHECKED	KJS DPG KJS
NO.	REVISION DATE
0	ISSUED FOR CONSTRUCTION 09/18/14