


CITY OF WICHITA, KANSAS
WASTEWATER TREATMENT PLANT #2
HEADWORKS IMPROVEMENTS

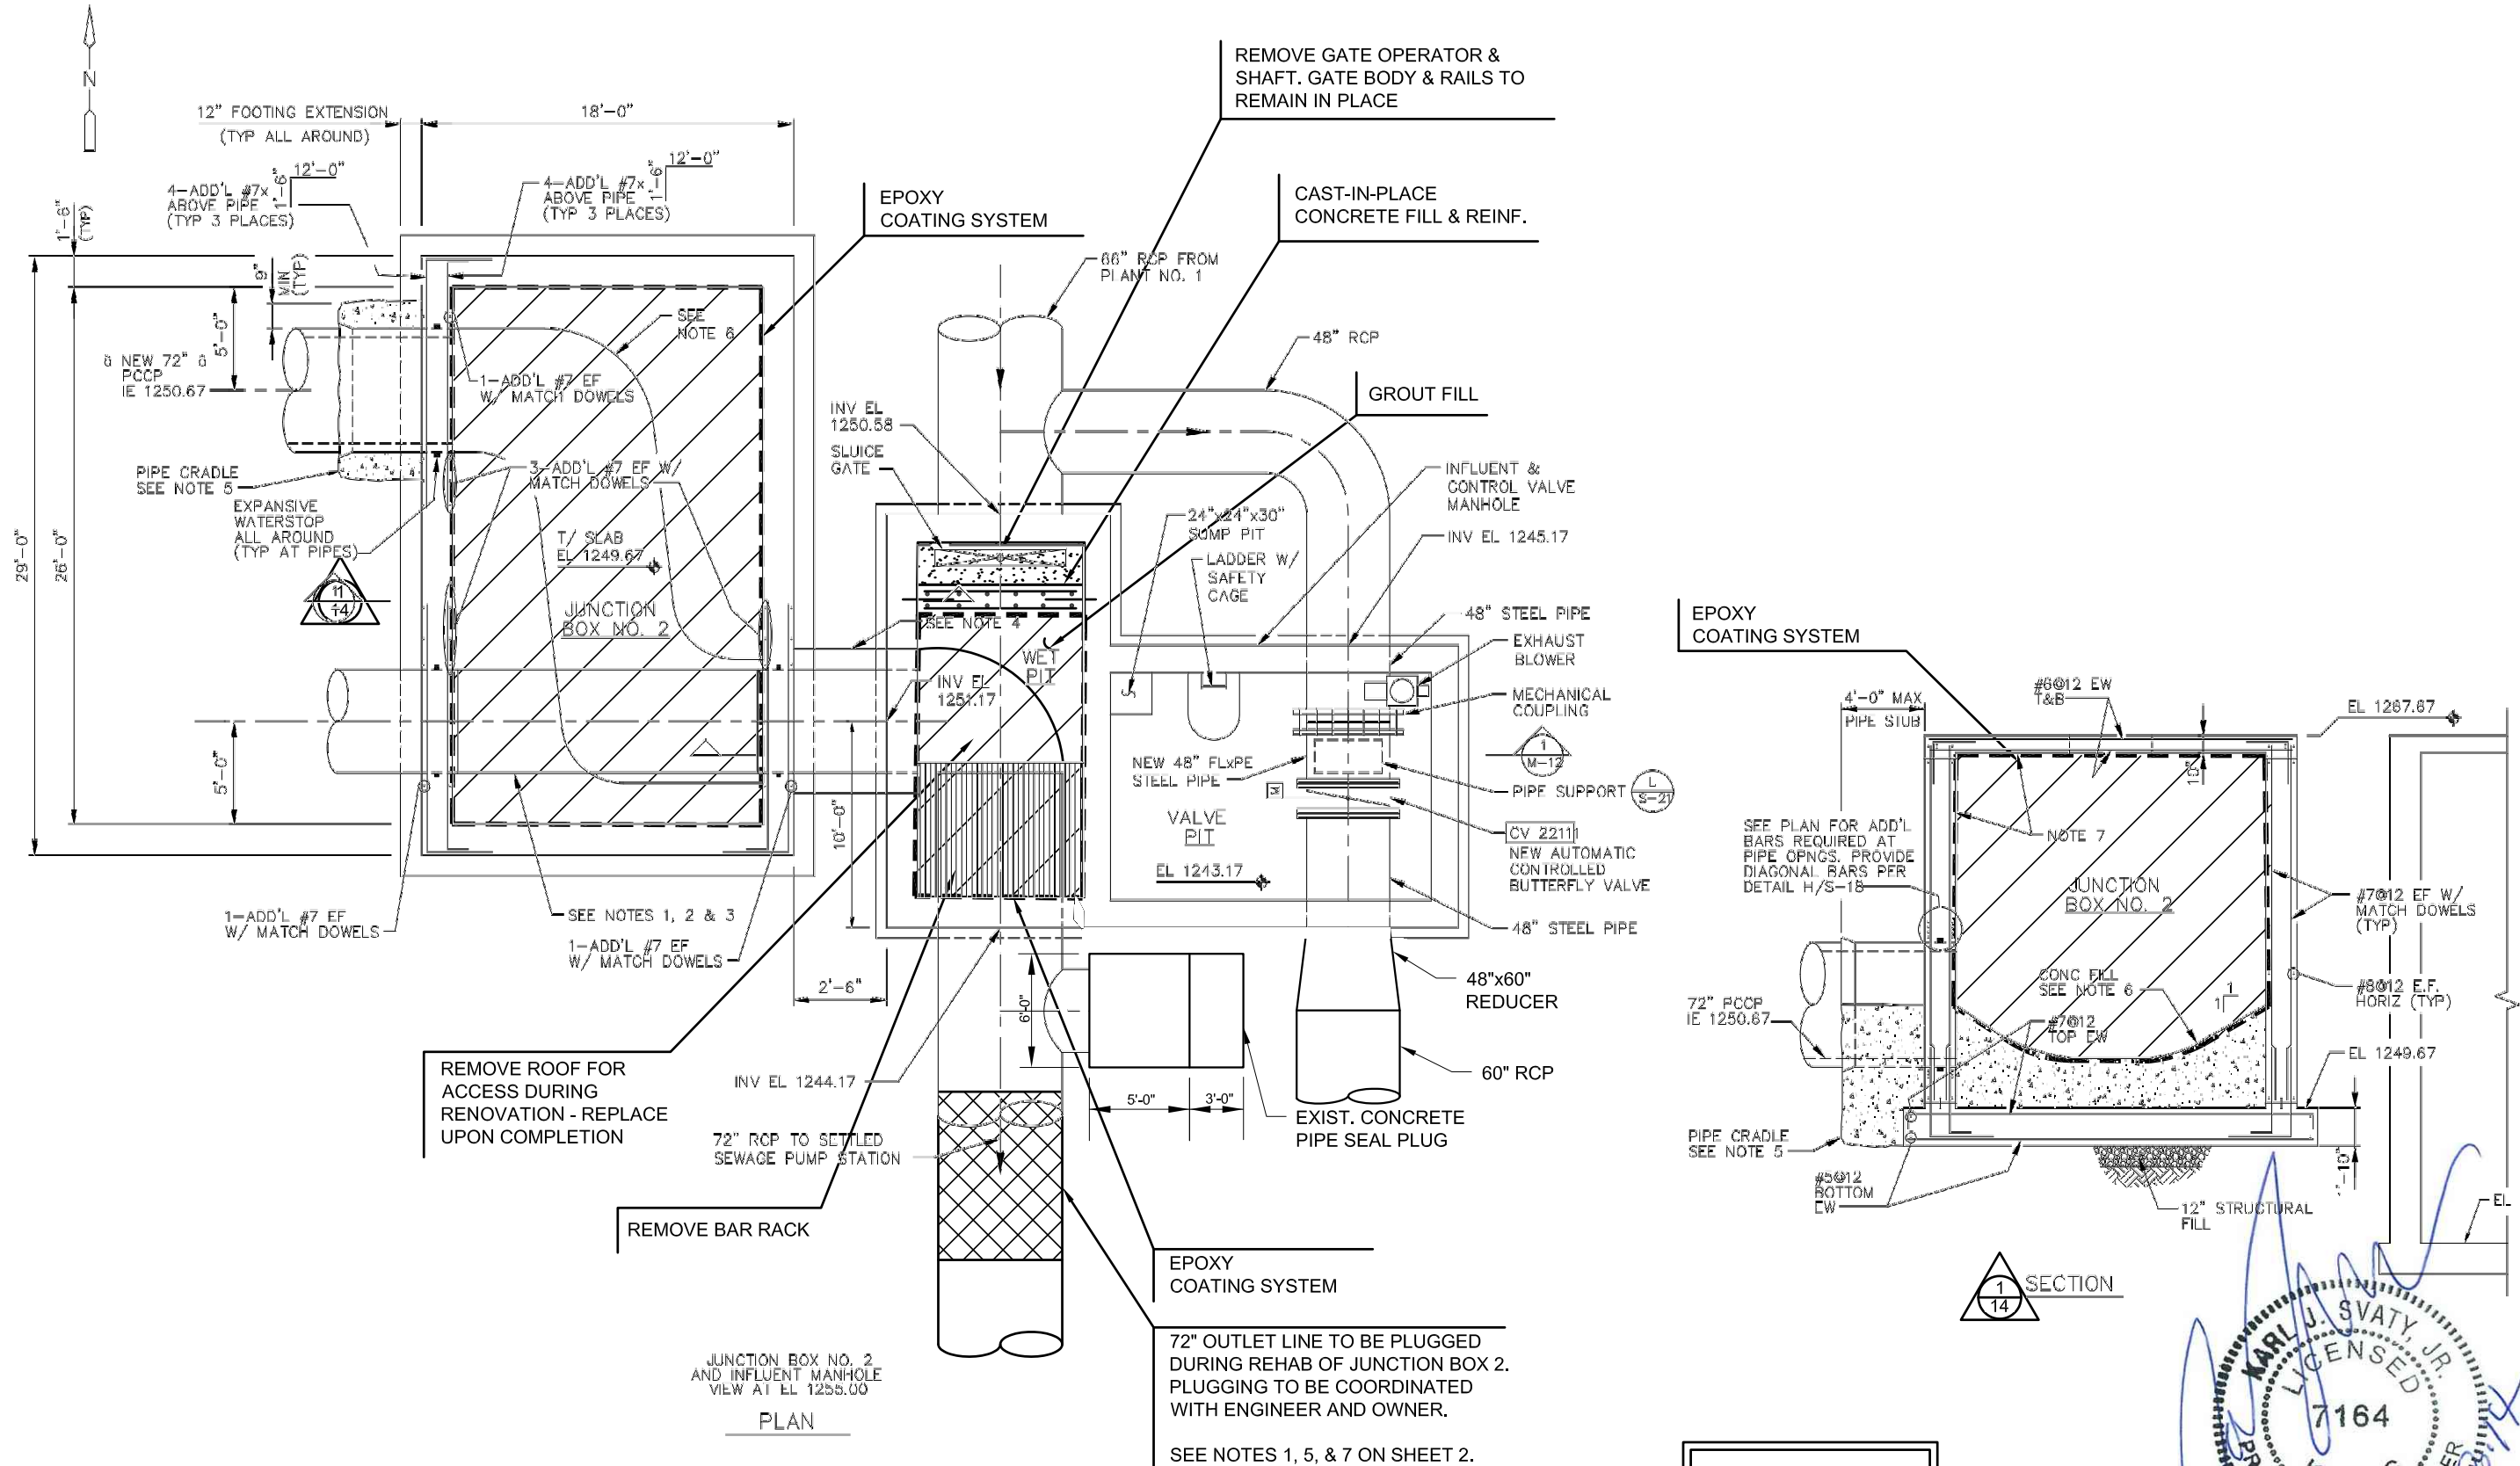

NOTE: REMOVE ALL "PLASTIC LINING"



©2014 MKEC Engineering All Rights Reserved www.mkec.com
These drawings and their contents, including, but not limited to, all concepts, designs, & ideas are the exclusive property of MKEC Engineering (MKEC), and may not be used or reproduced in any way without the express consent of MKEC.

JUNCTION BOX 2 PLAN & SECTION

PROJECT NO.	1401010275	
DATE	07/31/14	
SCALE	N.T.S.	
DESIGNED	KJS	
DRAWN	DPG	
CHECKED	KJS	
ISSUED FOR CONSTRUCTION	09/18/14	
NO.	REVISION	DATE