

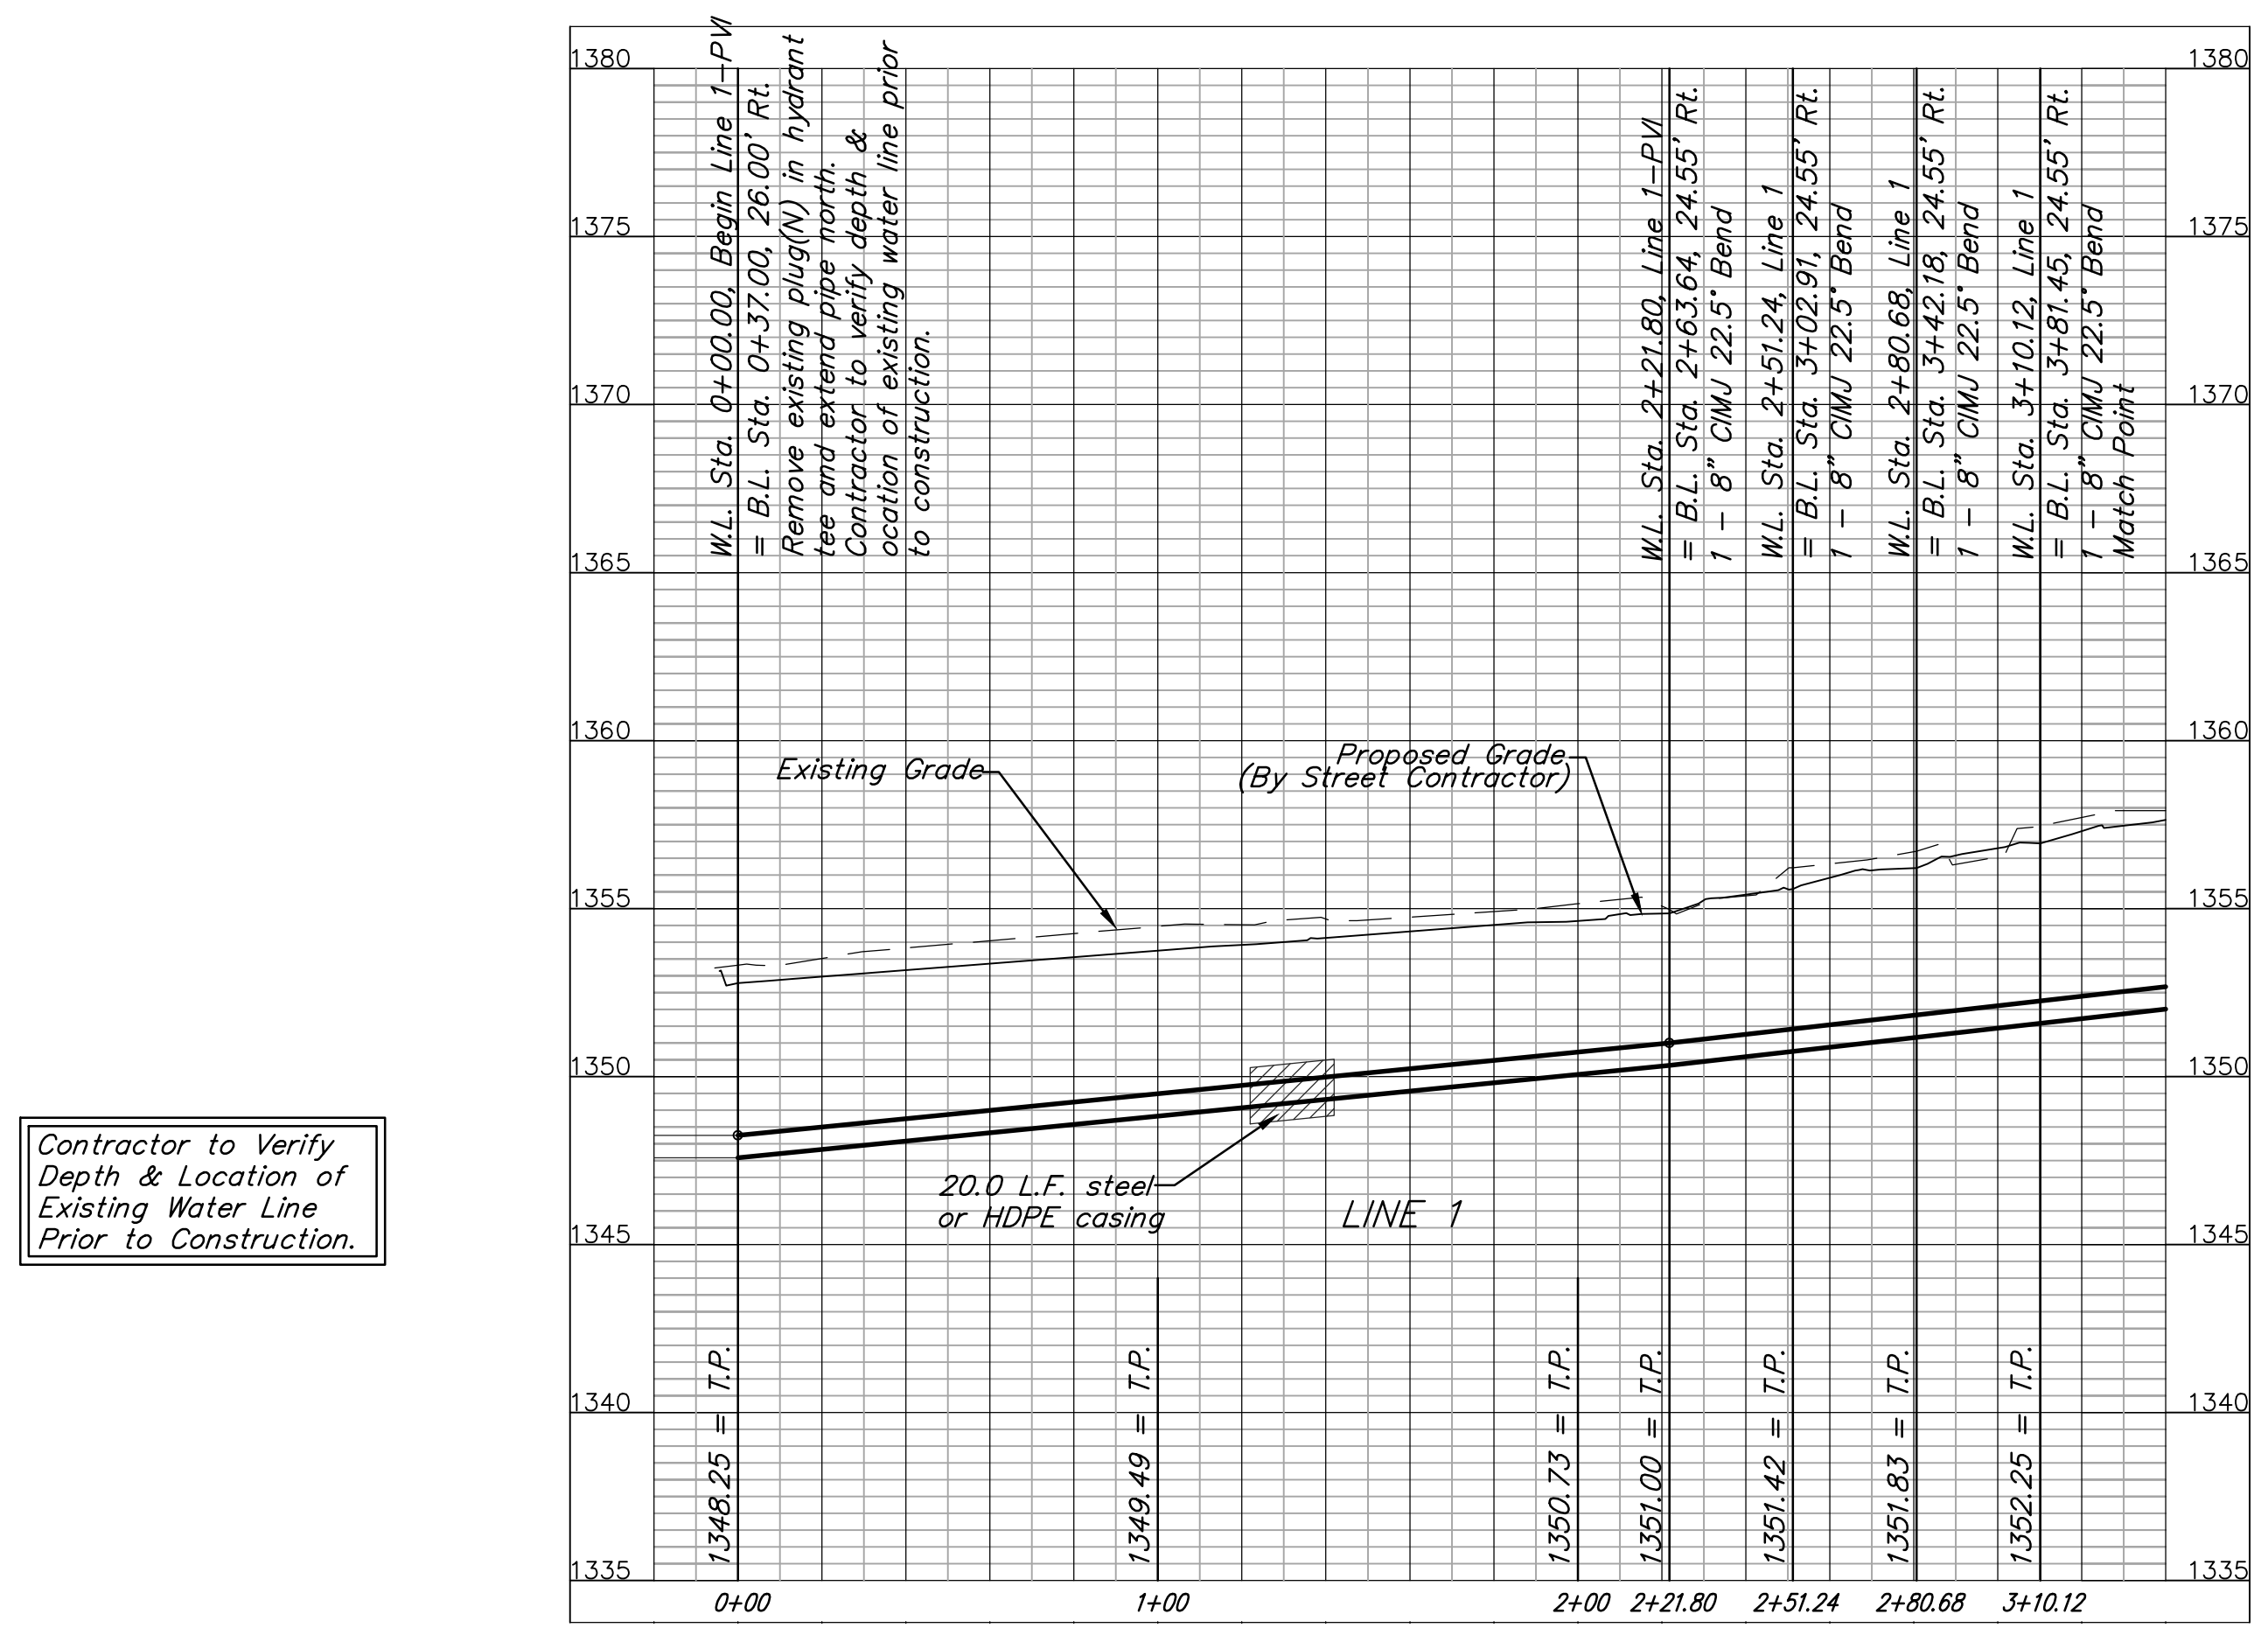


**BENCHMARK:**  
 BM #1: "□" Cut on top of curb, east side of Ridgehurst, adjacent to common front lot corner of Lots 6 & 7, Block E, Stonebridge 2nd Addition. ELEV. = 1348.51 NGVD29  
 BM #2: "□" Cut on top of curb, south side of Sundance, near end of pavement in front of Lot 6, Block 3, Savannah at Castle Rock Ranch 7th Addition. ELEV. = 1347.33 NGVD29

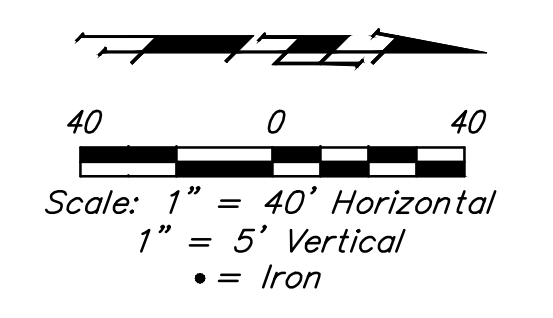

Contractor to Verify Depth & Location of Existing Water Line Prior to Construction.

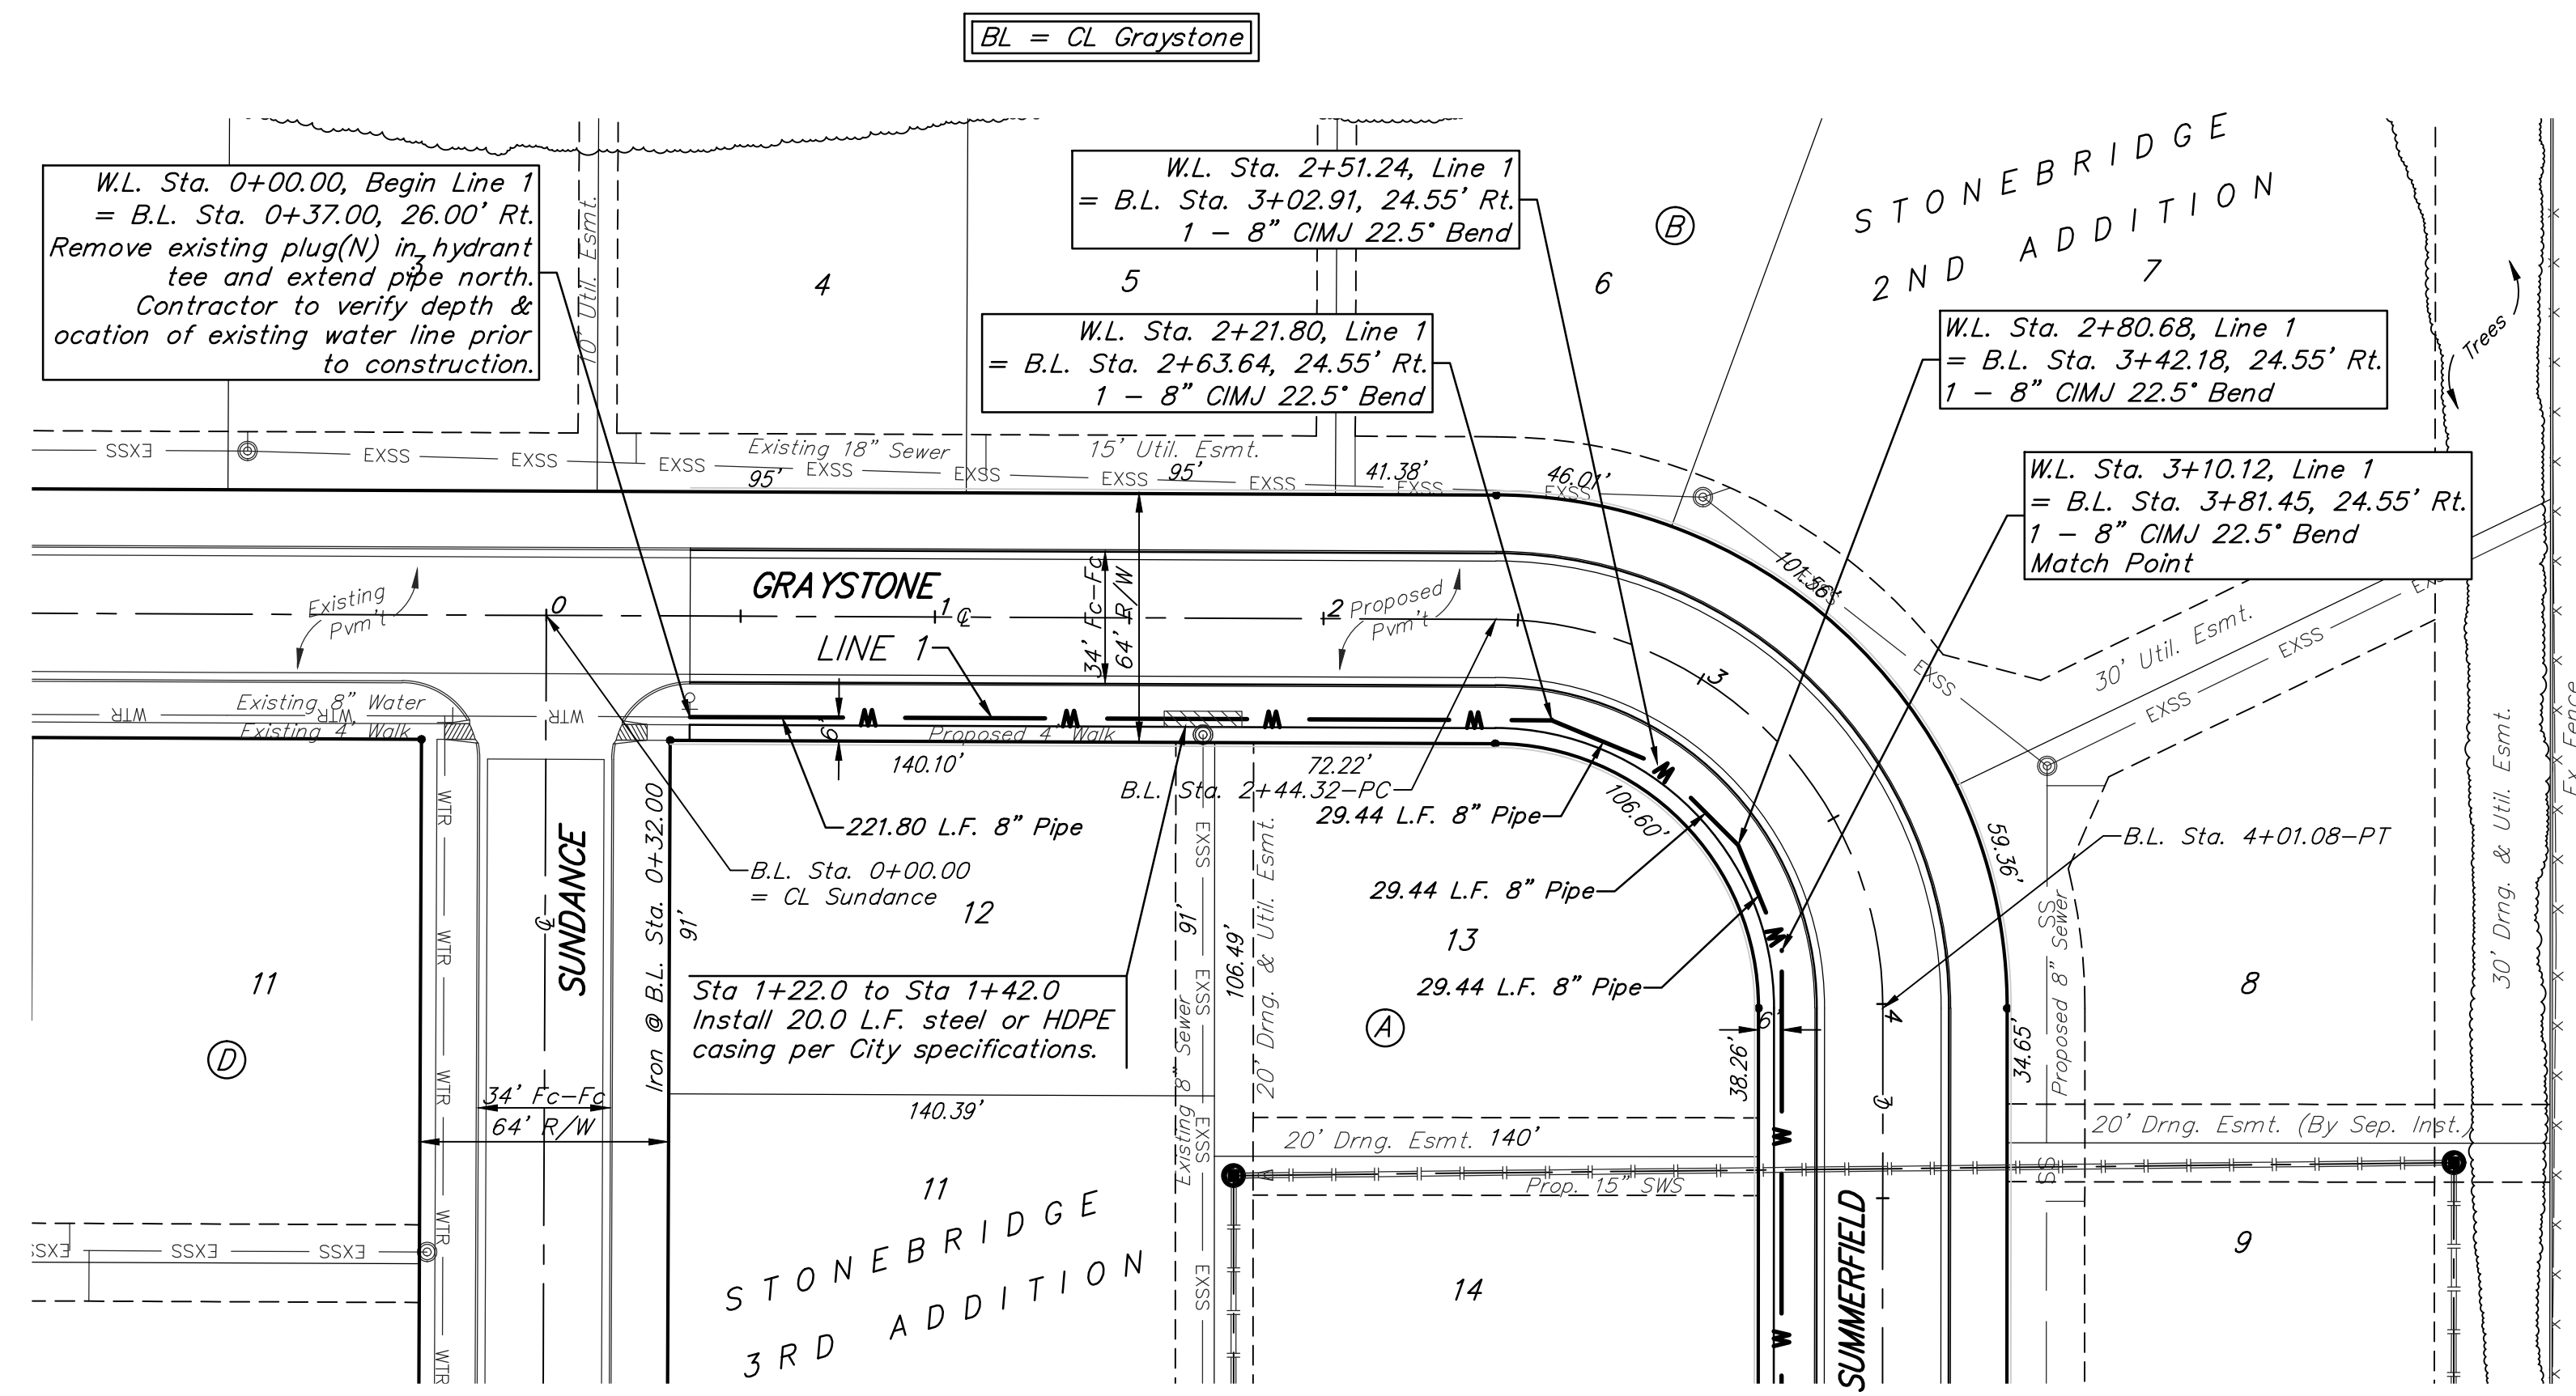

<b>B</b> Baughman	STONEBRIDGE 2ND/3RD ADD. PH. 3	
	<b>LINE 1</b> WATER DISTRIBUTION SYSTEM	
Baughman Company, P.A. 315 Ellis St. Wichita, KS 67211 P 316-262-7771 F 316-262-0149 ENGINEERING   SURVEYING   PLANNING   LANDSCAPE ARCHITECTURE		
PROJECT NUMBER	DESIGN TJW	DRAWN TMS
REVISIONS:	APPROVED	DATE 09/14
	SCALE Noted	SHEET
<b>4 OF 15</b>		