




3+06.00

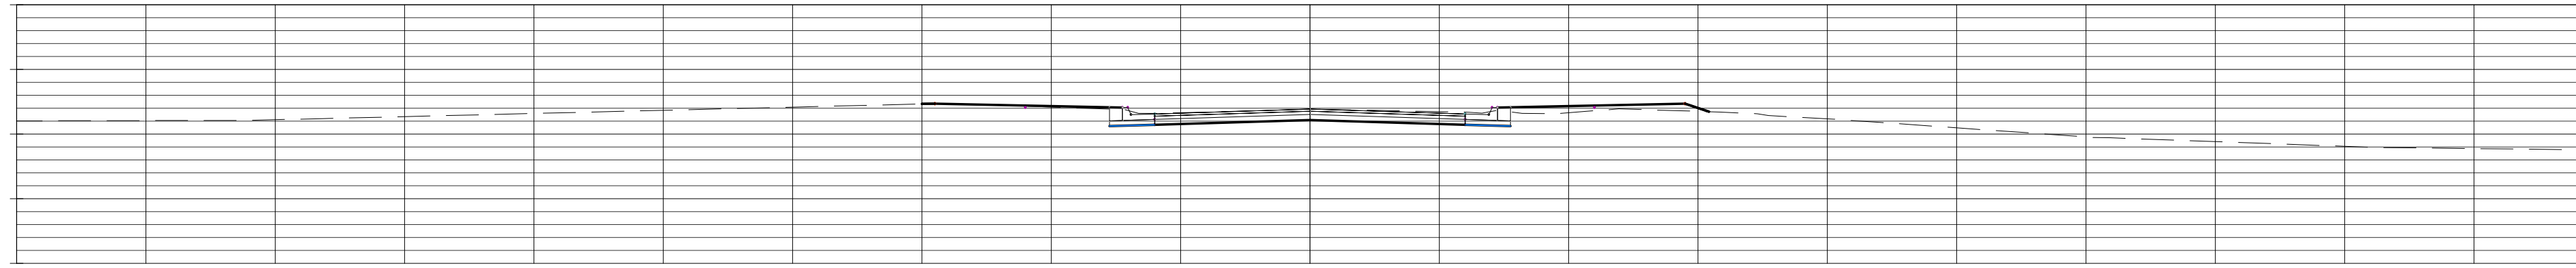


3+00.00

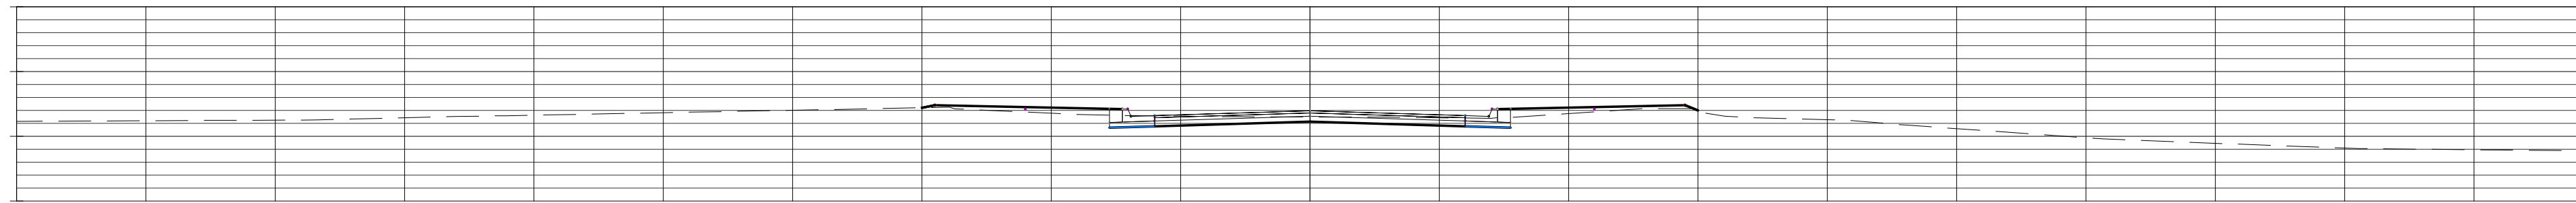


2+50.00

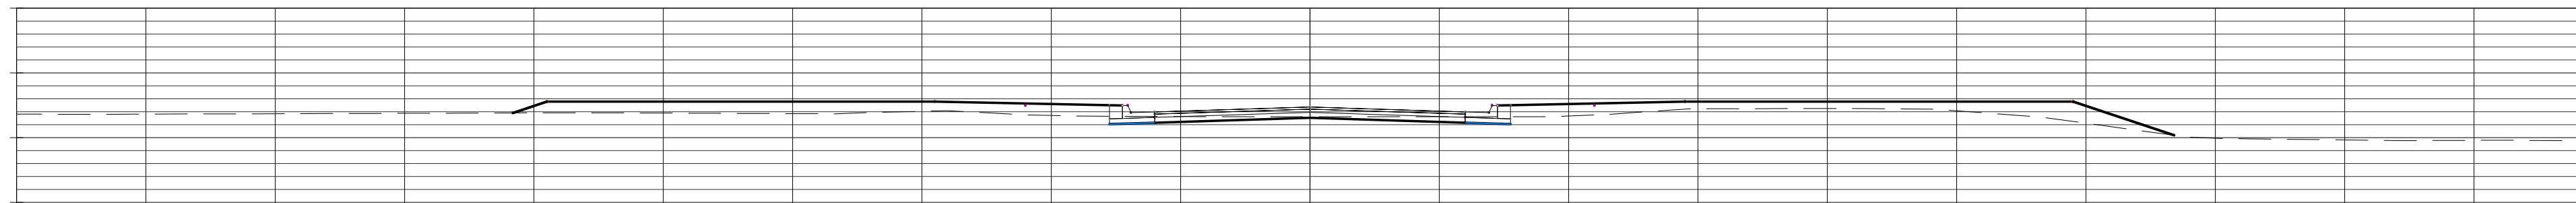


2+00.00

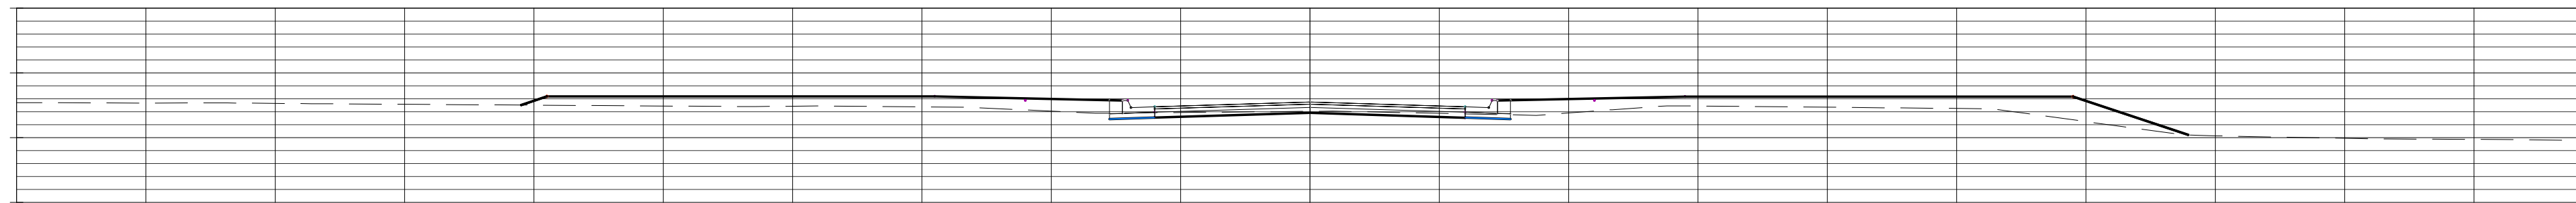


1+50.00

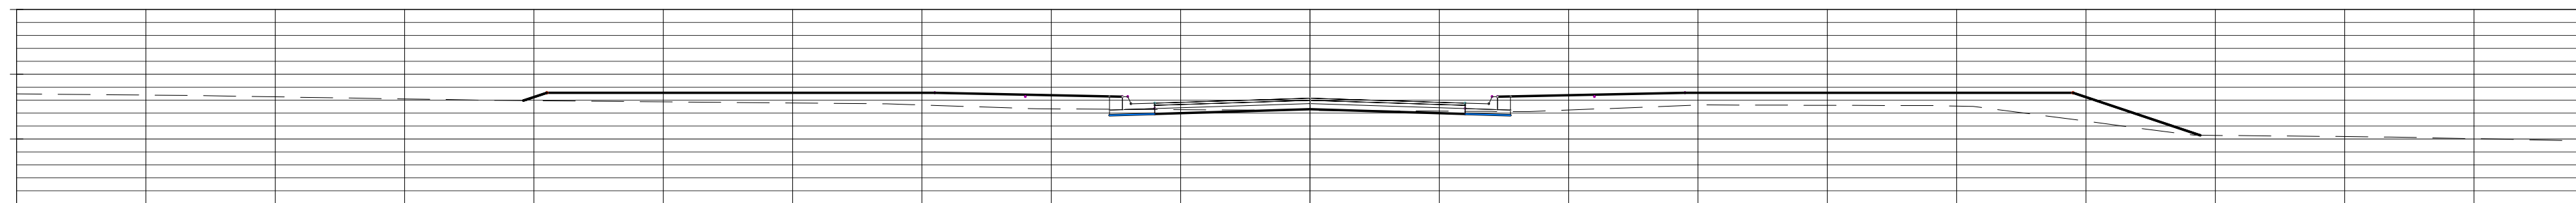

1+43.00

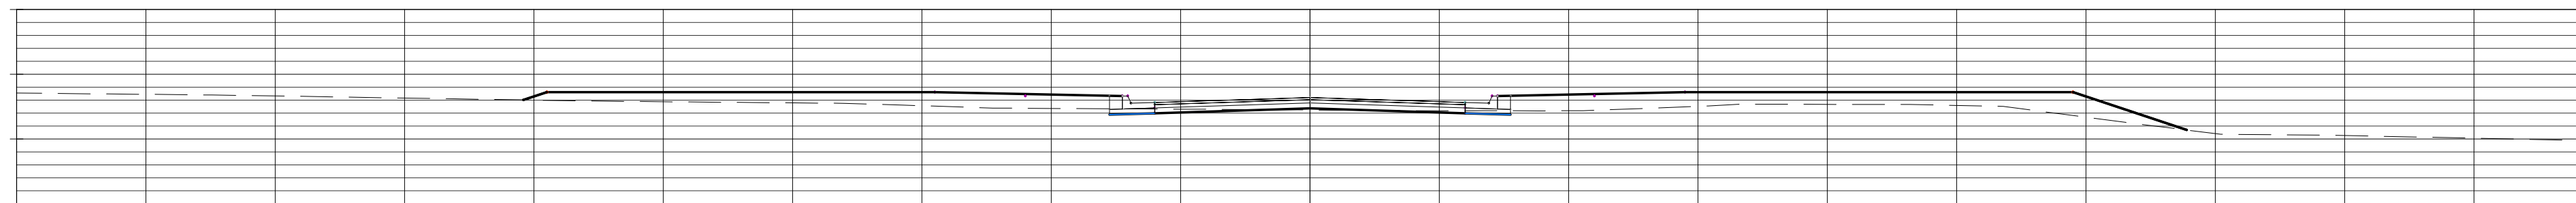

PAVING IMPROVEMENTS
Cross Sections

SEAL	 RUGGLES & BOHM ENGINEERING SURVEYING LANDSCAPE ARCHITECTURE GOVERNMENT <small>824 NORTH MAIN WICHITA, KANSAS 67208 P (316) 264-8008 F (316) 264-4621 WWW.RKANSAS.COM</small>	DATE	10/21/14	
		DESIGN	EJG	
		DRAWN	EJG	
		REVIEW	.	
PROJECT NUMBER	472-84731	RB JOB NO.	4306E	
DRAWING FILE	Eng Base (SS Line 1)	DWG. SCALE		
			SHEET	11
			OF	18