
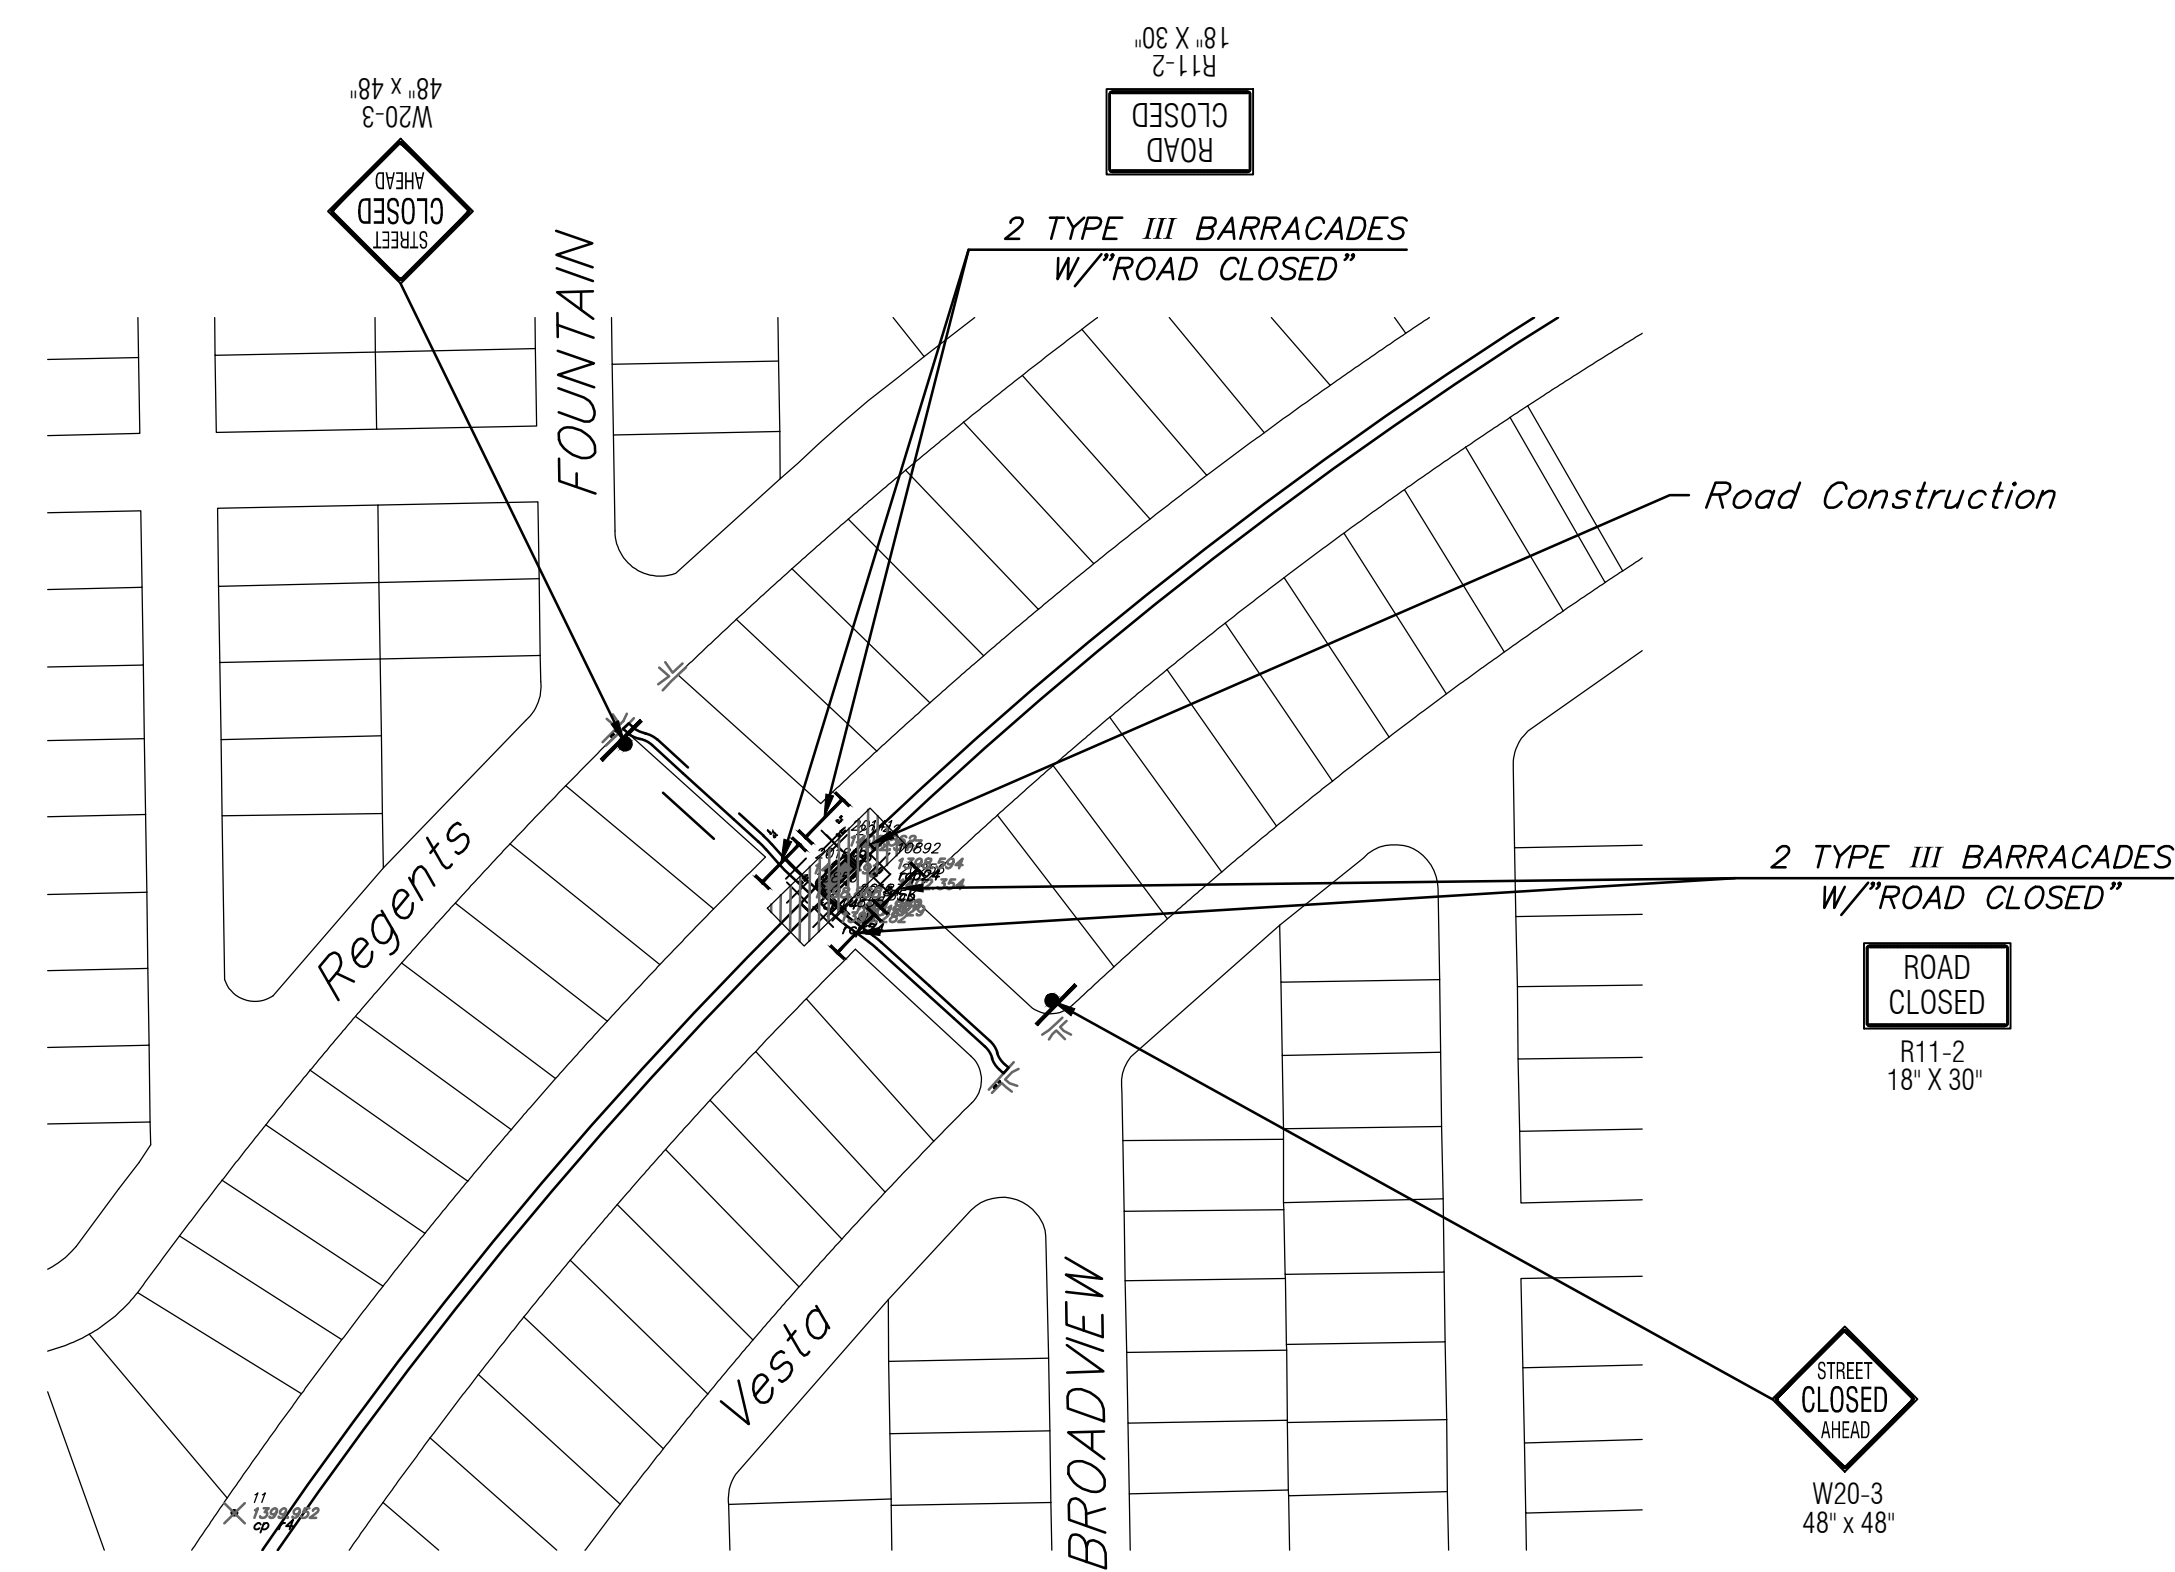
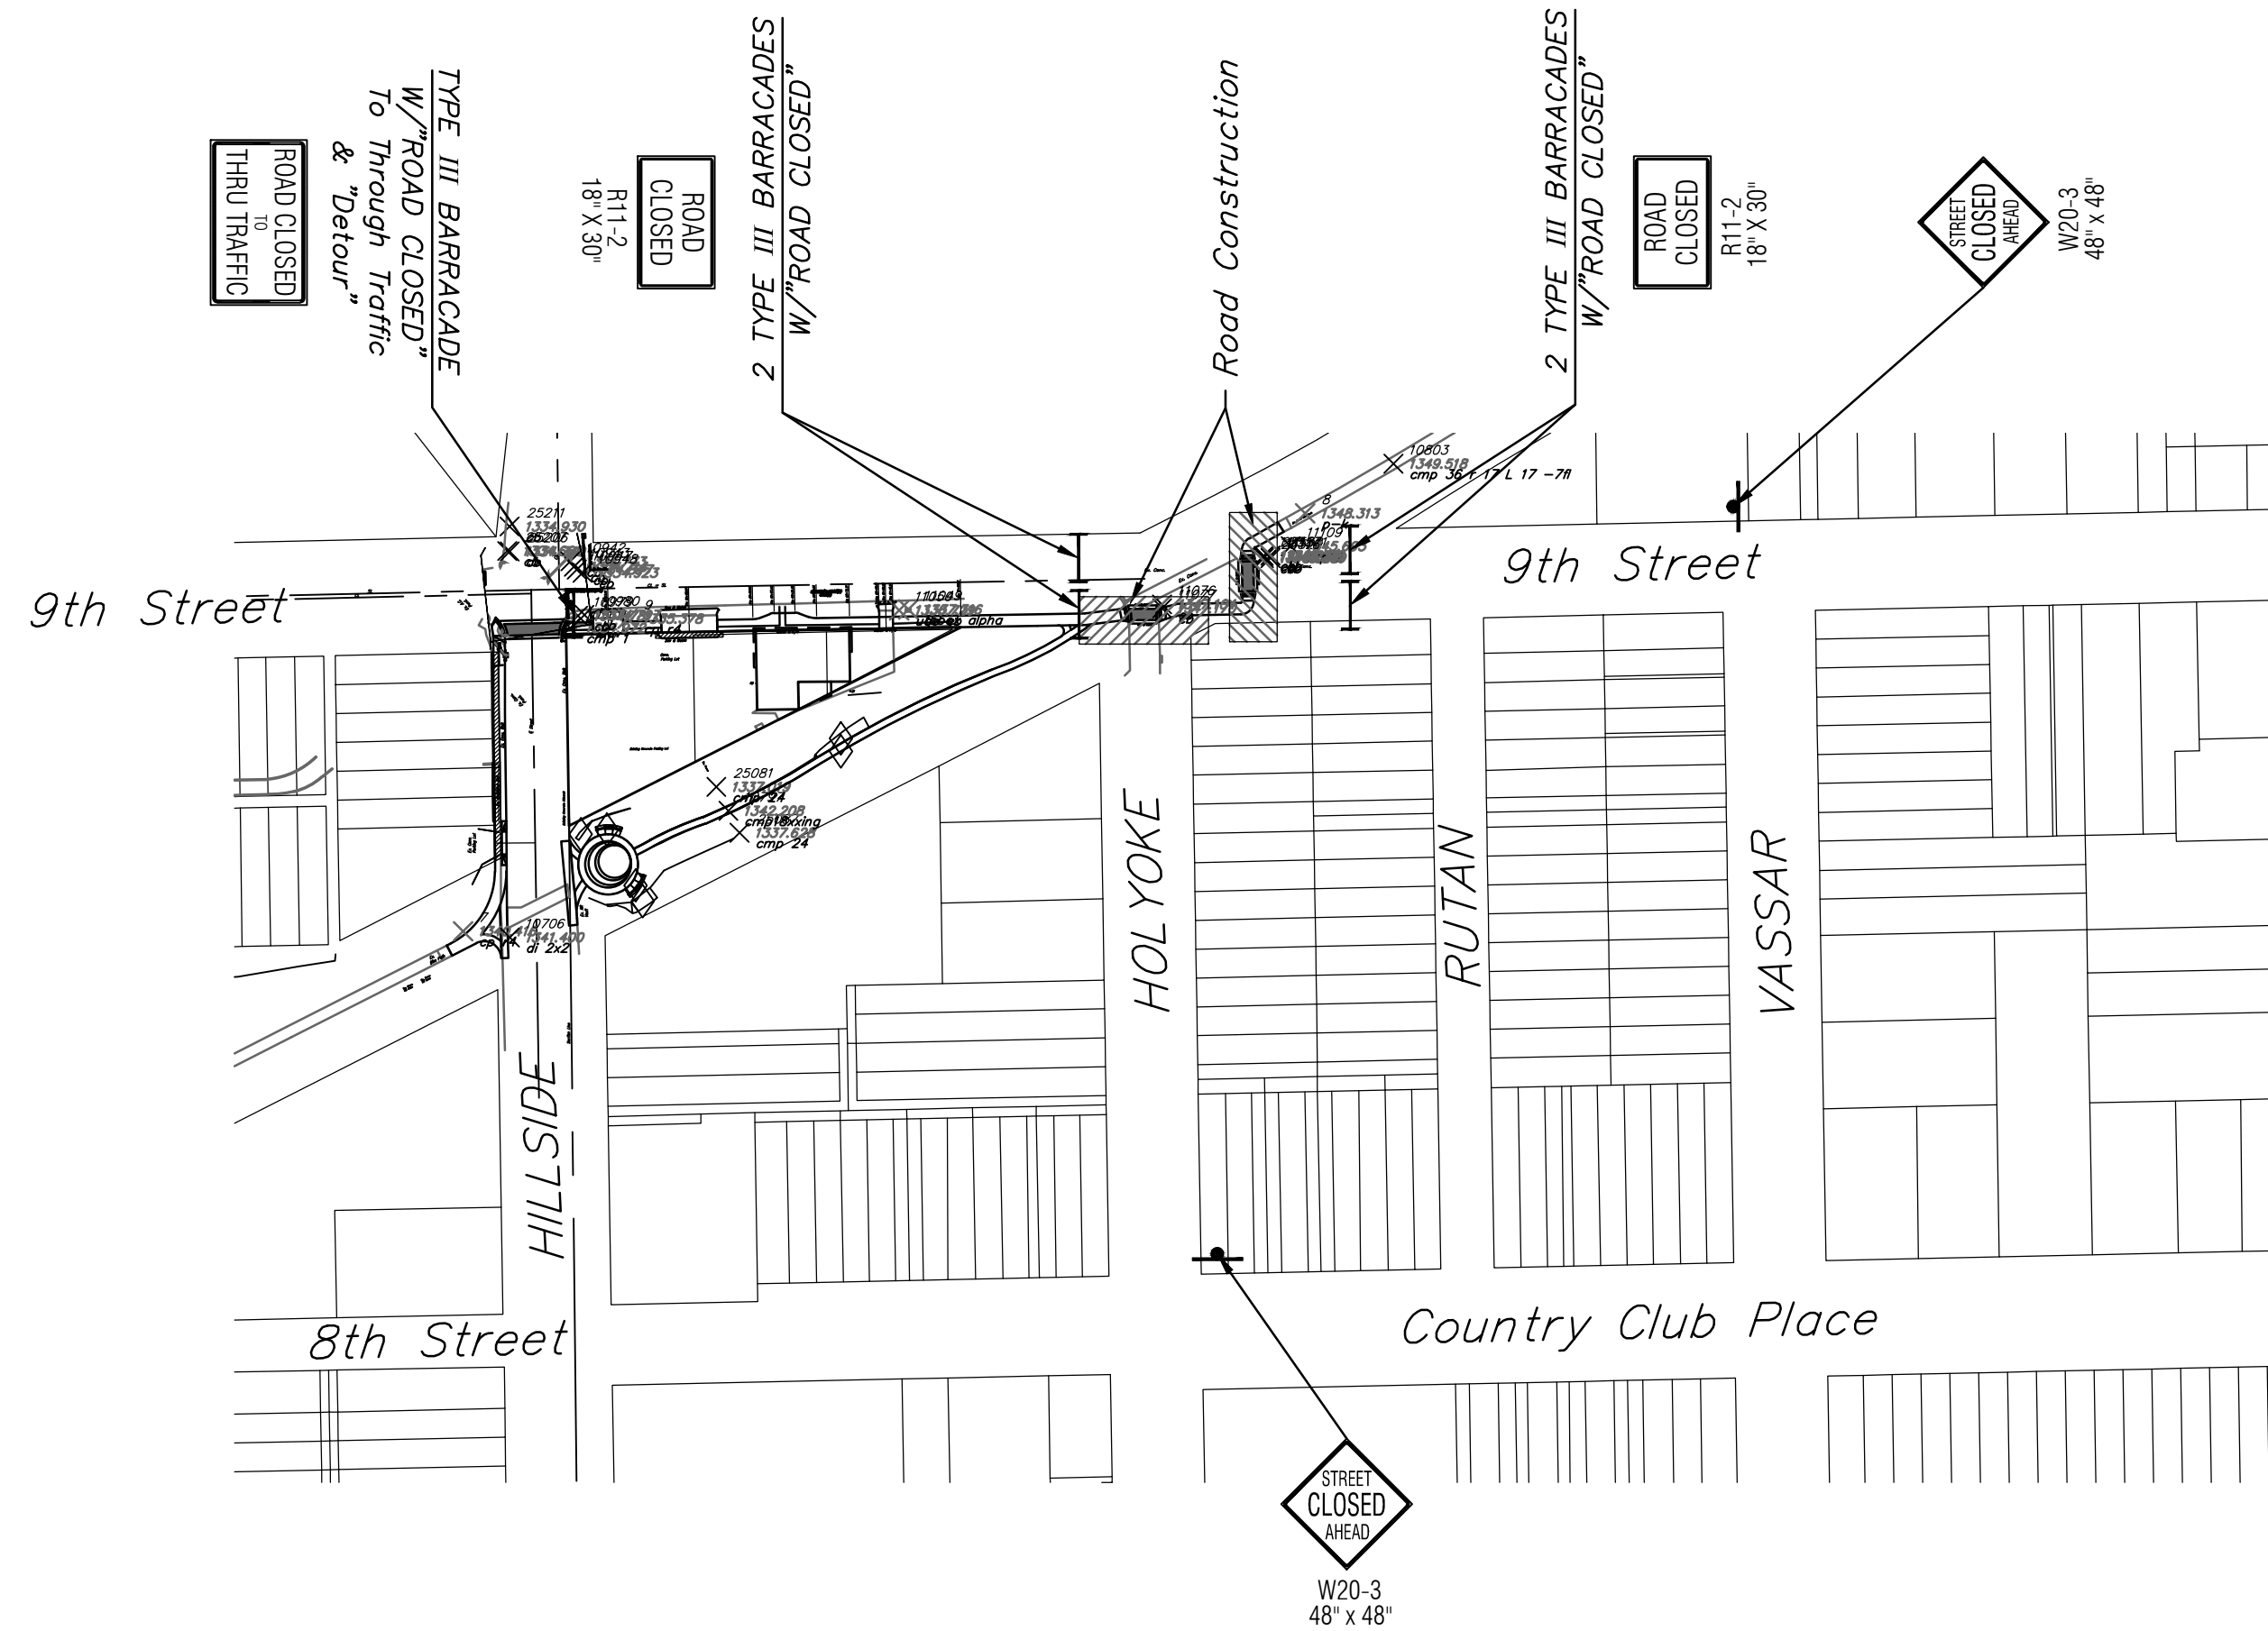
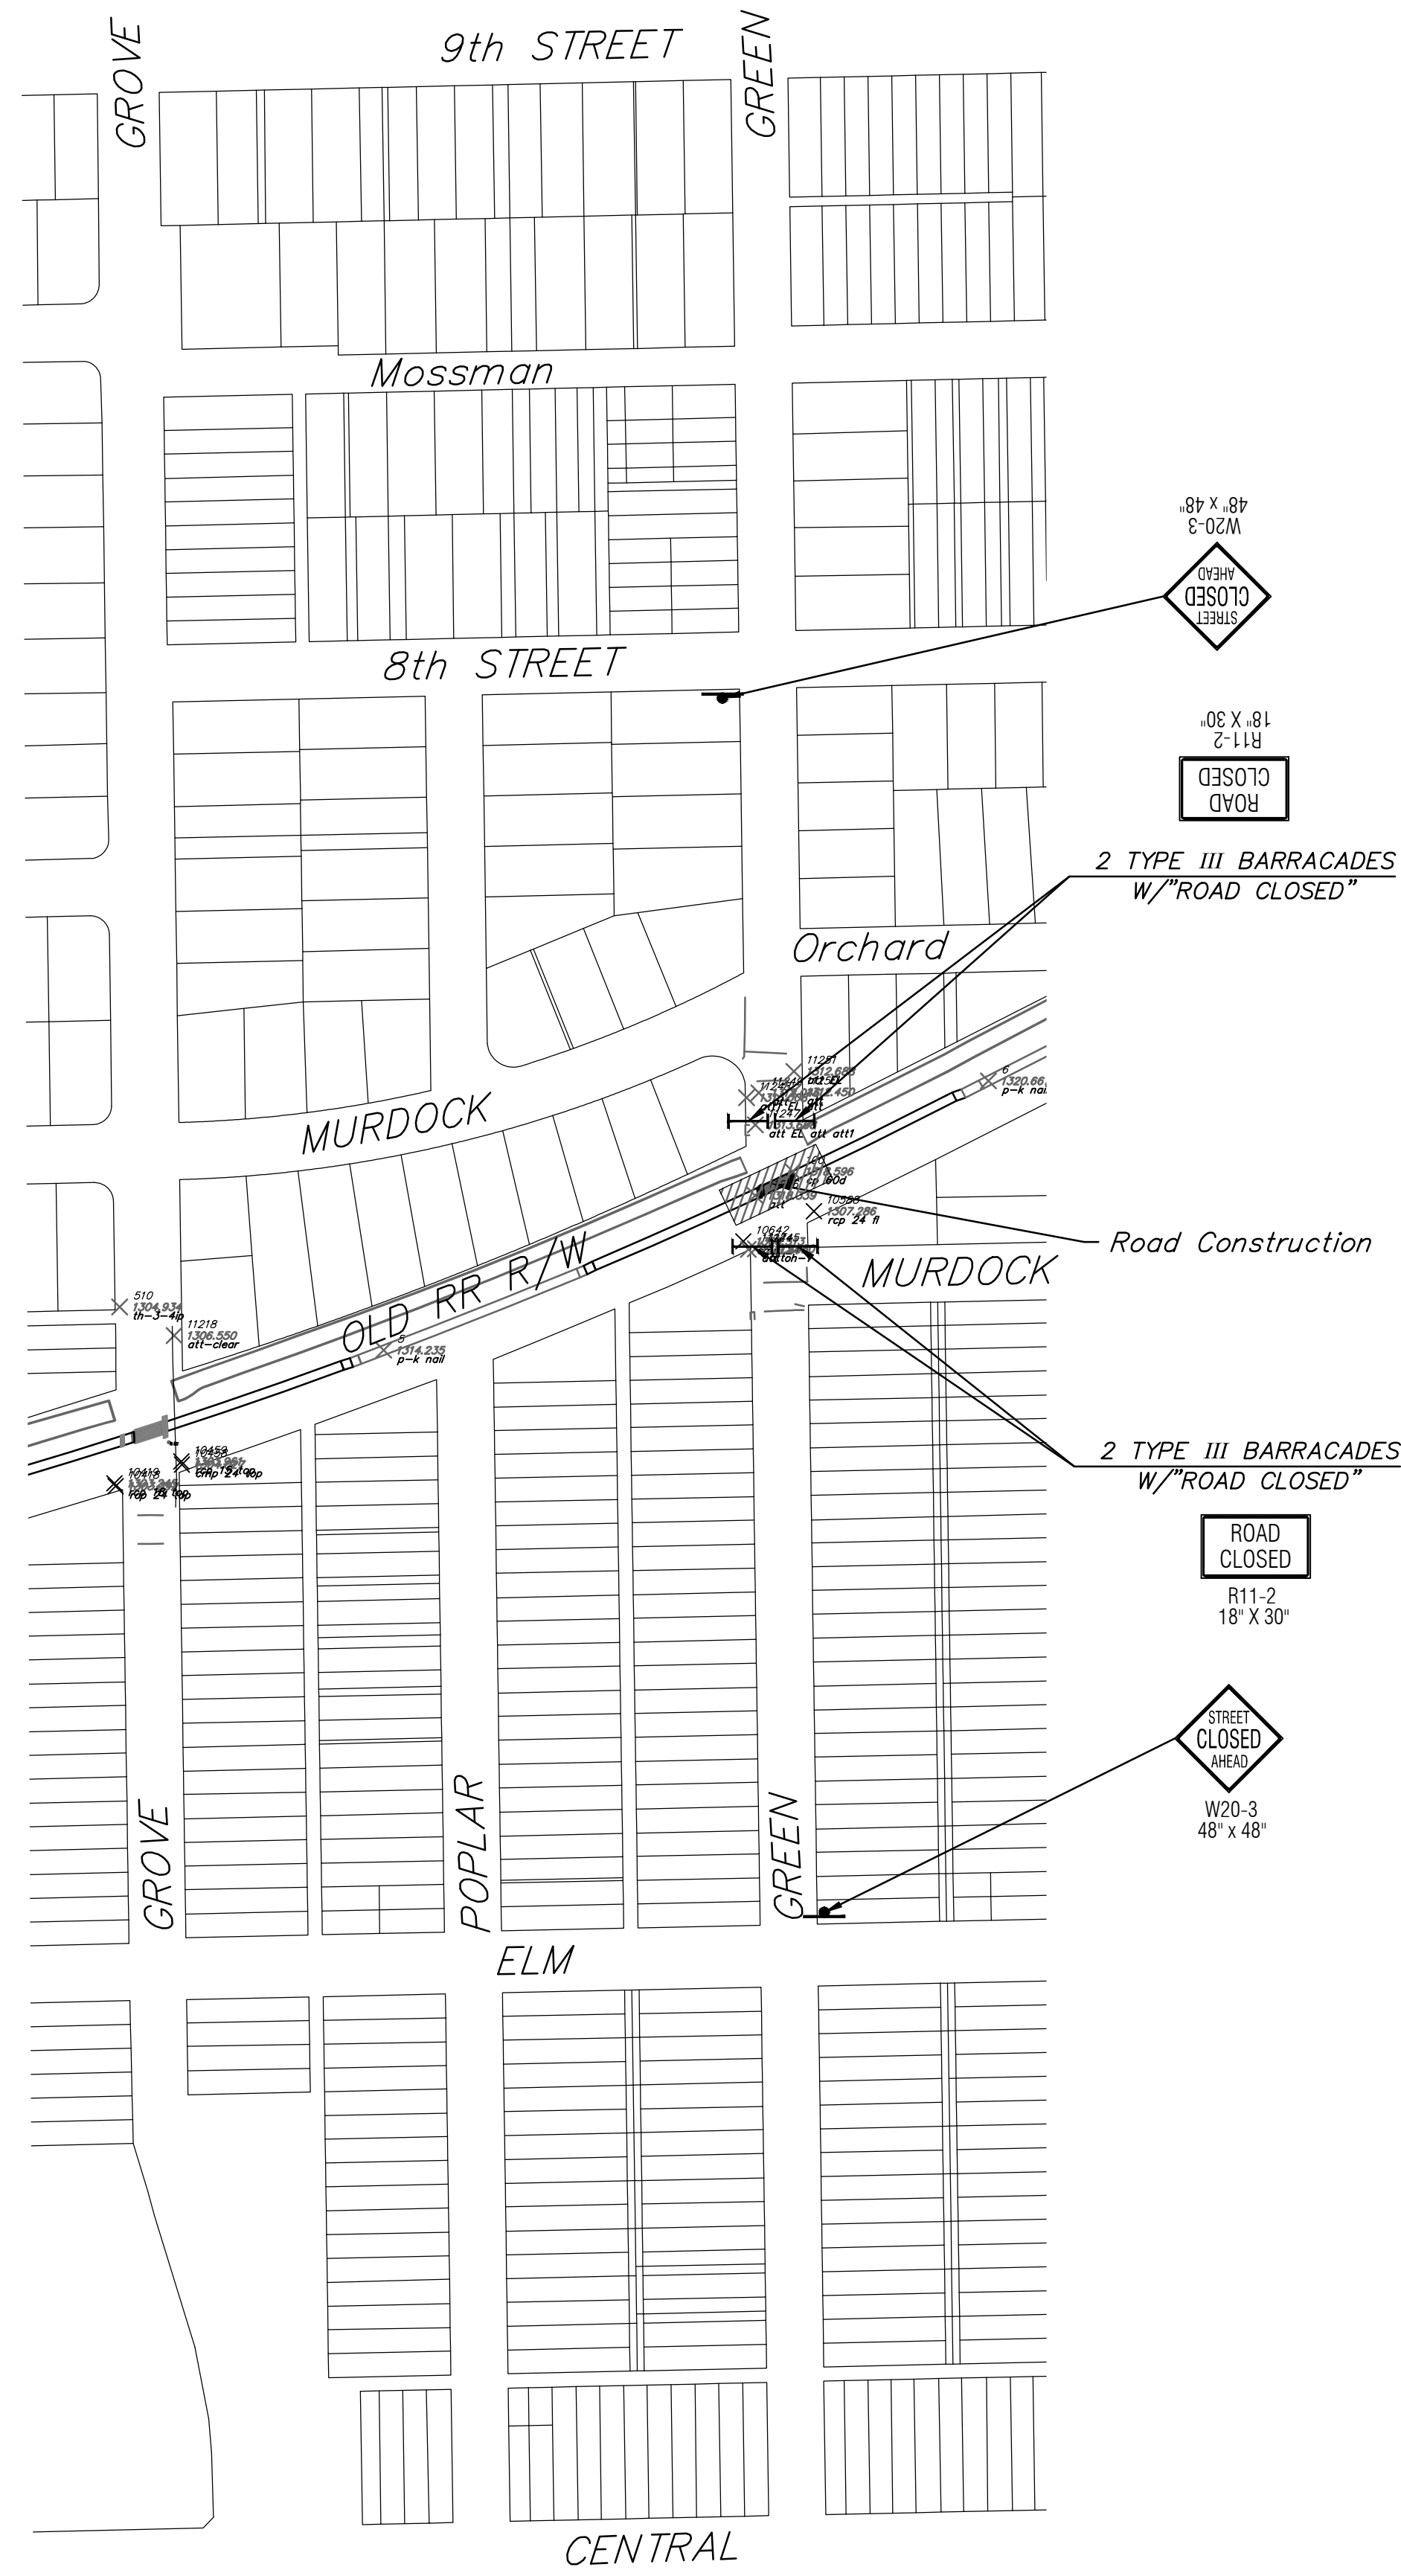


FHWA REGION NO.	STATE	PROJECT NO.	FISCAL YEAR	SHEET NO.	TOTAL SHEETS
7	KANSAS	87 TE-0353-01	2014	60	84

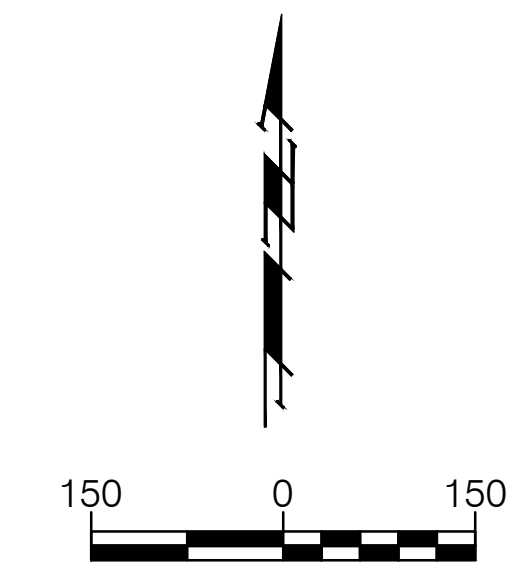

Drawing File: E:\Projects\Redbud Bike Path\Sheet\DR-84-60.dwg

Design: KEK
 Drawn: JDM
 Approved: JFB
 Scale: NOTED

Project No. 11-07-E650
 CAPITAL IMPROVEMENT PROJECT
REDBUD BIKE PATH
TRAFFIC CONTROL

Baughman Company, P.A.
 315 Ellis St. Wichita, KS 67211 P 316-262-7271 F 316-262-0149
 ENGINEERING | SURVEYING | PLANNING | LANDSCAPE ARCHITECTURE

AUGUST, 2014
 SHEET **60**
 OF **84**