




50' > EXC = 24.7
 LF = 0.0
 CF = 0.9
 MF = 0.0

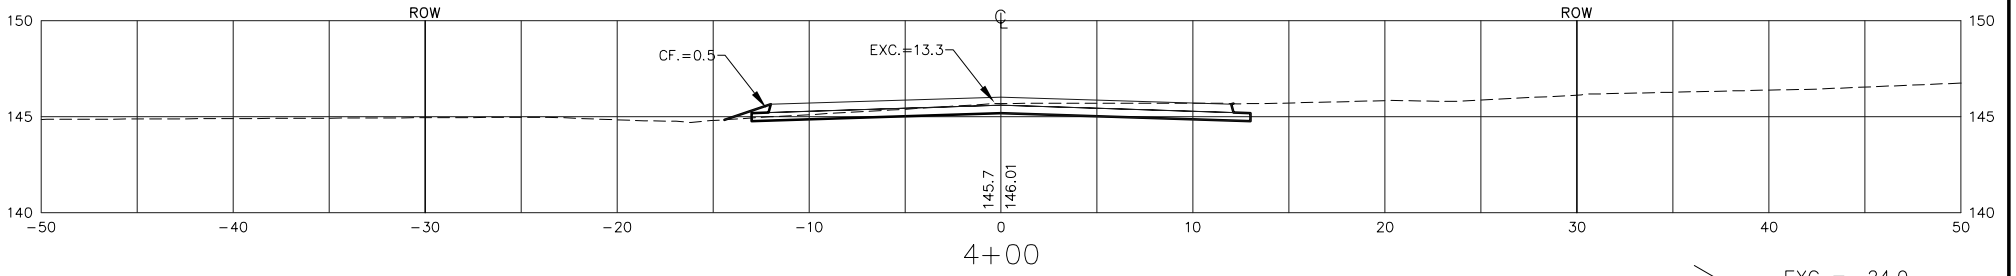


50' > EXC = 24.0
 LF = 0.0
 CF = 1.1
 MF = 0.0

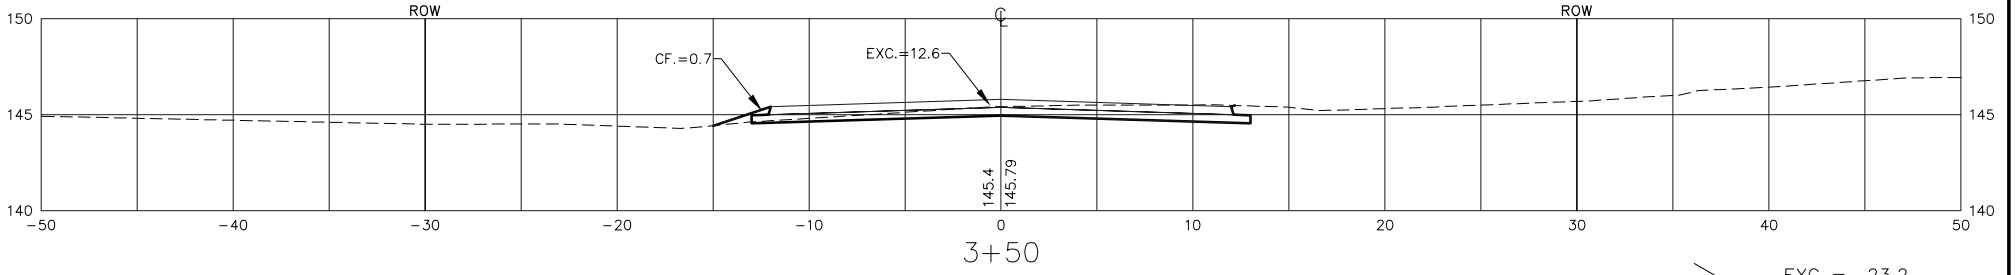


50' > EXC = 23.2
 LF = 0.0
 CF = 1.4
 MF = 0.0

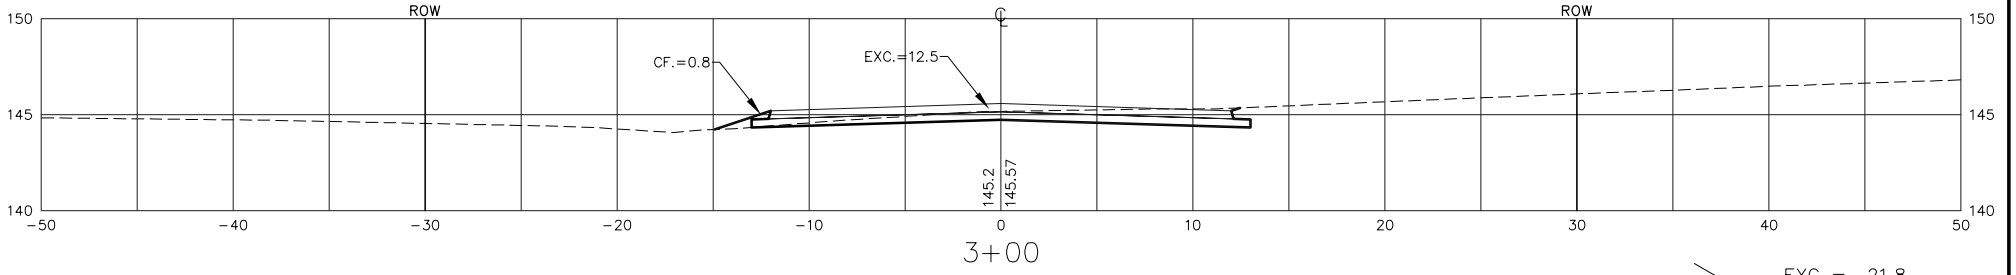


50' > EXC = 21.8
 LF = 0.0
 CF = 1.6
 MF = 0.0

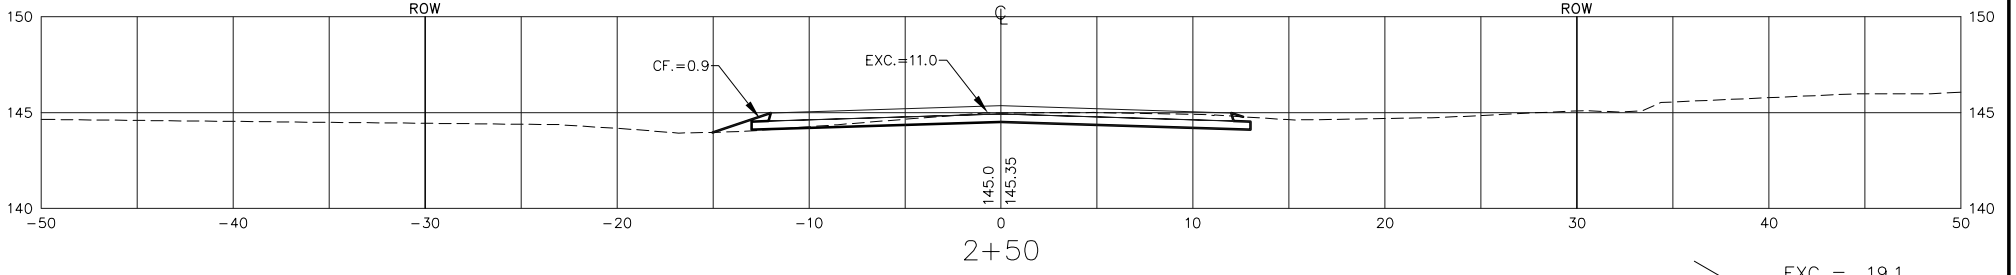



50' > EXC = 19.1
 LF = 0.0
 CF = 1.8
 MF = 0.0

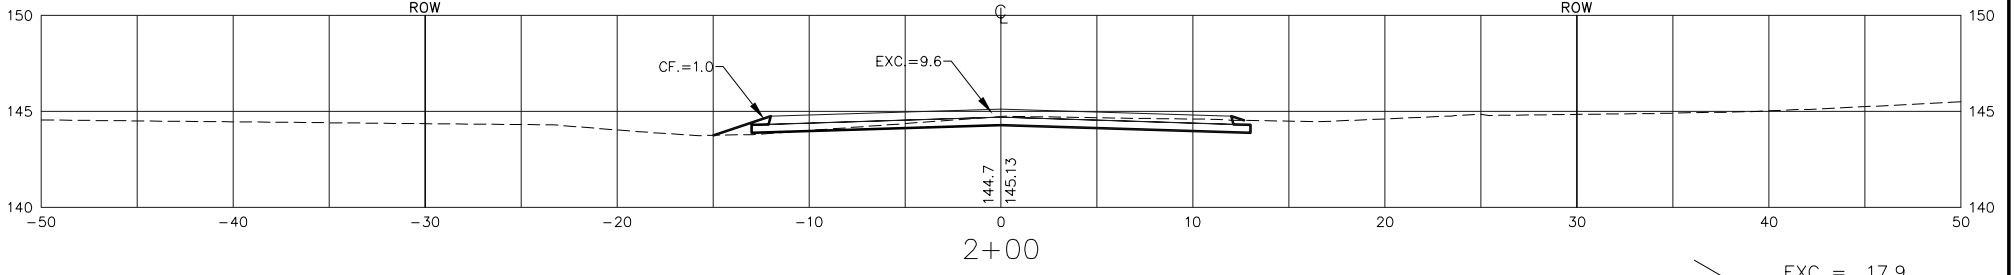

50' > EXC = 17.9
 LF = 0.0
 CF = 2.1
 MF = 0.0

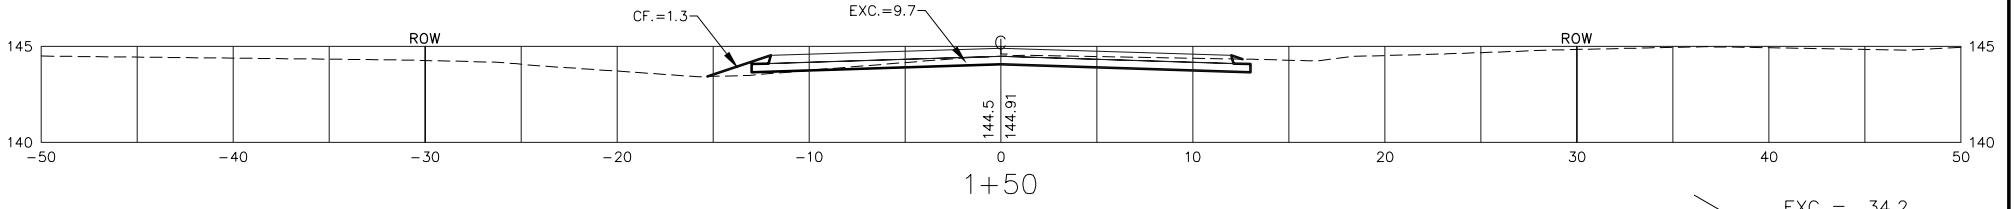

56.97' > EXC = 34.2
 LF = 0.0
 CF = 1.4
 MF = 0.0

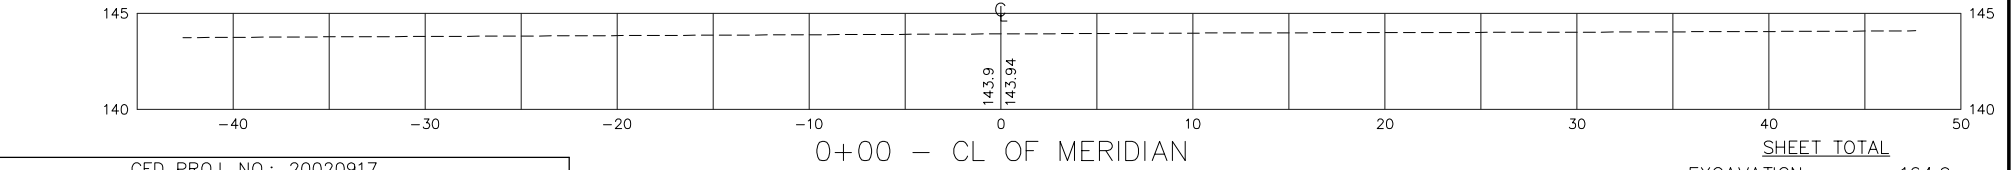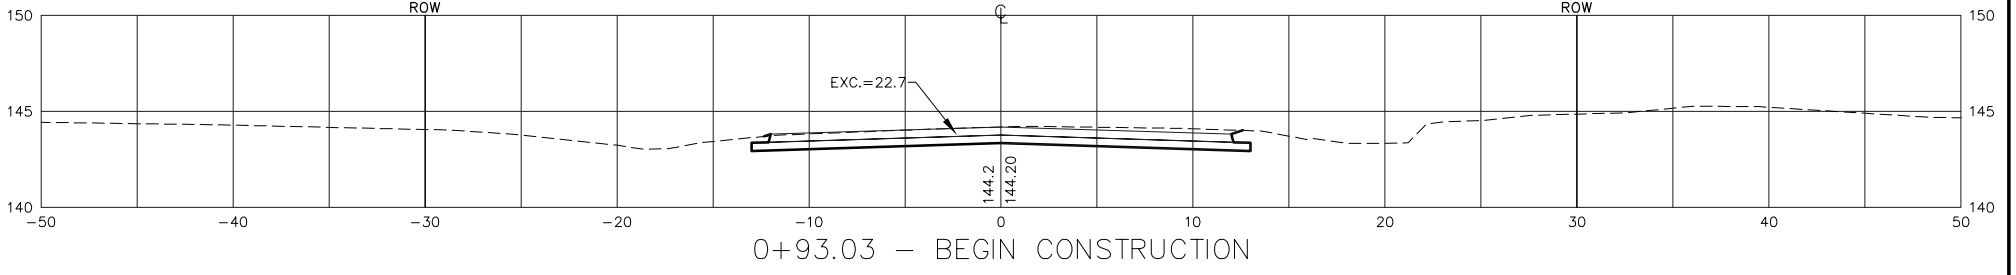

CED PROJ. NO.: 20020917

CERTIFIED ENGINEERING DESIGN, P.A.



810 WEST DOUGLAS, SUITE C
 WICHITA, KANSAS 67203
 PH: (316) 262-8808
 FAX: (316) 262-1669

SHEET 35
 TOTAL 74

SHEET TOTAL
 EXCAVATION = 164.9
 LOOSE FILL = 0.0
 COMPACTED FILL = 10.3
 MANIPULATED FILL = 0.0
 SEDGWICK AVE.