




50' > EXC = 21.6  
LF = 0.0  
CF = 2.2  
MF = 0.0

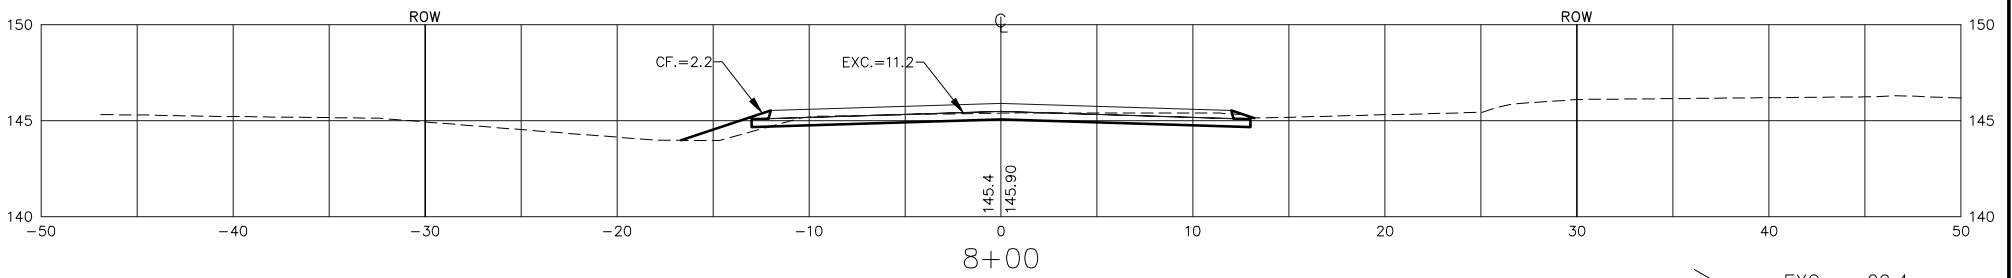


50' > EXC = 20.4  
LF = 0.0  
CF = 2.9  
MF = 0.0

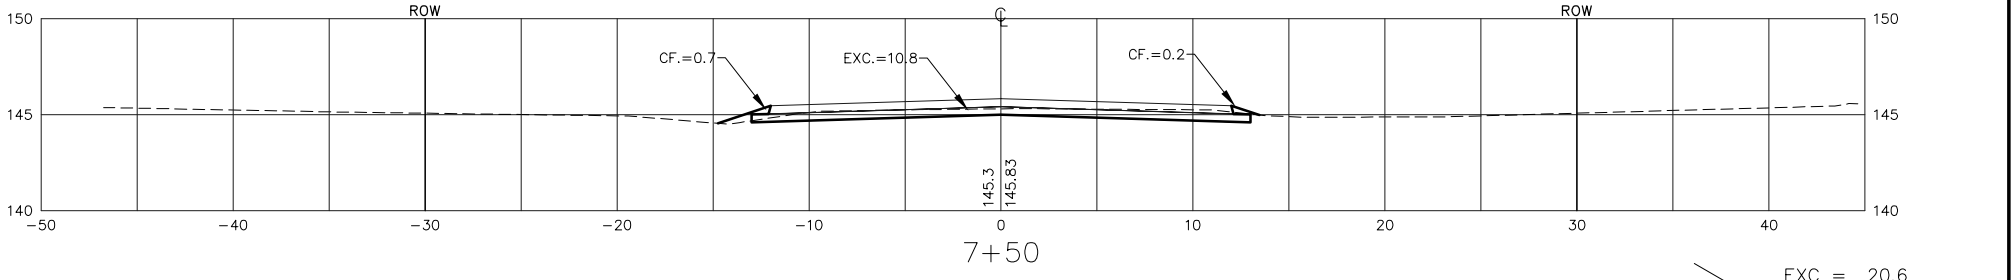


50' > EXC = 20.6  
LF = 0.0  
CF = 1.7  
MF = 0.0

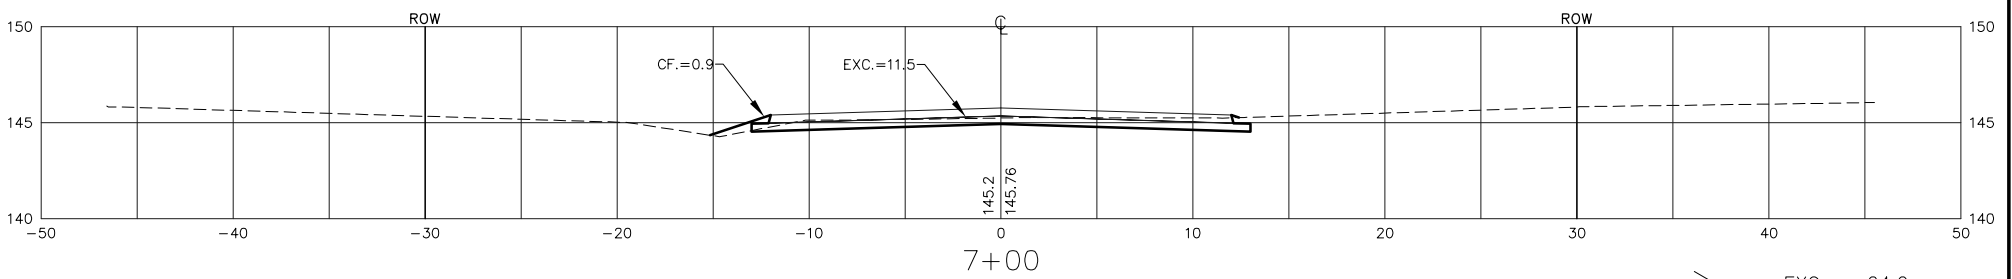


50' > EXC = 24.2  
LF = 0.0  
CF = 1.5  
MF = 0.0

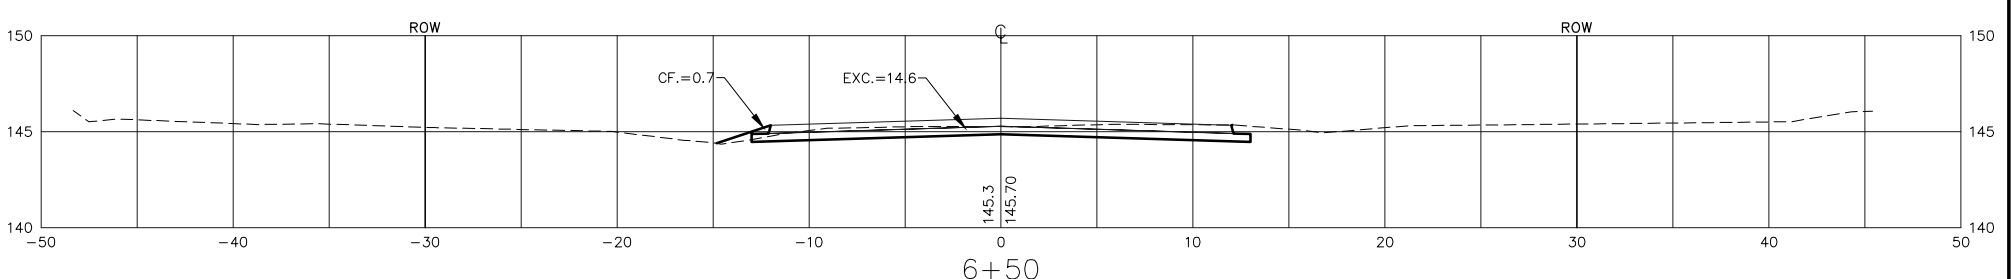


50' > EXC = 27.0  
LF = 0.0  
CF = 1.3  
MF = 0.0

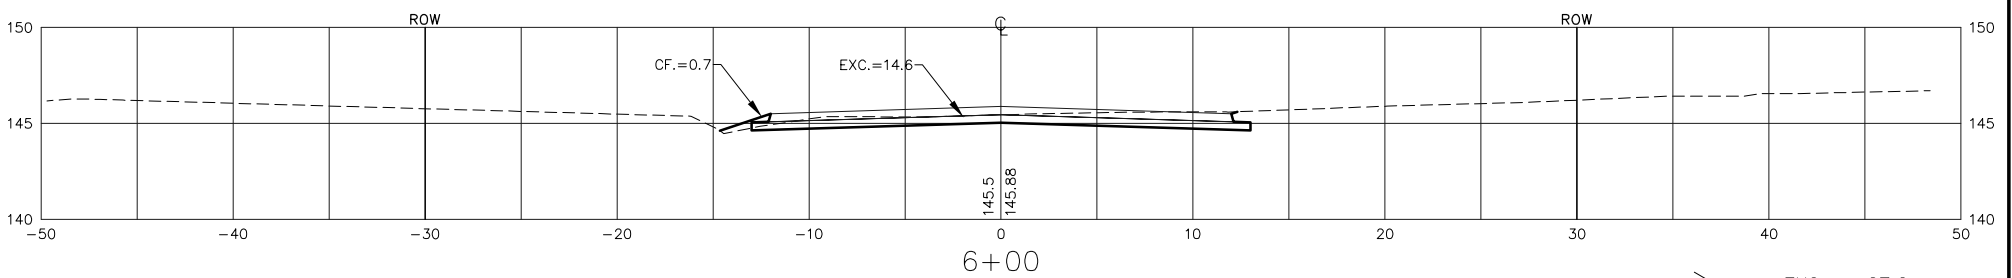


50' > EXC = 27.2  
LF = 0.0  
CF = 1.1  
MF = 0.0

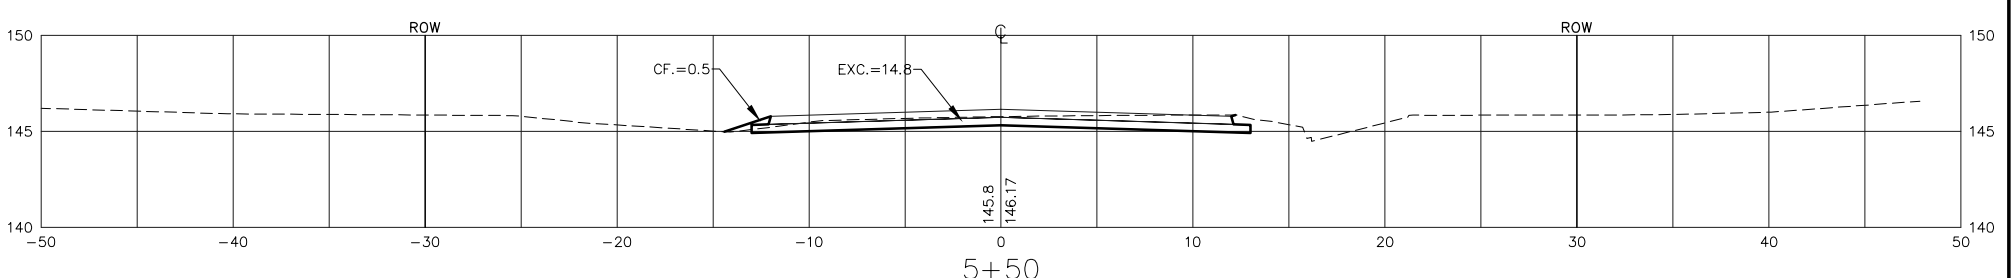

50' > EXC = 27.4  
LF = 0.0  
CF = 0.9  
MF = 0.0

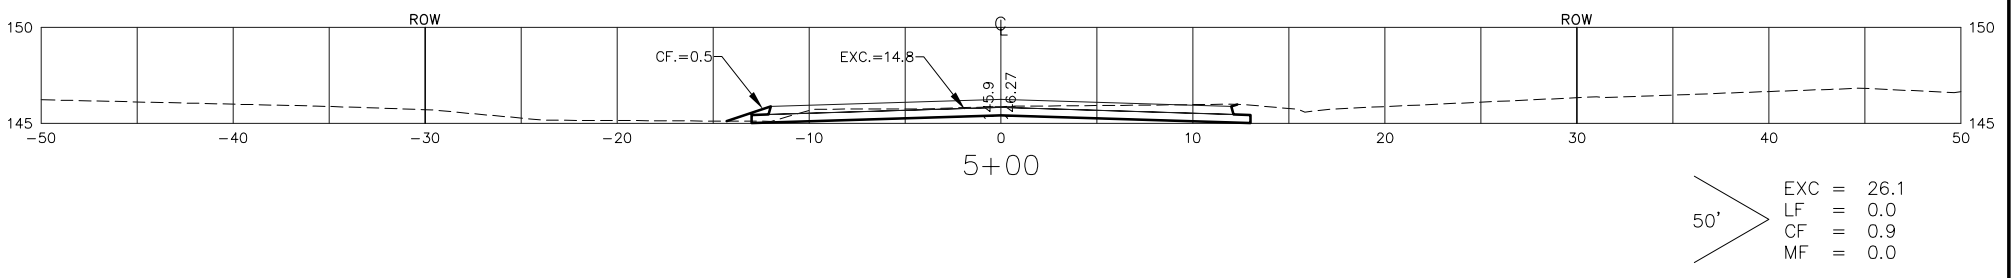

50' > EXC = 26.1  
LF = 0.0  
CF = 0.9  
MF = 0.0

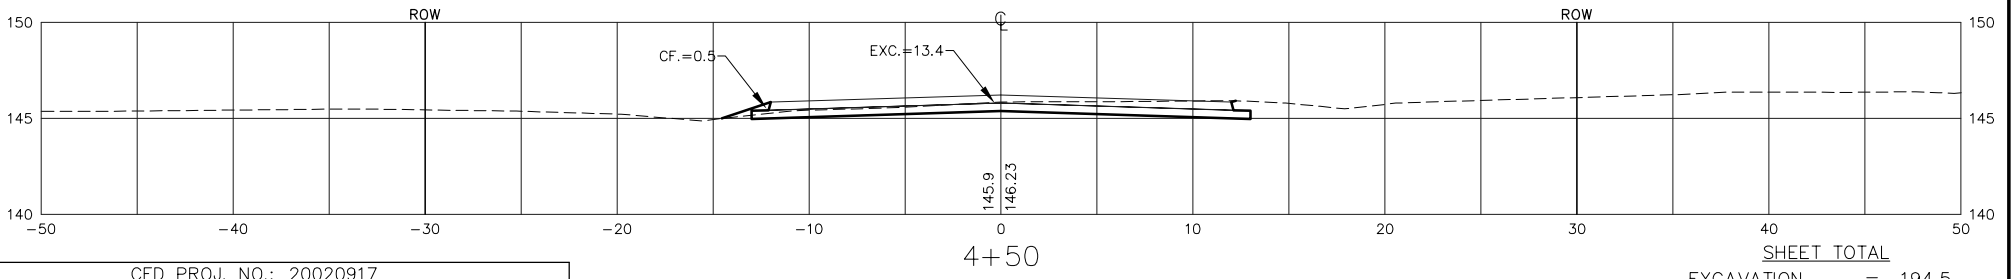

50' > EXC = 26.1  
LF = 0.0  
CF = 0.9  
MF = 0.0

SHEET TOTAL

EXCAVATION = 194.5  
LOOSE FILL = 0.0  
COMPACTED FILL = 12.5  
MANIPULATED FILL = 0.0  
SEDGWICK AVE.

CED PROJ. NO.: 20020917

**CERTIFIED ENGINEERING DESIGN, P.A.**



810 WEST DOUGLAS, SUITE C  
WICHITA, KANSAS 67203  
PH: (316) 262-8808  
FAX: (316) 262-1669

SHEET 36  
TOTAL 74

4+50