




50' > EXC = 22.8
 LF = 0.0
 CF = 2.8
 MF = 0.0

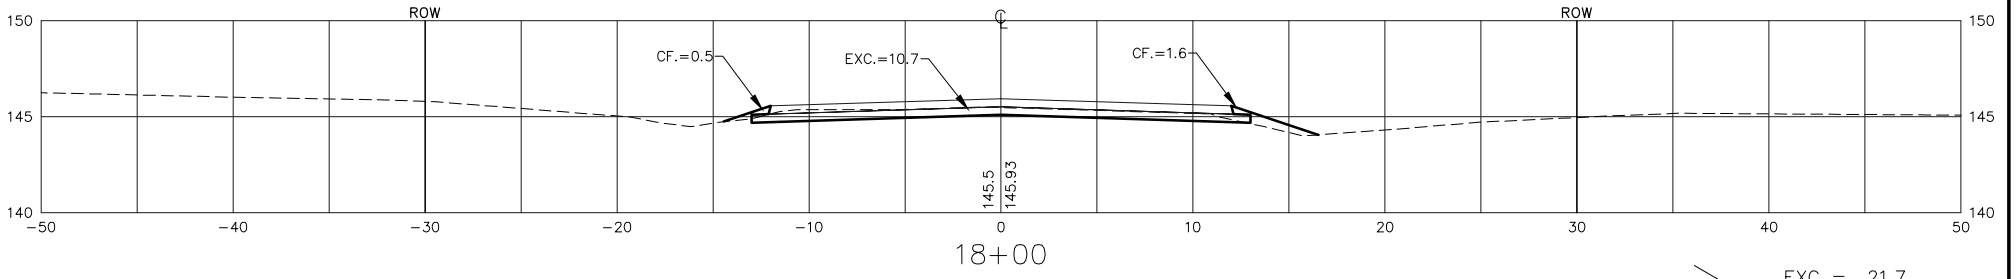


50' > EXC = 21.7
 LF = 0.0
 CF = 2.2
 MF = 0.0

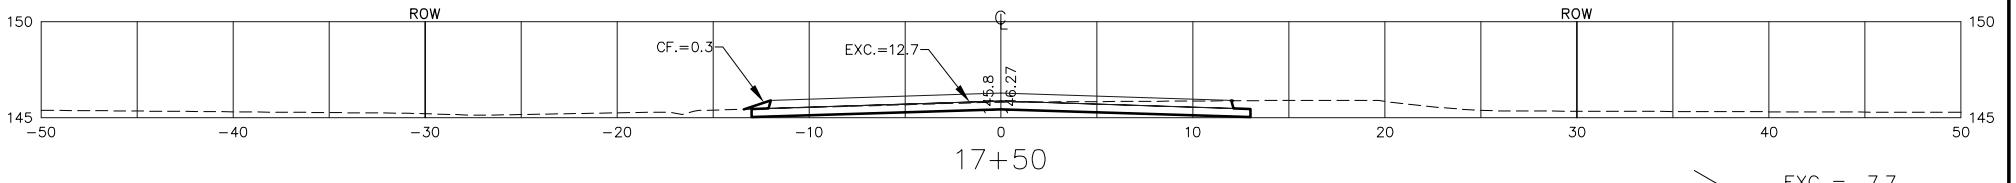


15.76' > EXC = 7.7
 LF = 0.0
 CF = 0.1
 MF = 0.0

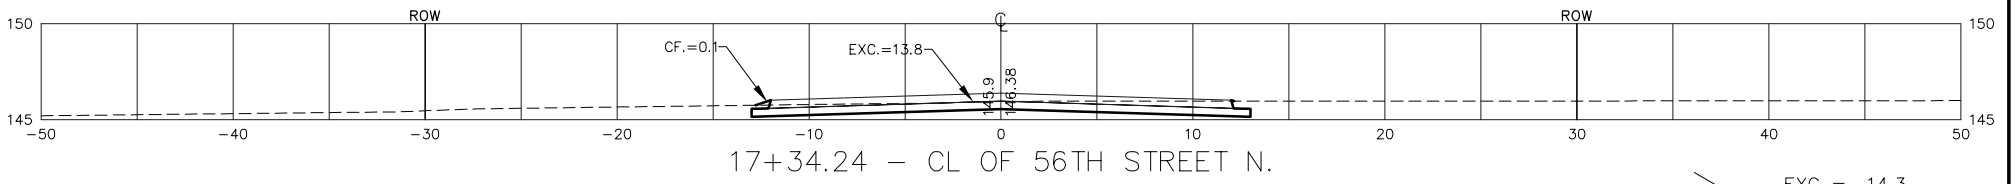


34.24' > EXC = 14.3
 LF = 0.0
 CF = 0.8
 MF = 0.0

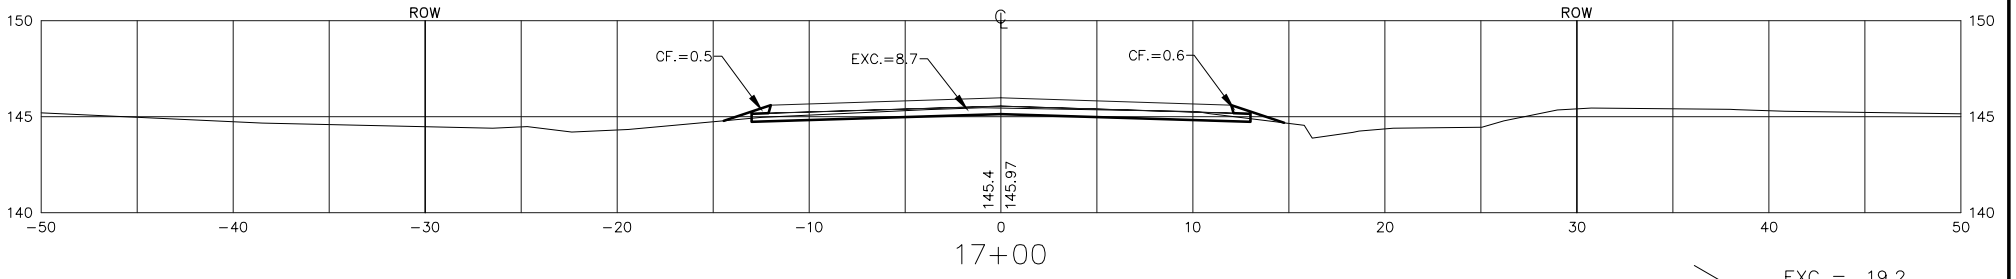


50' > EXC = 19.2
 LF = 0.0
 CF = 1.1
 MF = 0.0

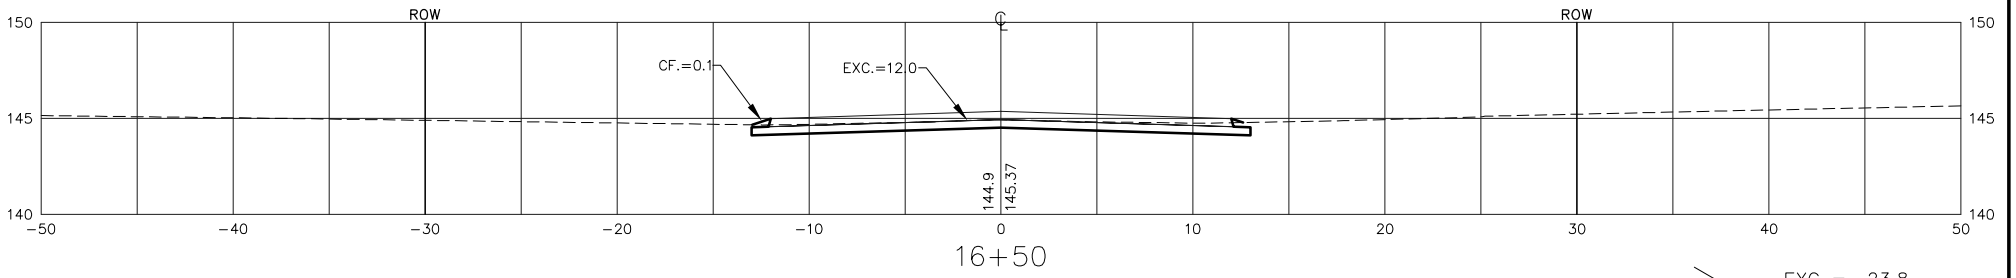


50' > EXC = 23.8
 LF = 0.0
 CF = 0.6
 MF = 0.0

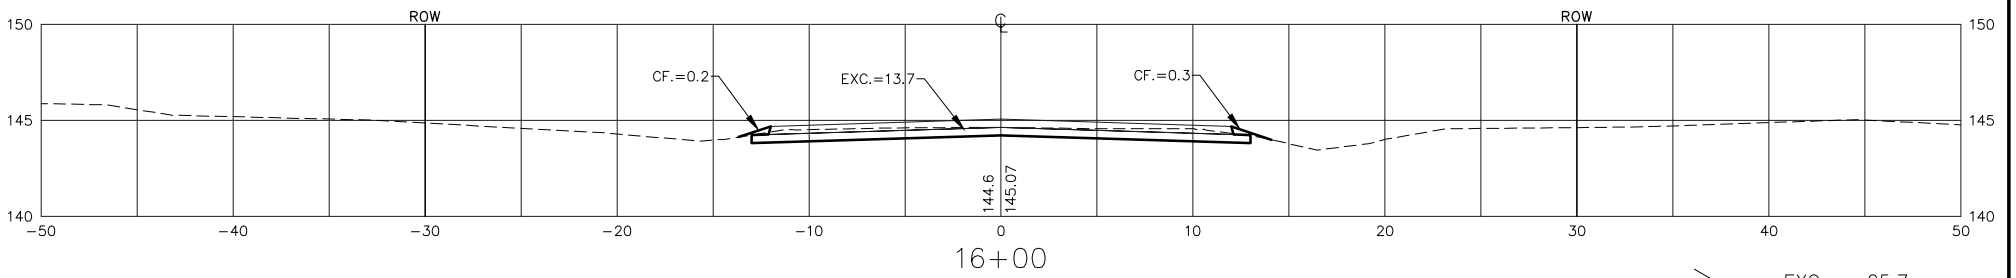

50' > EXC = 25.7
 LF = 0.0
 CF = 0.9
 MF = 0.0

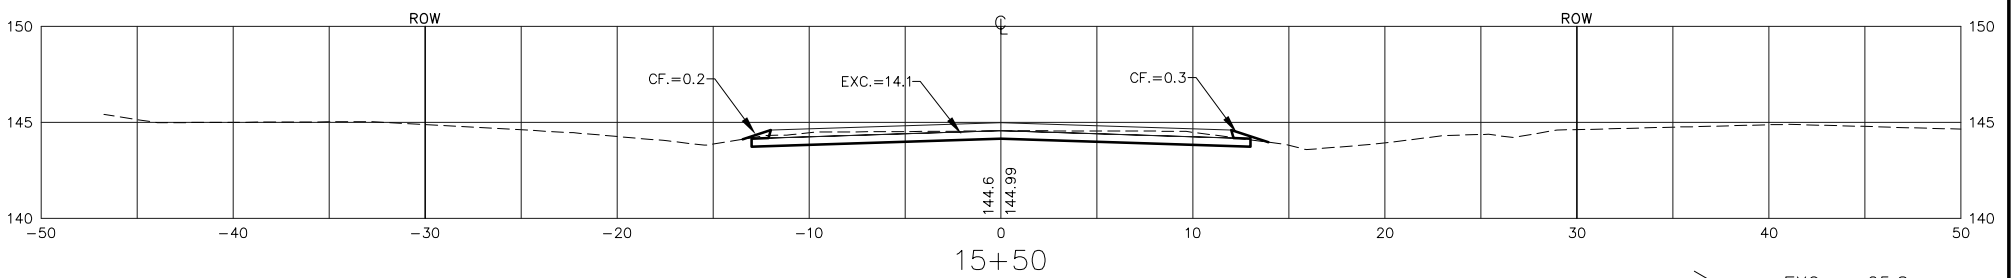

50' > EXC = 25.8
 LF = 0.0
 CF = 1.4
 MF = 0.0

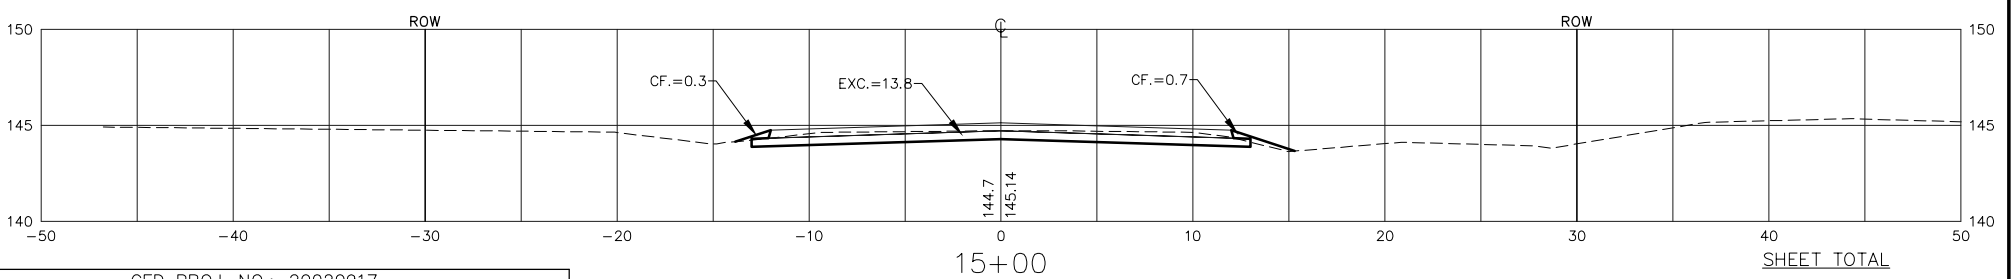

SHEET TOTAL

EXCAVATION = 161.0
 LOOSE FILL = 0.0
 COMPACTED FILL = 9.9
 MANIPULATED FILL = 0.0

SEDGWICK AVE.

CED PROJ. NO.: 20020917

CERTIFIED ENGINEERING DESIGN, P.A.



810 WEST DOUGLAS, SUITE C
 WICHITA, KANSAS 67203
 PH: (316) 262-8808
 FAX: (316) 262-1669

SHEET 39
 TOTAL 74