




50' > EXC = 22.6  
 LF = 0.0  
 CF = 0.6  
 MF = 0.0

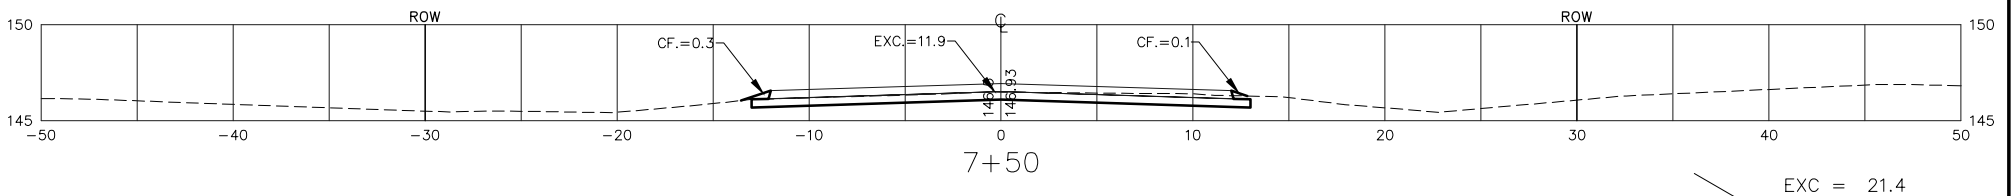


50' > EXC = 21.4  
 LF = 0.0  
 CF = 0.9  
 MF = 0.0

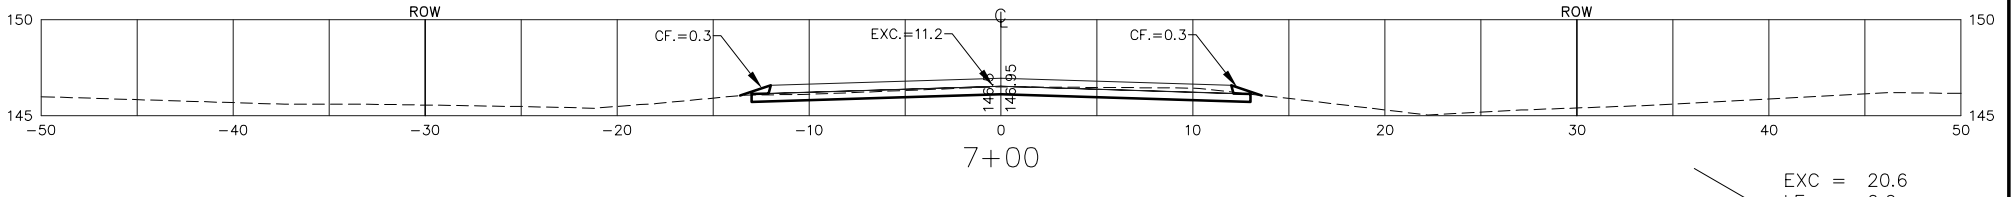


50' > EXC = 20.6  
 LF = 0.0  
 CF = 1.2  
 MF = 0.0

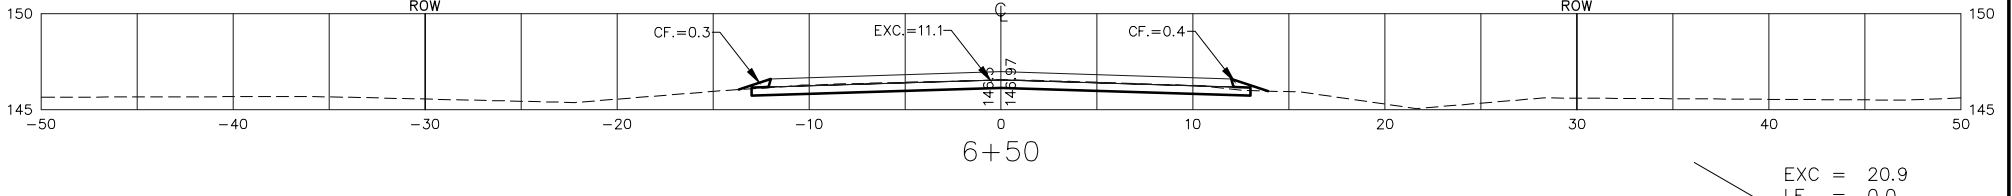


50' > EXC = 20.9  
 LF = 0.0  
 CF = 1.0  
 MF = 0.0

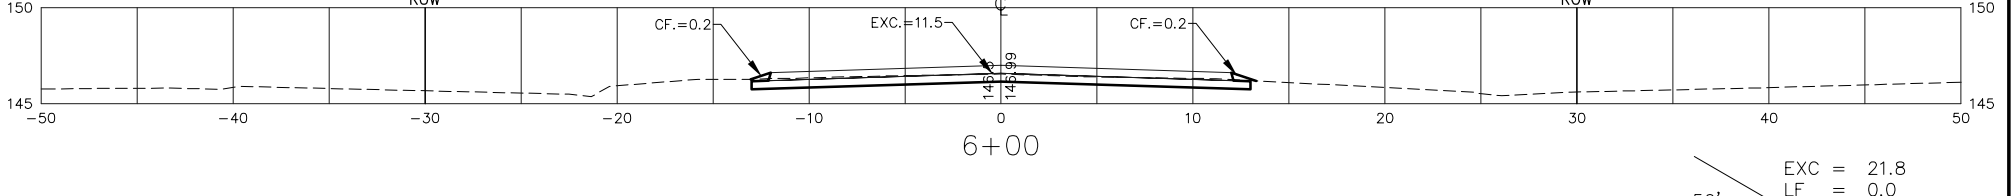


50' > EXC = 21.8  
 LF = 0.0  
 CF = 0.6  
 MF = 0.0

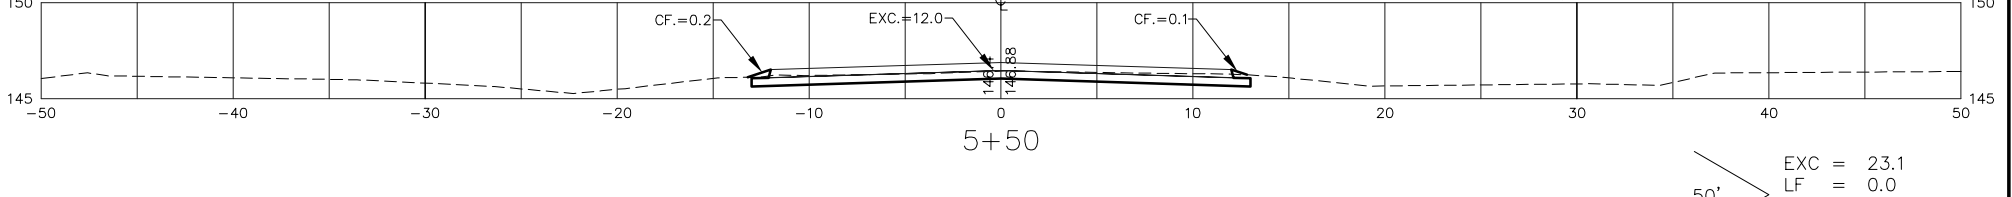


50' > EXC = 23.1  
 LF = 0.0  
 CF = 0.8  
 MF = 0.0

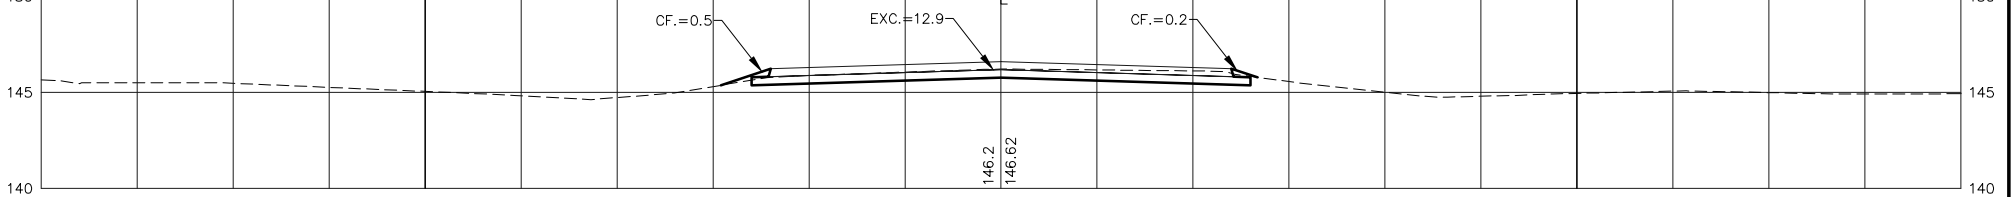


50' > EXC = 23.4  
 LF = 0.0  
 CF = 1.2  
 MF = 0.0

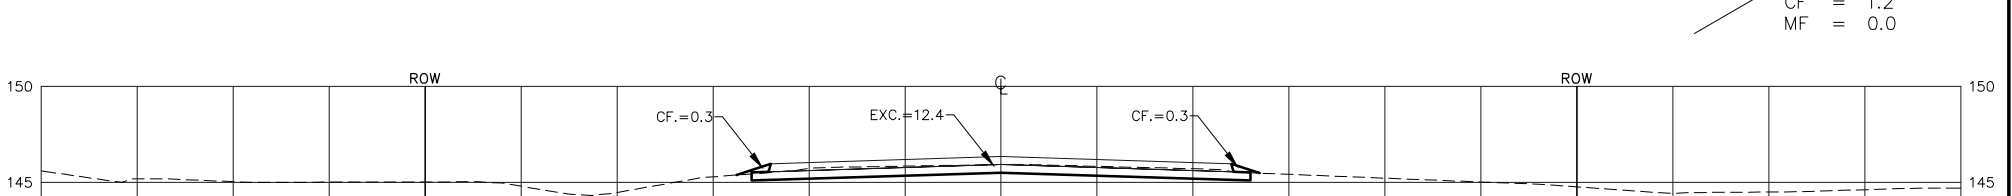

50' > EXC = 23.1  
 LF = 0.0  
 CF = 1.3  
 MF = 0.0

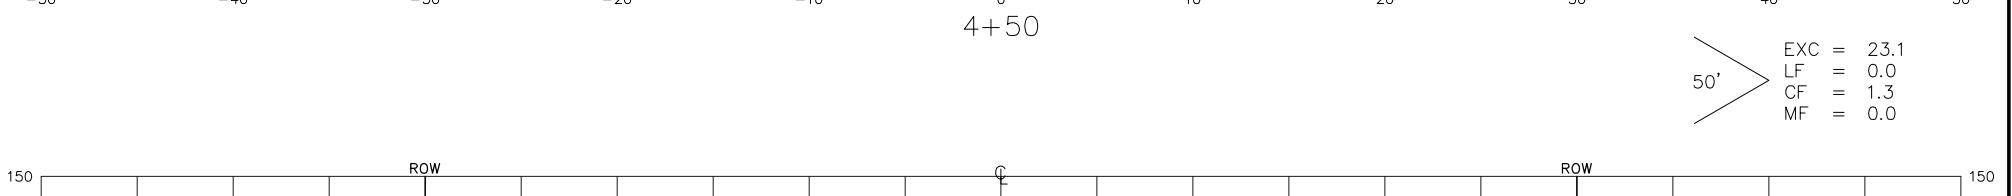

50' > EXC = 23.4  
 LF = 0.0  
 CF = 1.0  
 MF = 0.0

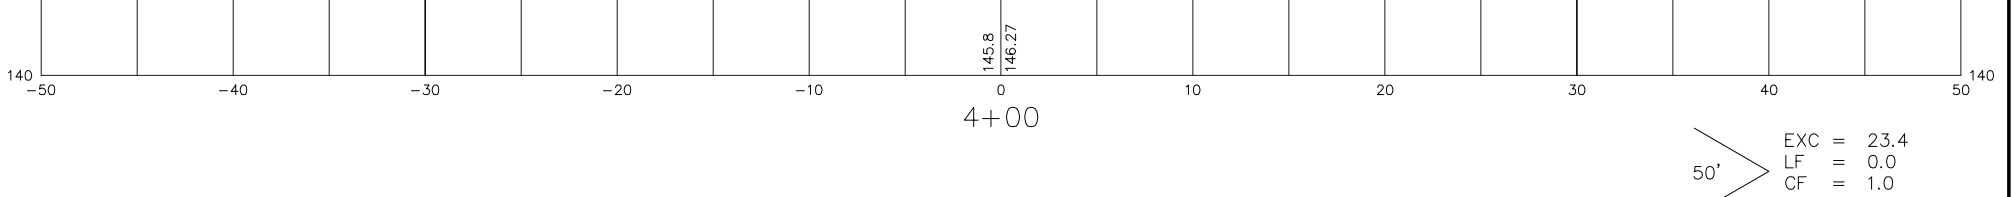

50' > EXC = 23.4  
 LF = 0.0  
 CF = 1.0  
 MF = 0.0

SHEET TOTAL

EXCAVATION = 200.3  
 LOOSE FILL = 0.0  
 COMPACTED FILL = 8.6  
 MANIPULATED FILL = 0.0

ATHENIAN AVE.

CED PROJ. NO.: 20020917

**CERTIFIED ENGINEERING DESIGN, P.A.**



810 WEST DOUGLAS, SUITE C  
 WICHITA, KANSAS 67203  
 PH: (316) 262-8808  
 FAX: (316) 262-1669

SHEET 43  
 TOTAL 74