




50' > EXC = 23.4
LF = 0.0
CF = 1.5
MF = 0.0

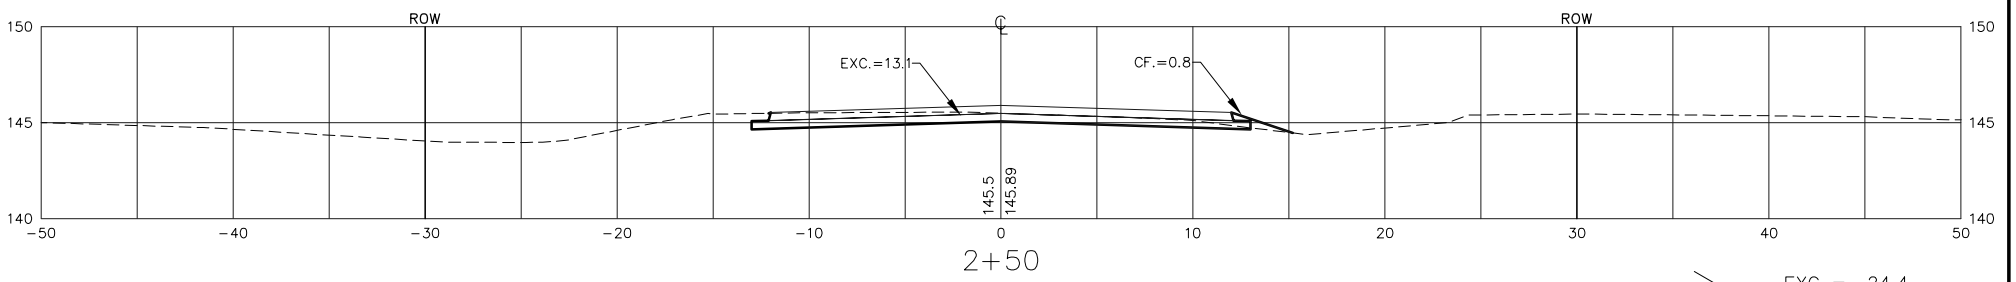


50' > EXC = 24.4
LF = 0.0
CF = 1.3
MF = 0.0

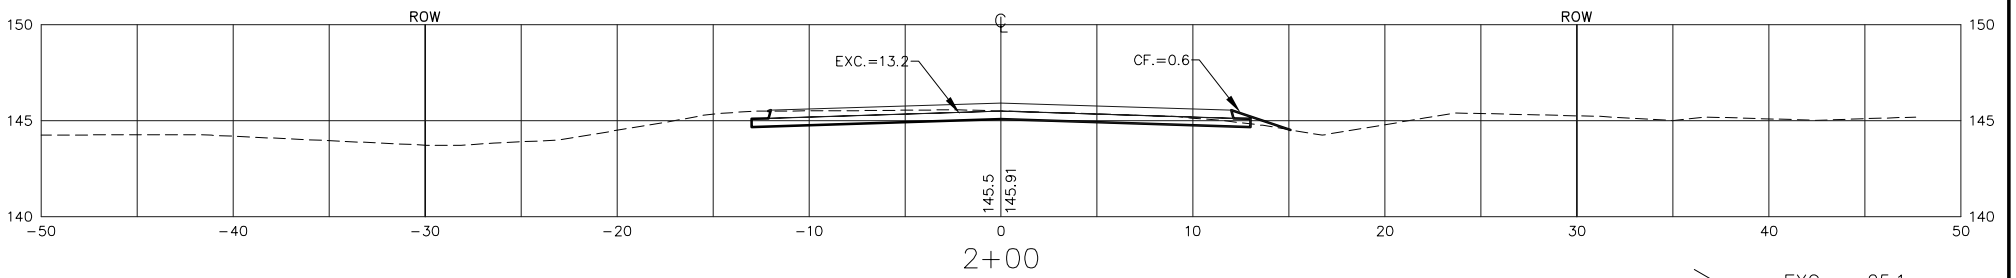


50' > EXC = 25.1
LF = 0.0
CF = 1.0
MF = 0.0

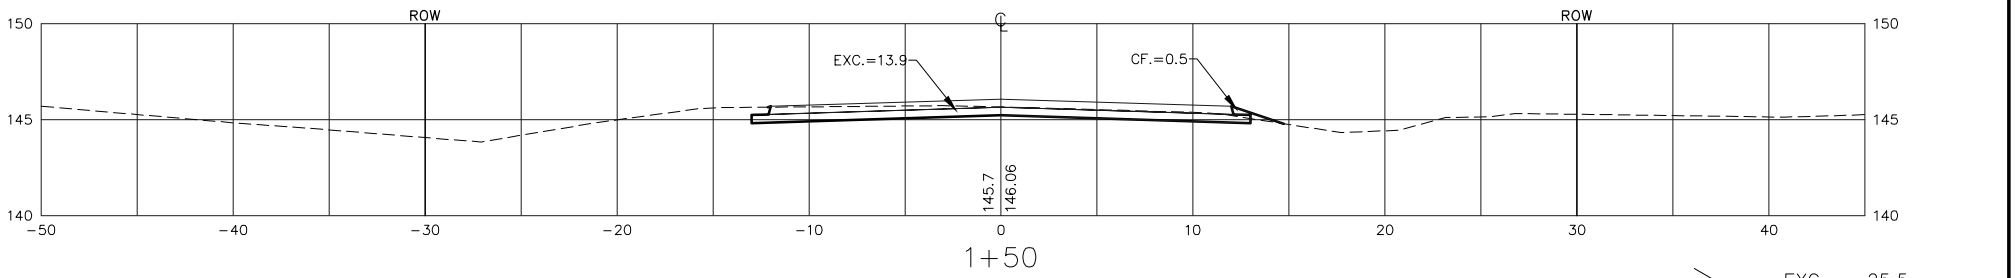


50' > EXC = 25.5
LF = 0.0
CF = 0.7
MF = 0.0

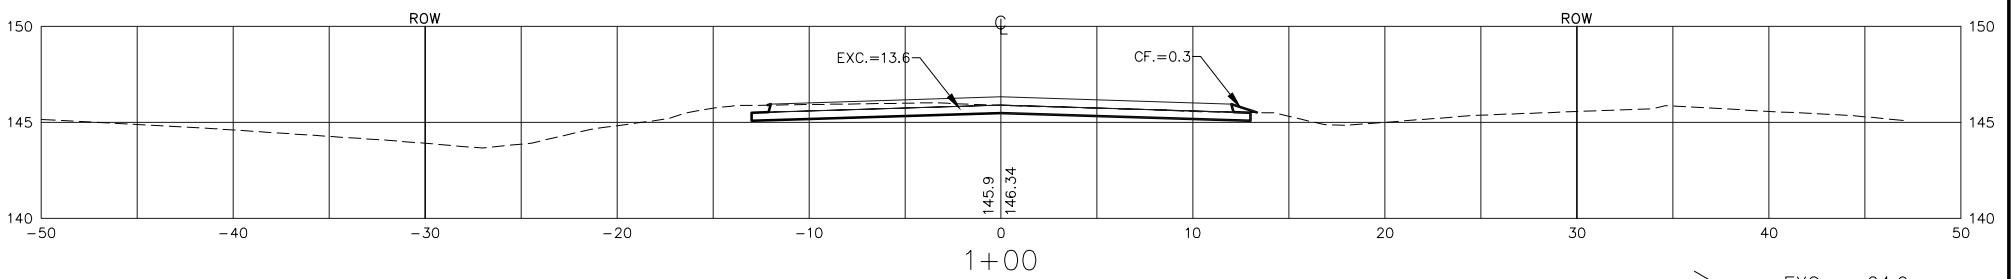


50' > EXC = 24.0
LF = 0.0
CF = 0.6
MF = 0.0

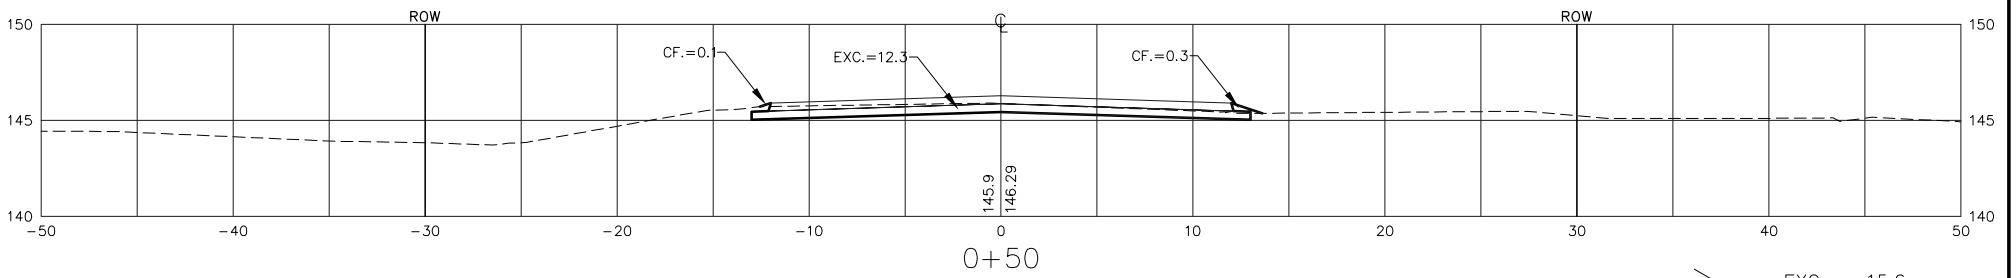

38' > EXC = 15.6
LF = 0.0
CF = 0.6
MF = 0.0

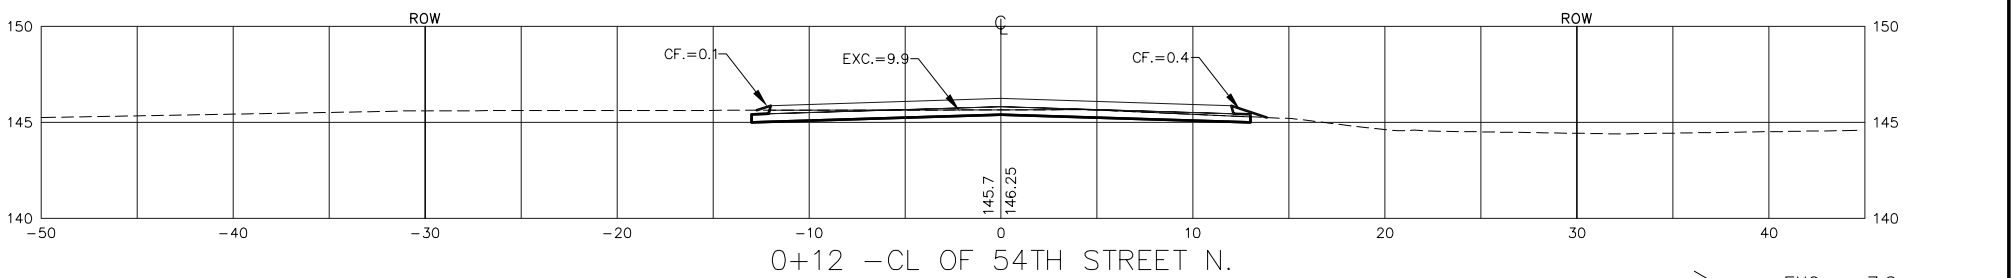

12' > EXC = 7.8
LF = 0.0
CF = 0.1
MF = 0.0

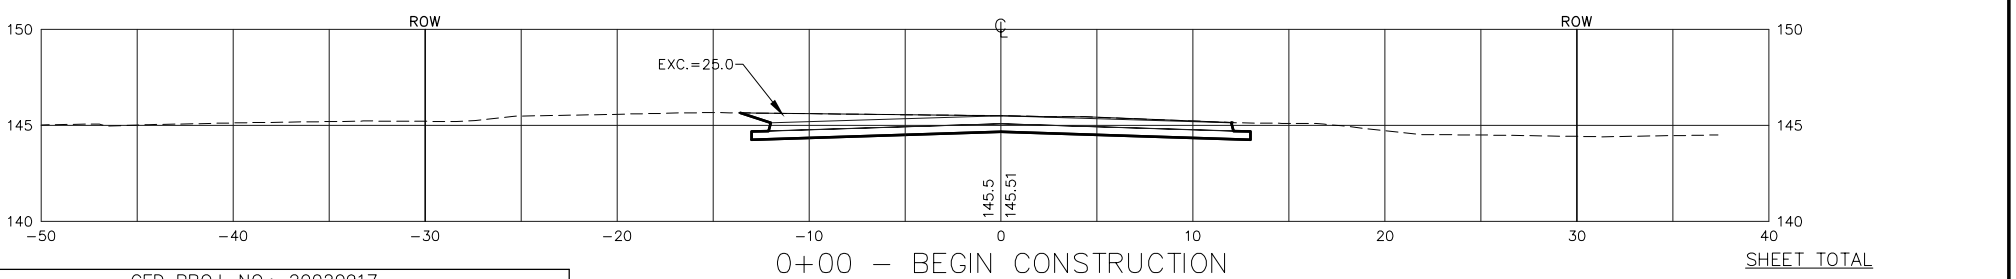

SHEET TOTAL
EXCAVATION = 145.8
LOOSE FILL = 0.0
COMPACTED FILL = 5.8
MANIPULATED FILL = 0.0
DELAWARE AVE.

CED PROJ. NO.: 20020917

CERTIFIED ENGINEERING DESIGN, P.A.



810 WEST DOUGLAS, SUITE C
WICHITA, KANSAS 67203
PH: (316) 262-8808
FAX: (316) 262-1669

SHEET 54
TOTAL 74