



50' > EXC = 12.2  
 LF = 0.0  
 CF = 8.1  
 MF = 0.0

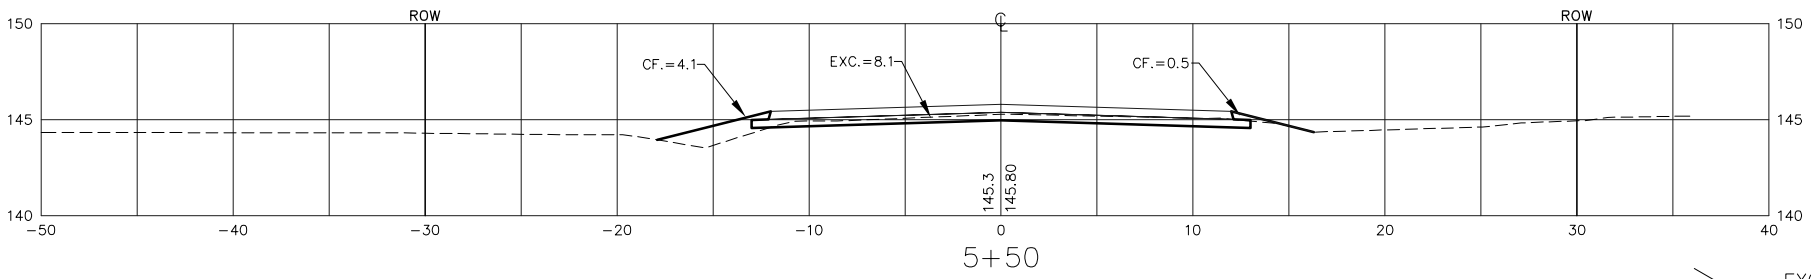


5+50

45.92' > EXC = 19.0  
 LF = 0.0  
 CF = 4.0  
 MF = 0.0

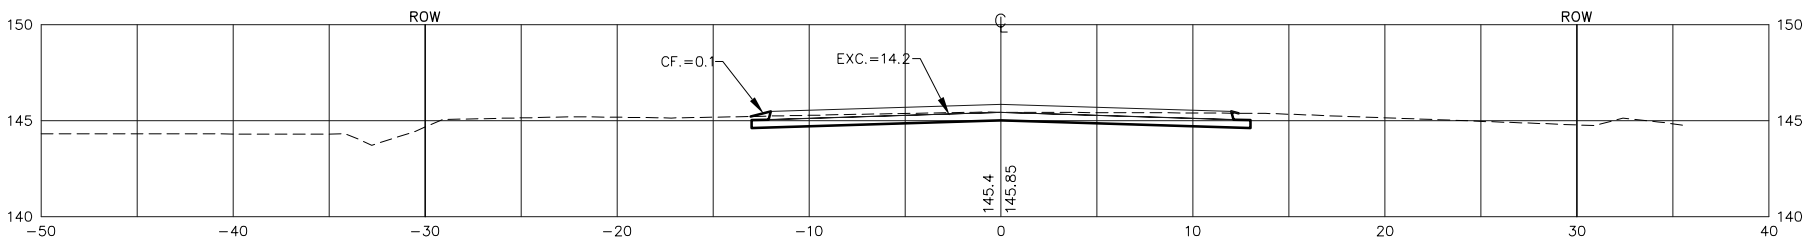


5+04.08 - CL OF ST. CLAIR AVE.

4.08' > EXC = 2.1  
 LF = 0.0  
 CF = 0.0  
 MF = 0.0

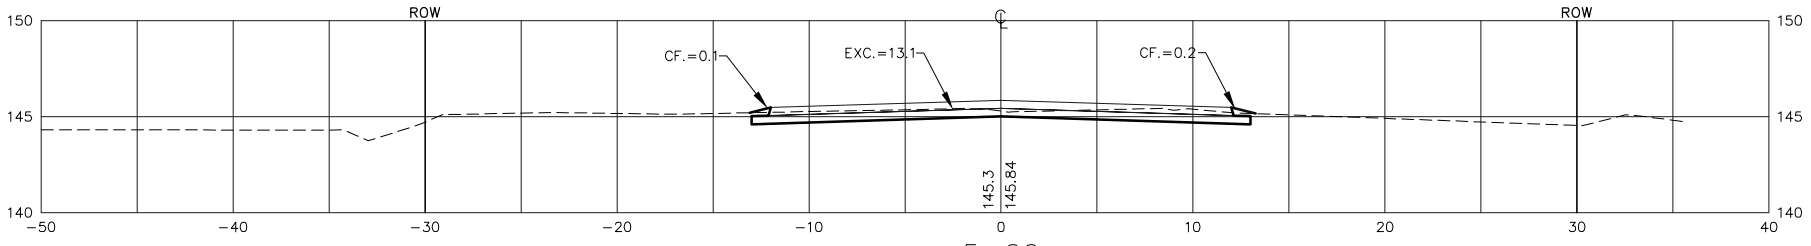


5+00

50' > EXC = 13.8  
 LF = 0.0  
 CF = 8.7  
 MF = 0.0

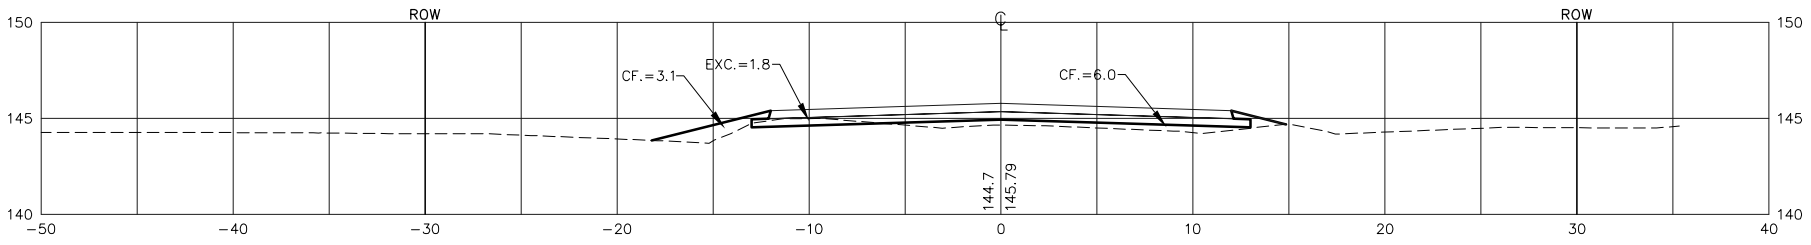


4+50

50' > EXC = 6.9  
 LF = 0.0  
 CF = 12.3  
 MF = 0.0

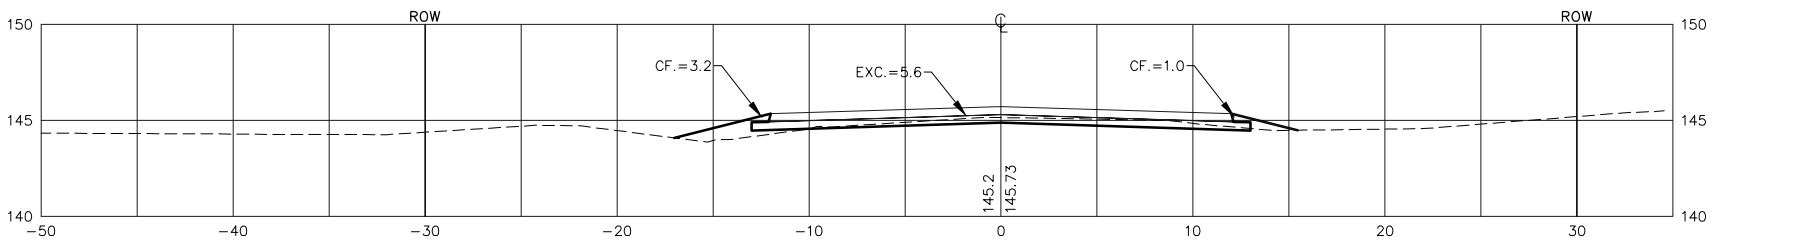


4+00

50' > EXC = 16.7  
 LF = 0.0  
 CF = 5.7  
 MF = 0.0

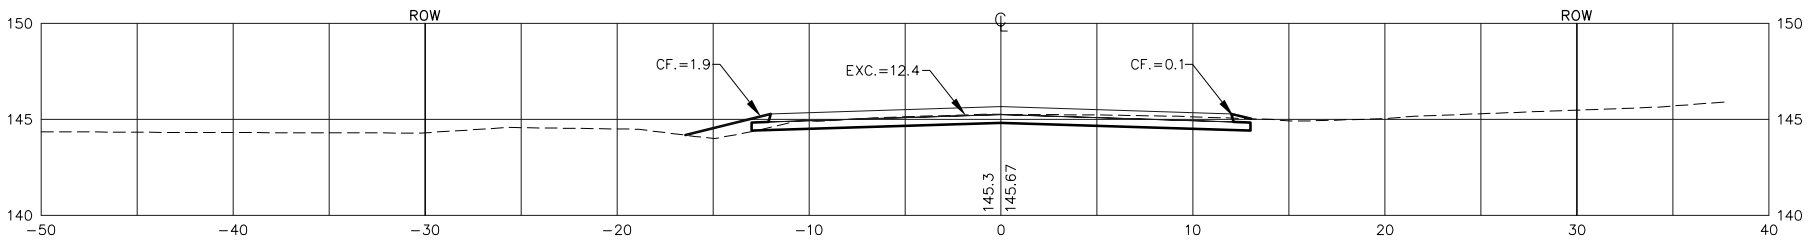

3+50

50' > EXC = 24.5  
 LF = 0.0  
 CF = 2.9  
 MF = 0.0

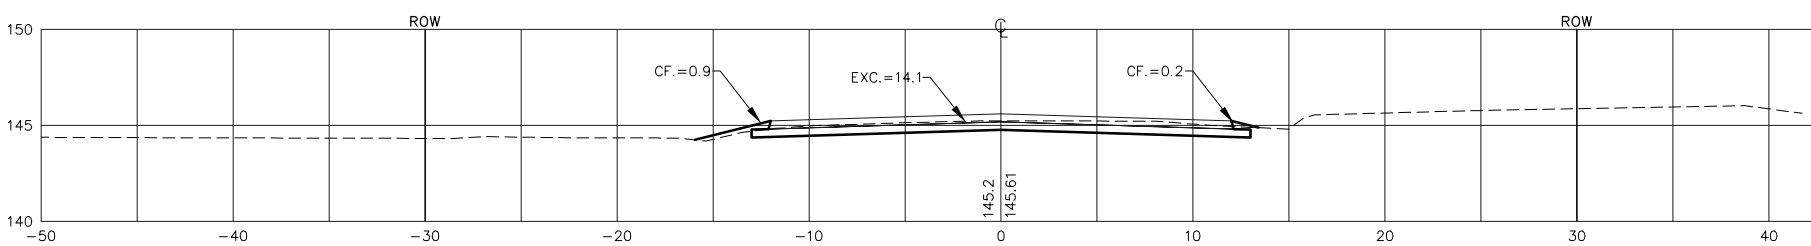

3+00

SHEET TOTAL  
 EXCAVATION = 95.2  
 LOOSE FILL = 0.0  
 COMPACTED FILL = 41.7  
 MANIPULATED FILL = 0.0

54TH STREET N.

CED PROJ. NO.: 20020917

**CERTIFIED ENGINEERING DESIGN, P.A.**



810 WEST DOUGLAS, SUITE C  
 WICHITA, KANSAS 67203  
 PH: (316) 262-8808  
 FAX: (316) 262-1669

SHEET 61  
 TOTAL 74