



50' > EXC = 17.2  
 LF = 0.0  
 CF = 3.8  
 MF = 0.0

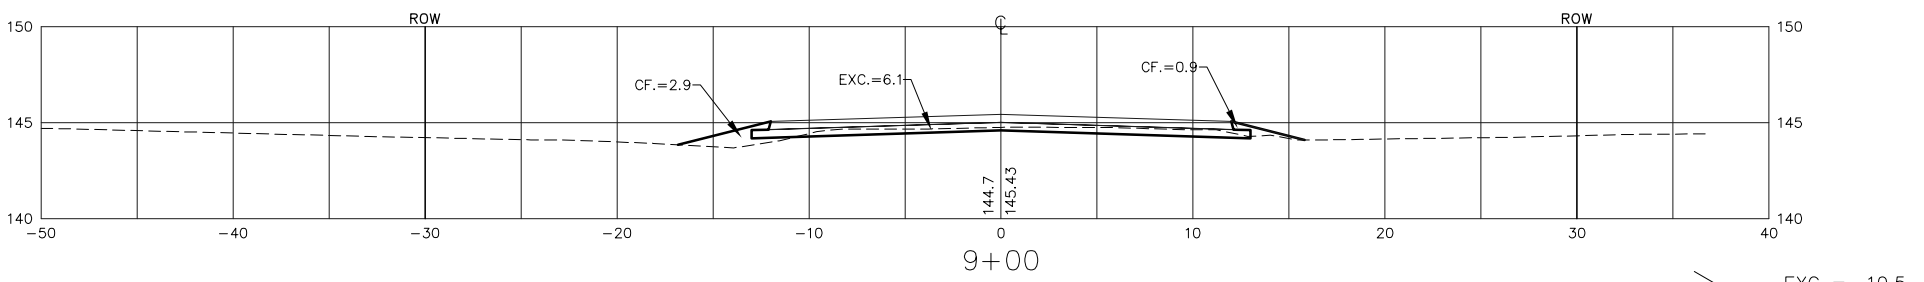


9+00

50' > EXC = 10.5  
 LF = 0.0  
 CF = 6.8  
 MF = 0.0

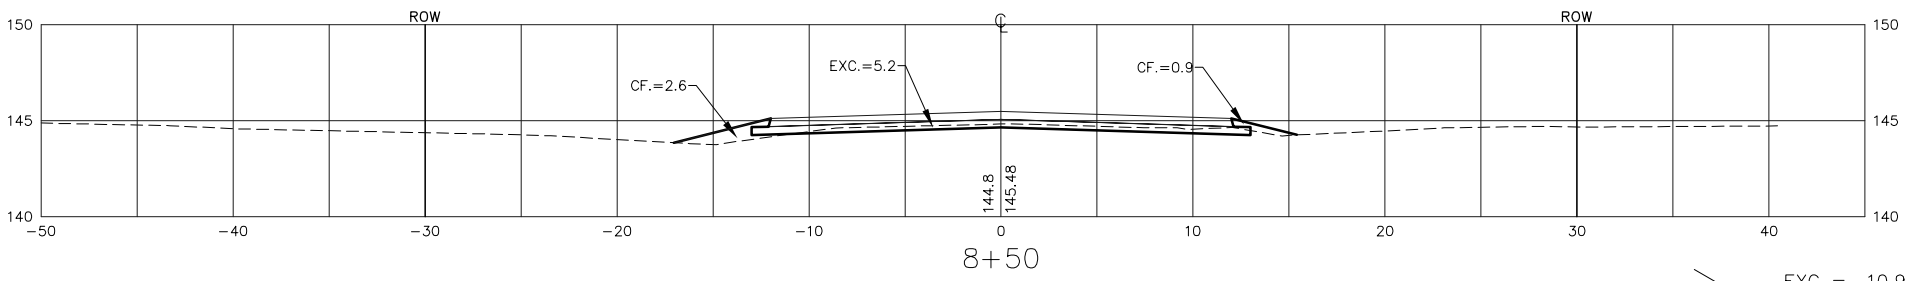


8+50

50' > EXC = 10.9  
 LF = 0.0  
 CF = 6.0  
 MF = 0.0

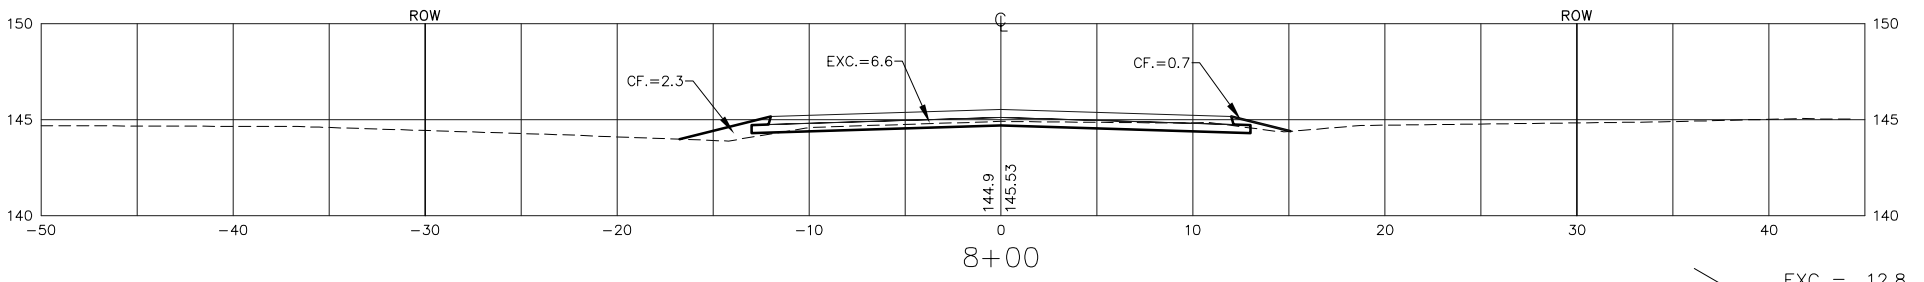


8+00

50' > EXC = 12.8  
 LF = 0.0  
 CF = 4.9  
 MF = 0.0

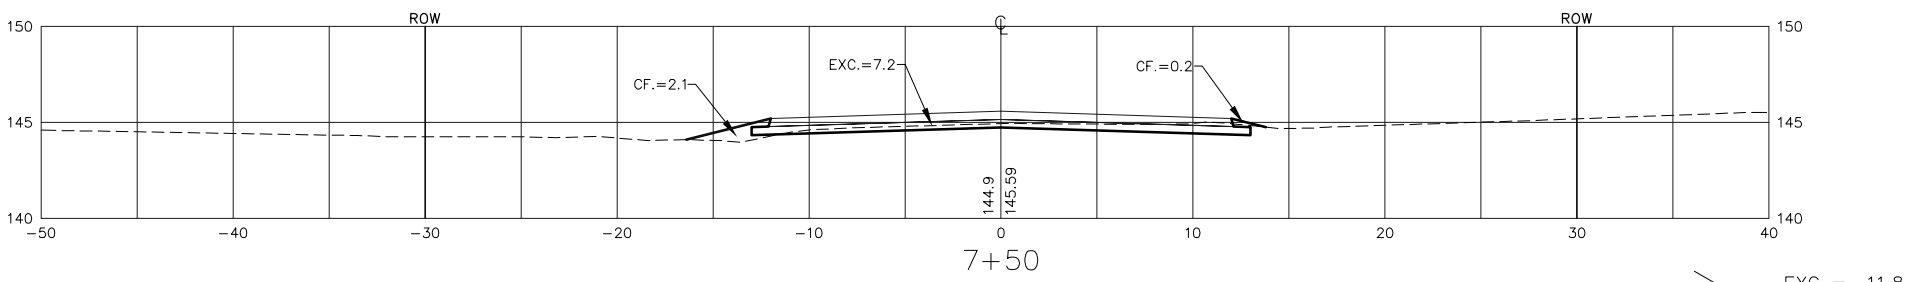


7+50

50' > EXC = 11.8  
 LF = 0.0  
 CF = 5.3  
 MF = 0.0

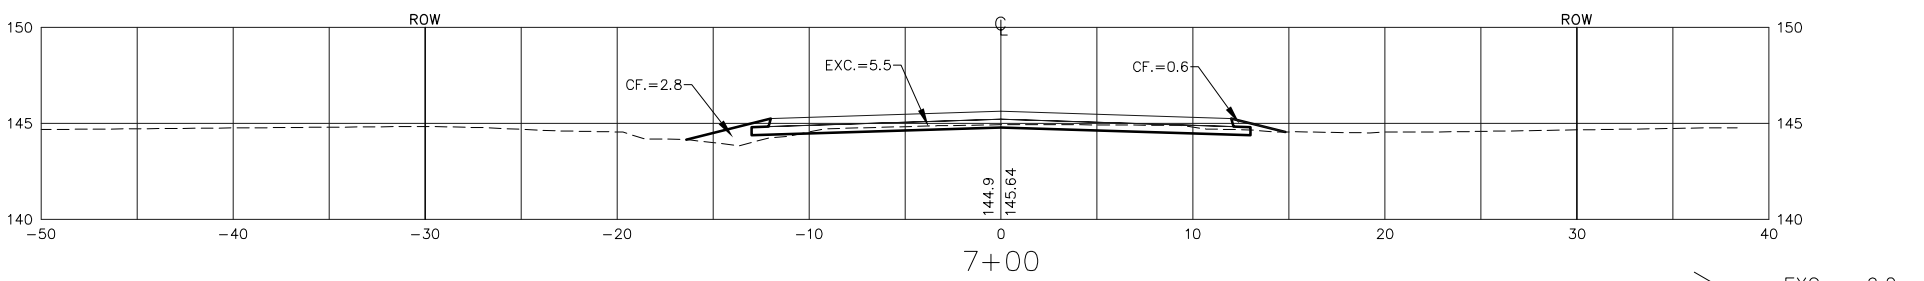


7+00

50' > EXC = 9.2  
 LF = 0.0  
 CF = 7.4  
 MF = 0.0

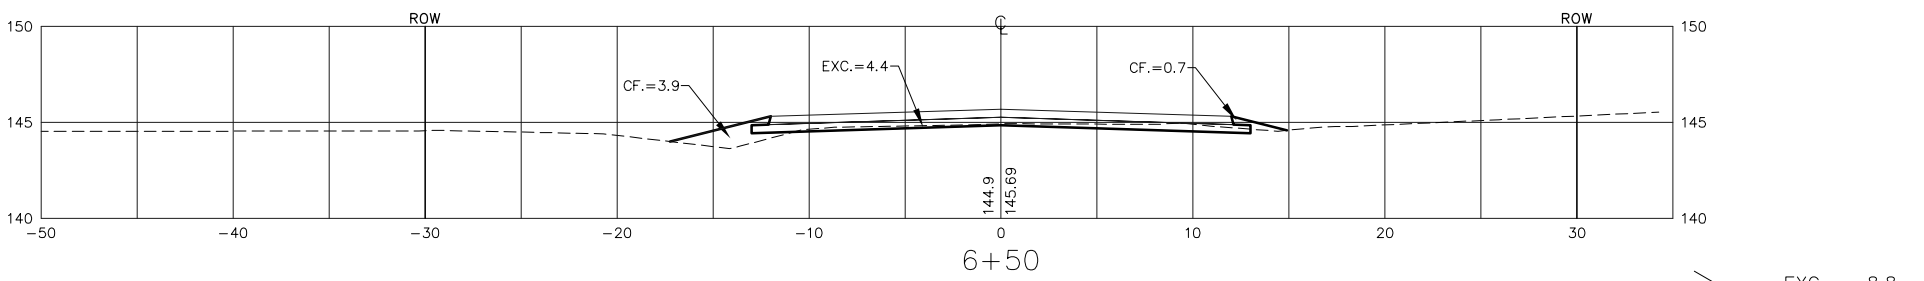

6+50

50' > EXC = 8.8  
 LF = 0.0  
 CF = 8.1  
 MF = 0.0

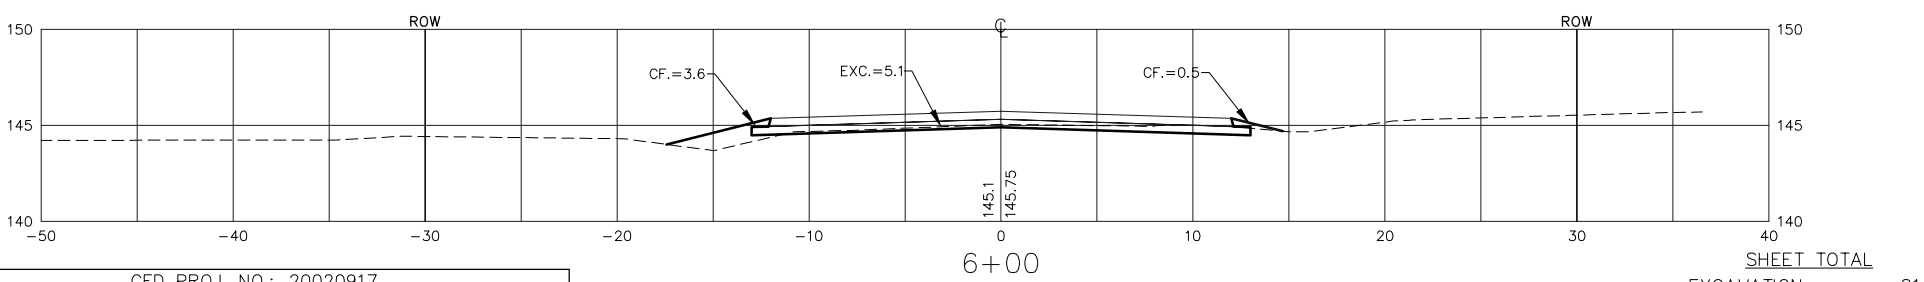

6+00

SHEET TOTAL  
 EXCAVATION = 81.2  
 LOOSE FILL = 0.0  
 COMPACTED FILL = 42.3  
 MANIPULATED FILL = 0.0  
 54TH STREET N.

CED PROJ. NO.: 20020917

**CERTIFIED ENGINEERING DESIGN, P.A.**



810 WEST DOUGLAS, SUITE C  
 WICHITA, KANSAS 67203  
 PH: (316) 262-8808  
 FAX: (316) 262-1669

SHEET 62  
 TOTAL 74