




1 TREE PLANTING & STAKING DETAIL
NO SCALE

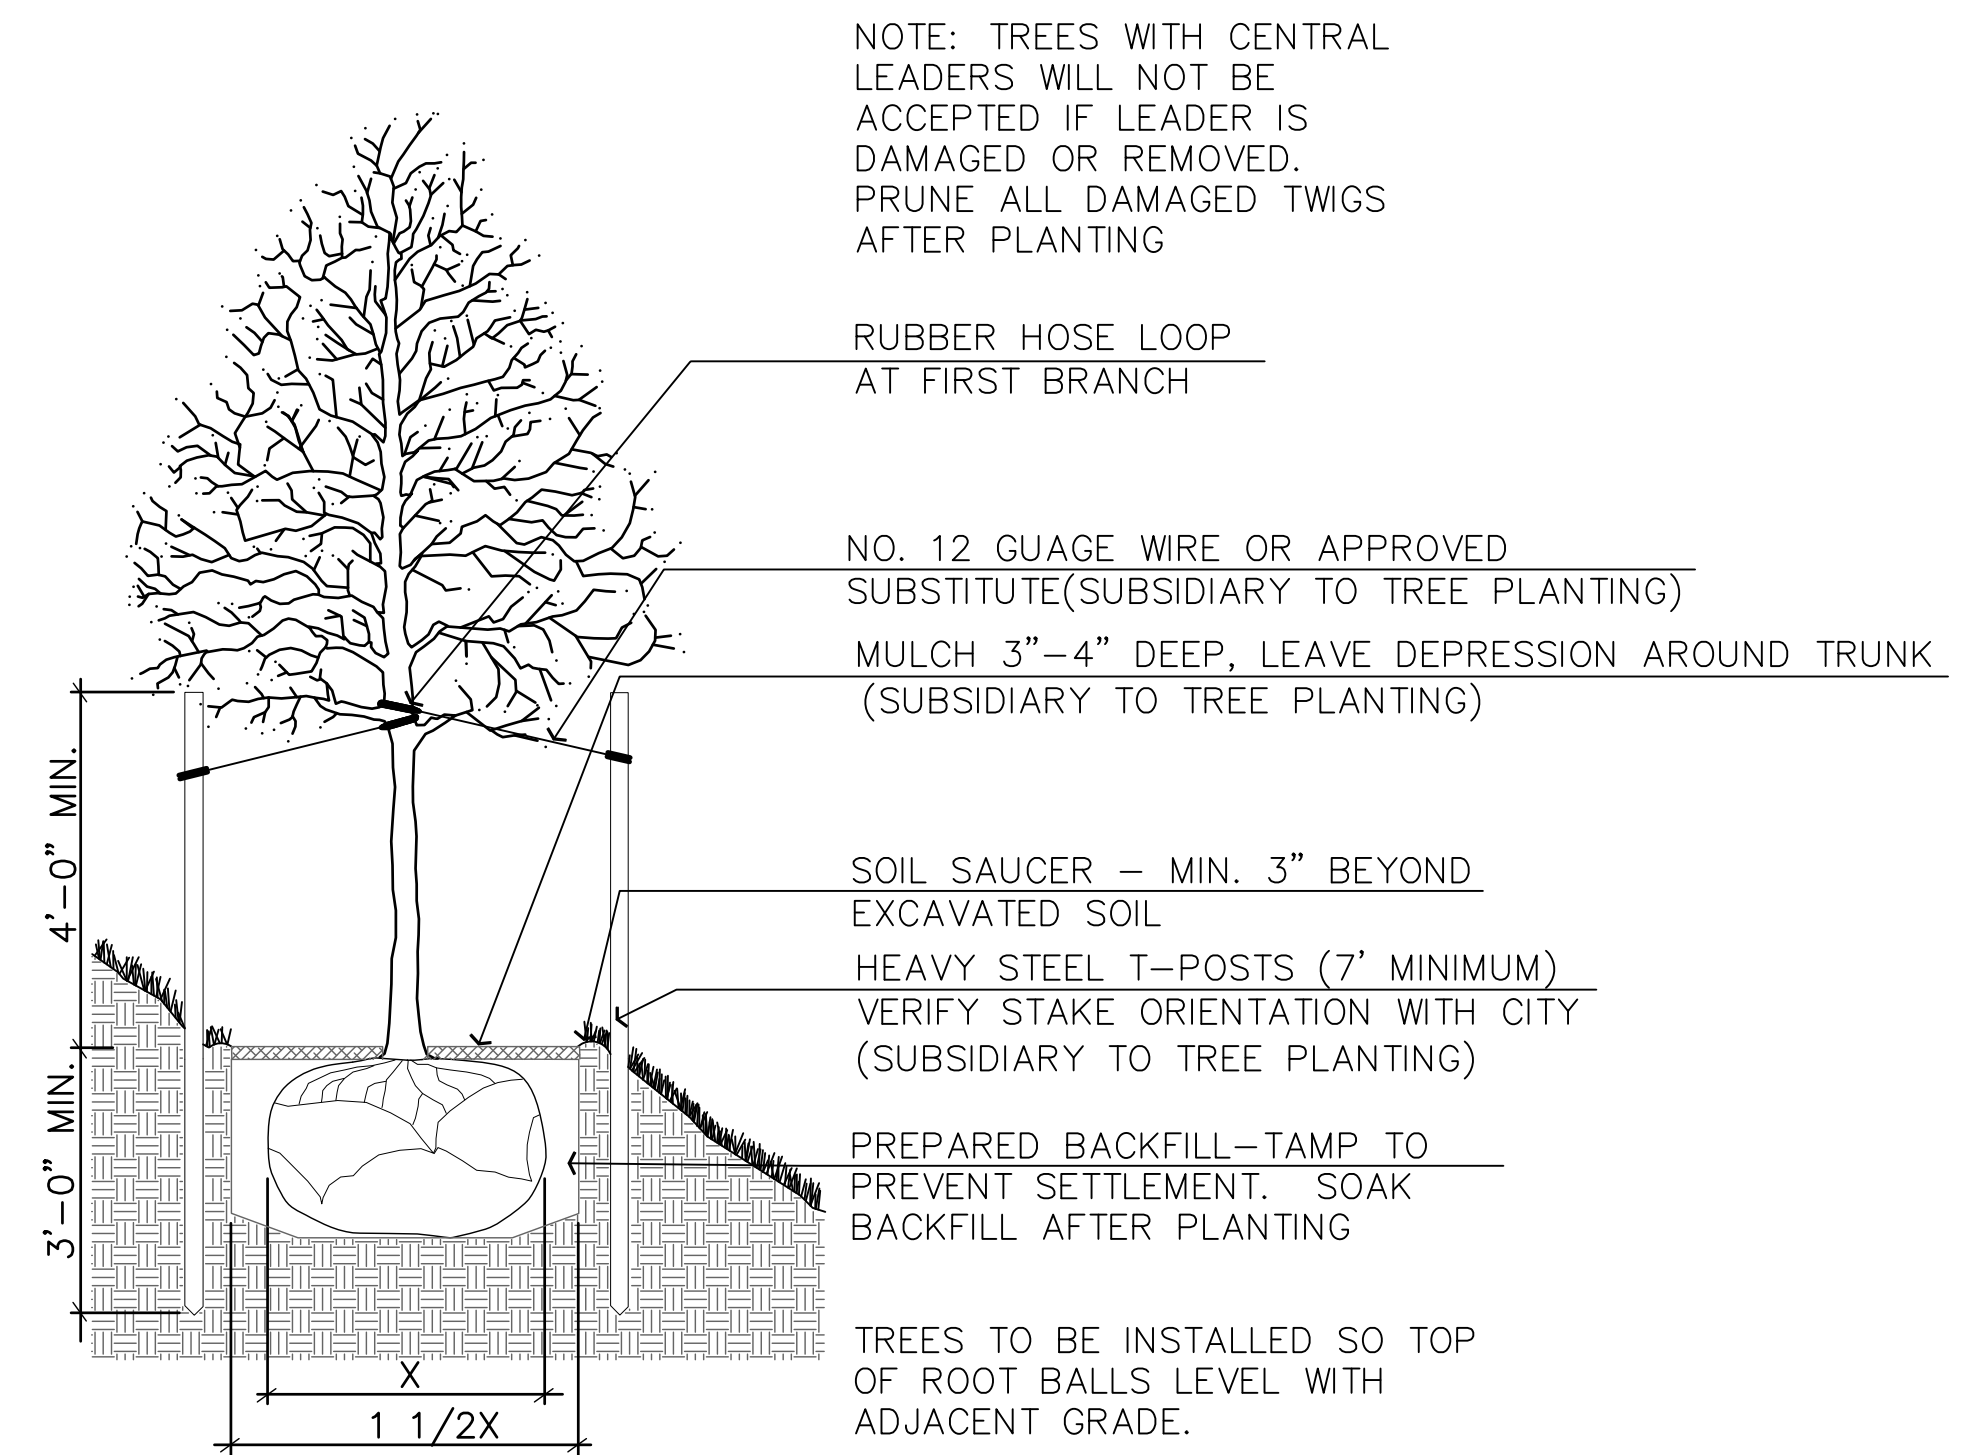


2 TREE PLANTING & STAKING DETAIL
SLOPE AREA PLANTING
NO SCALE

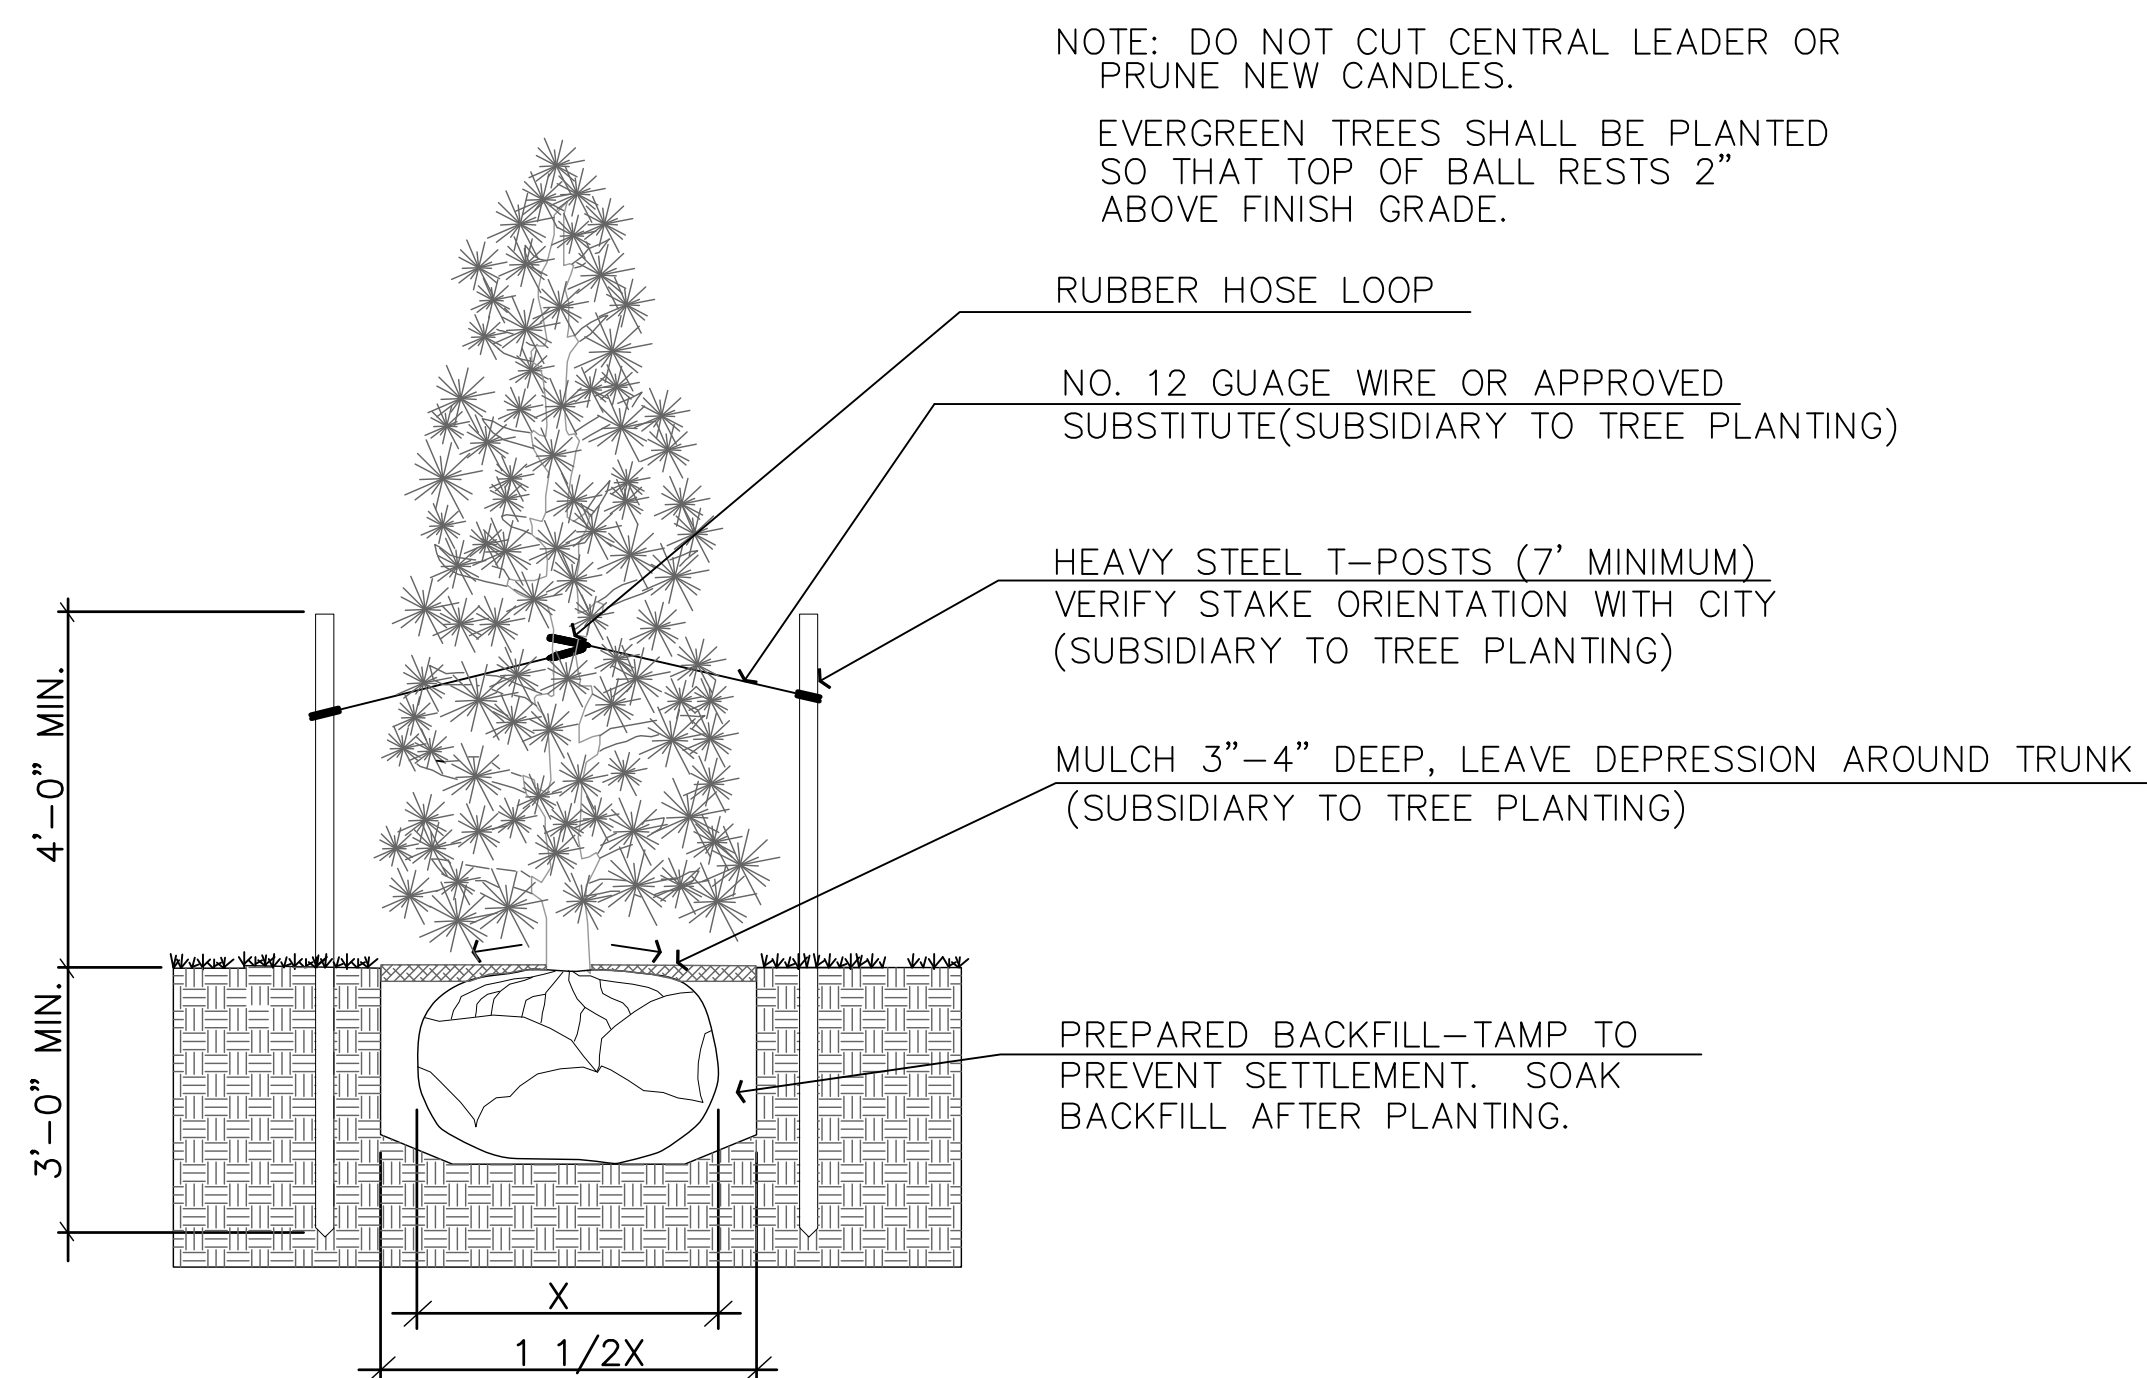

3 EVERGREEN PLANTING & STAKING DETAIL
NO SCALE

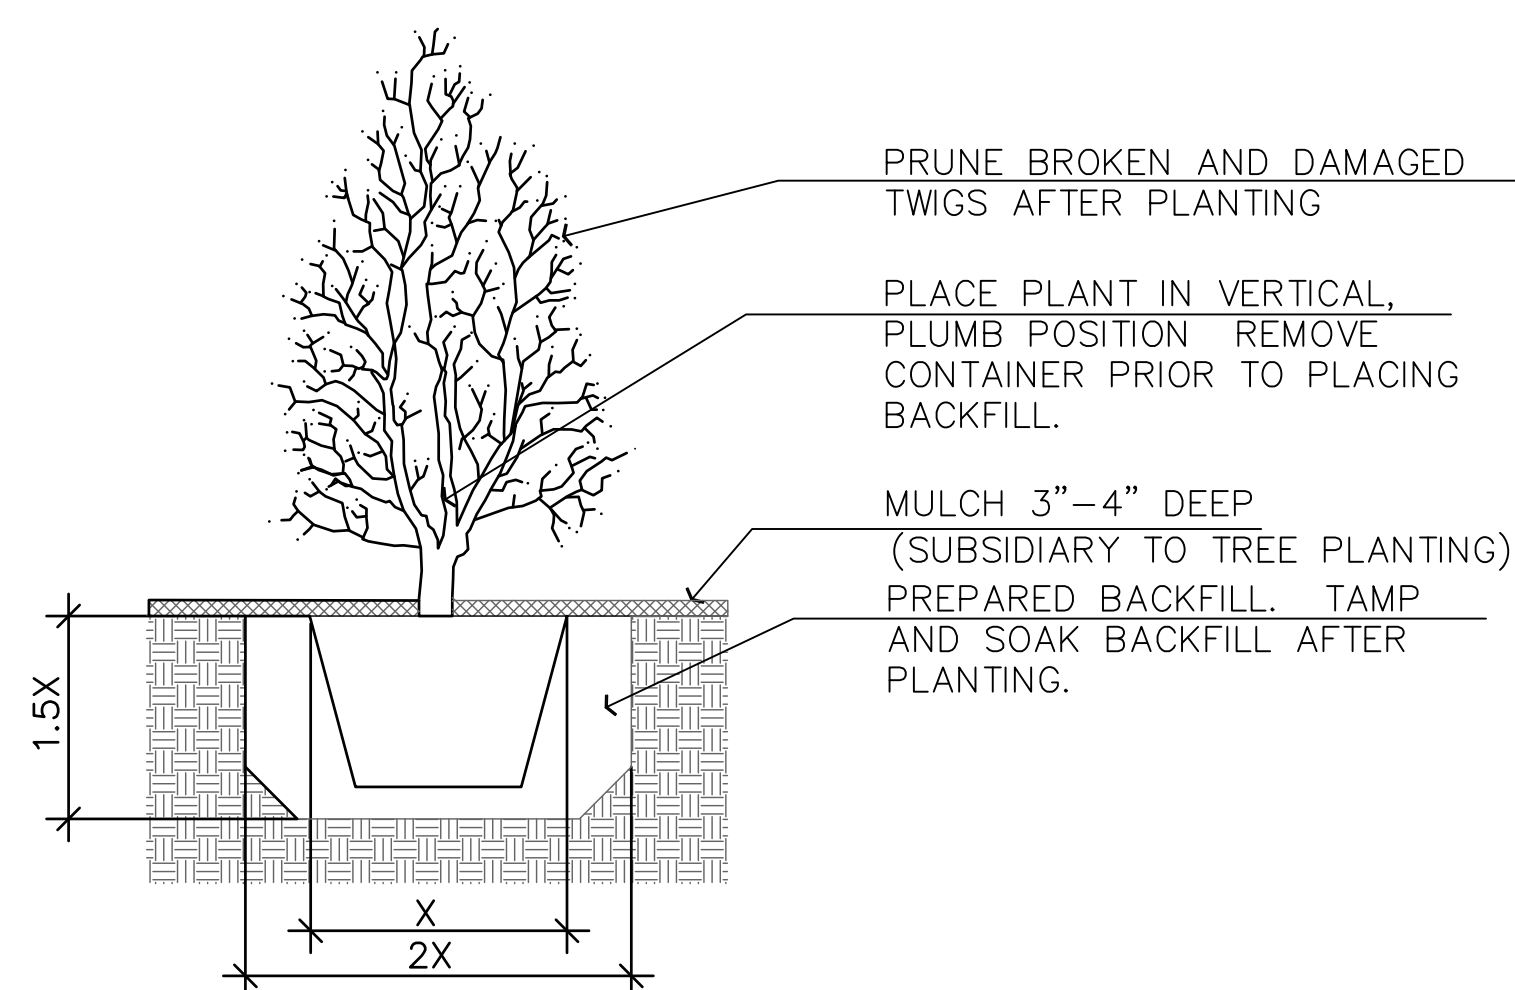

4 SHRUB PLANTING & STAKING DETAIL
NO SCALE

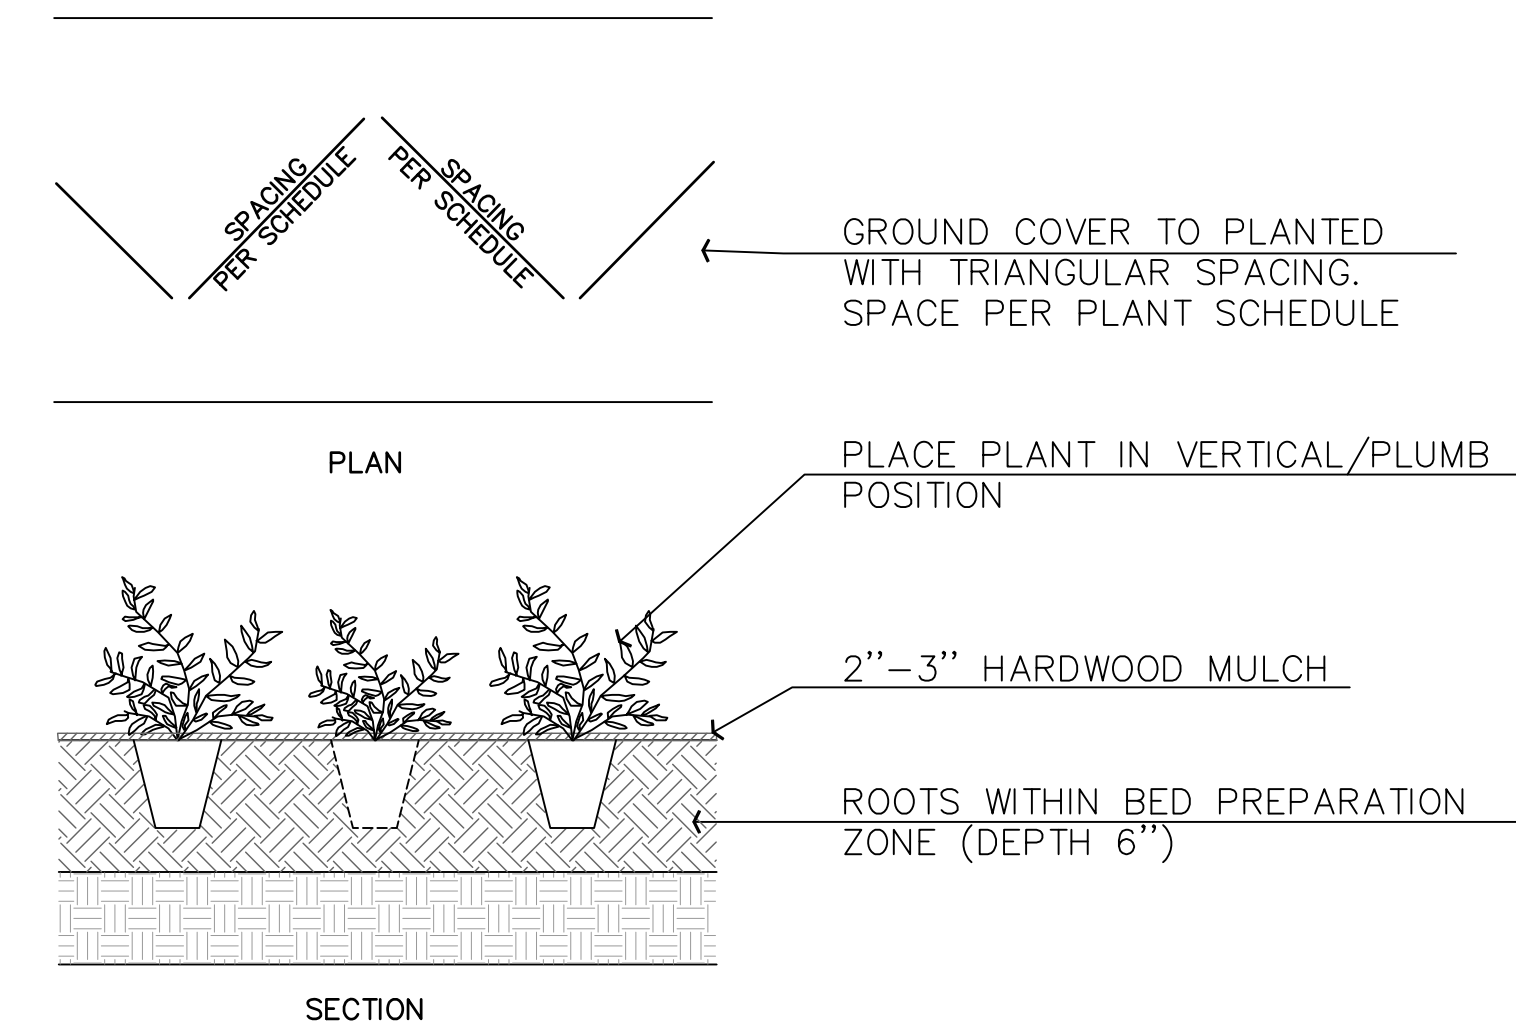

5 GROUND COVER PLANTING DETAIL
NO SCALE

<p>CITY OF WICHITA PUBLIC WORKS & UTILITIES ENGINEERING DIVISION</p>	LANDSCAPING DETAIL		
	CITY ENGINEER GARY JANZEN, P.E.		
	PROJECT NUMBER 472-84914	OCA NUMBER	DATE 02/2001
	CITY ENGINEER'S OFFICE CITY HALL - SEVENTH FLOOR 455 NORTH MAIN STREET WICHITA, KANSAS 67202-1620 (316) 268-4501		SHEET 113 133