



21+50.00

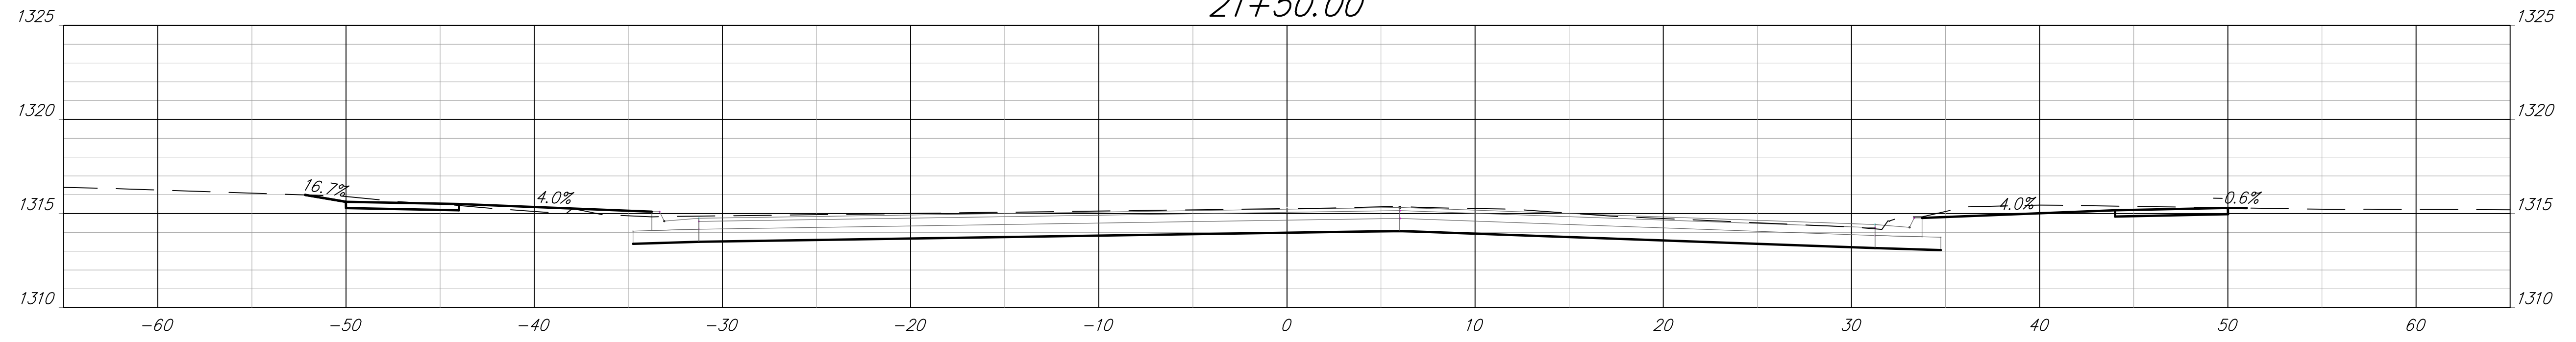


21+00.00

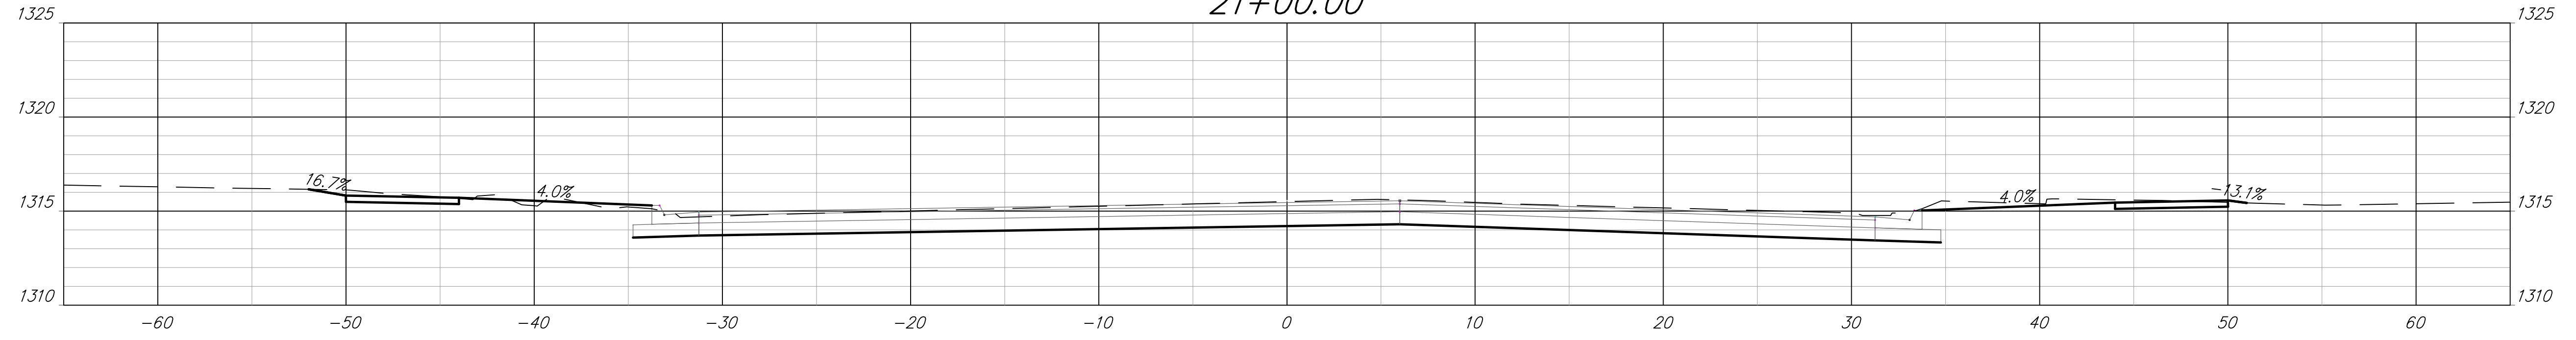


Cross Sections not shown through Intersection.



19+00.00

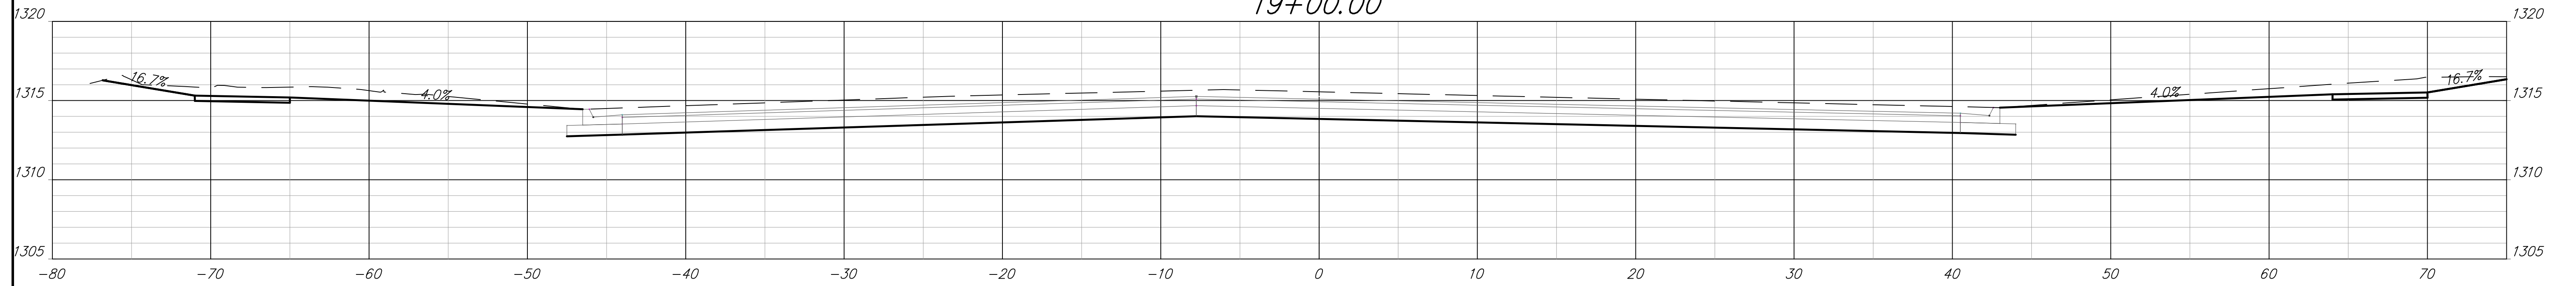

18+50.00

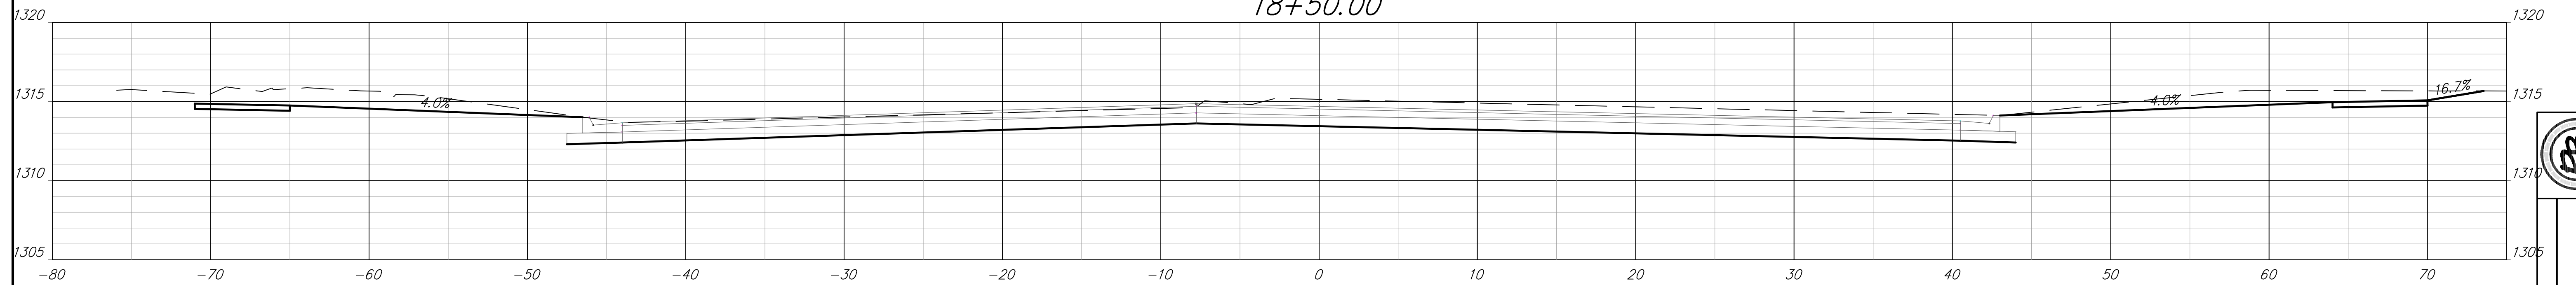

18+00.00

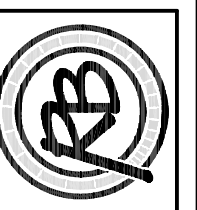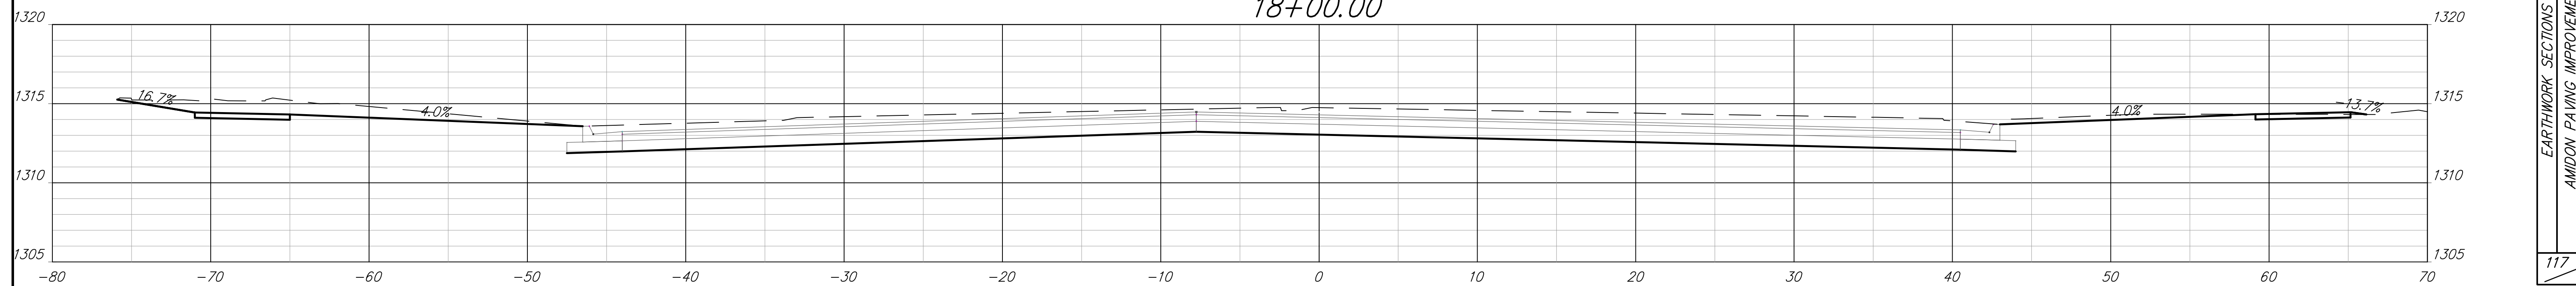

EARTHWORK SECTIONS  
 AMIDON PAVING IMPROVEMENTS  
 STA. 18+00 - 21+50