




50' > EXC = 26.0
 LF = 0.0
 CF = 0.6
 MF = 0.0

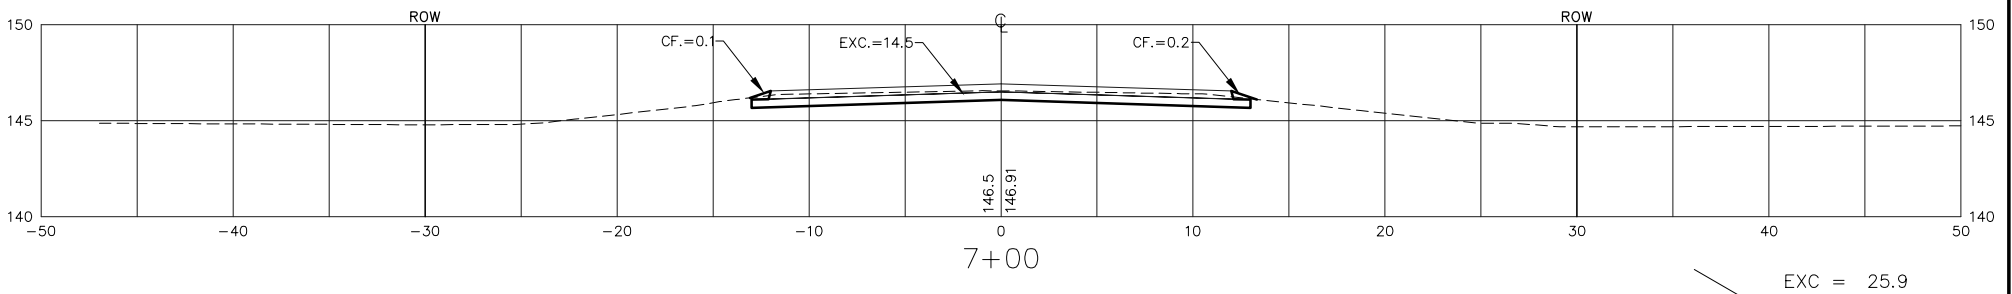


50' > EXC = 25.9
 LF = 0.0
 CF = 0.6
 MF = 0.0

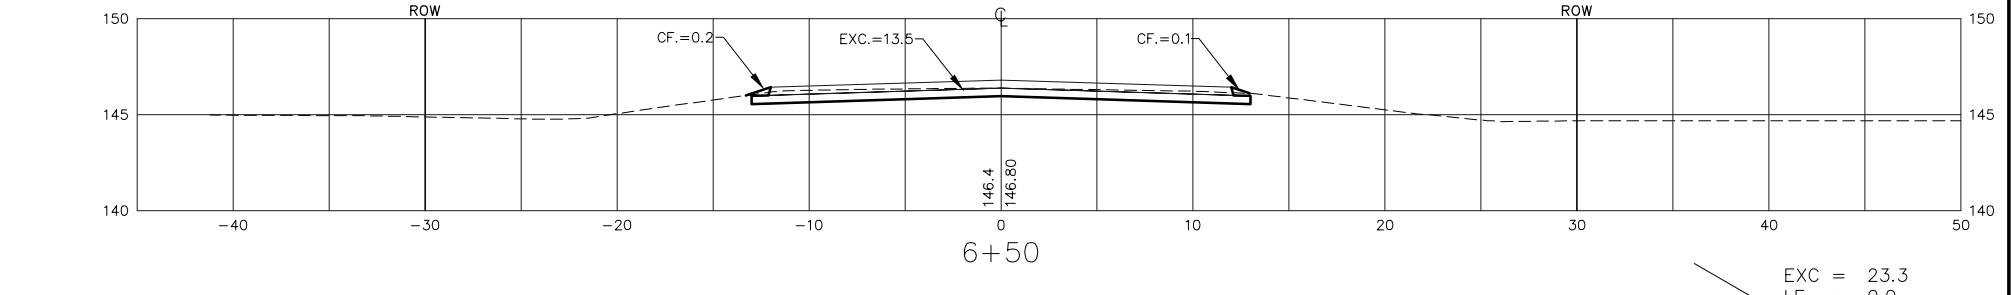


50' > EXC = 23.3
 LF = 0.0
 CF = 0.8
 MF = 0.0

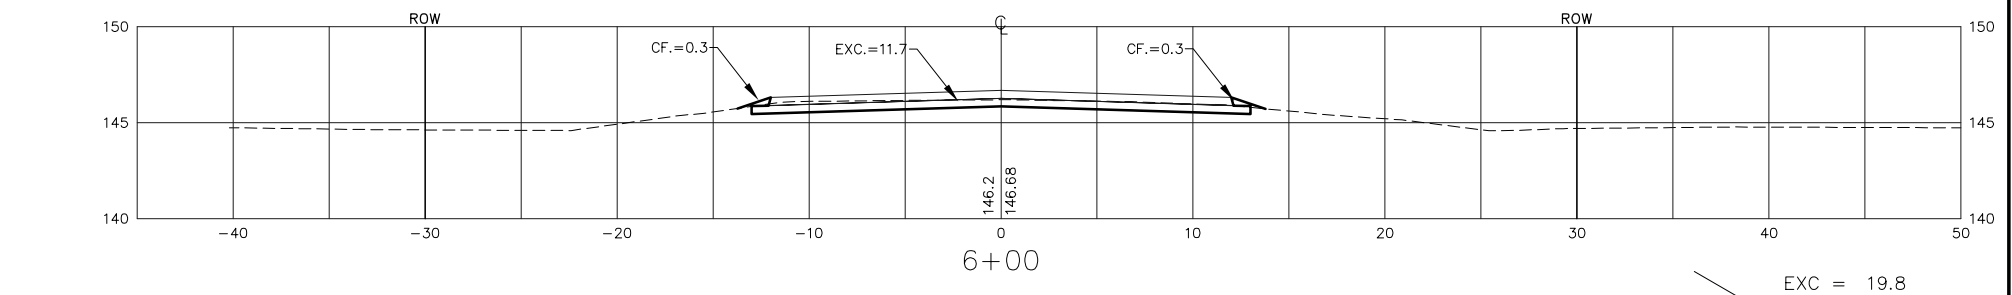


50' > EXC = 19.8
 LF = 0.0
 CF = 1.3
 MF = 0.0

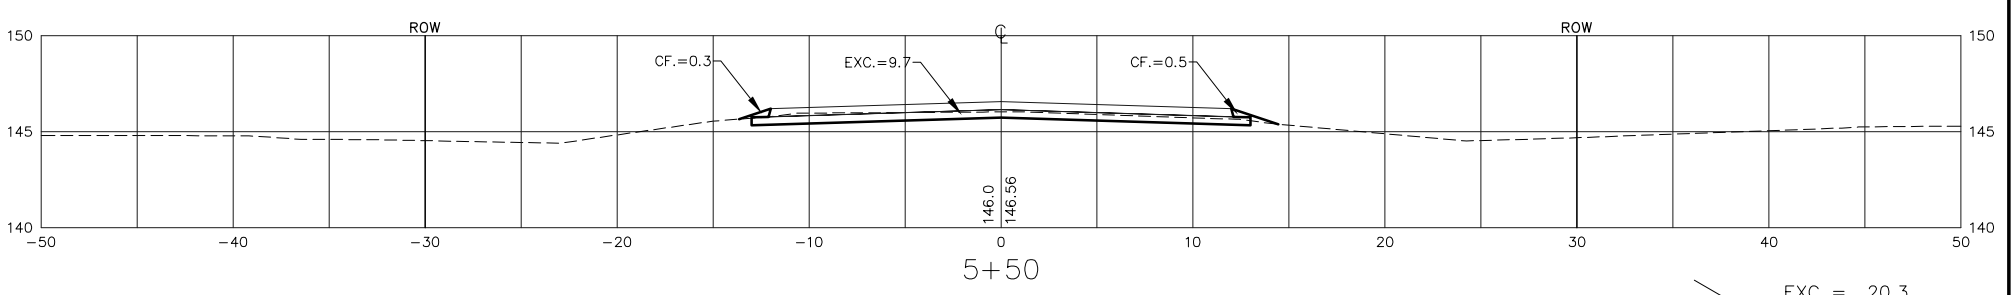


50' > EXC = 20.3
 LF = 0.0
 CF = 1.0
 MF = 0.0

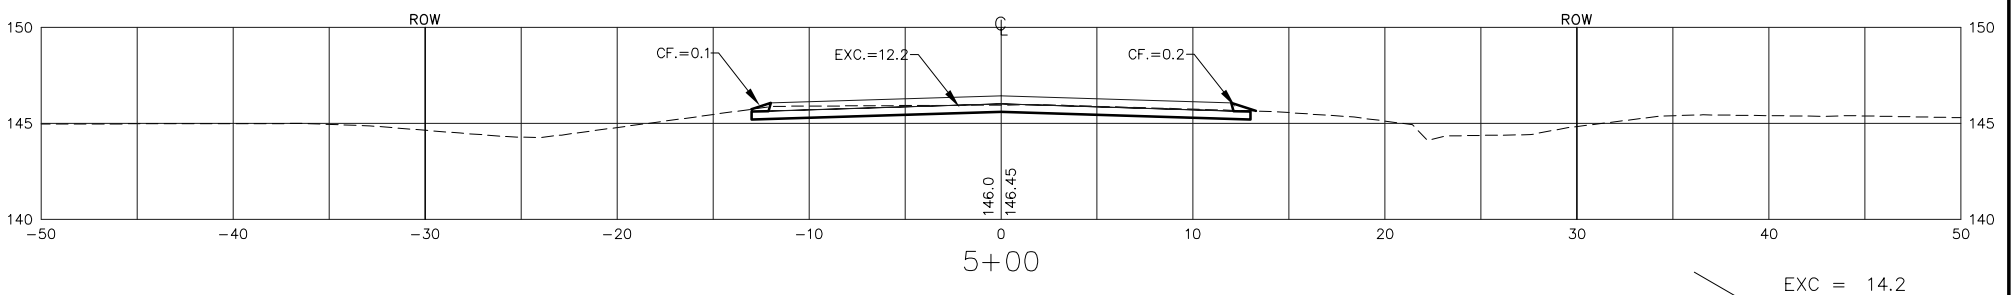


29.42' > EXC = 14.2
 LF = 0.0
 CF = 0.2
 MF = 0.0

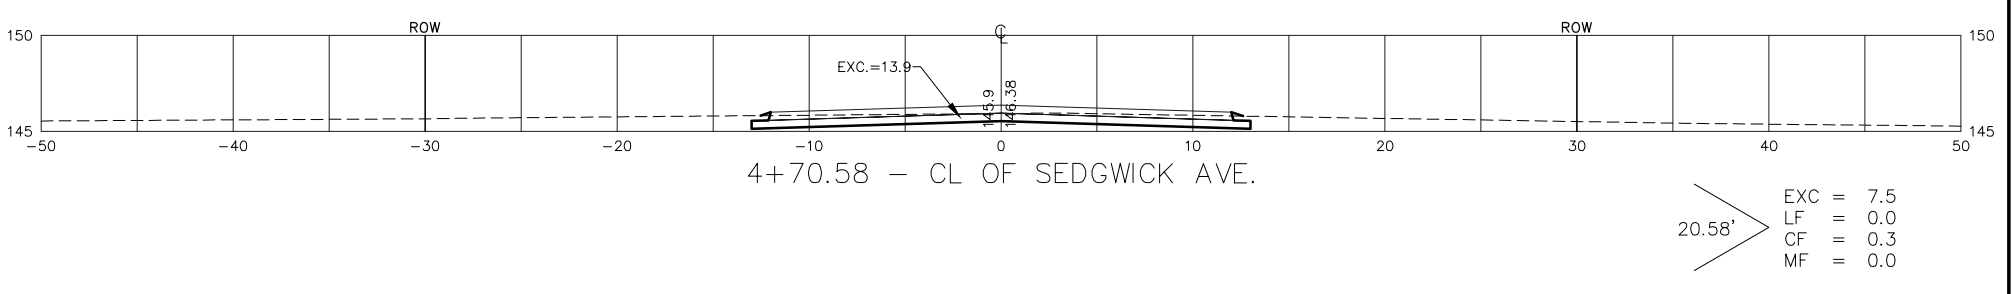

20.58' > EXC = 7.5
 LF = 0.0
 CF = 0.3
 MF = 0.0

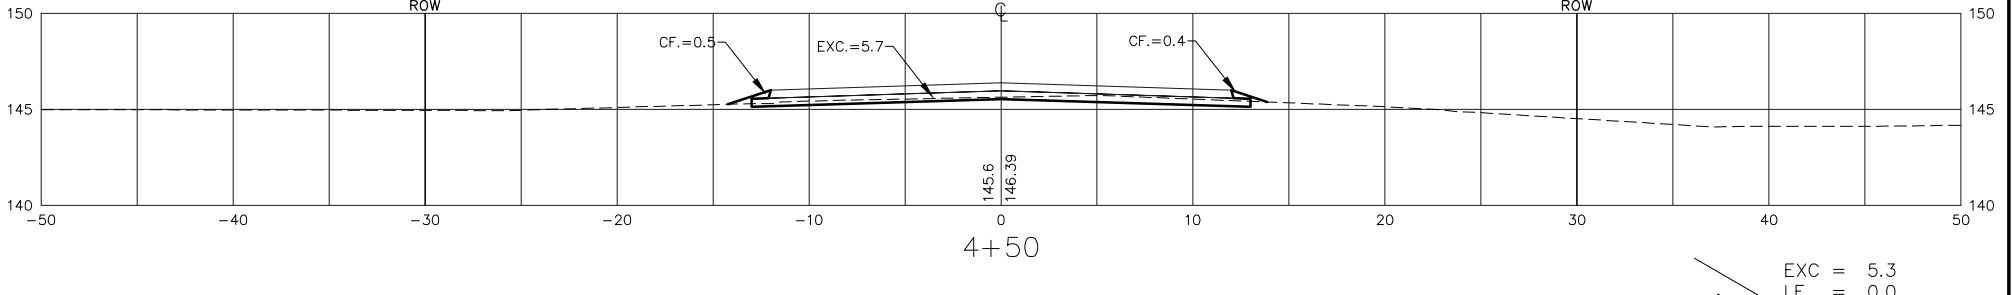

50' > EXC = 5.3
 LF = 0.0
 CF = 8.2
 MF = 0.0

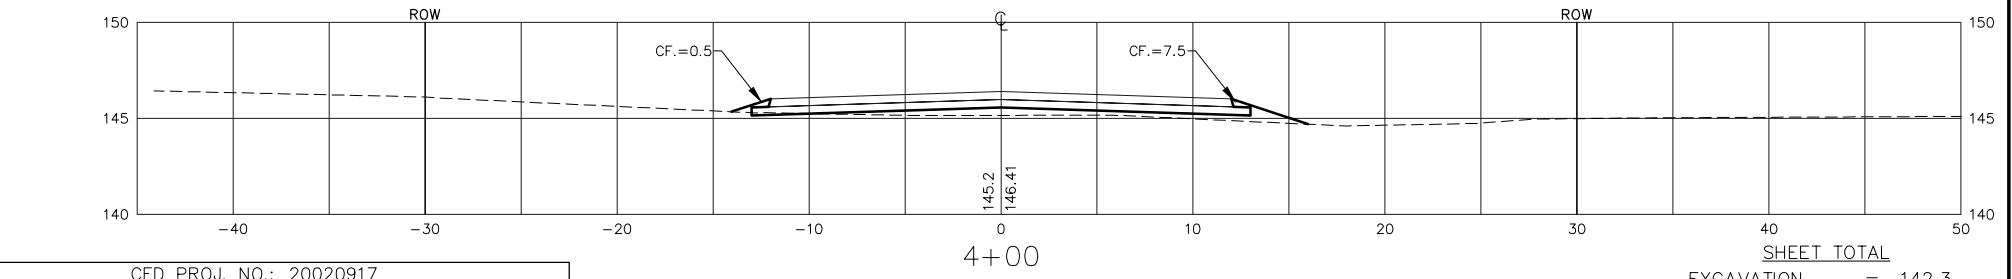

40' > EXC = 142.3
 LF = 0.0
 CF = 13.0
 MF = 0.0

CED PROJ. NO.: 20020917

CERTIFIED ENGINEERING DESIGN, P.A.



810 WEST DOUGLAS, SUITE C
 WICHITA, KANSAS 67203
 PH: (316) 262-8808
 FAX: (316) 262-1669

SHEET 67
 TOTAL 74

SHEET TOTAL
 EXCAVATION = 142.3
 LOOSE FILL = 0.0
 COMPACTED FILL = 13.0
 MANIPULATED FILL = 0.0
 56TH STREET N.