



42+00.00

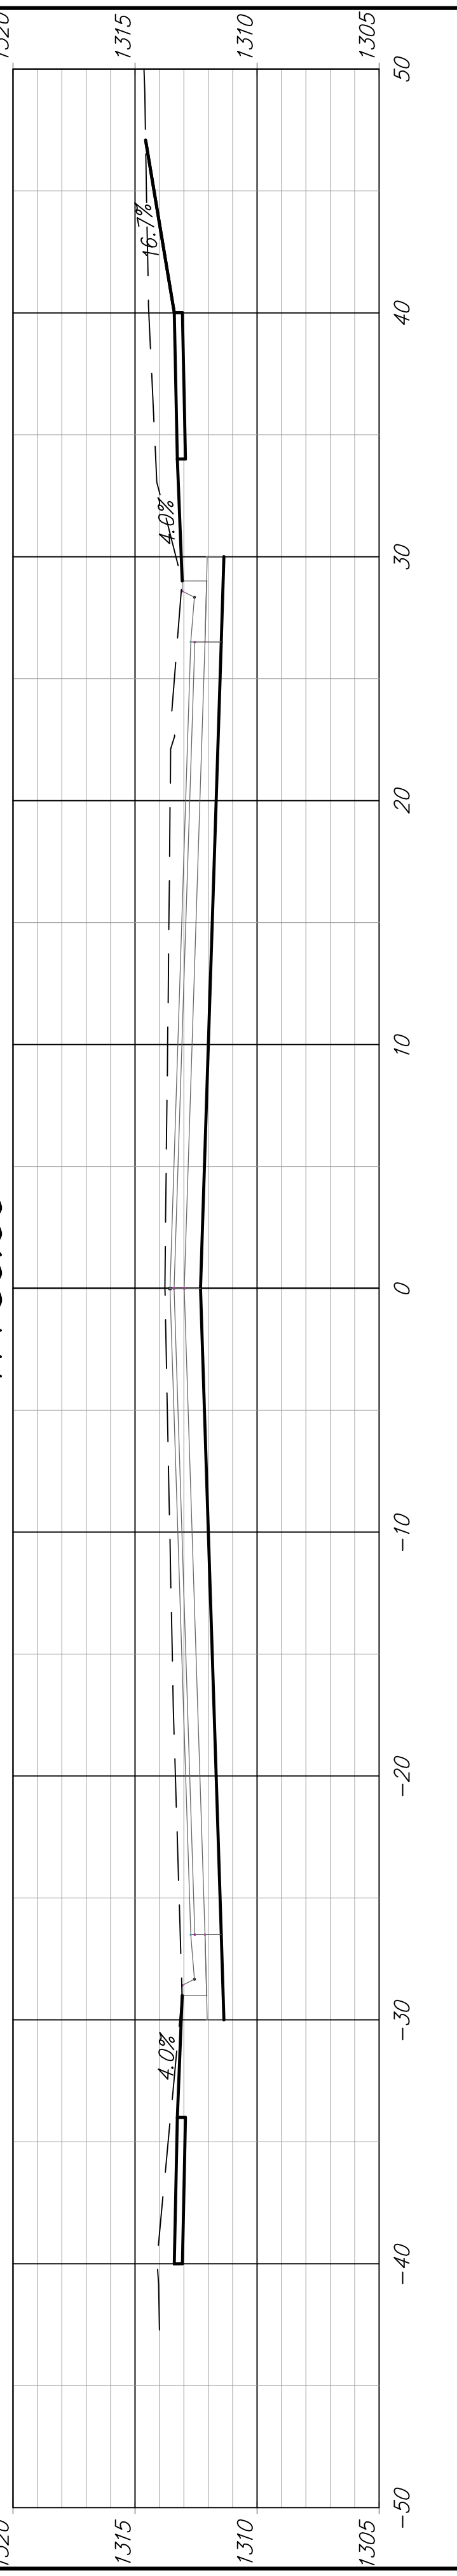


41+50.00




41+00.00

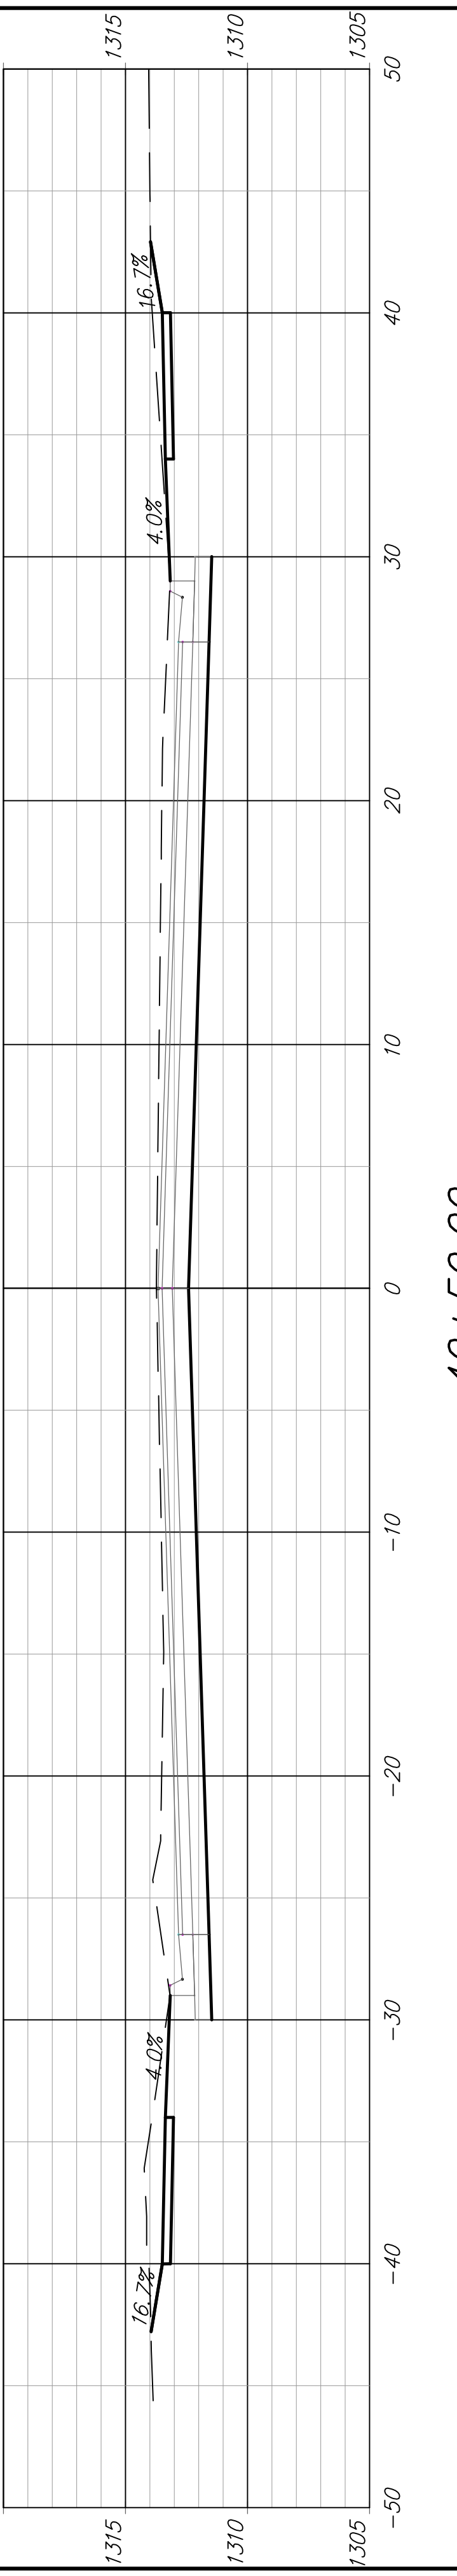


40+50.00

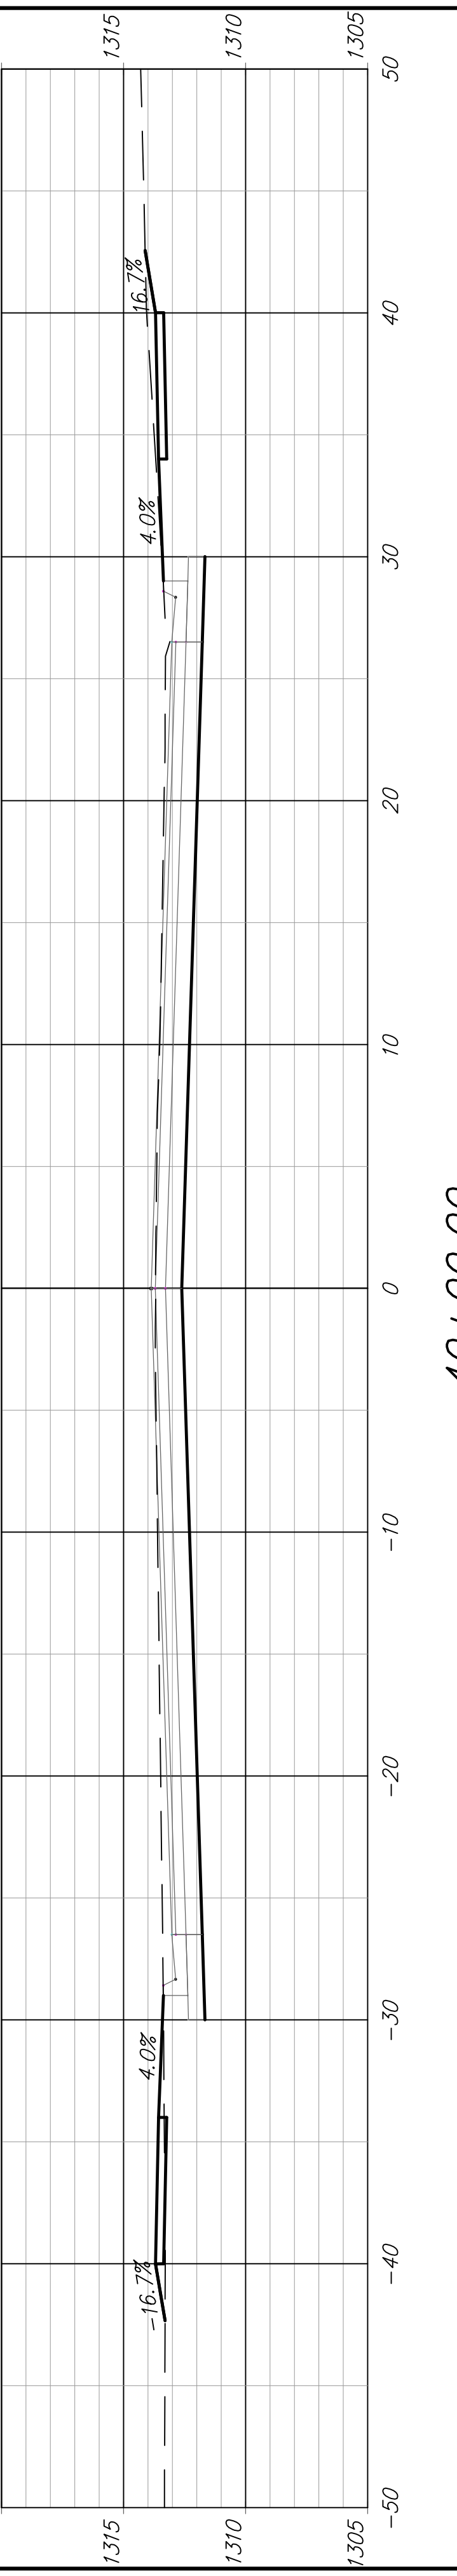


40+00.00

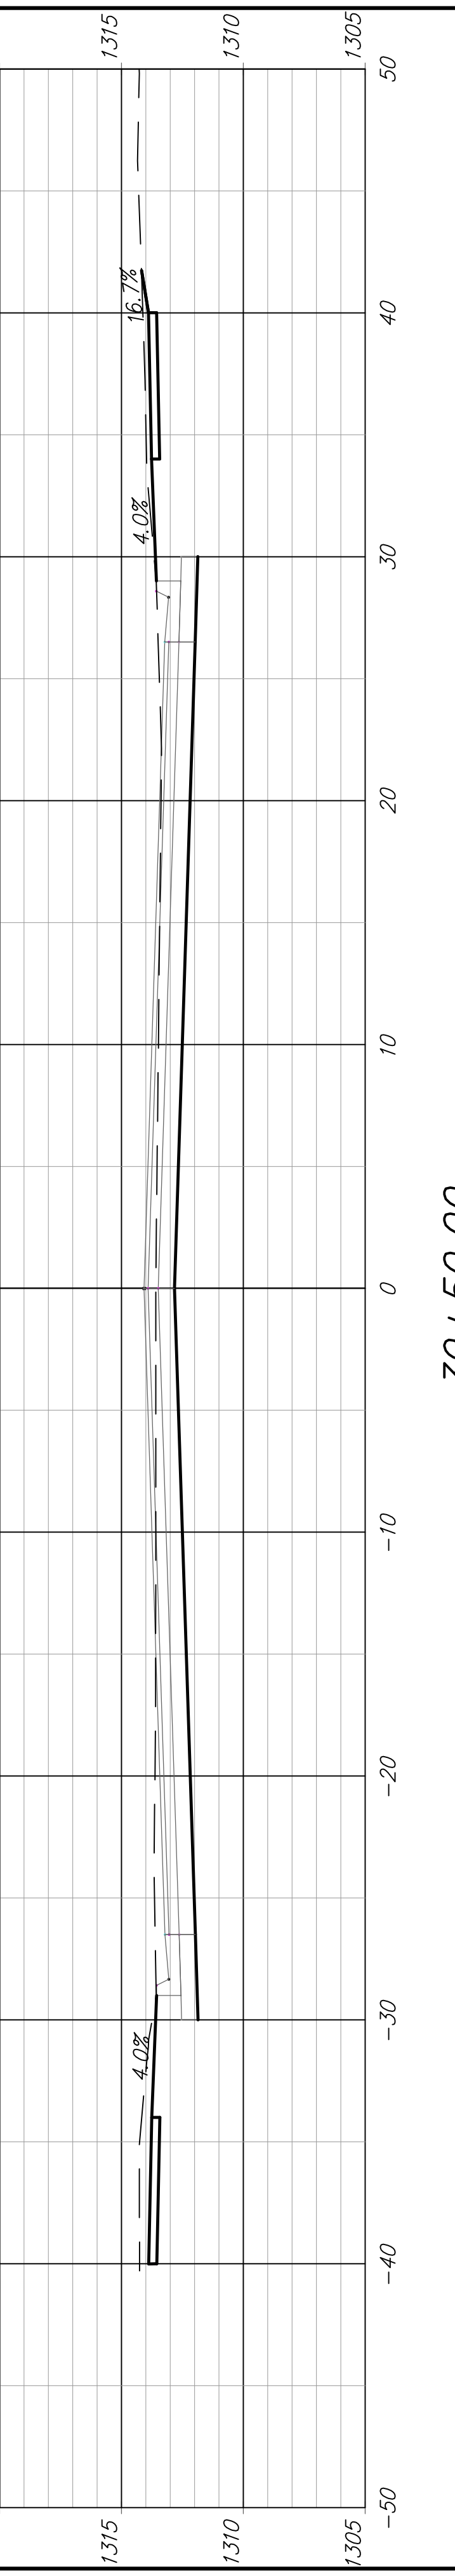



39+50.00

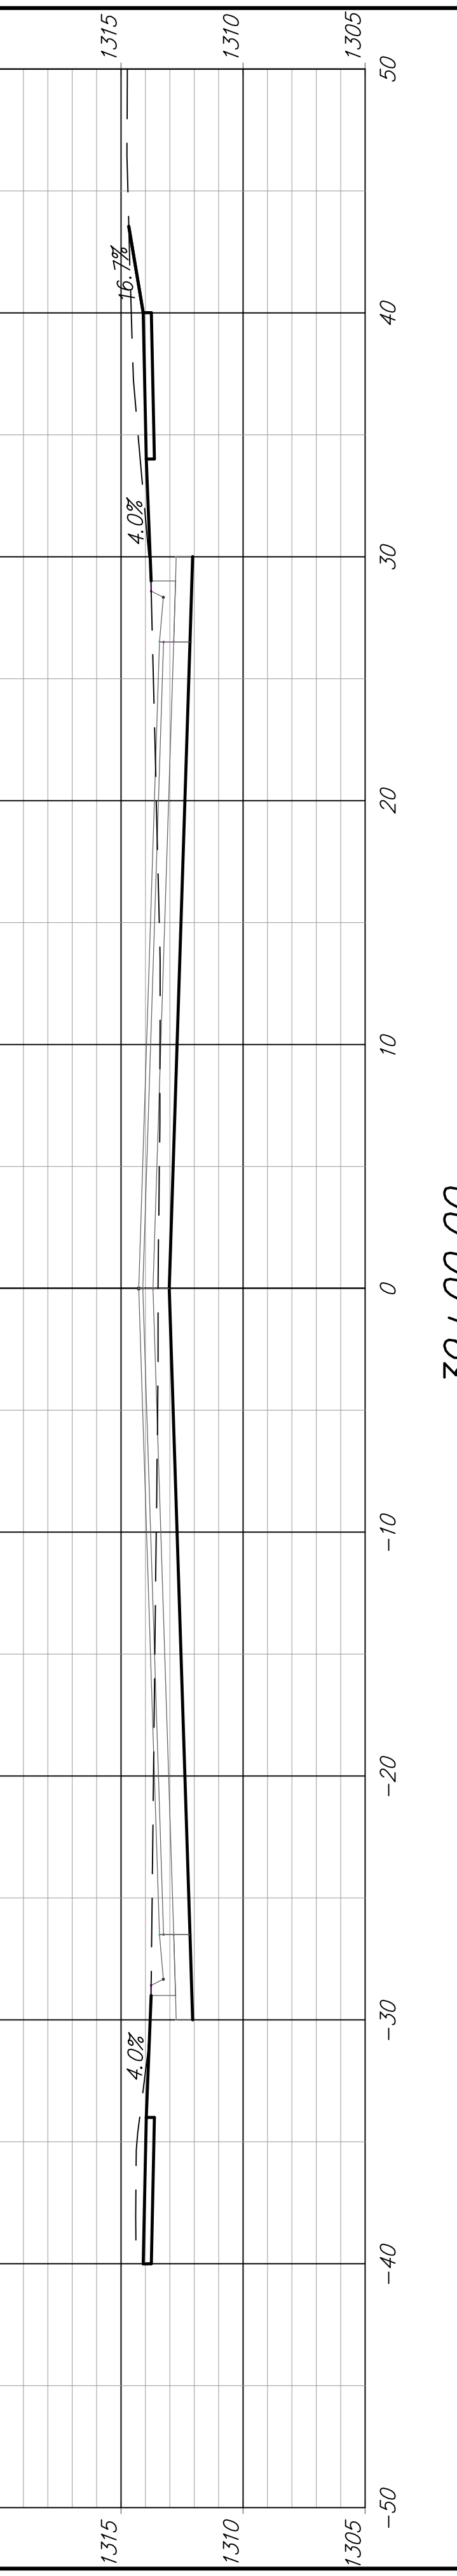

39+00.00

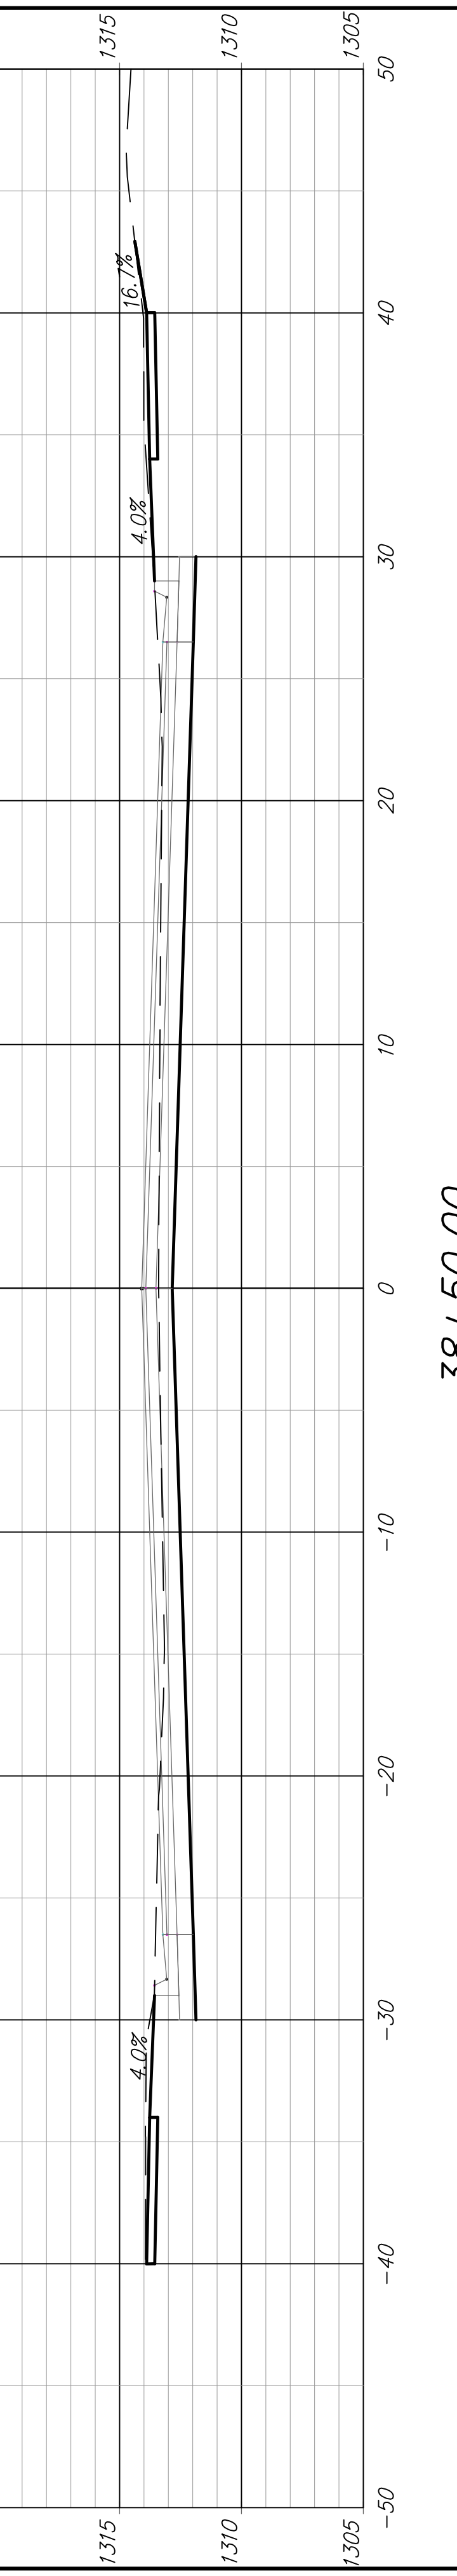

38+50.00

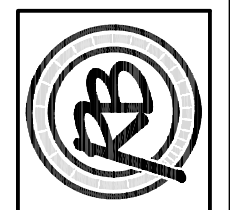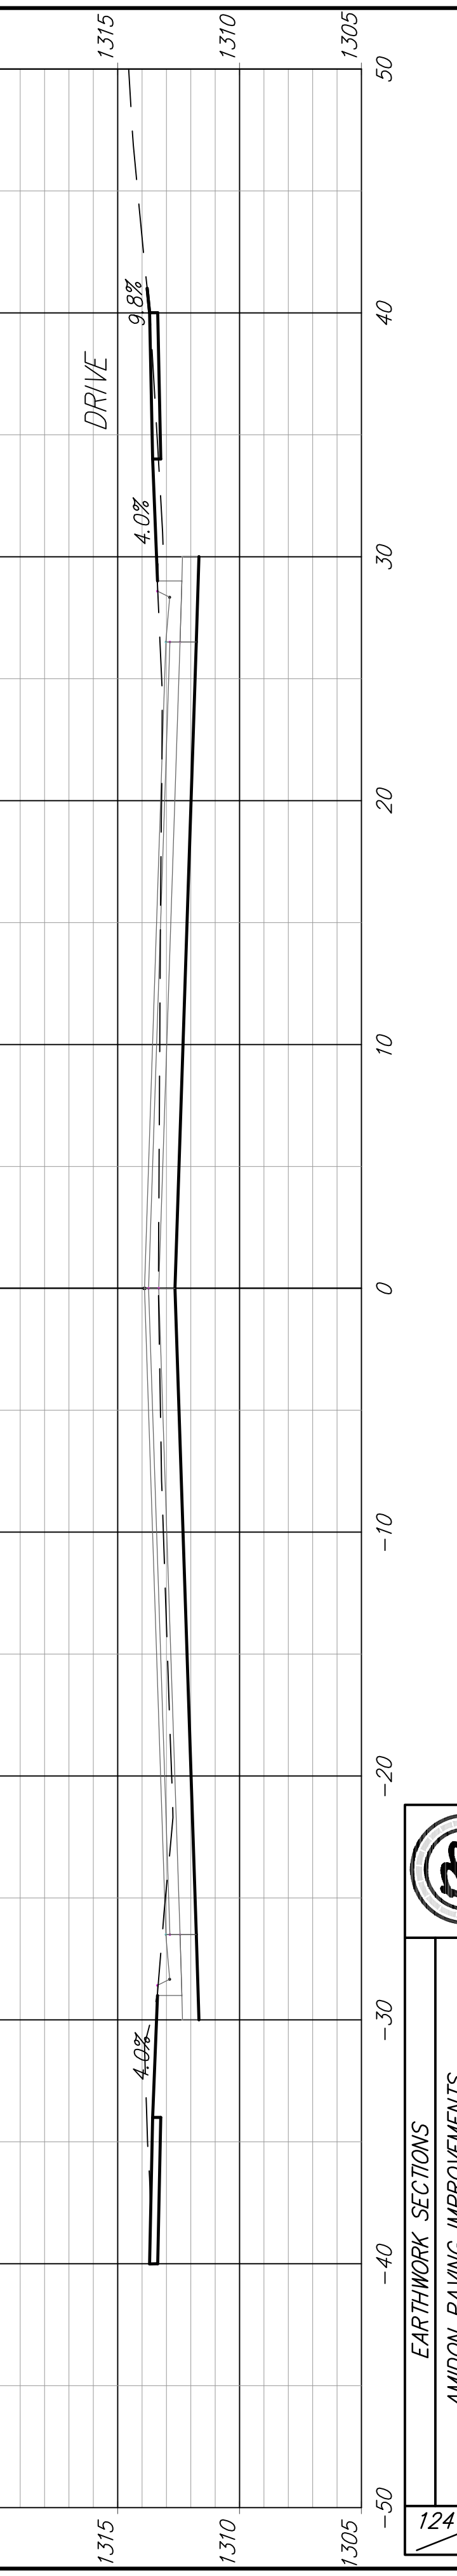

EARTHWORK SECTIONS  
 AMIDON PAVING IMPROVEMENTS  
 STA. 38+50 - 42+00