




51+00.00

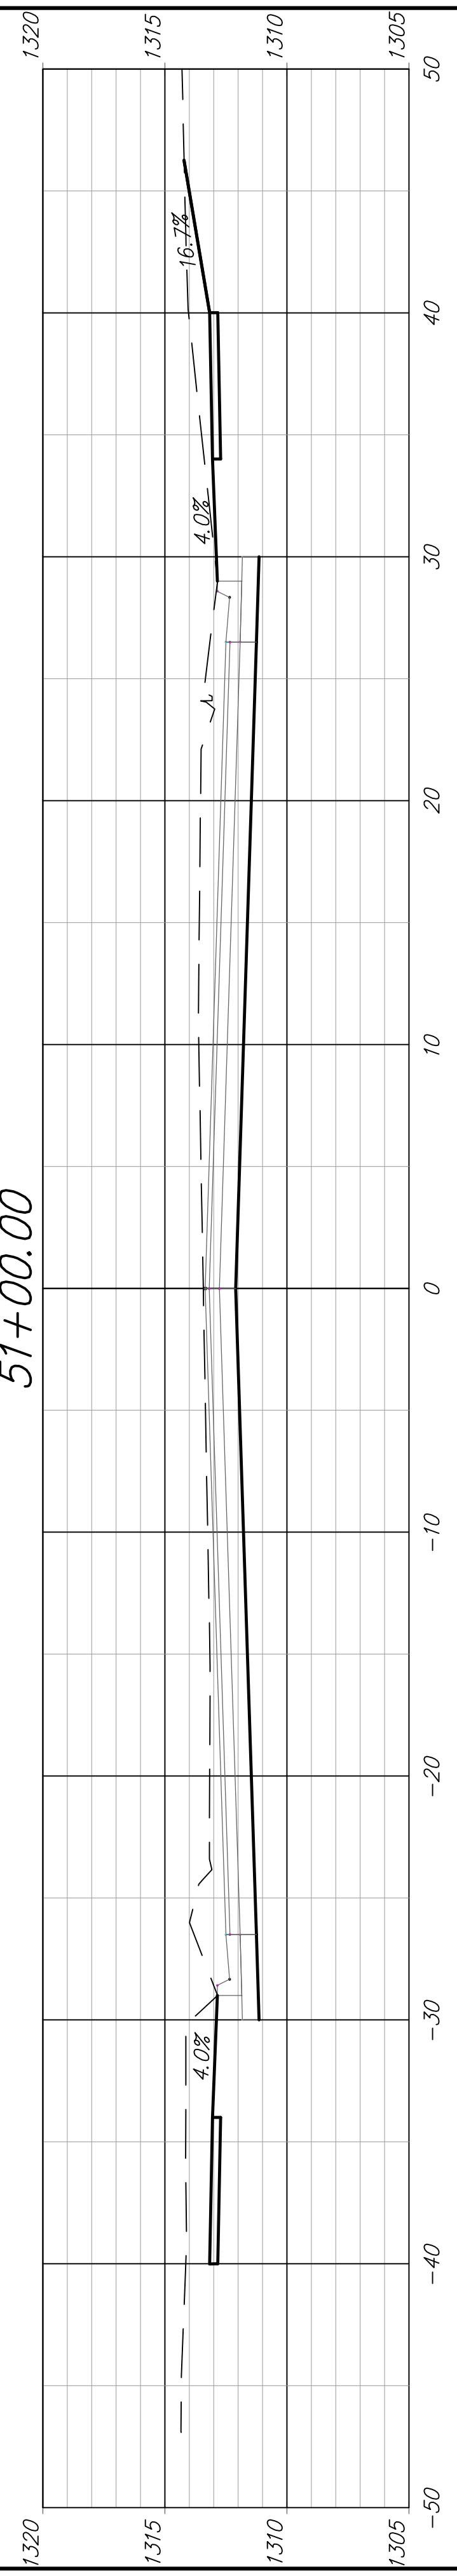


50+50.00

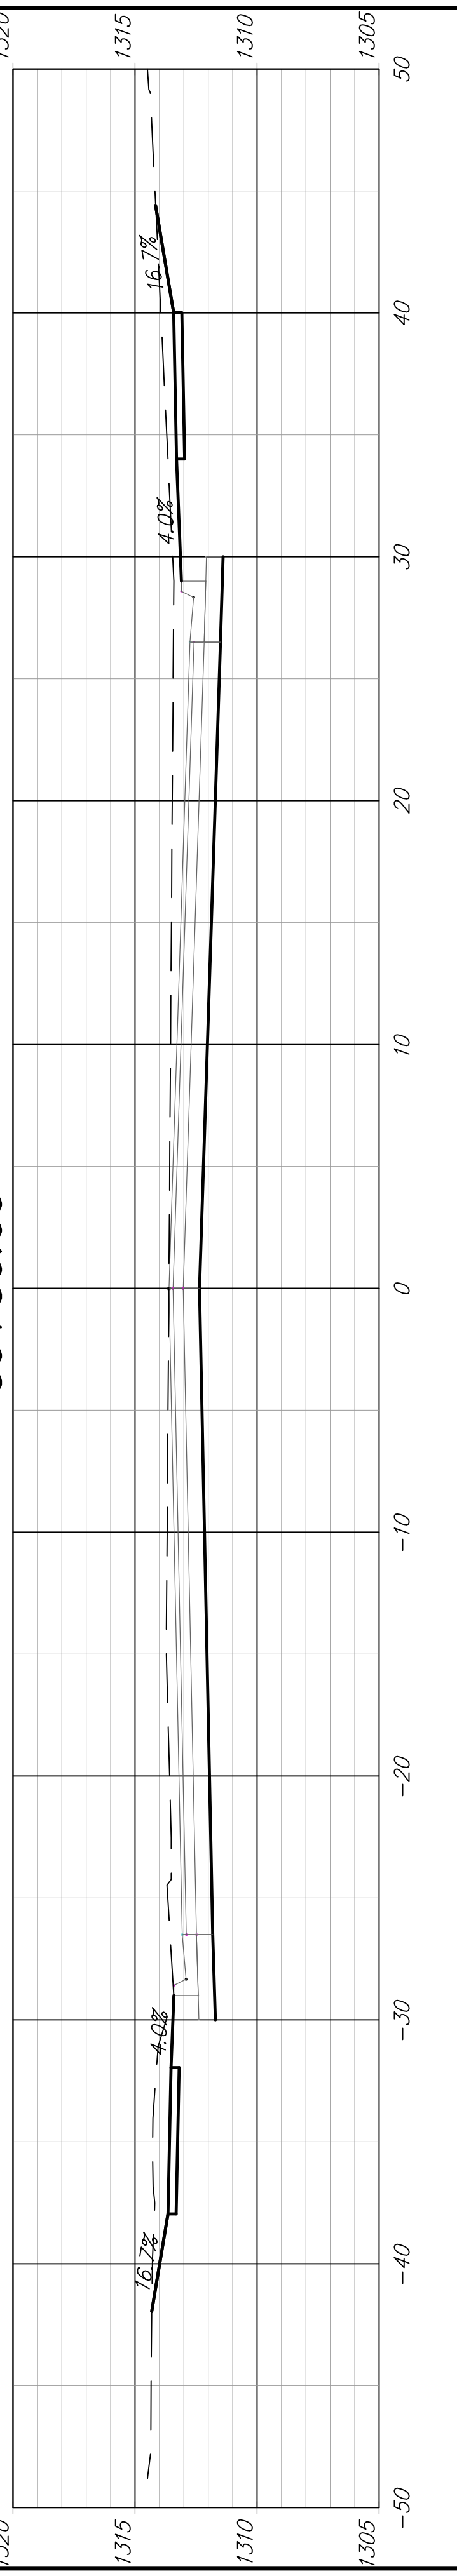


50+00.00

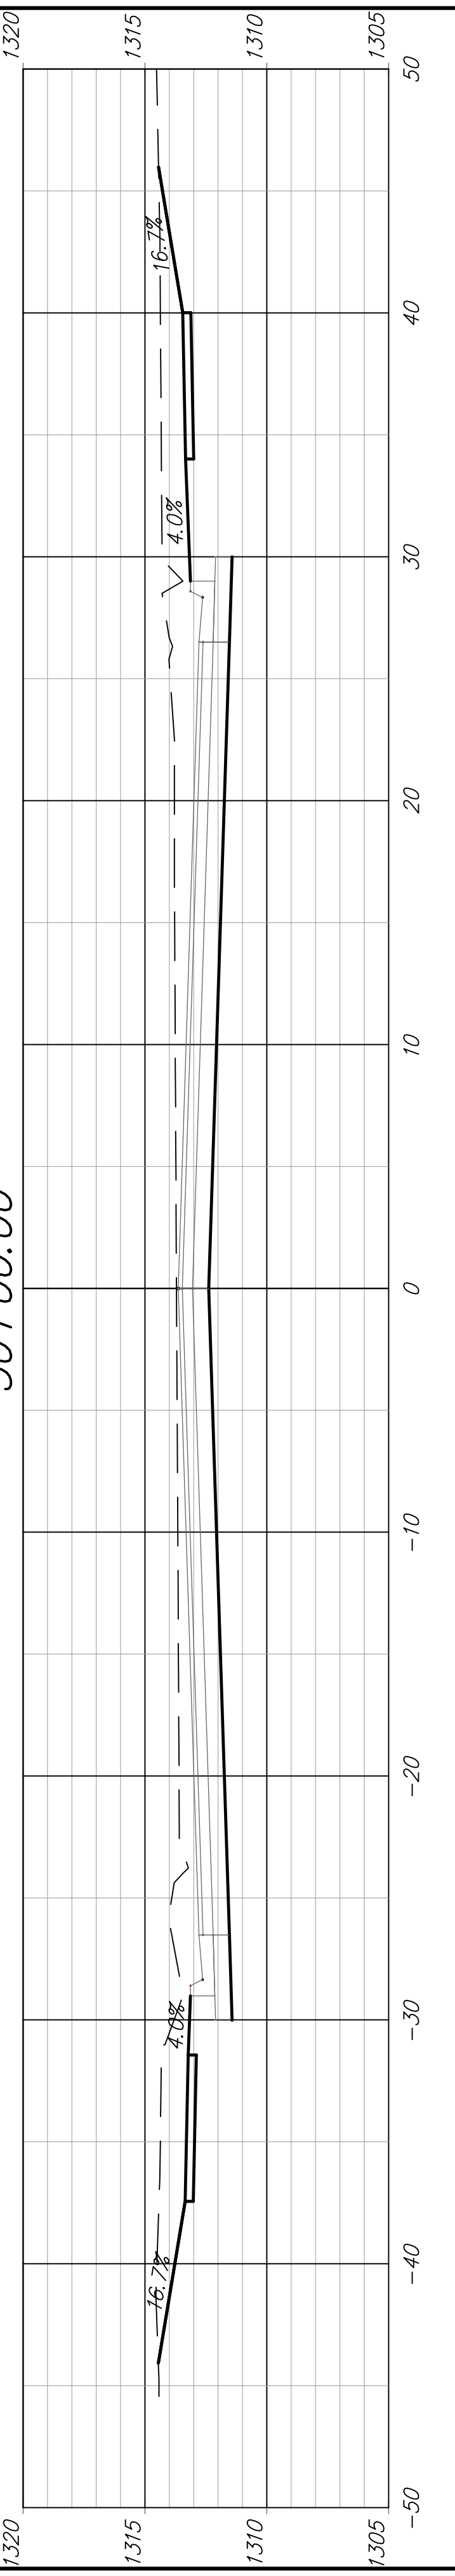


49+50.00

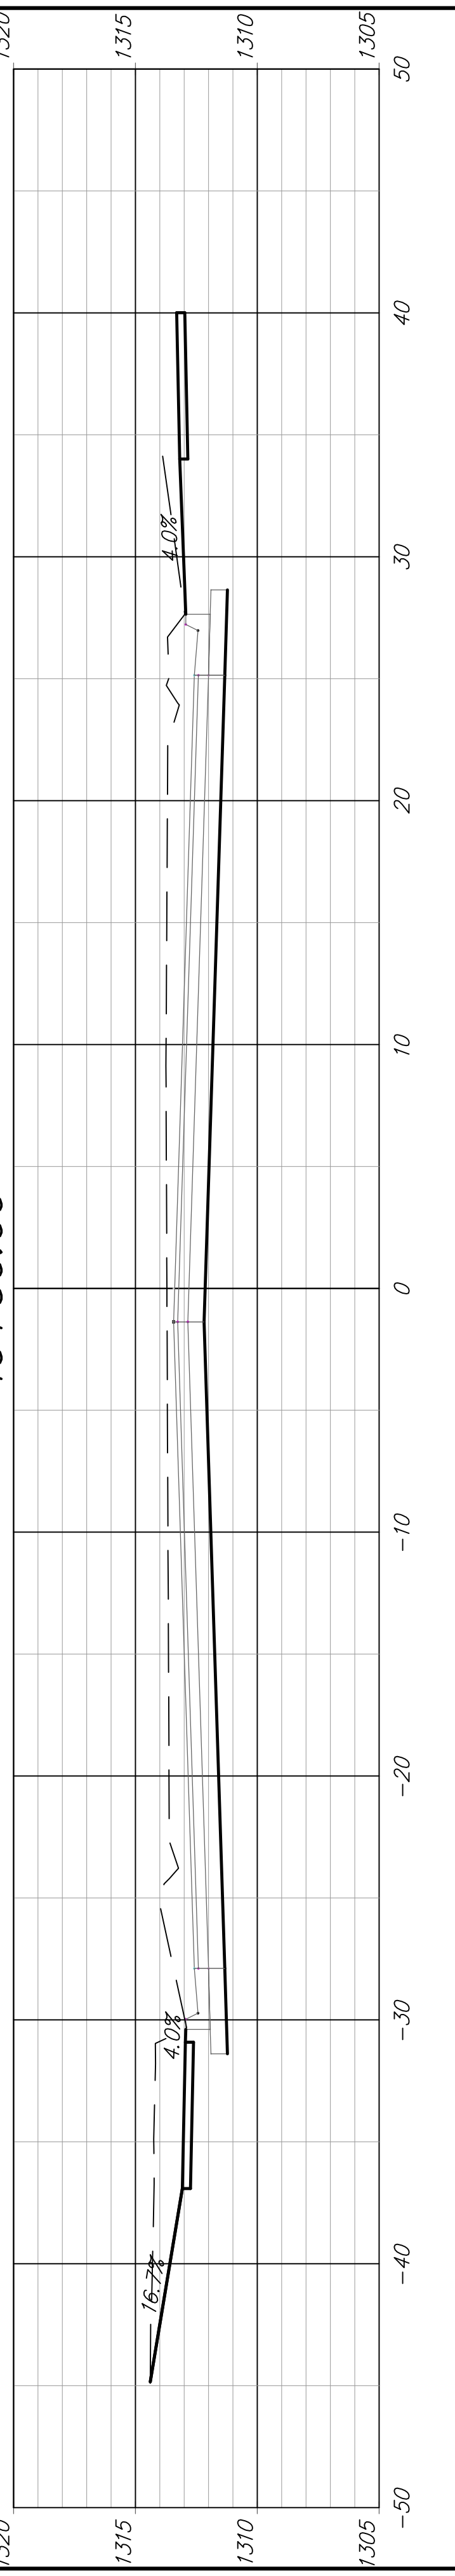


49+00.00

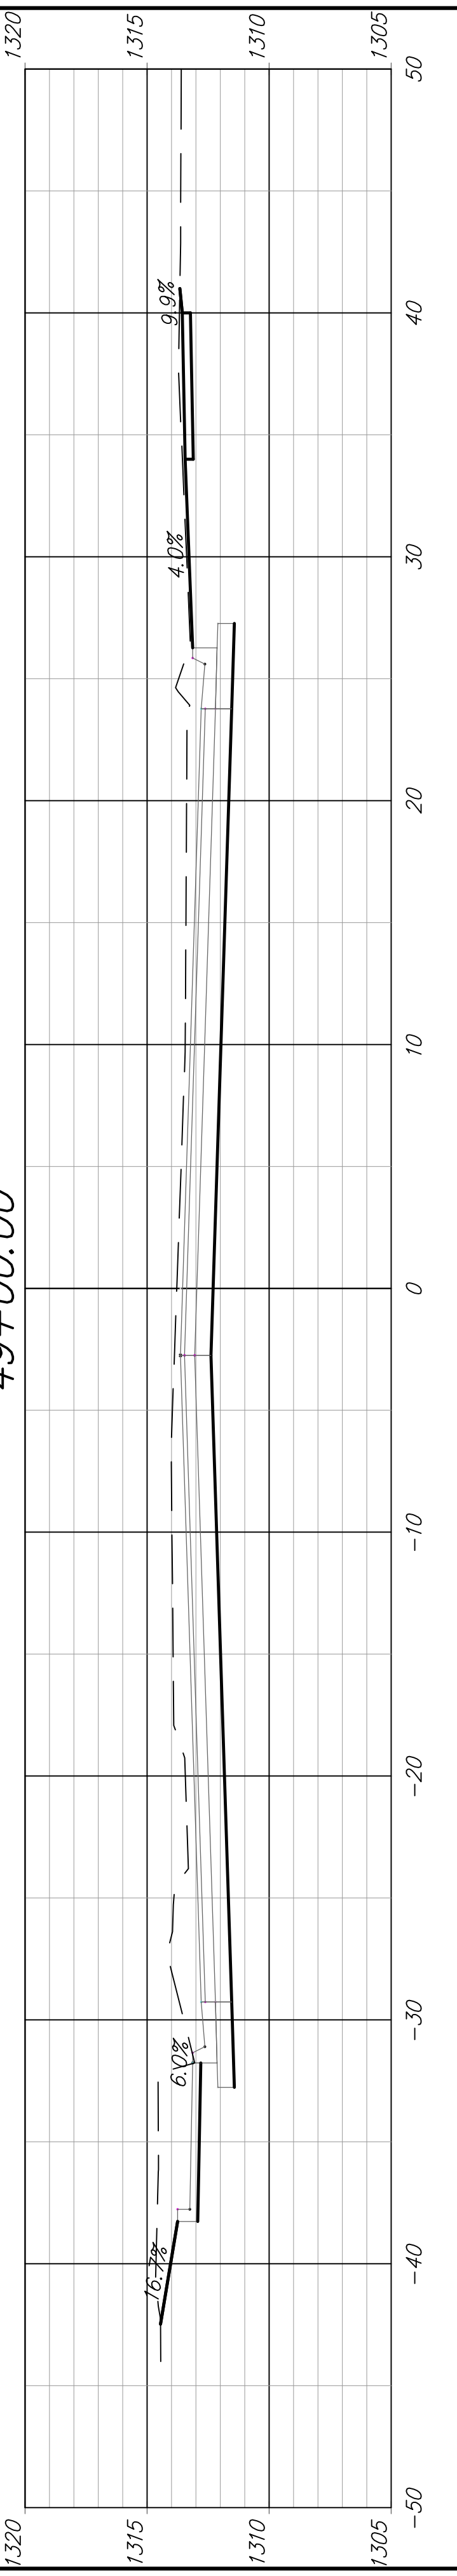



48+50.00

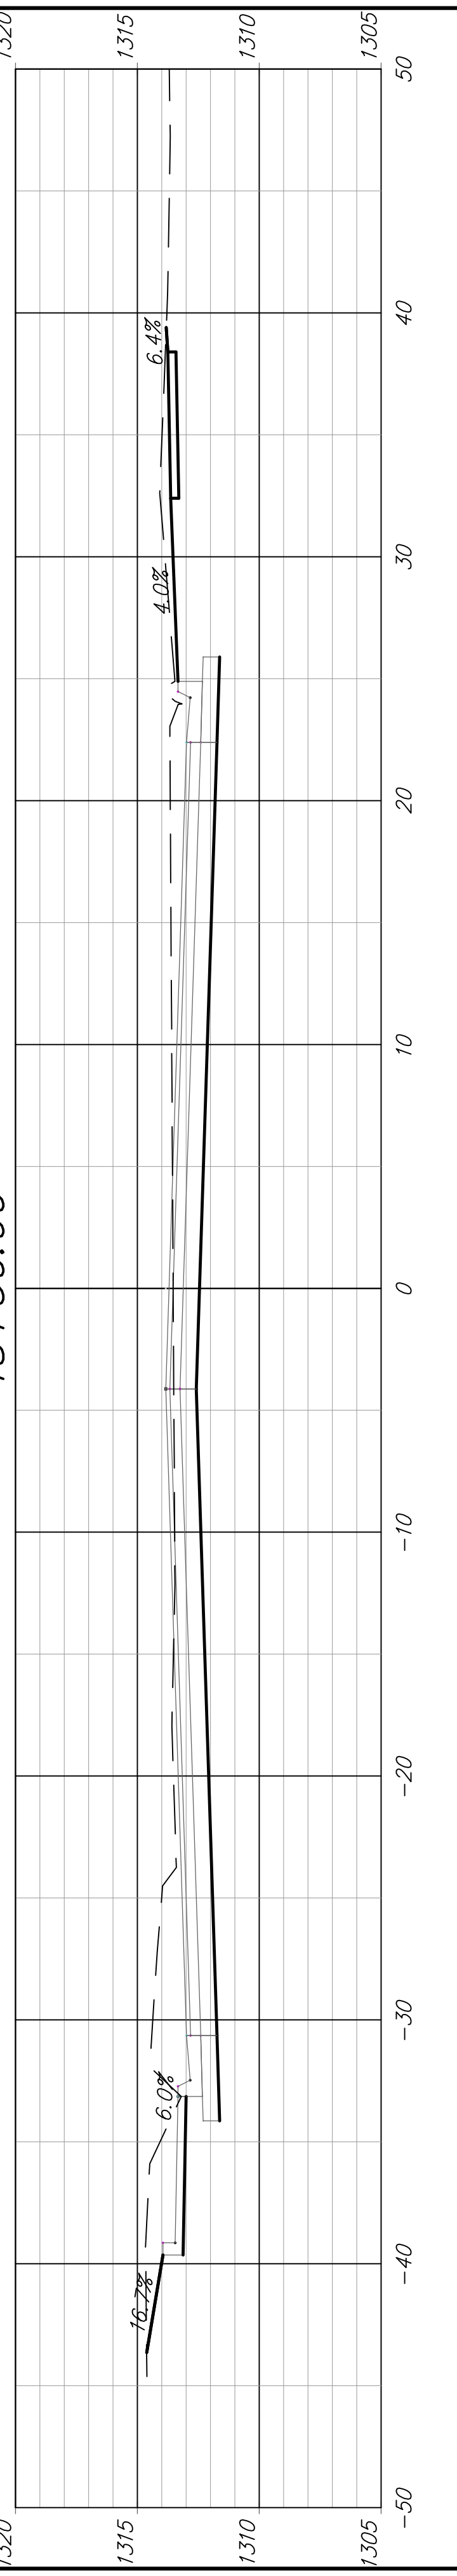

48+00.00

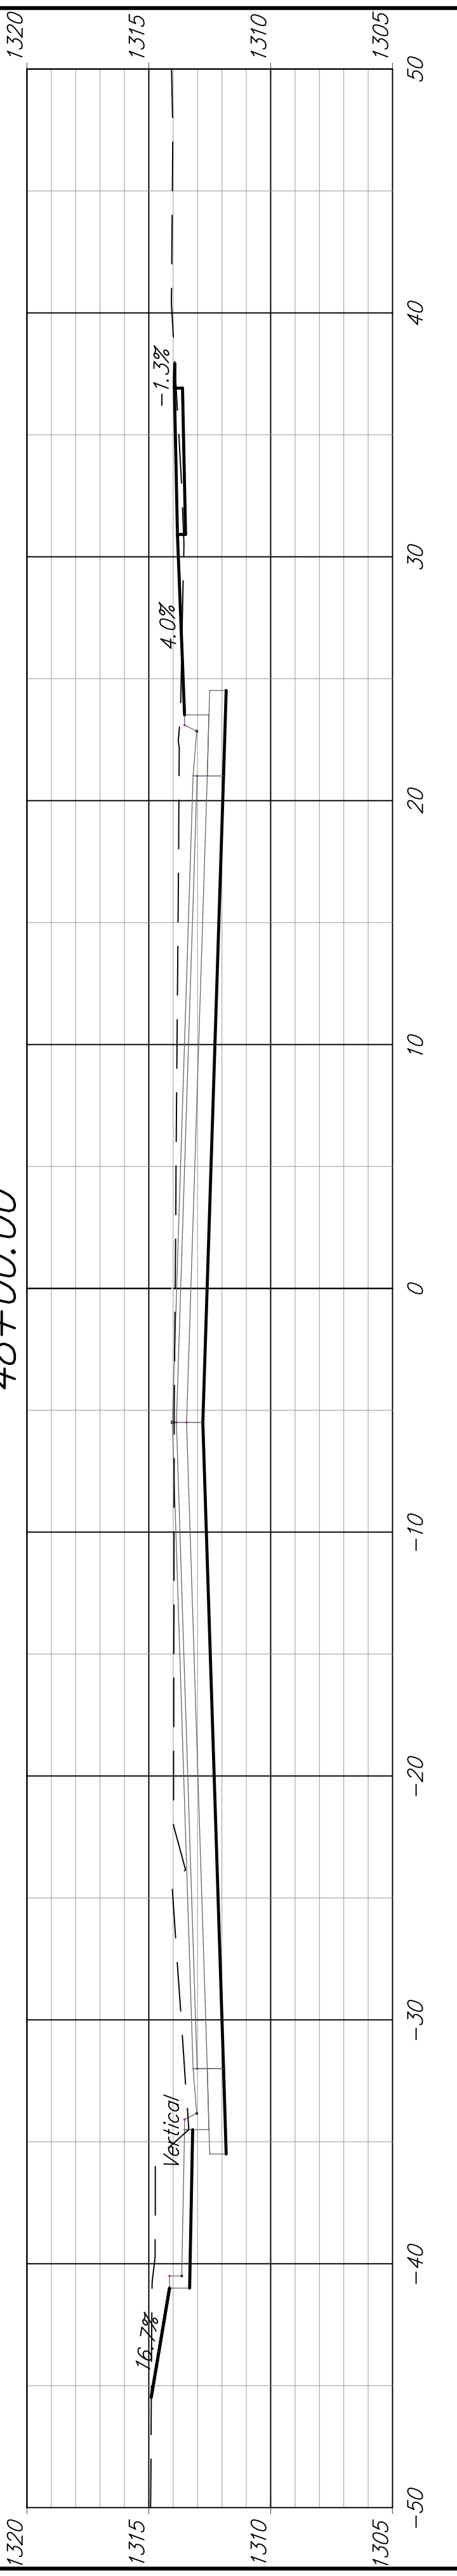

47+50.00

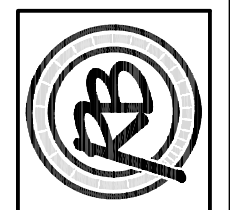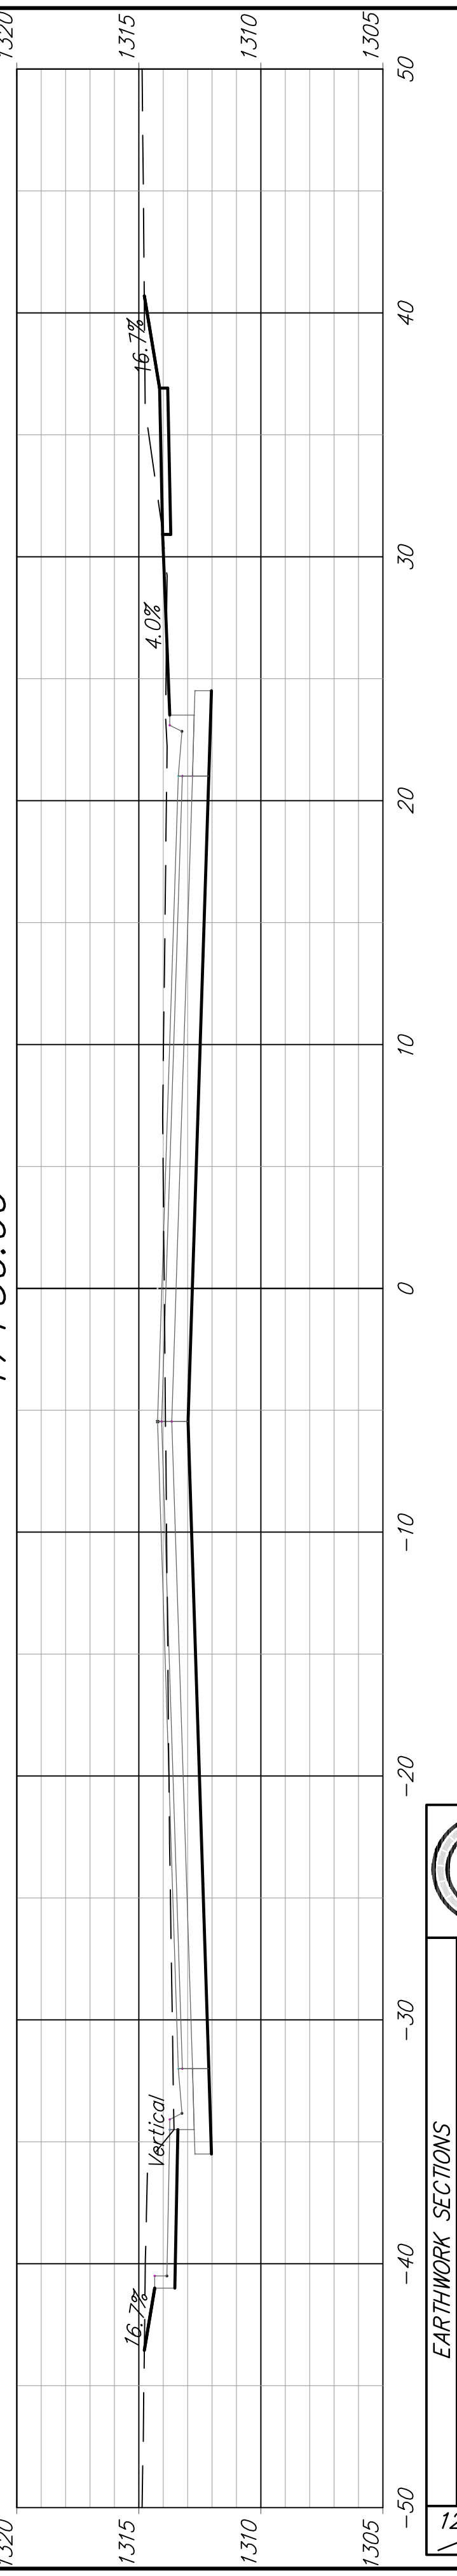

EARTHWORK SECTIONS  
 AMIDON PAVING IMPROVEMENTS  
 STA. 47+50 - 51+00