




55+00.00

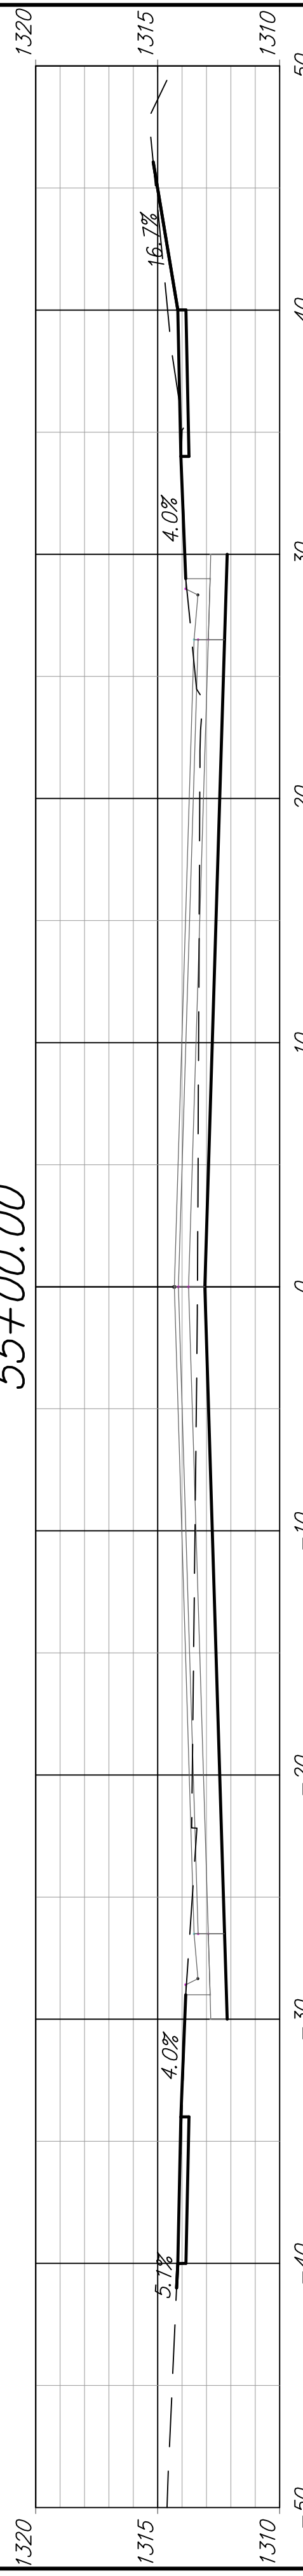


54+50.00

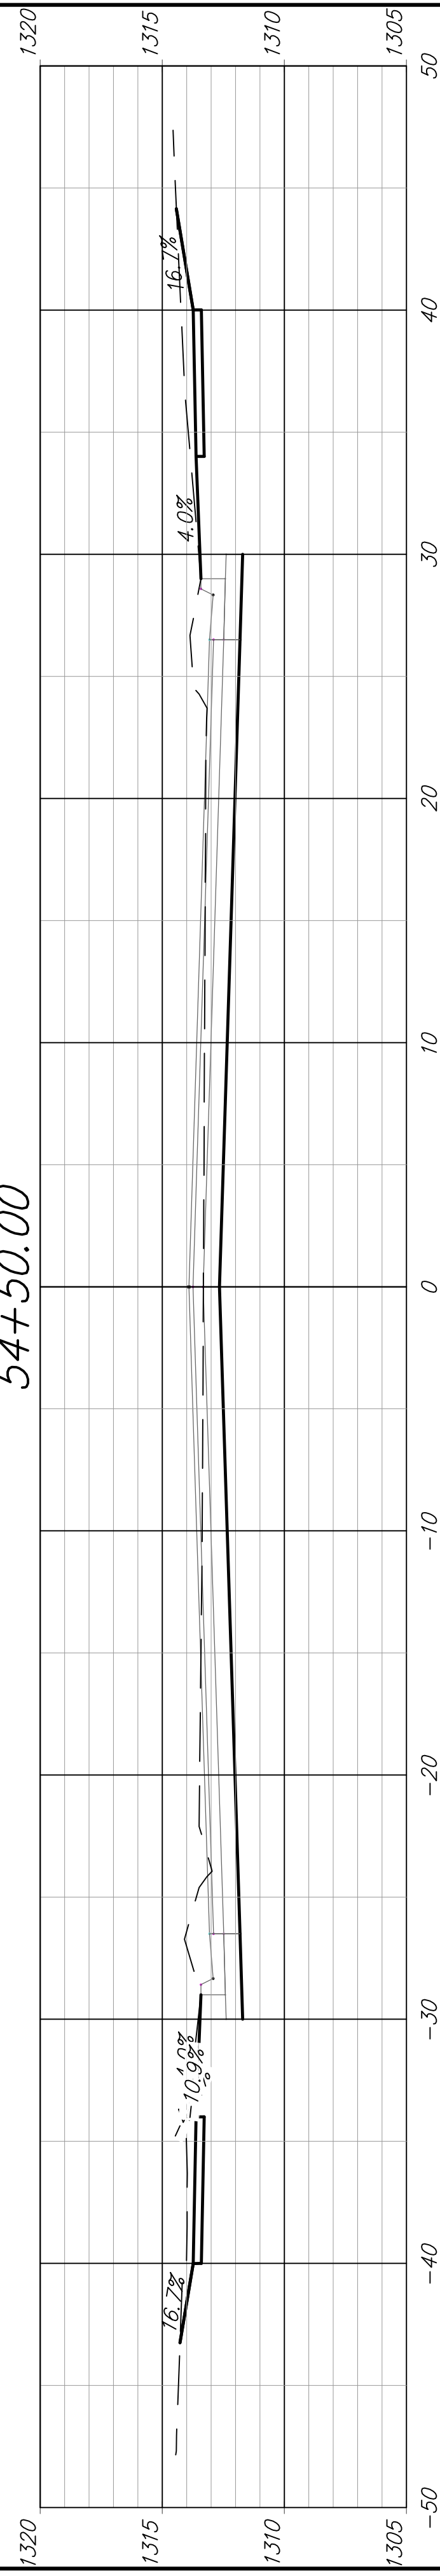


54+00.00

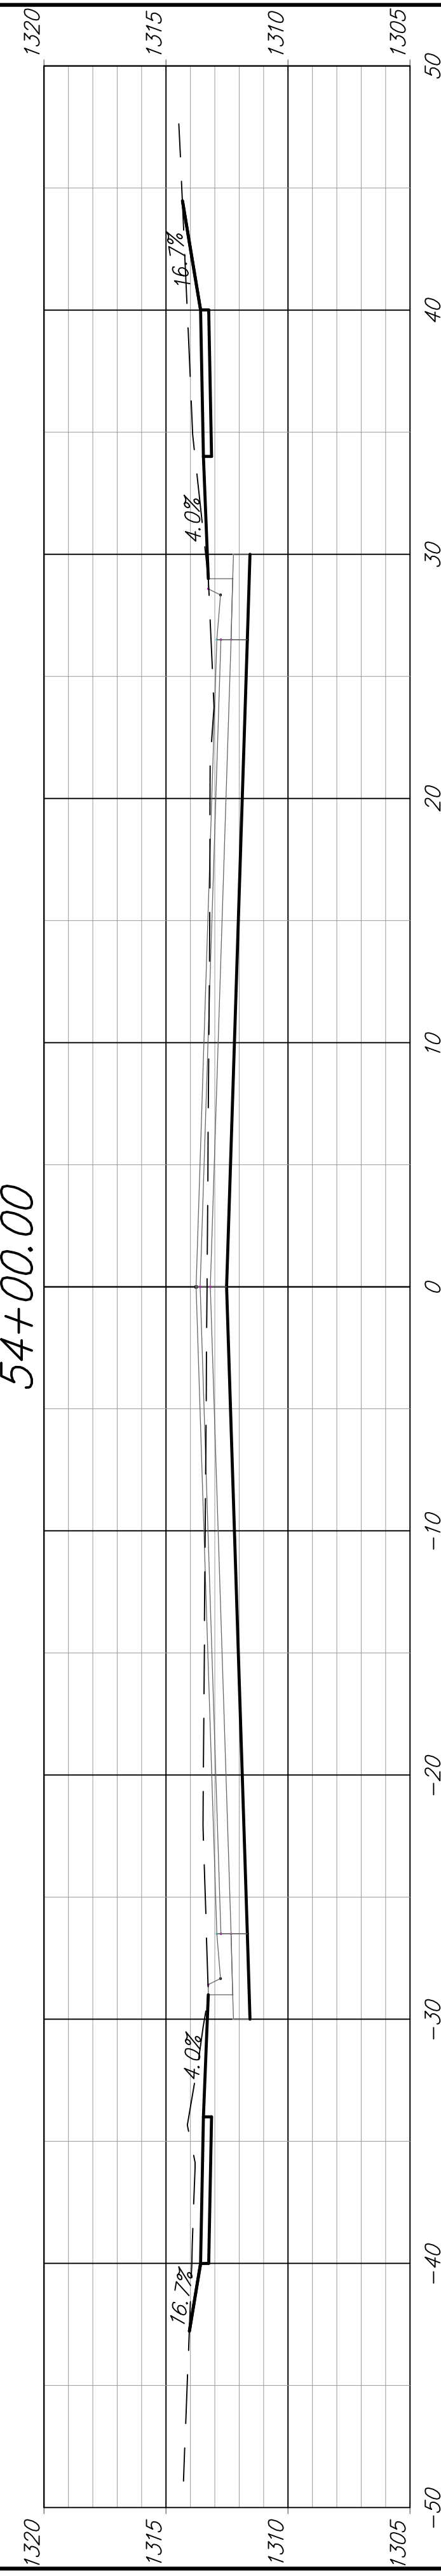


53+50.00

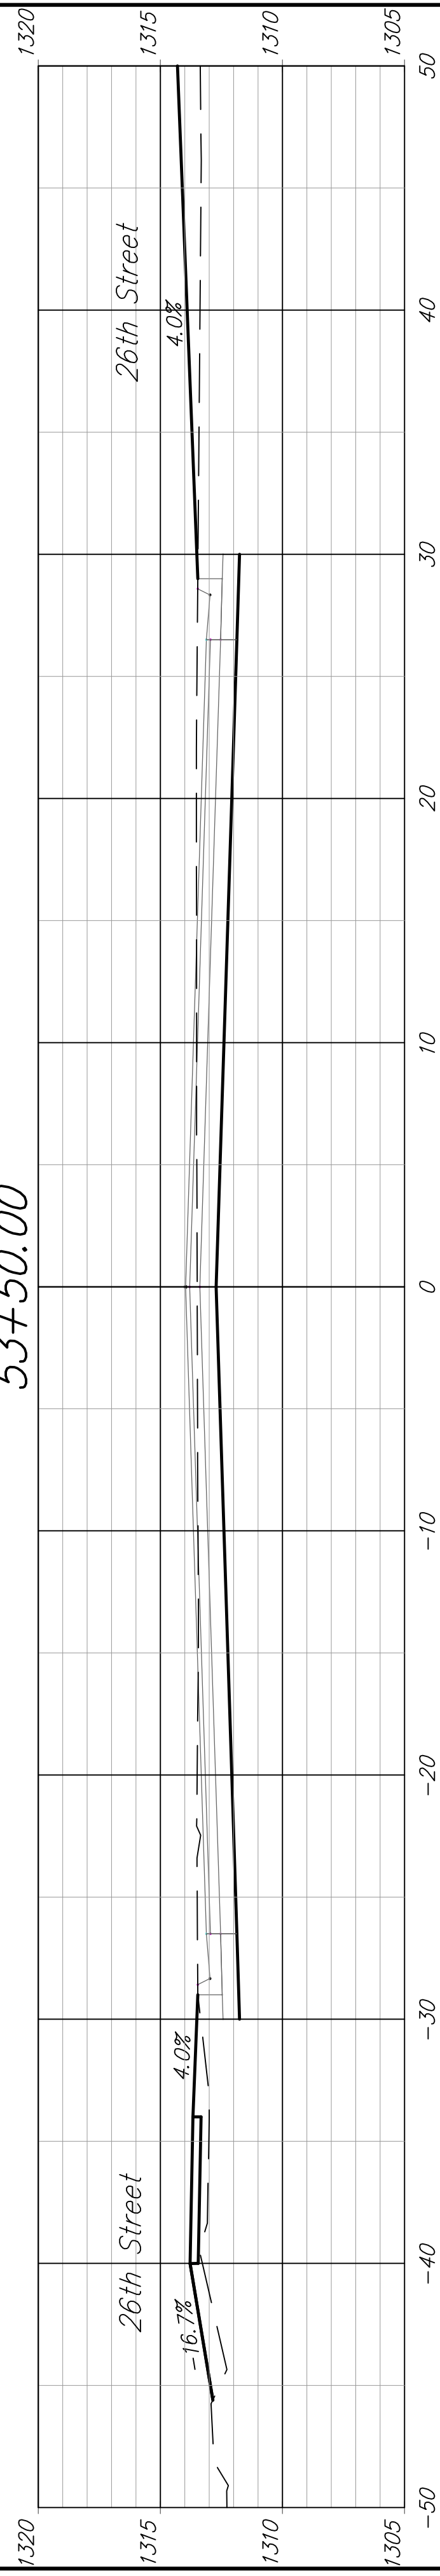


53+00.00

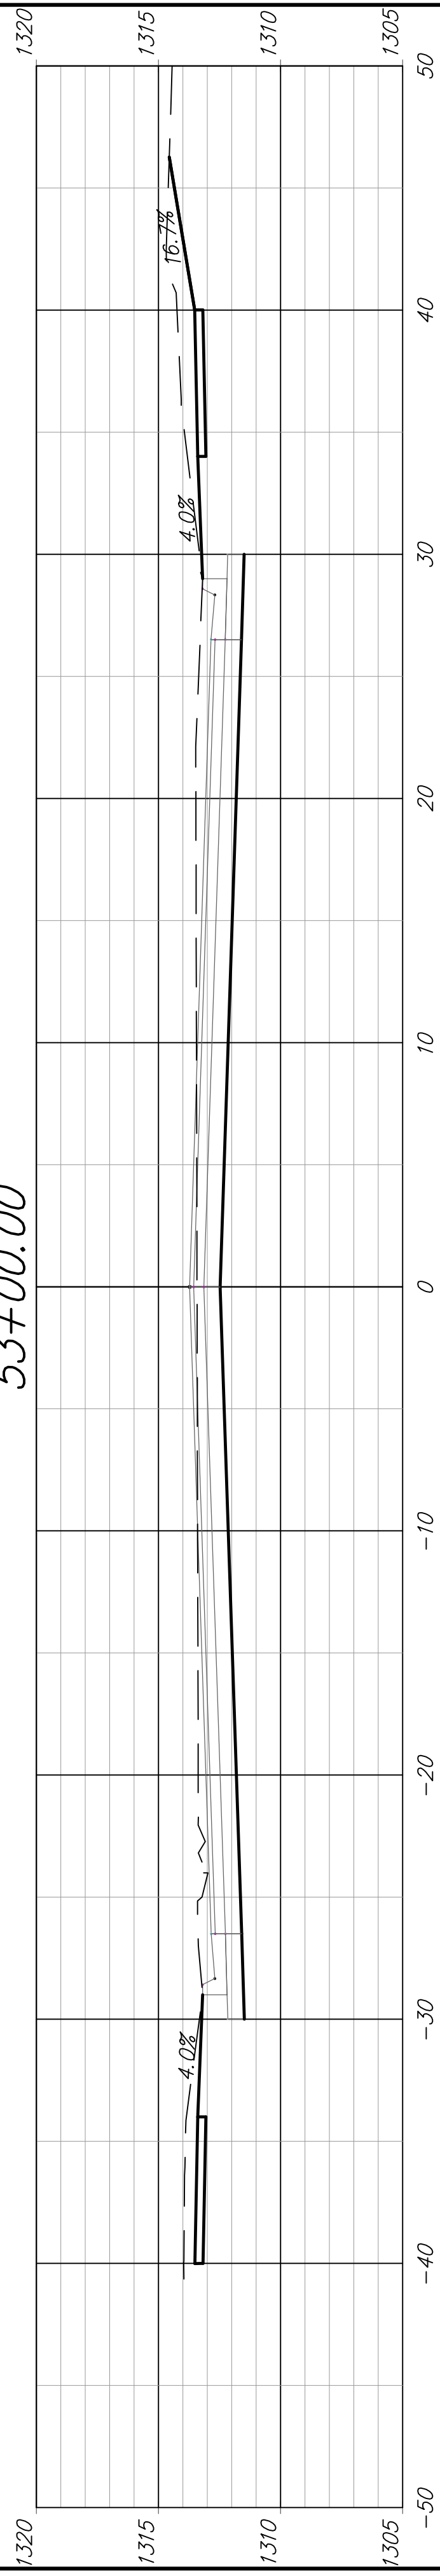



52+50.00

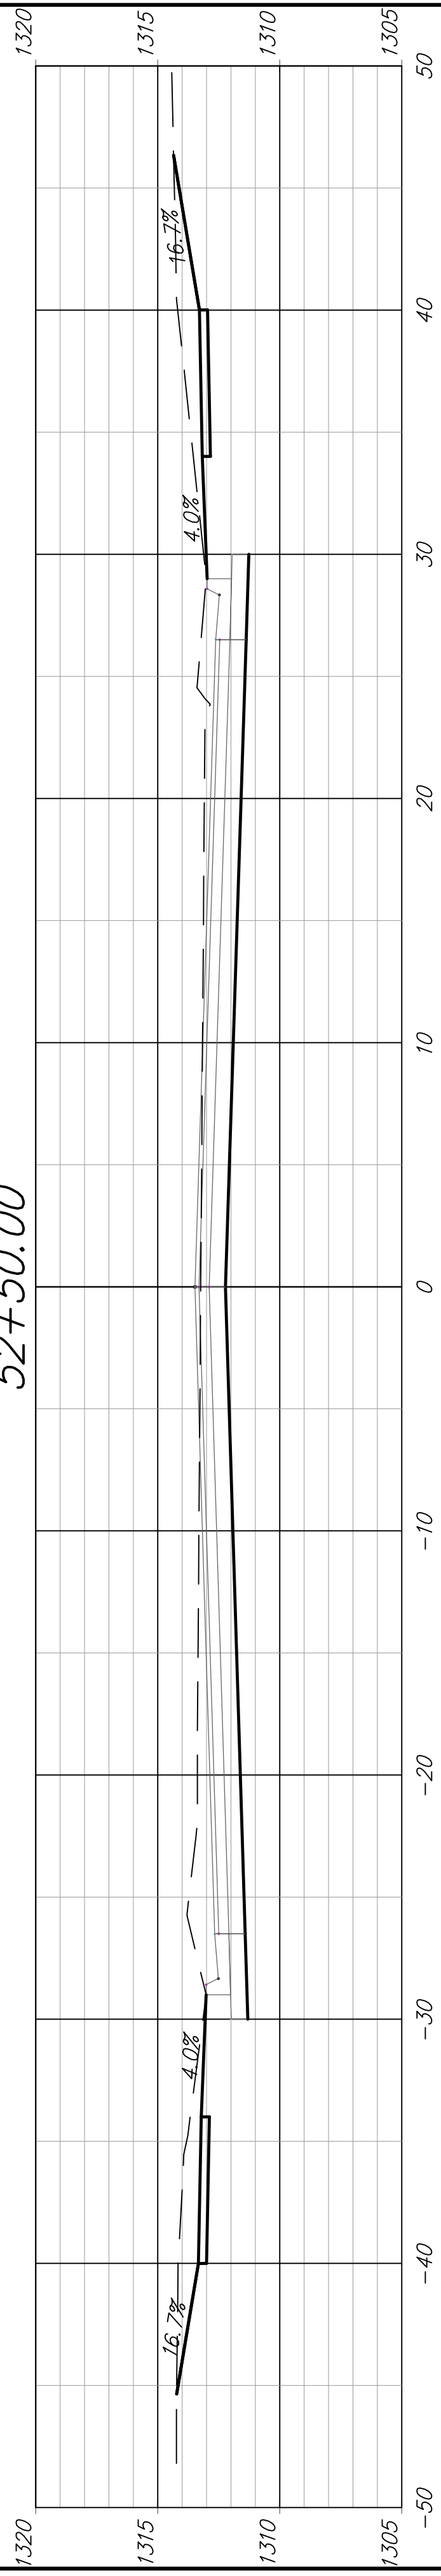

52+00.00

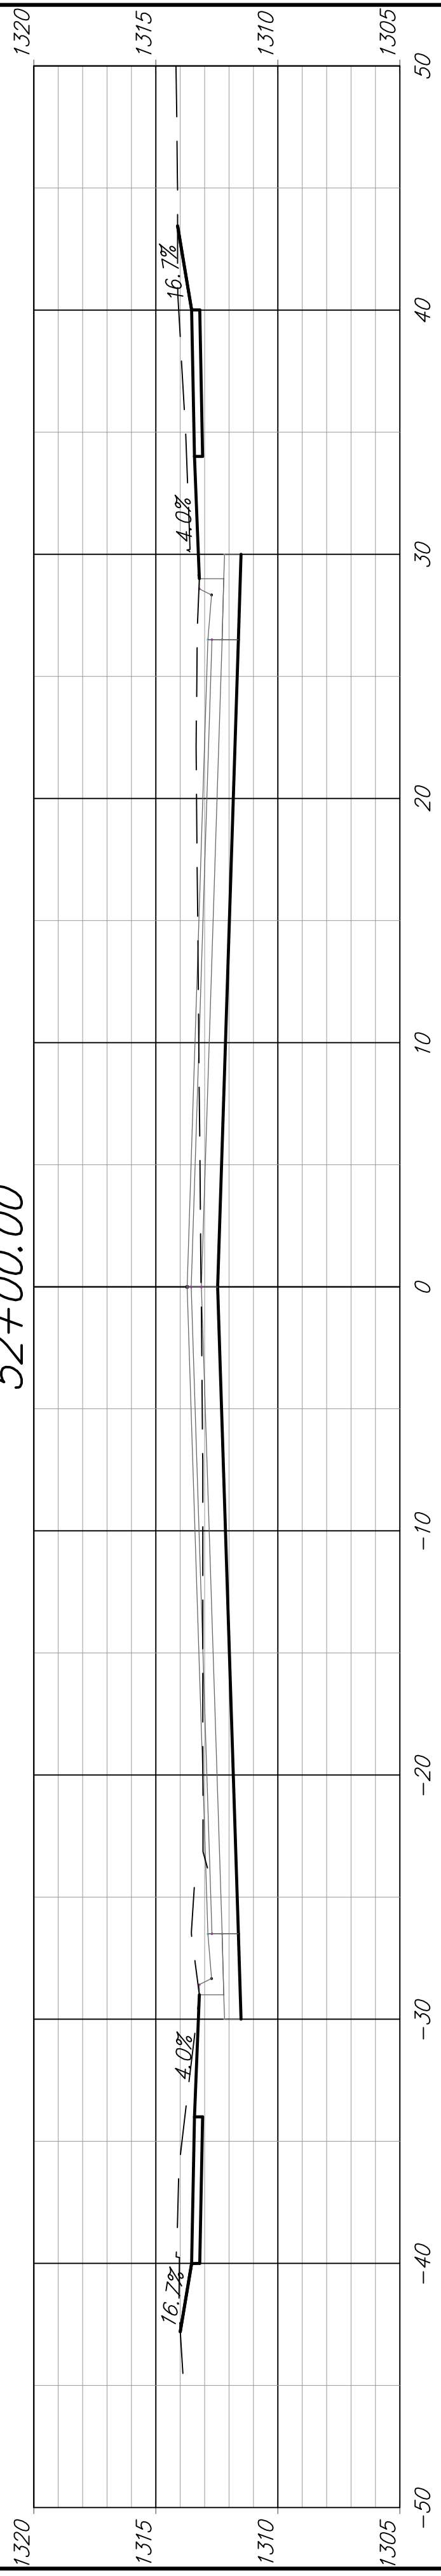

51+50.00

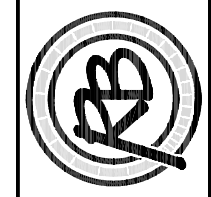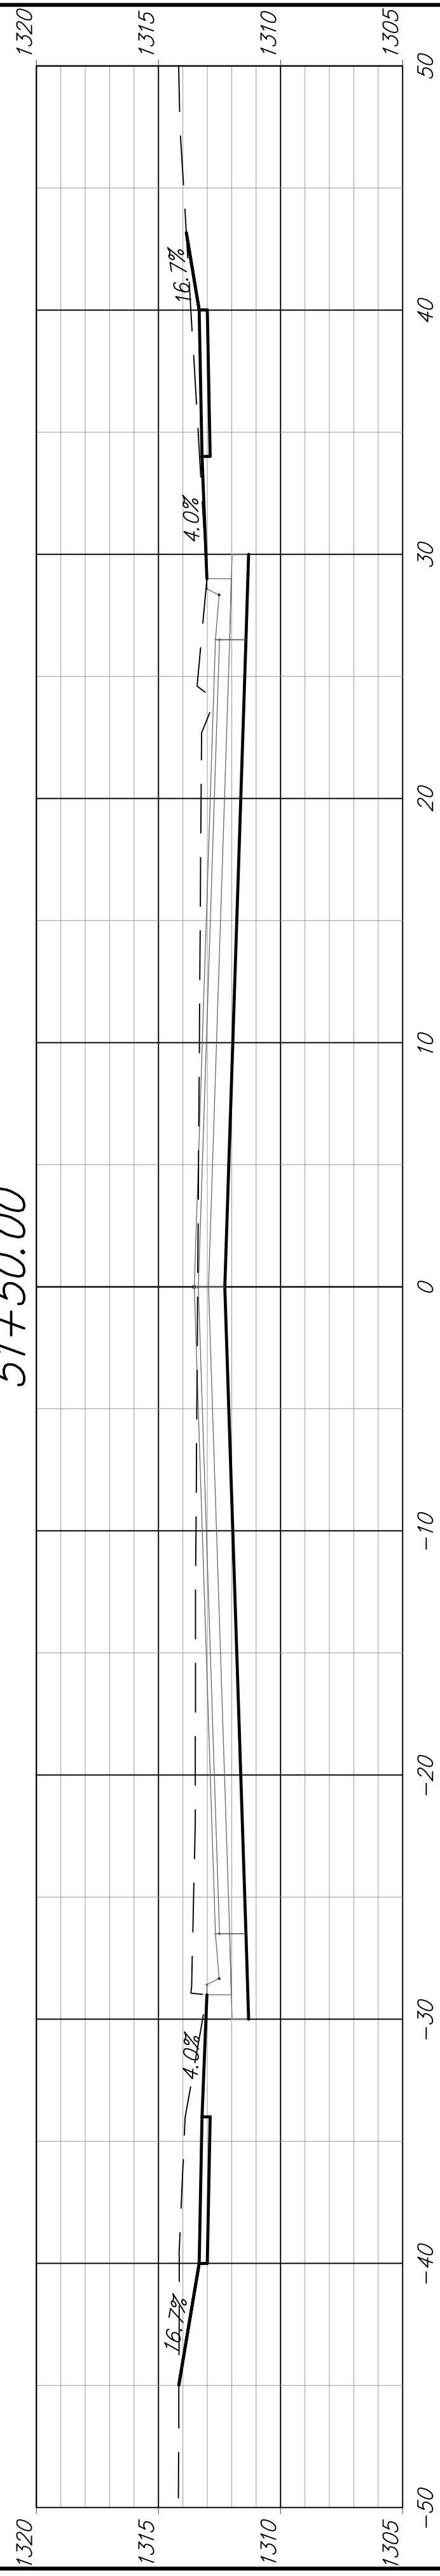

EARTHWORK SECTIONS  
 AMIDON PAVING IMPROVEMENTS  
 STA. 51+50 - 55+00