




63+00.00

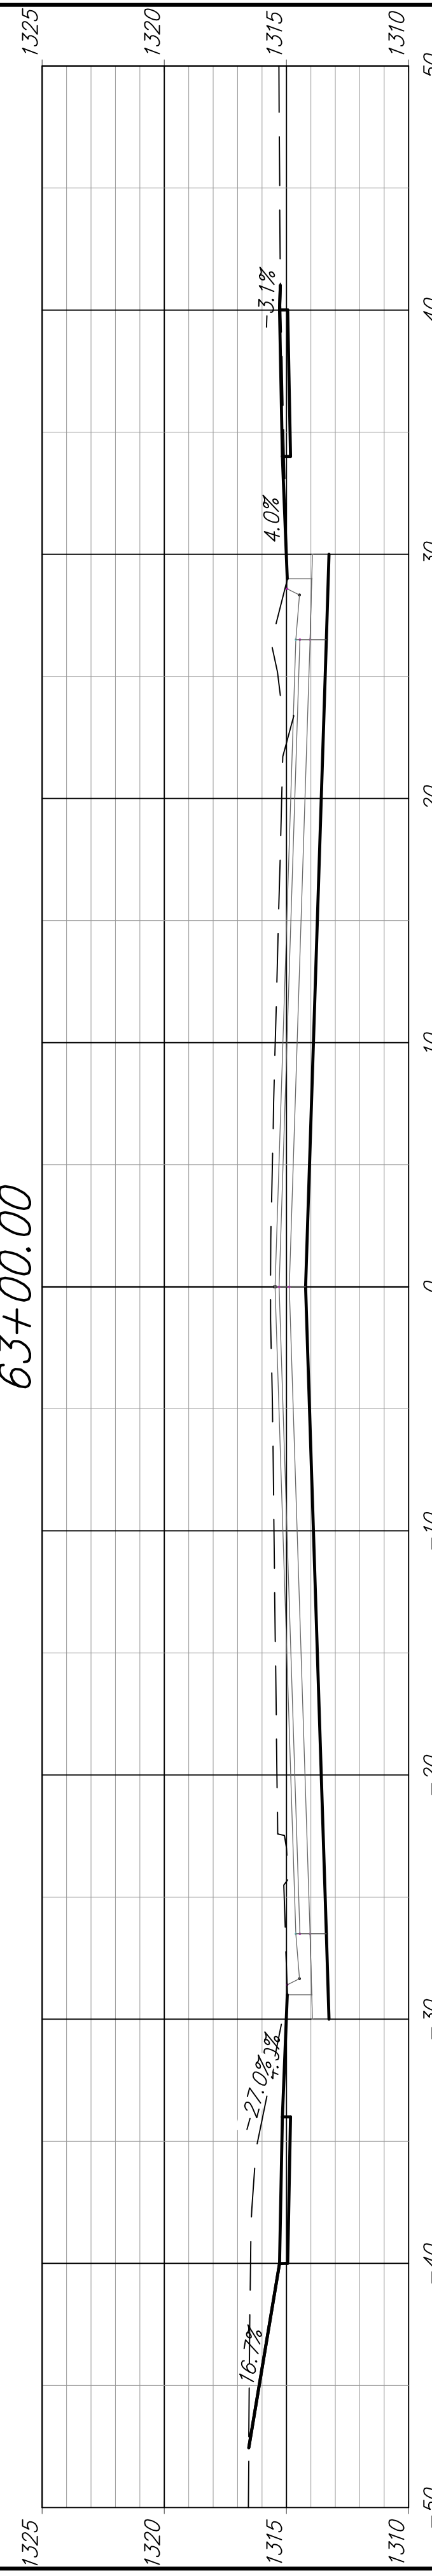


62+50.00

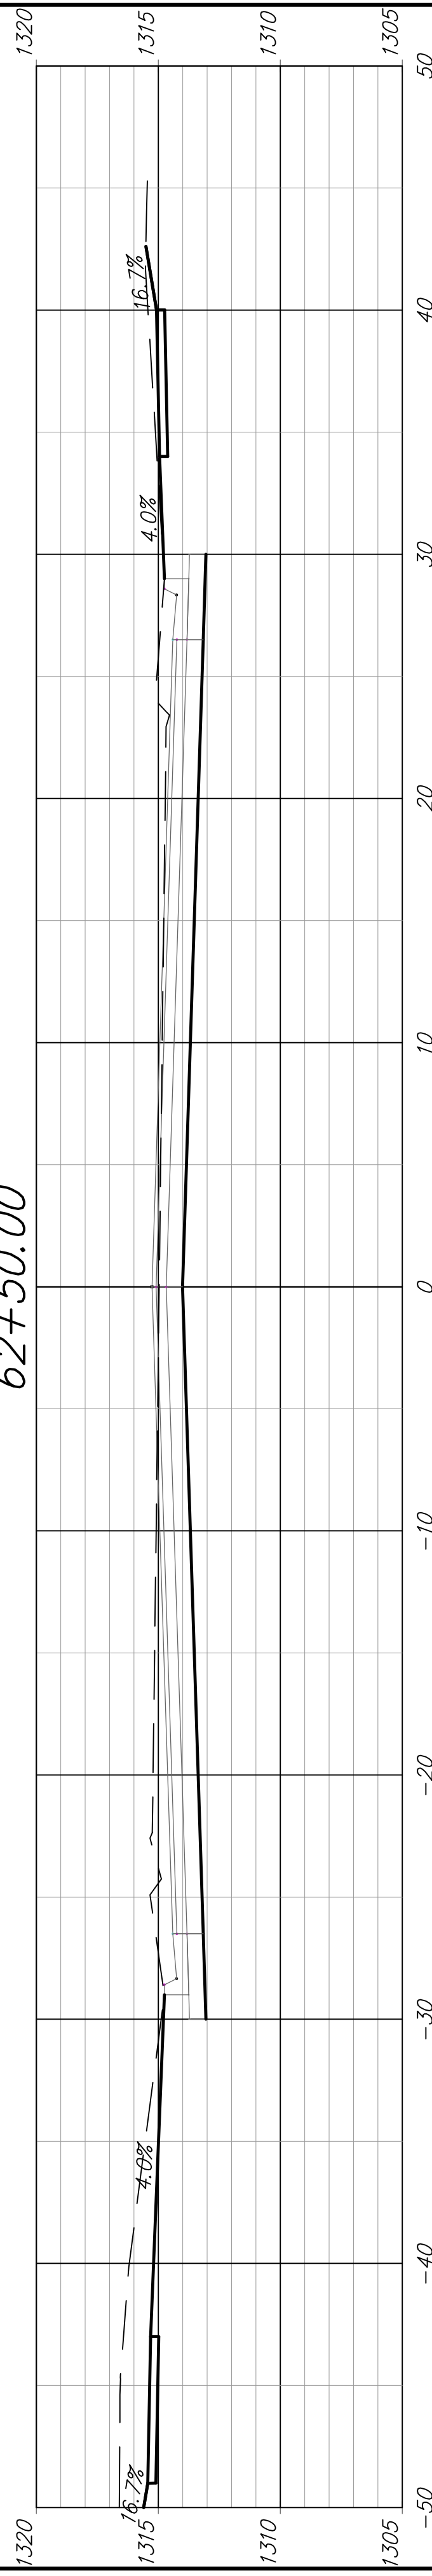


62+00.00

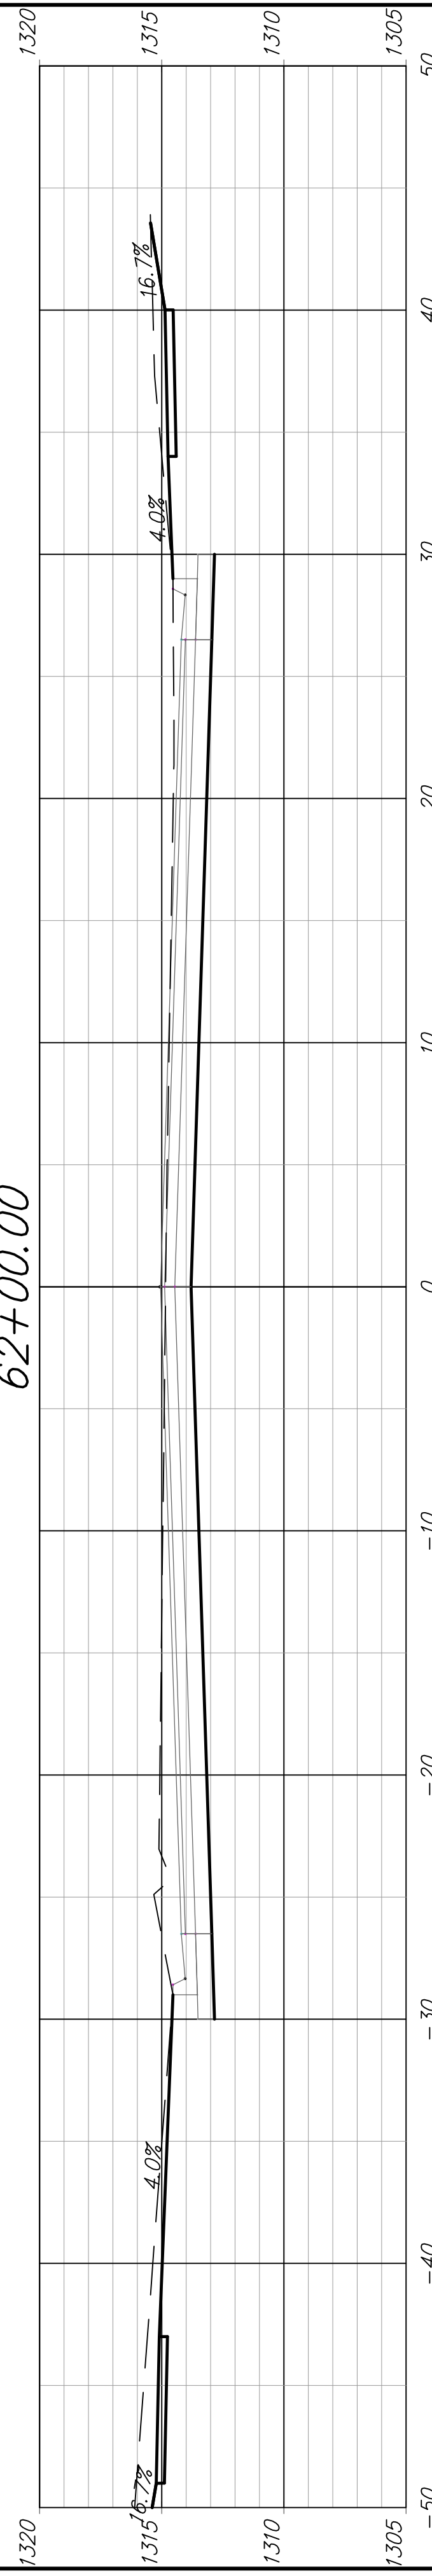


61+50.00

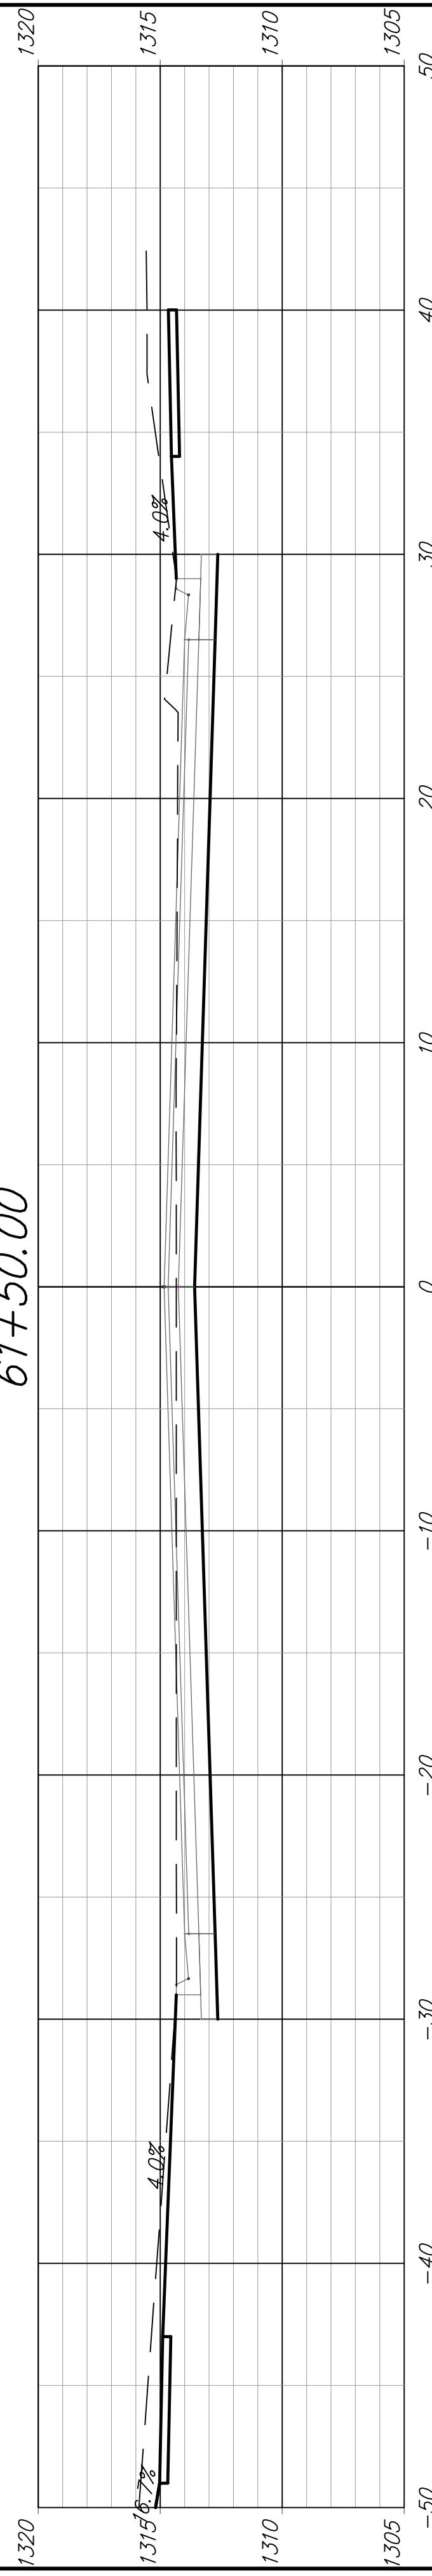


61+00.00

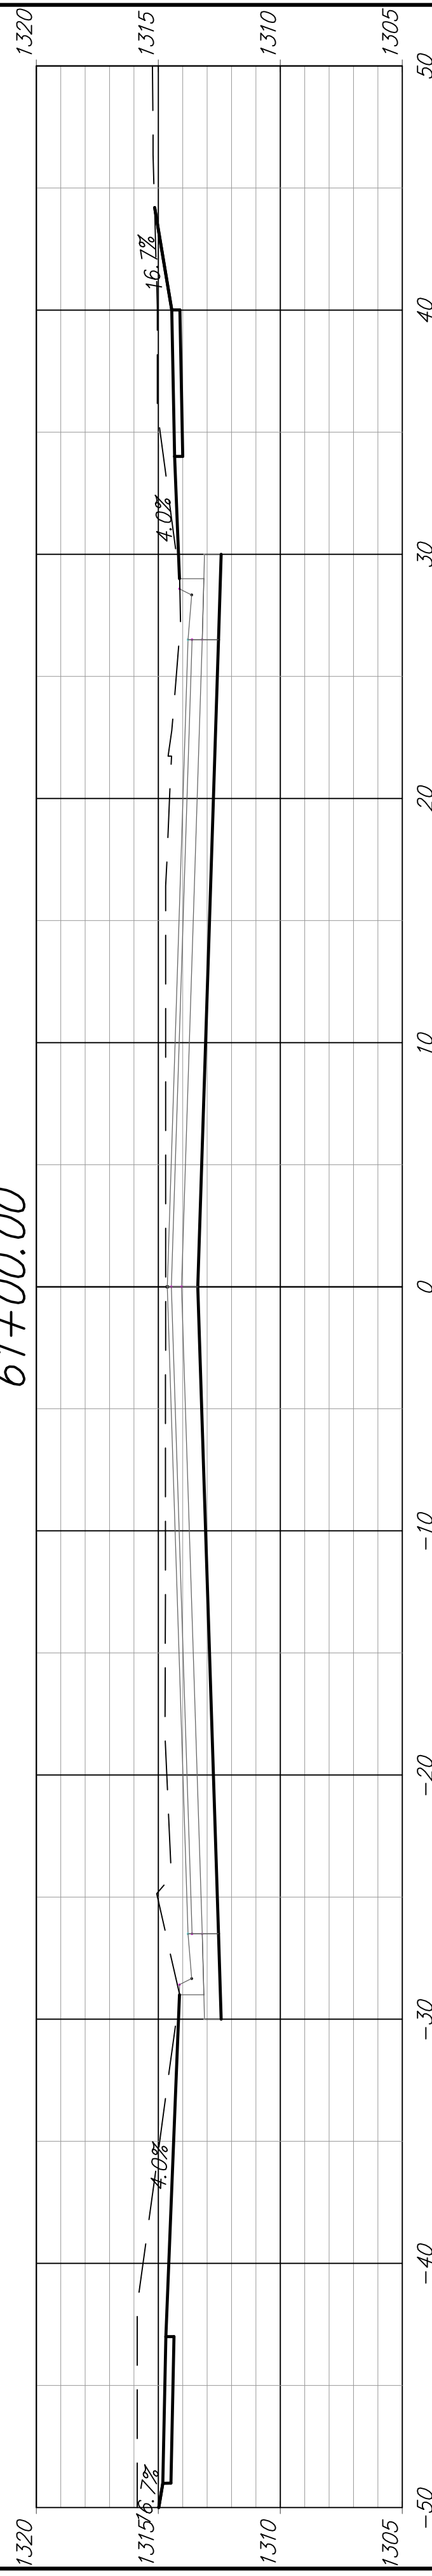



60+50.00

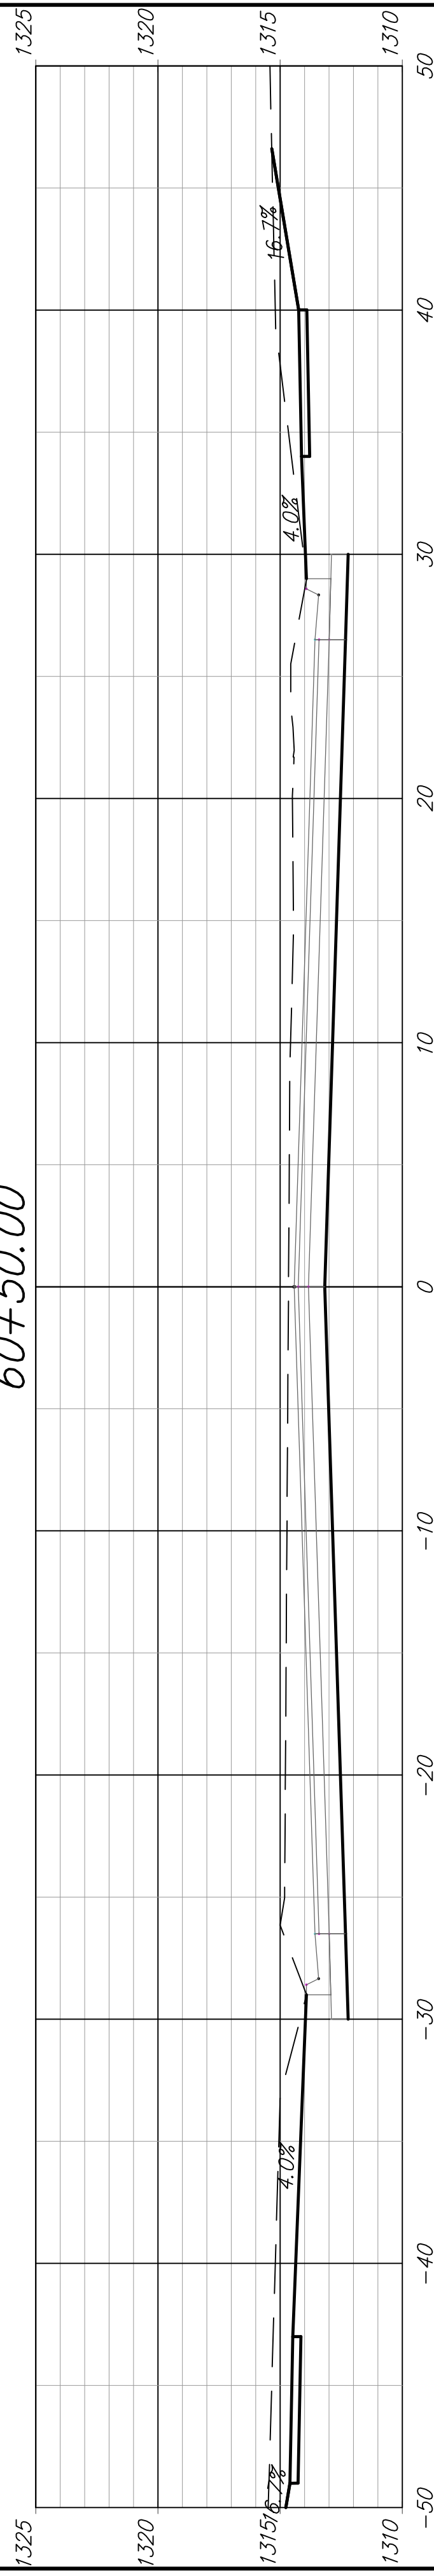

60+00.00

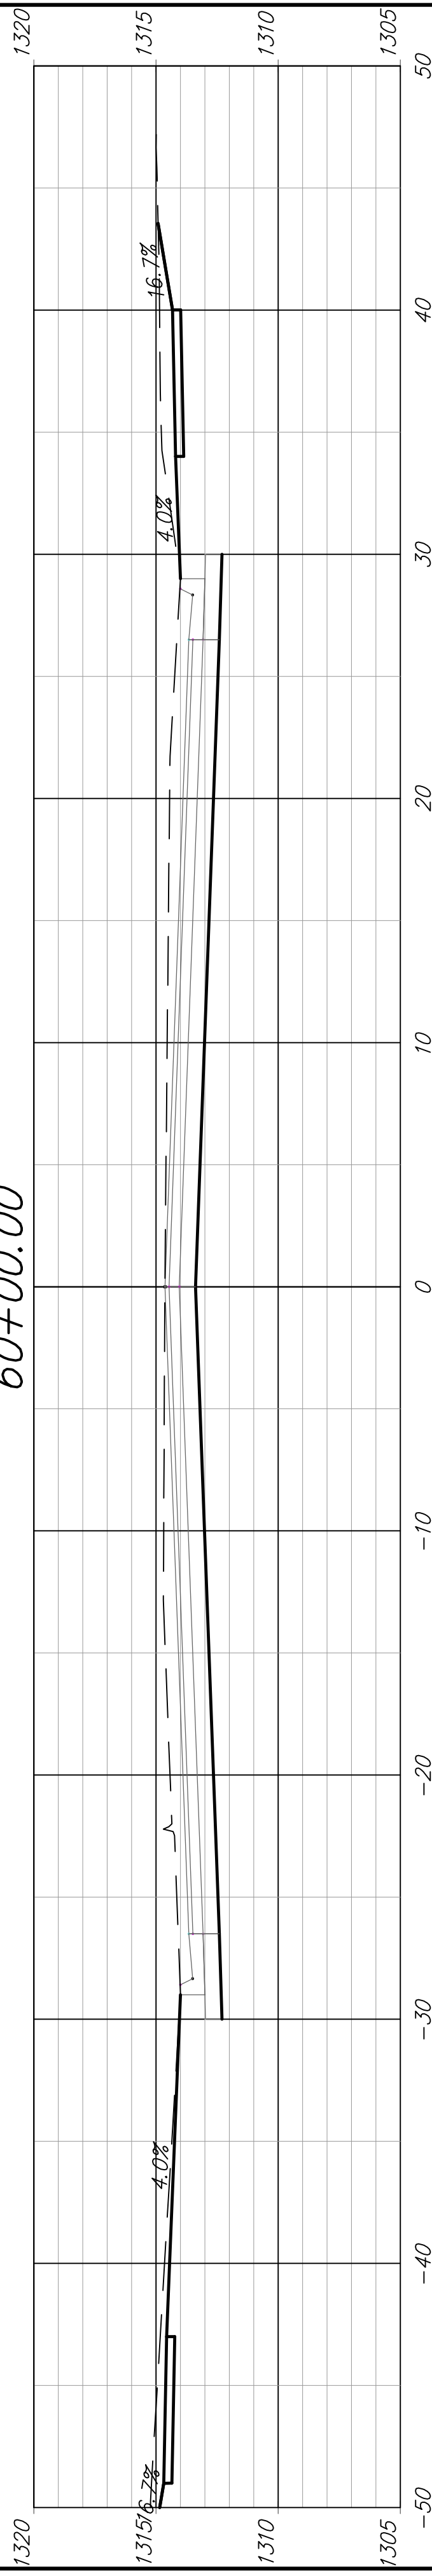

59+50.00

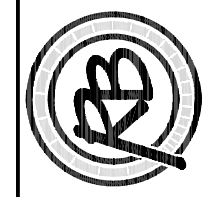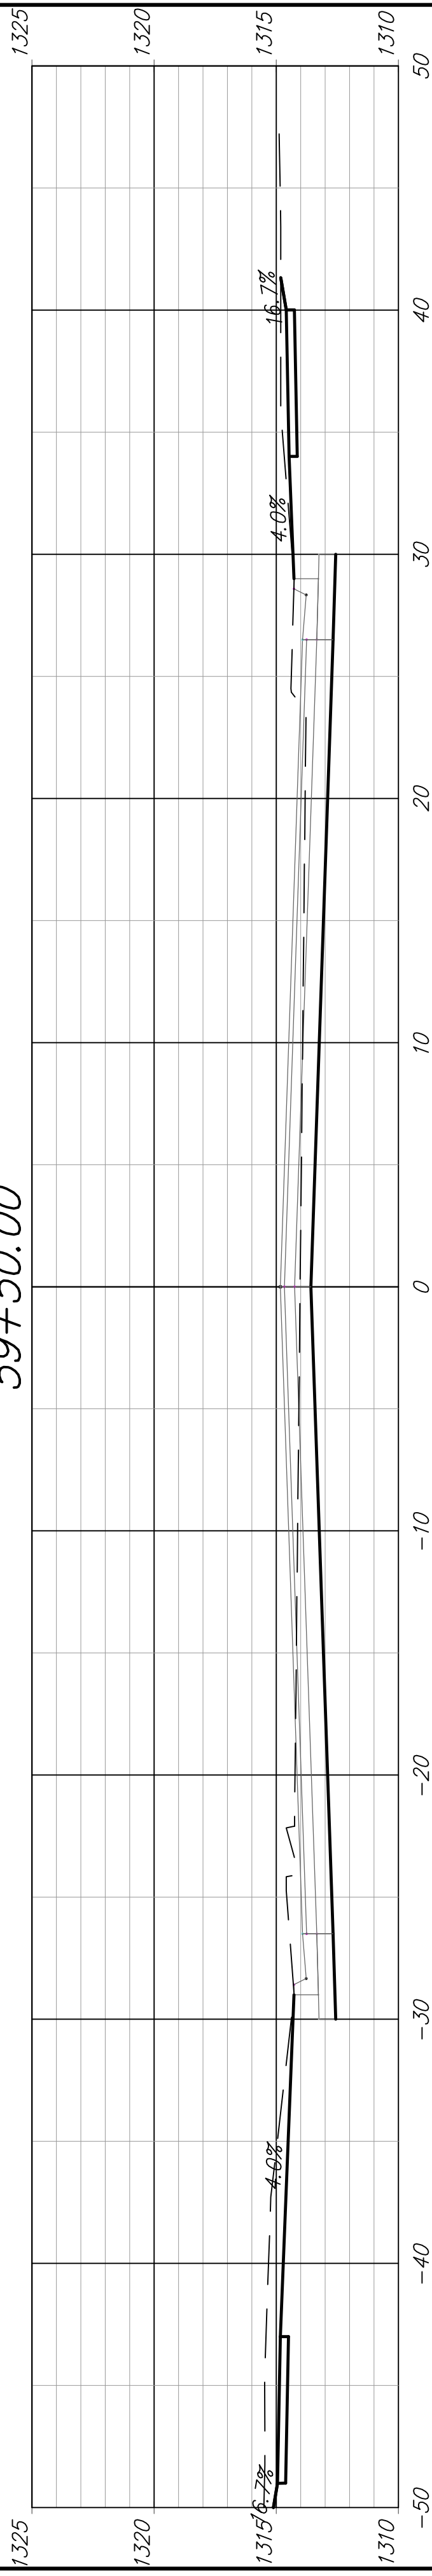

EARTHWORK SECTIONS  
 AMIDON PAVING IMPROVEMENTS  
 STA. 59+50 - 63+00