




71+00.00

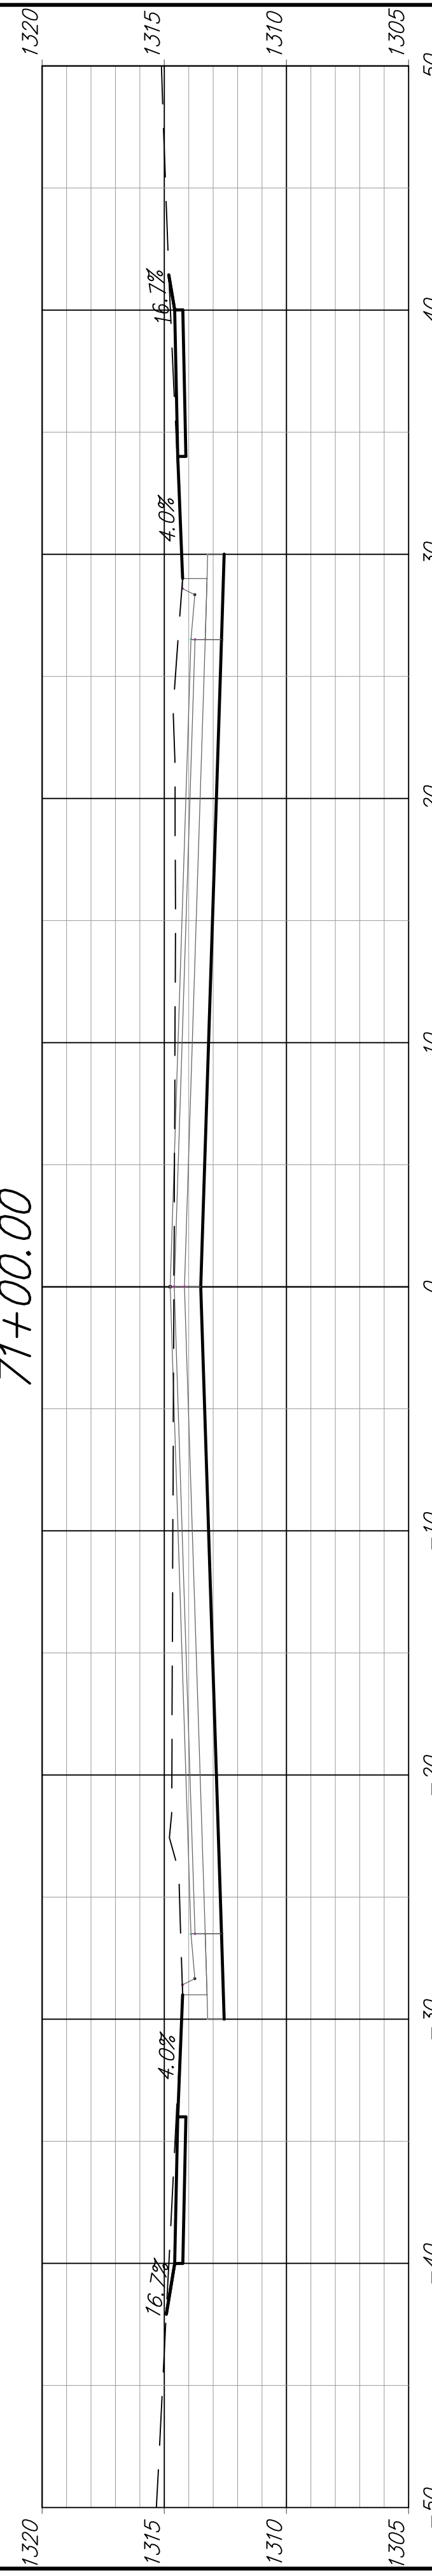


70+50.00

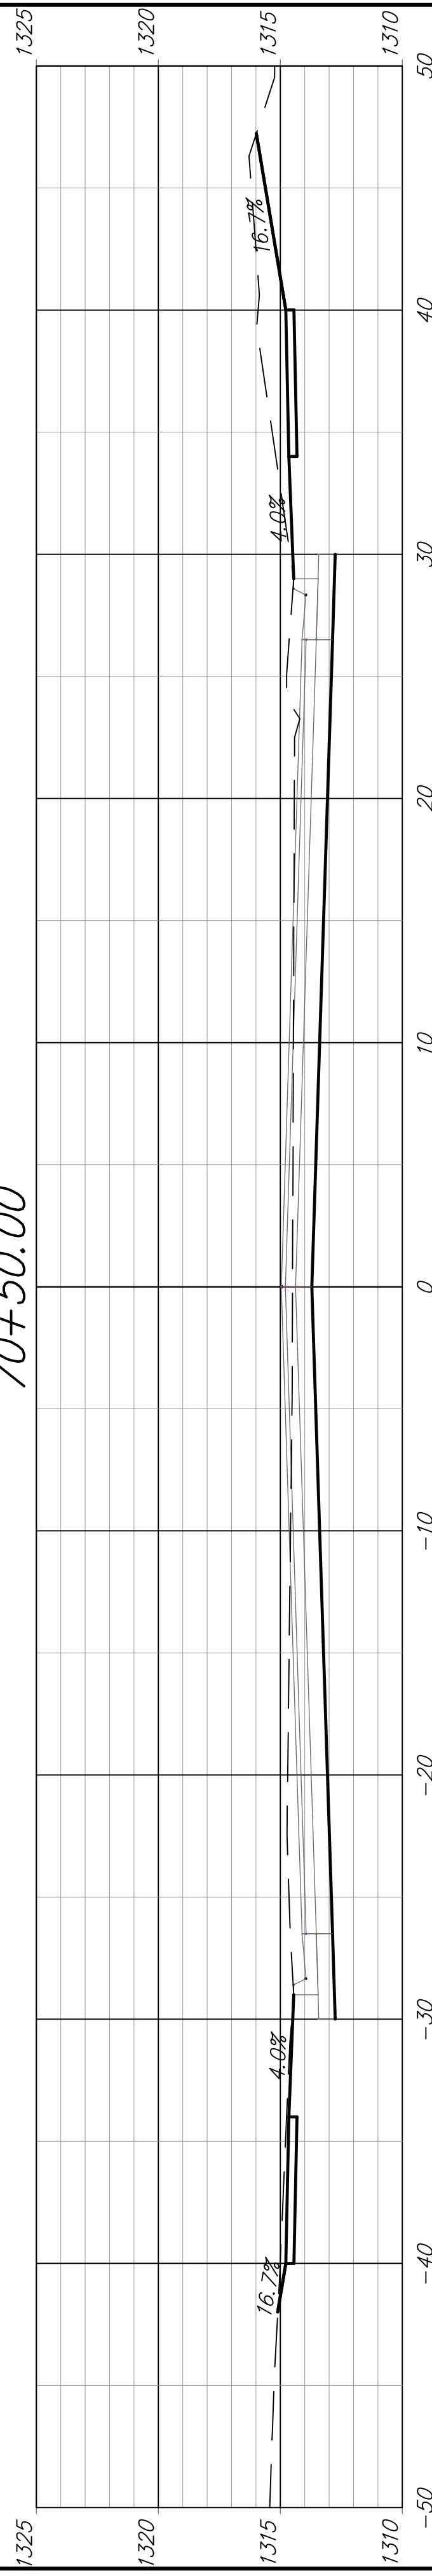


70+00.00

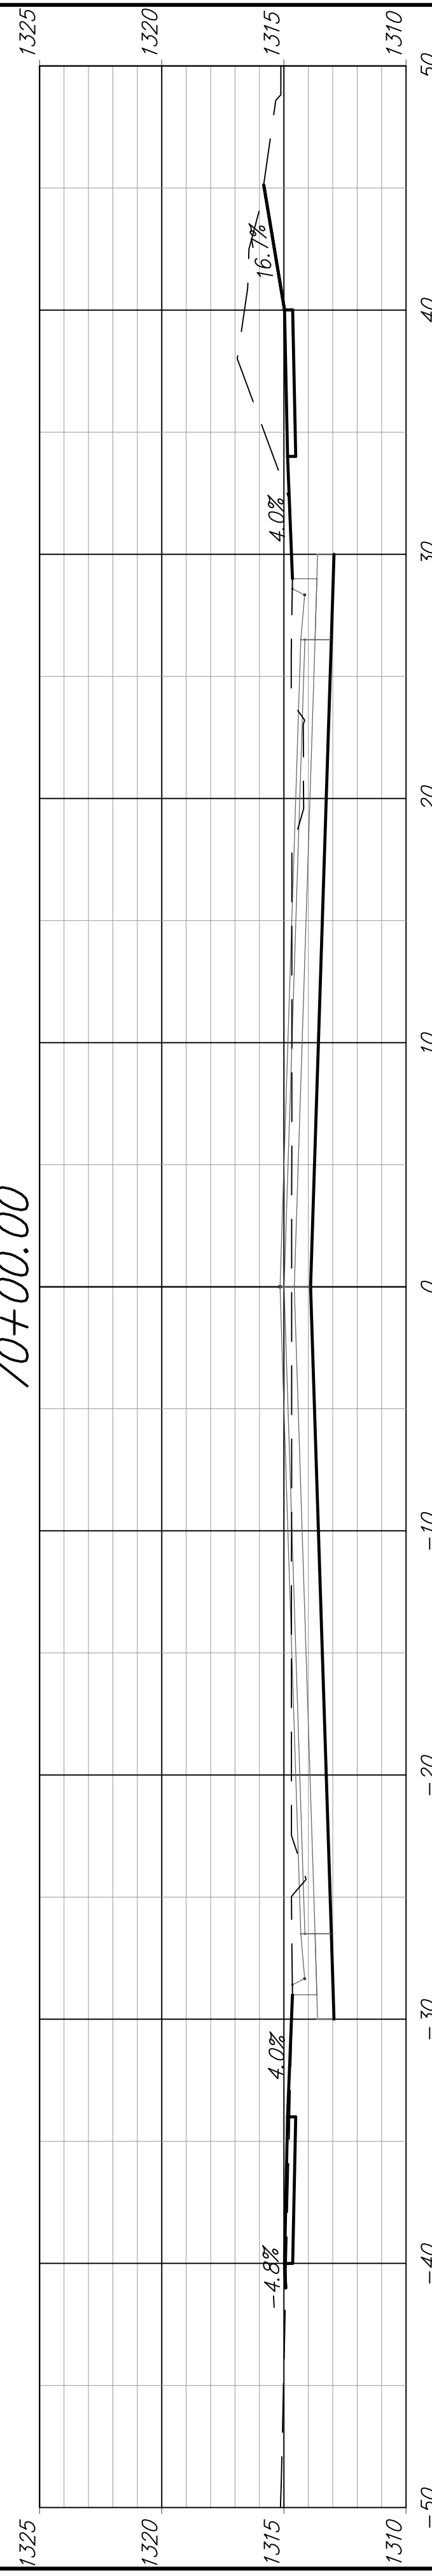


69+50.00

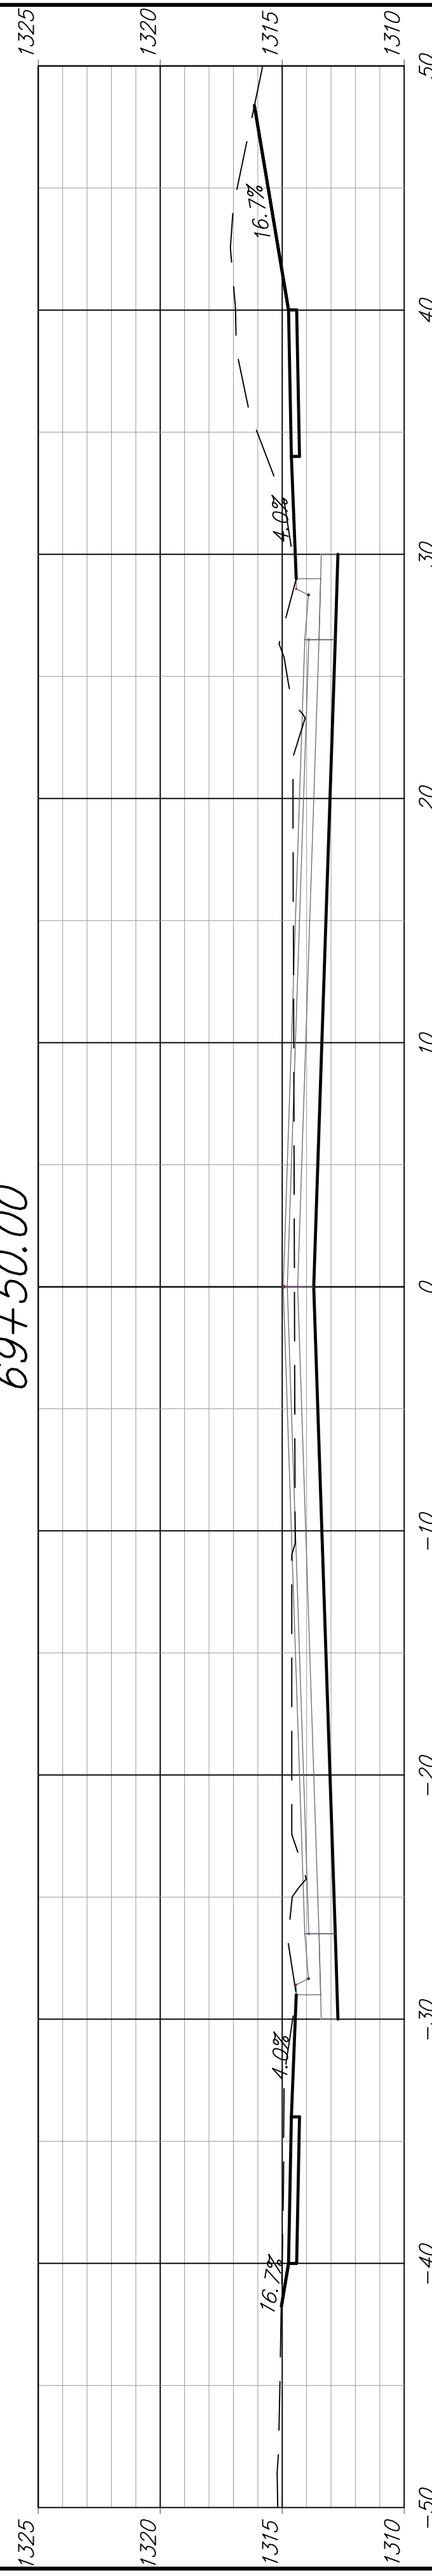


69+00.00

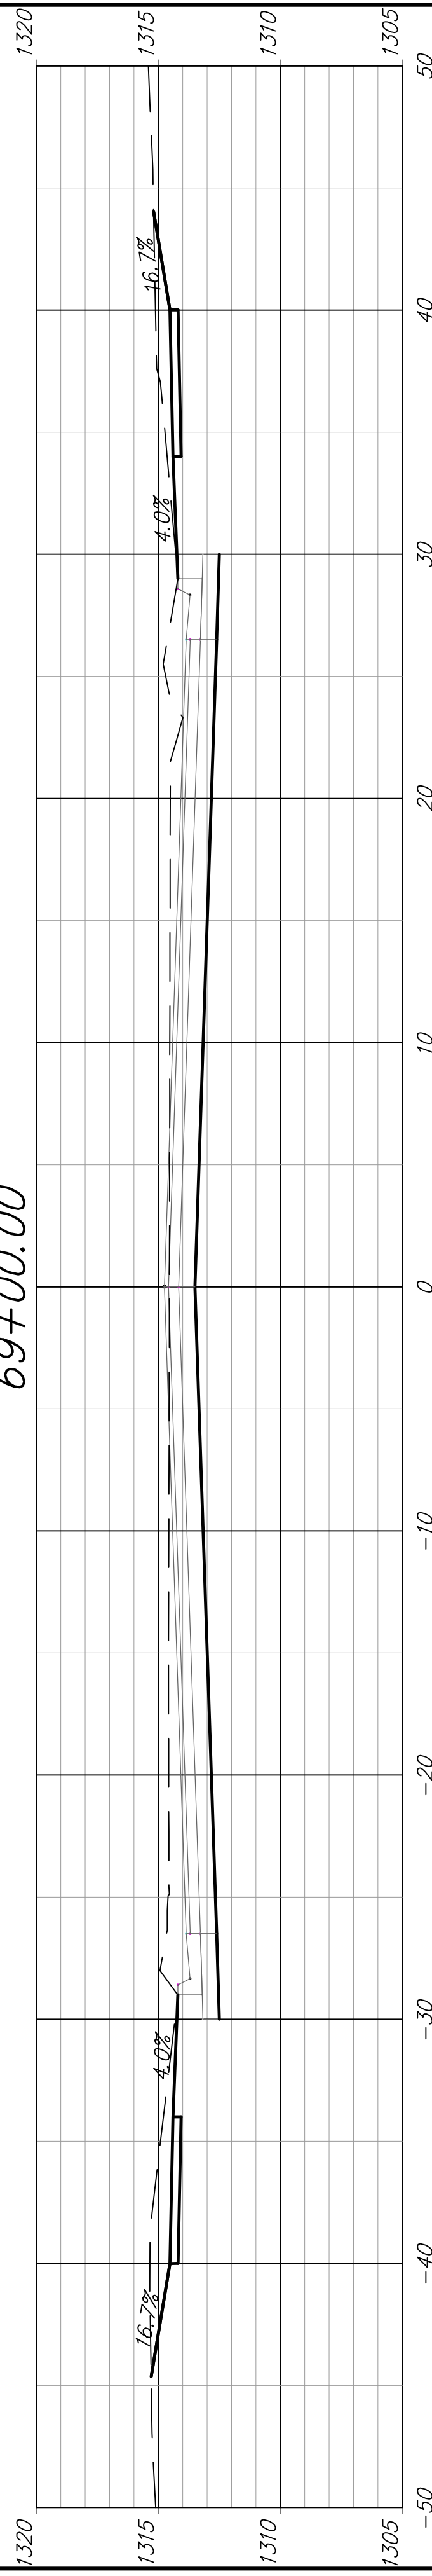



68+50.00

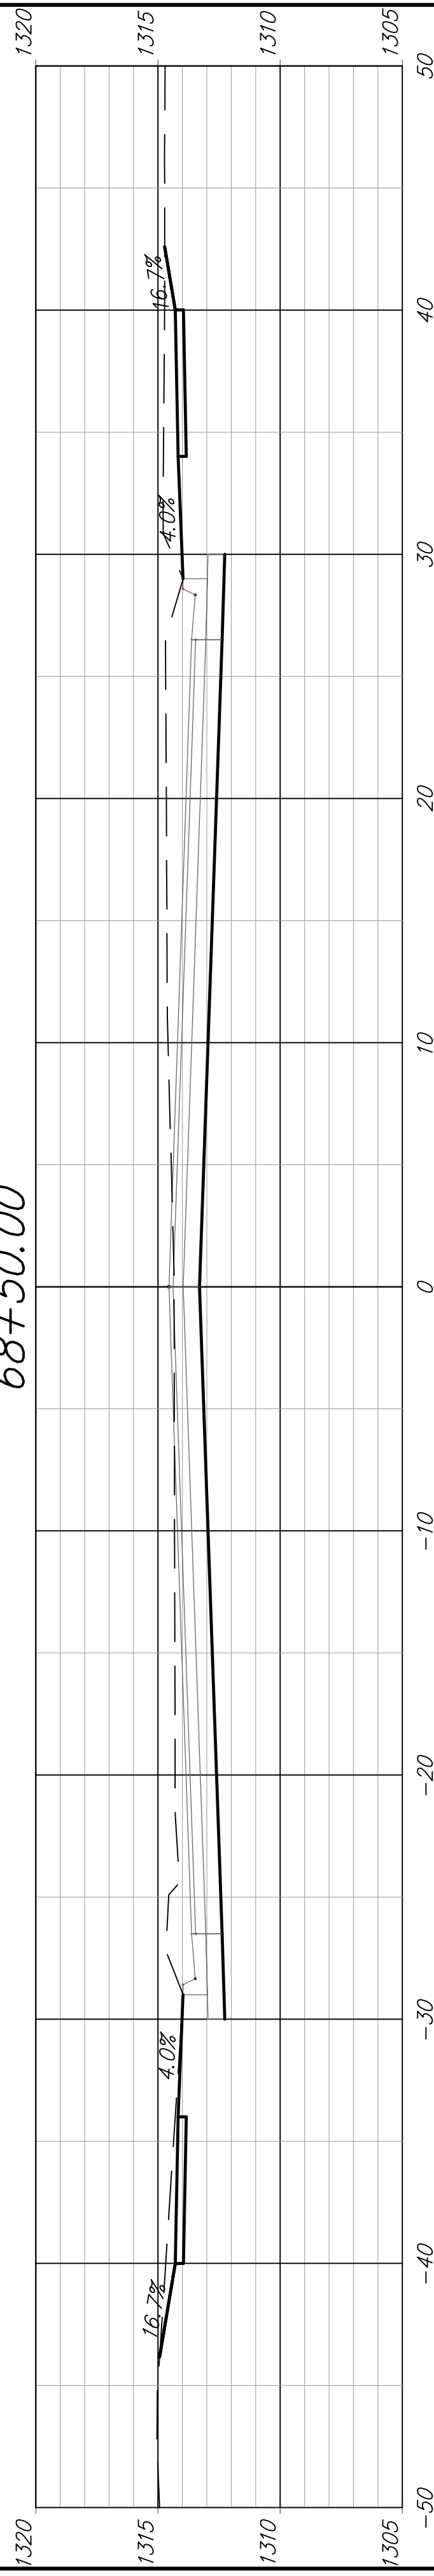

68+00.00

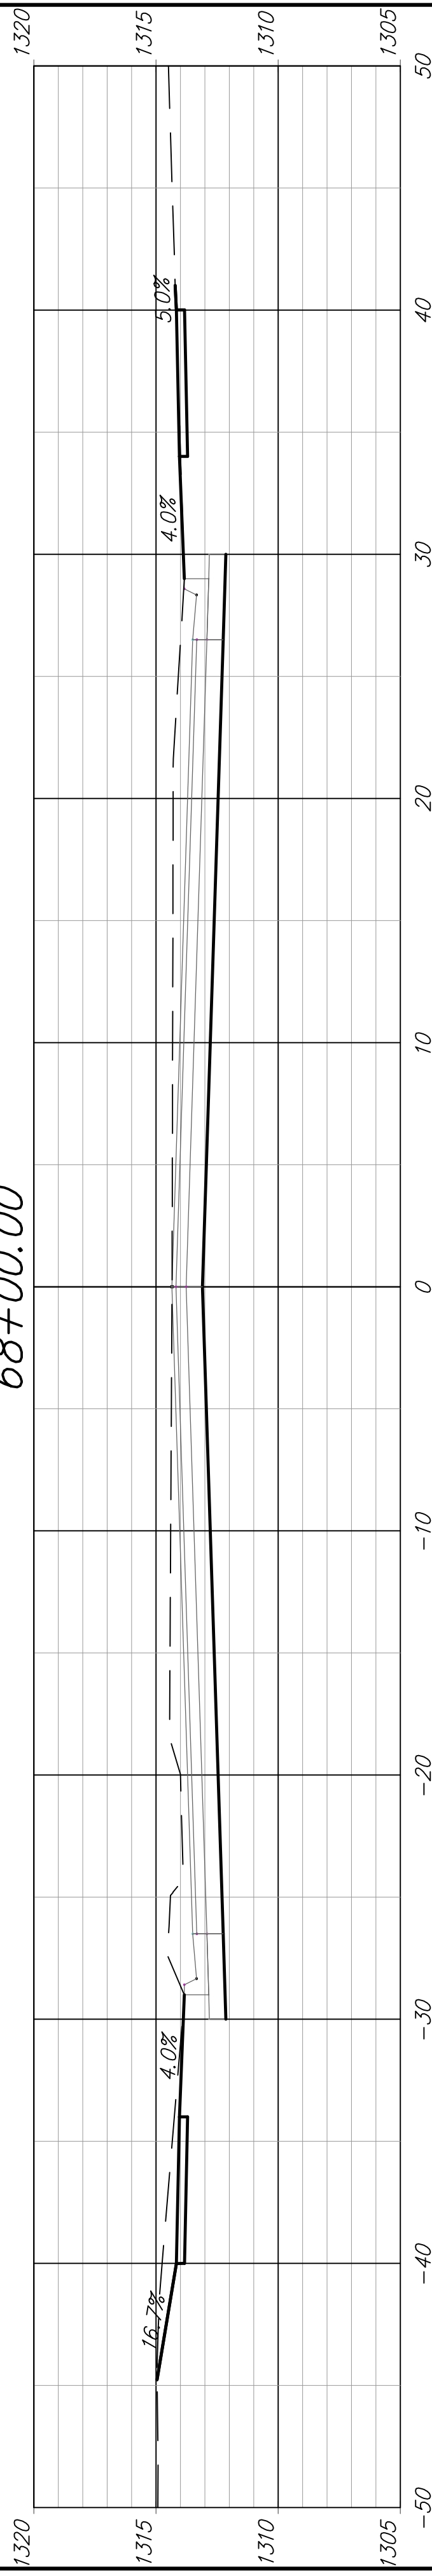

67+50.00

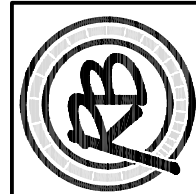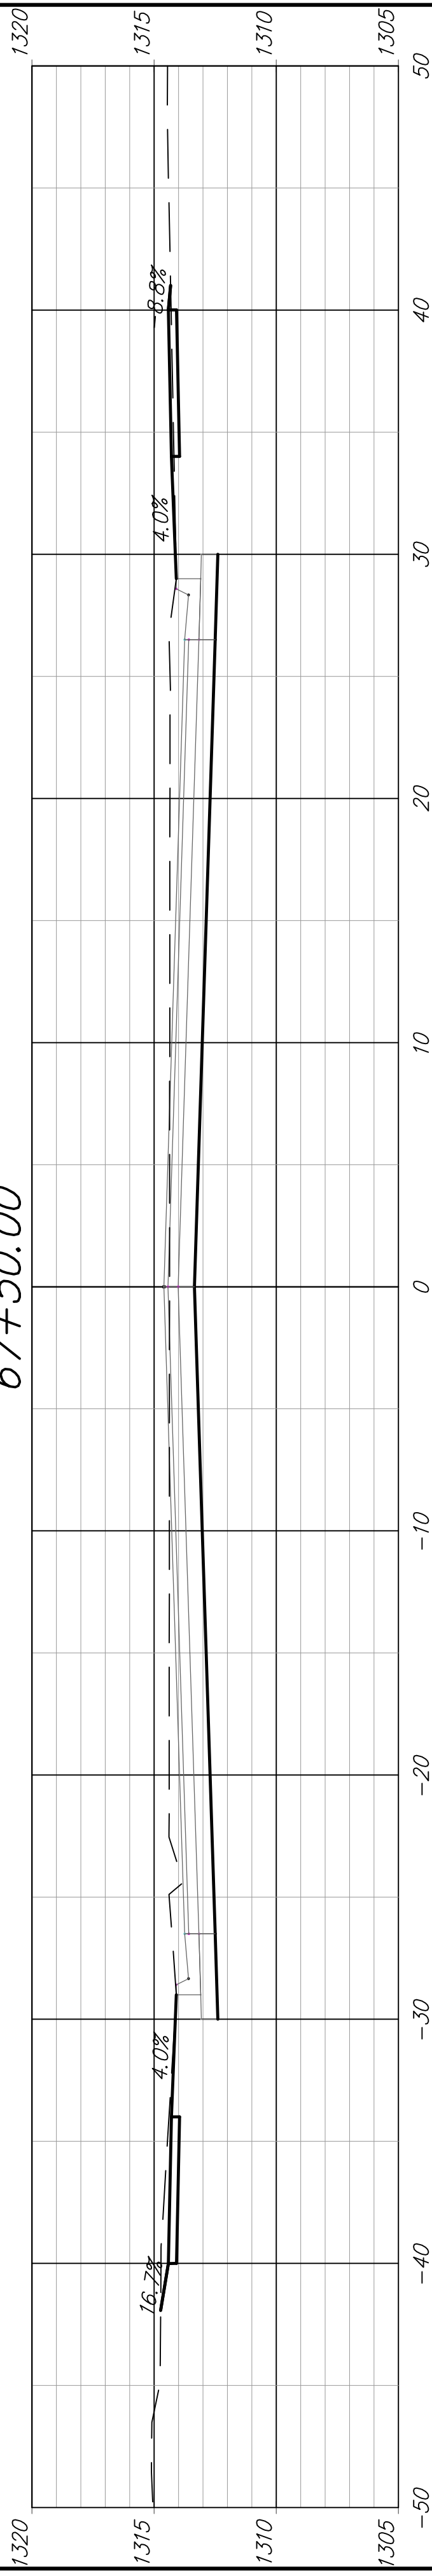

EARTHWORK SECTIONS  
 AMIDON PAVING IMPROVEMENTS  
 STA. 67+50 - 71+00