




50' > EXC = 15.2
 LF = 0.0
 CF = 1.3
 MF = 0.0

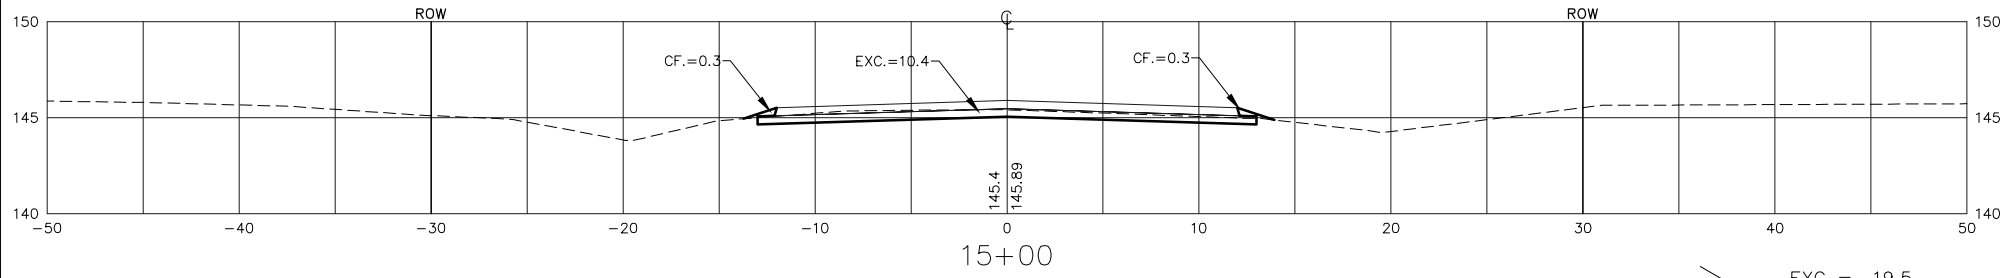


50' > EXC = 19.5
 LF = 0.0
 CF = 1.1
 MF = 0.0

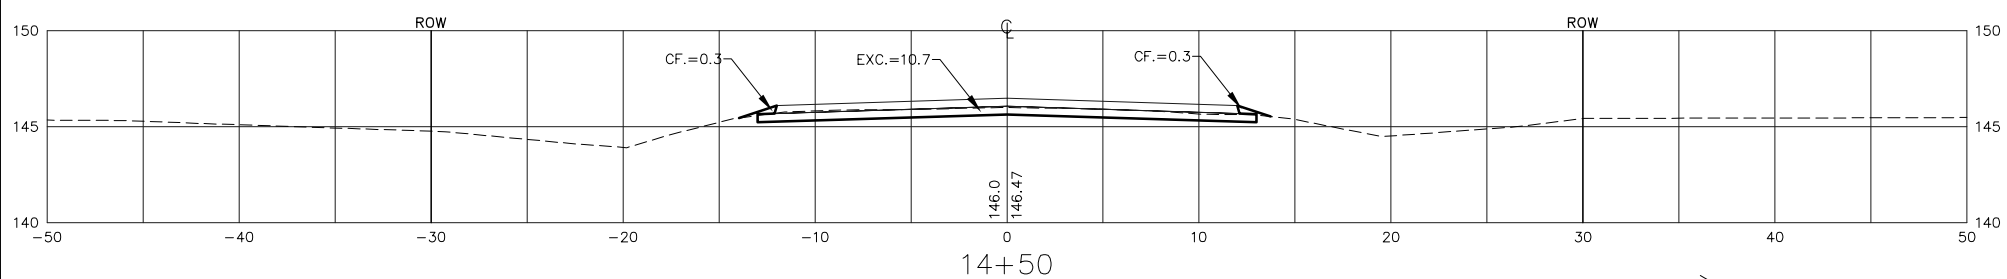


50' > EXC = 21.9
 LF = 0.0
 CF = 0.7
 MF = 0.0

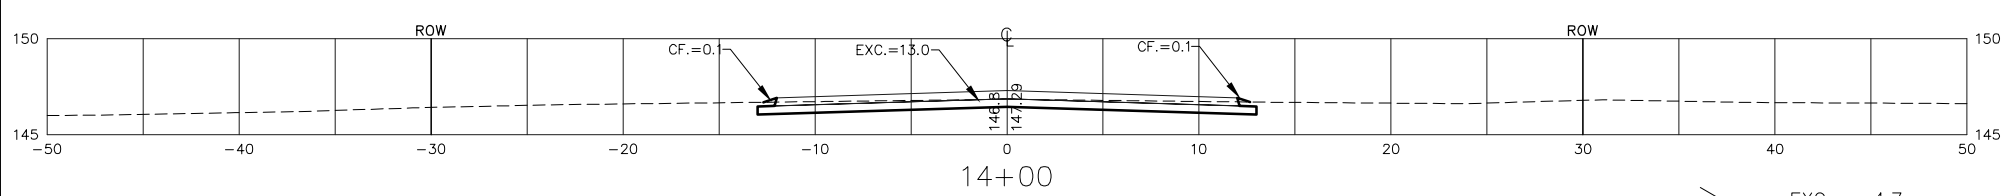


9.4' > EXC = 4.7
 LF = 0.0
 CF = 0.1
 MF = 0.0

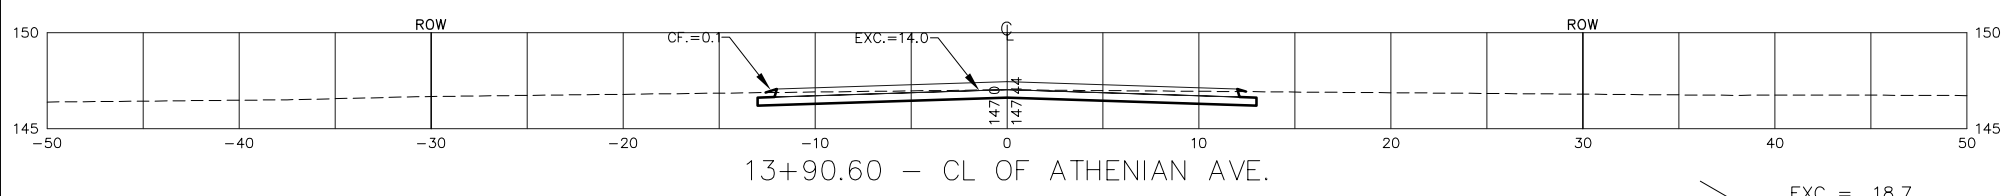


40.6' > EXC = 18.7
 LF = 0.0
 CF = 0.4
 MF = 0.0

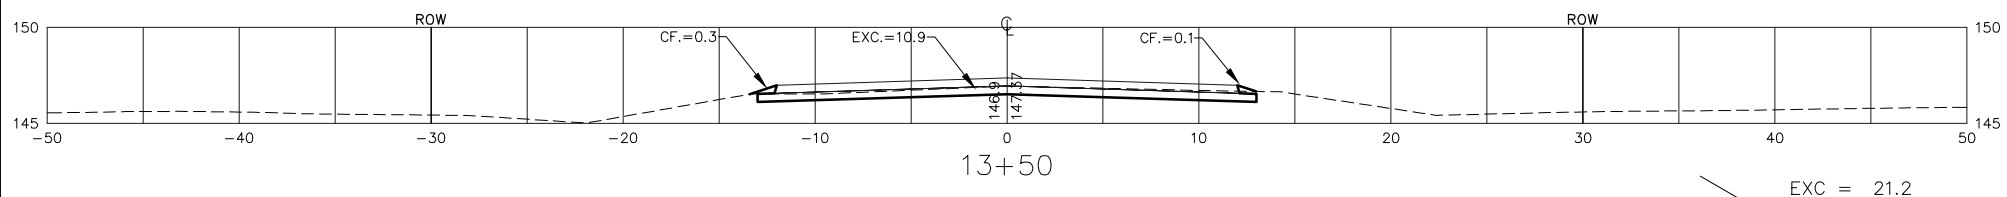


50' > EXC = 21.2
 LF = 0.0
 CF = 0.6
 MF = 0.0

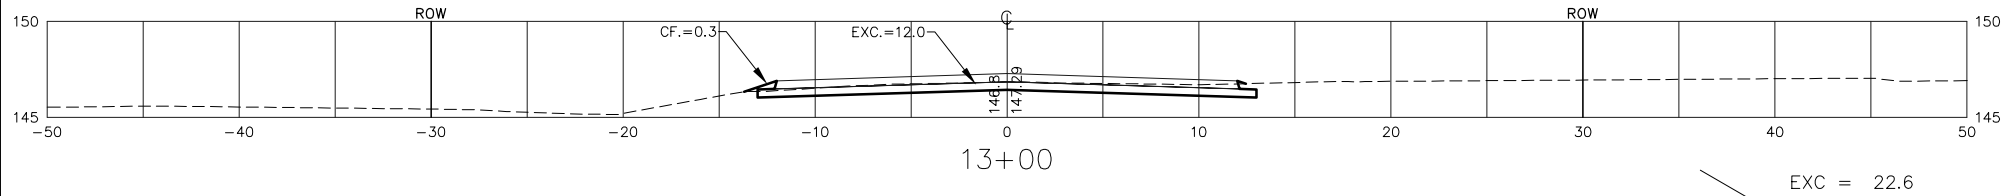


50' > EXC = 22.6
 LF = 0.0
 CF = 0.7
 MF = 0.0

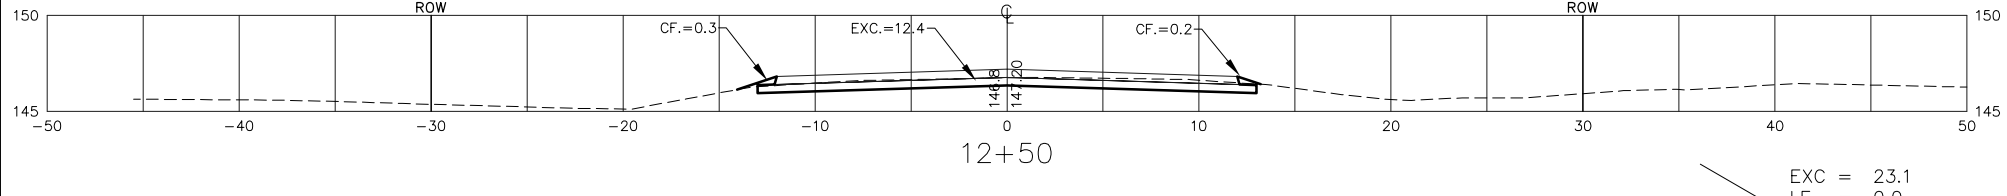

50' > EXC = 23.1
 LF = 0.0
 CF = 0.5
 MF = 0.0

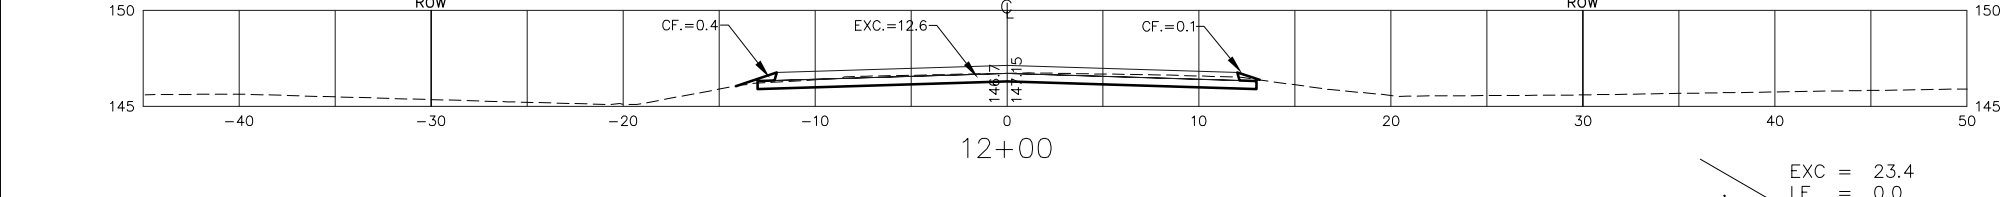

50' > EXC = 23.4
 LF = 0.0
 CF = 0.5
 MF = 0.0

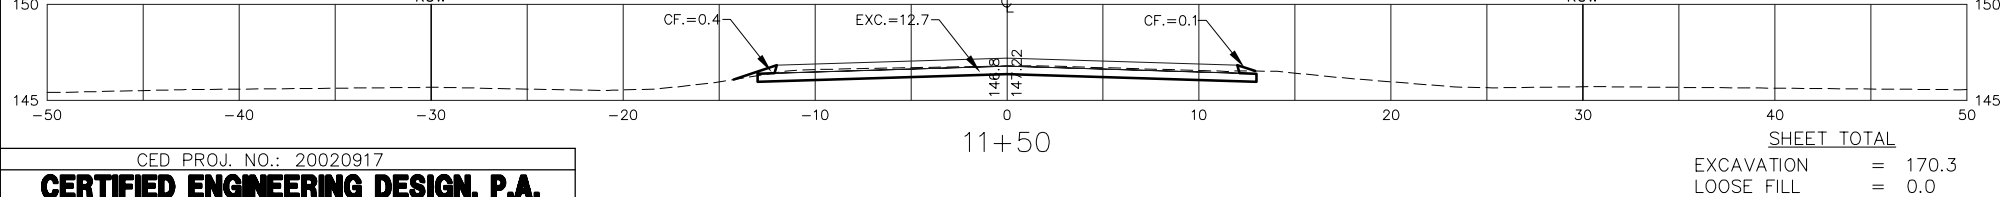

50' > EXC = 23.4
 LF = 0.0
 CF = 0.5
 MF = 0.0

SHEET TOTAL

EXCAVATION = 170.3
 LOOSE FILL = 0.0
 COMPACTED FILL = 5.9
 MANIPULATED FILL = 0.0

56TH STREET N.

CED PROJ. NO.: 20020917

CERTIFIED ENGINEERING DESIGN, P.A.



810 WEST DOUGLAS, SUITE C
 WICHITA, KANSAS 67203
 PH: (316) 262-8808
 FAX: (316) 262-1669

SHEET 69
 TOTAL 74